


REVISED: 11/7/17 - R100M\Projects\Lucas\2017154 Country Club Estates\Sheets\2017154 Country Club & Estates Pkwy-03.dwg

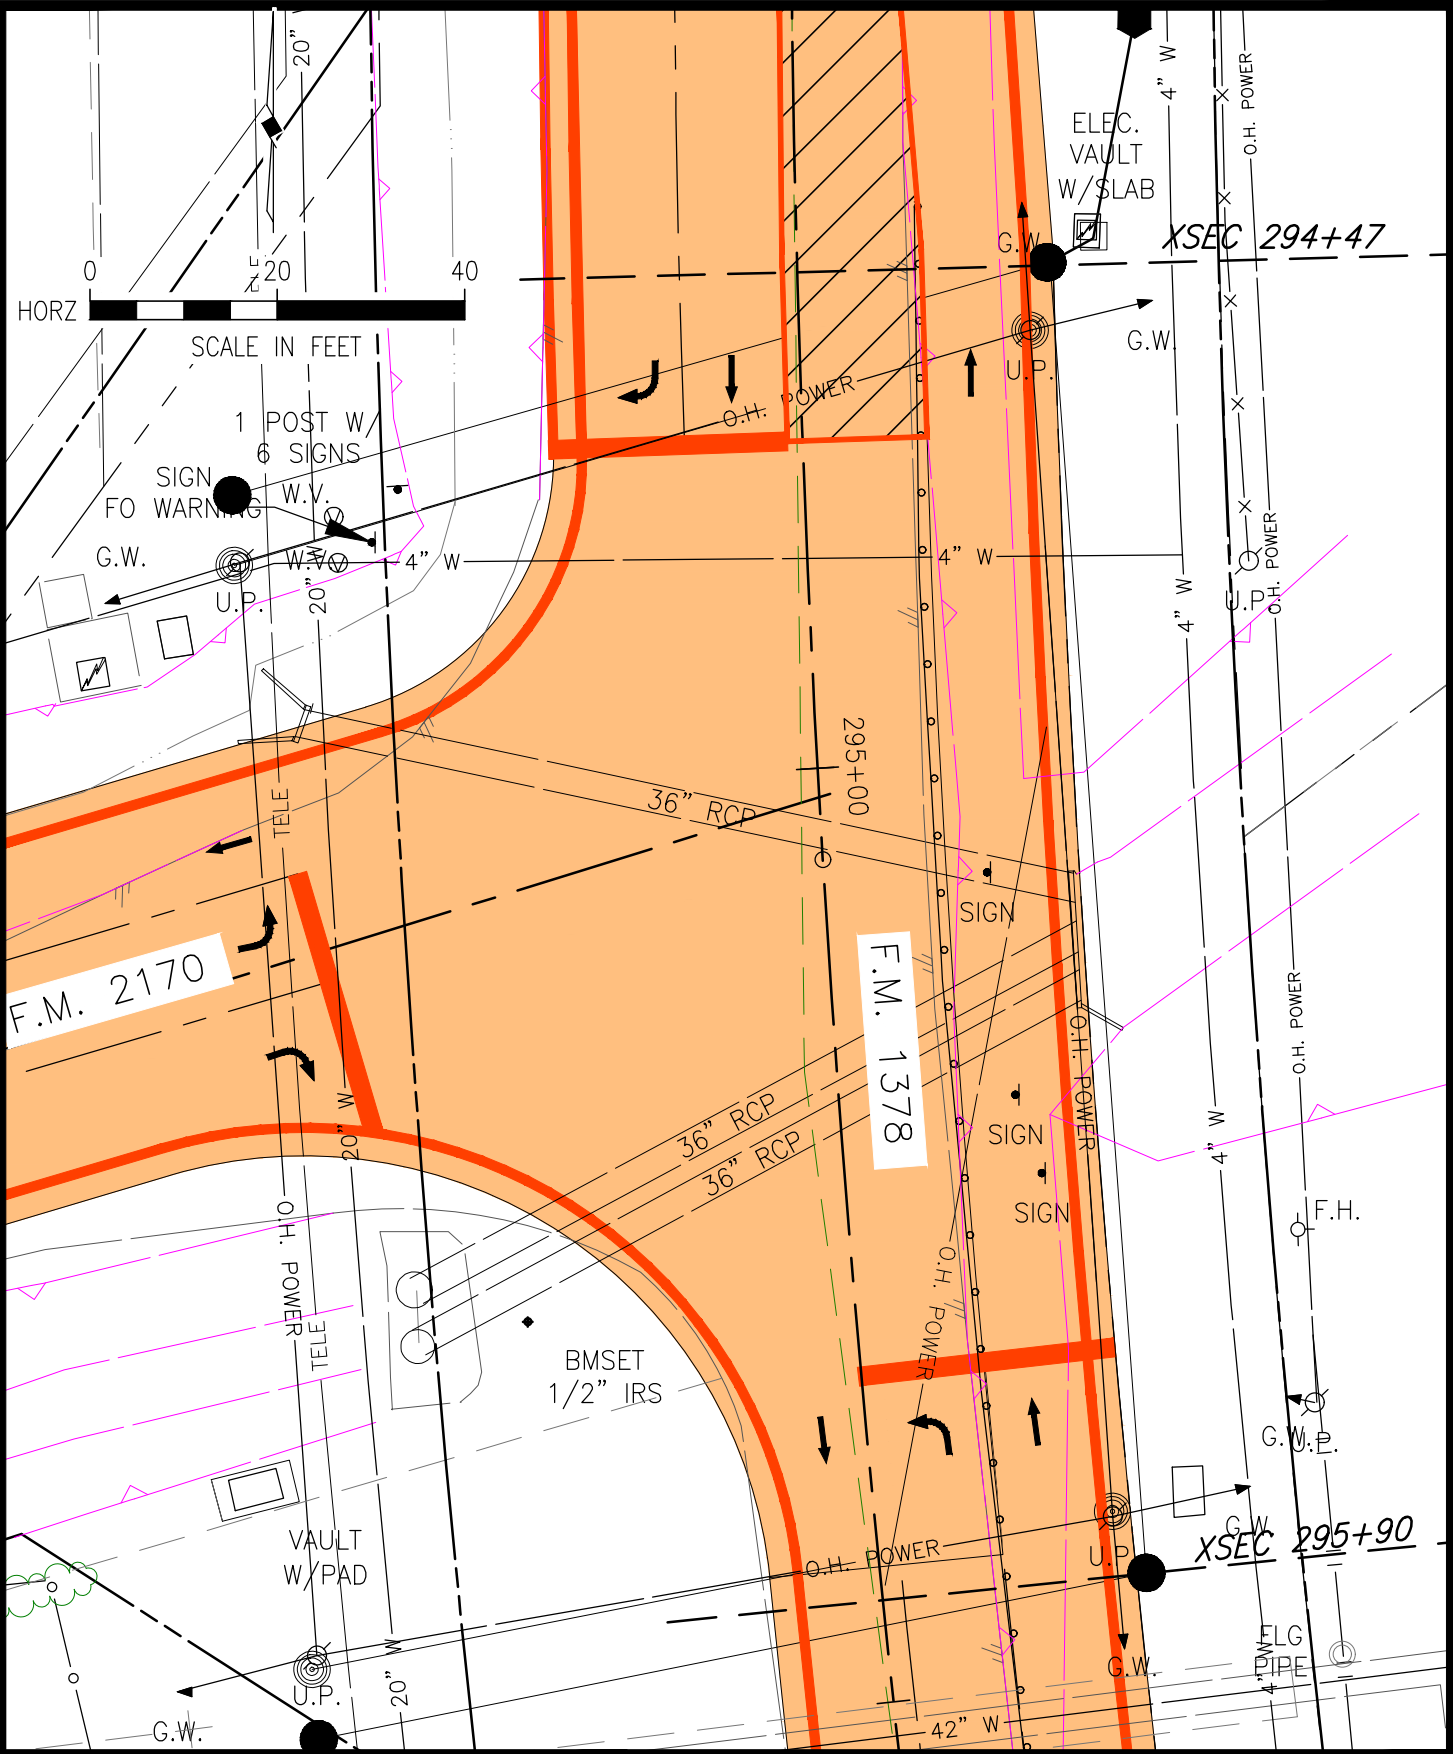

BIRKHOFF, HENDRICKS & CARTER, L.L.P.
 PROFESSIONAL ENGINEERS TEXAS FIRM F526
 11910 GREENVILLE AVE., SUITE 600
 DALLAS, TEXAS 75243 214-361-7900

THESE DOCUMENTS ARE FOR INTERIM REVIEW
 AND ARE NOT INTENDED FOR CONSTRUCTION,
 BIDDING, OR PERMIT PURPOSES.

JOSEPH T. GRAJEWSKI, III
 TEXAS P.E. NO. 104984
 November, 2017

CITY OF LUCAS, TEXAS

**COUNTRY CLUB/ESTATES
 PKWY. INTERSECTION** Nov., 2017