

PLANTING NOTES

1. CONTRACTOR SHALL BE RESPONSIBLE FOR MAKING THEMSELVES FAMILIAR WITH ALL UNDERGROUND UTILITIES, PIPES AND STRUCTURES. CONTRACTOR SHALL TAKE SOLE RESPONSIBILITY FOR ANY COST INCURRED DUE TO DAMAGE OF SAID UTILITIES.
2. CONTRACTOR SHALL NOT WILLFULLY PROCEED WITH CONSTRUCTION AS DESIGNED WHEN IT IS OBVIOUS THAT UNKNOWN OBSTRUCTIONS AND/OR GRADE DIFFERENCES EXIST THAT MAY NOT HAVE BEEN KNOWN DURING DESIGN. SUCH CONDITIONS SHALL BE IMMEDIATELY BROUGHT TO THE ATTENTION OF THE AUTHORIZED ENGINEER. THE CONTRACTOR SHALL ASSUME FULL RESPONSIBILITY FOR ALL NECESSARY REVISIONS DUE TO FAILURE TO GIVE SUCH NOTIFICATION.
3. CONTRACTOR SHALL BE RESPONSIBLE FOR ANY COORDINATION WITH SUBCONTRACTORS AS REQUIRED TO ACCOMPLISH PLANTING OPERATIONS.
4. SEE SPECIFICATIONS FOR PLANTING REQUIREMENTS, MATERIALS, EXECUTION, AND MAINTENANCE.
5. SEE DETAILS AND SPECIFICATIONS FOR PLANTING STAKING METHOD AND BACKFILL REQUIREMENTS.
6. IF CONFLICTS ARISE BETWEEN SIZE OF AREAS AND PLANS, CONTRACTOR SHALL CONTACT ENGINEER FOR RESOLUTION. FAILURE TO MAKE SUCH CONFLICTS KNOWN WILL RESULT IN CONTRACTOR'S LIABILITY FOR MATERIALS RELOCATION.
7. TREE LOCATIONS MAY BE ADJUSTED IN THE FIELD TO SUIT SPECIFIC SITE REQUIREMENTS AS DIRECTED BY ENGINEER. STAKE ALL TREE PLANTING LOCATIONS FOR APPROVAL PER SPECIFICATION.
8. ALL WORK TO BE PERFORMED BY LICENSED (C27) CONTRACTORS AND EXPERIENCED WORKERS.
9. THE CONTRACTOR IS RESPONSIBLE FOR THE PROTECTION OF ALL EXISTING TREES AND LANDSCAPING THAT IS DESIGNATED TO REMAIN PER SPECIFICATION. THE CONTRACTOR SHALL PROVIDE TEMPORARY FENCING AND TEMPORARY WATERING, BARRICADES OR OTHER SUITABLE GUARDS OUTSIDE DRIP LINE (OUTER PERIMETER OF BRANCHES) TO PROTECT TREES AND OTHER PLANTS THAT ARE TO REMAIN FROM DAMAGE. DO NOT STORE CONSTRUCTION MATERIALS WITHIN DRIP LINES OF TREES TO REMAIN. HAND DIGGING IS REQUIRED WITHIN DRIP ZONES AND WHEREVER ROOTS ONE AND ONE-HALF INCHES (1-1/2") OR GREATER ARE ENCOUNTERED. ALL TRENCHING AND GRADING WITHIN TWENTY FEET (20') OF ROOTS LARGER THAN ONE AND ONE-HALF INCHES (1-1/2") SHALL BE DONE BY HAND. DO NOT PERMIT VEHICLES WITHIN DRIP LINE. TO AVOID EXCESSIVE SOIL COMPACTION, RESTRICT FOOT TRAFFIC WITHIN DRIP LINE. ALL BARRICADES AND PROTECTIVE FENCING SHALL BE PUT IN PLACE PRIOR TO COMMENCEMENT OF ANY OTHER CONSTRUCTION ACTIVITY.
10. REFER TO SPECIFICATIONS FOR ADDITIONAL INFORMATION.

TREE LEGEND

SYMBOL	BOTANICAL NAME COMMON NAME	SIZE
ACE FRE	ACER X FREEMANII 'AUTUMN BLAZE' AUTUMN BLAZE RED MAPLE	PER PLAN
AES CAR	AESCULUS X CARNEA RED HORSECHESTNUT	
CEA RAY HAR	CEANOTHUS 'RAY HARTMAN' MULTI-TRUNK RAY HARTMAN CEANOTHUS	
CER CAN	CERCIS CANADENSIS 'FOREST PANSY' EASTERN REDBUD	
LAG IND MUS	LAGERSTROEMIA INDICA x FAURIEI 'MUSKOGEE' MUSKOGEE CRAPE MYRTLE	
LAG IND NAT	LAGERSTROEMIA INDICA x FAURIEI 'NATCHEZ' NATCHEZ CRAPE MYRTLE	
PLA RAC	PLATANUS RACEMOSA WESTERN SYCAMORE	
PIS CHI	PISTACIA CHINENSIS CHINESE PISTACHE	
QUE LOB	QUERCUS LOBATA VALLEY OAK	
QUE AGR	QUERCUS AGRIFOLIA COAST LIVE OAK	
NYS SYL	NYSSA SYLVATICA BLACK GUM	

GENERAL SYMBOL LEGEND

SYMBOL	DESCRIPTION
	EXISTING TREE TO REMAIN AND BE PROTECTED
	PROPOSED TREE
P	PLANTED AREA
	SHEET MULCH

LOW PLANT ZONE,
FOR REFERENCE ONLY

1. IN LOW PLANT ZONES, SHRUBS AND GROUNDCOVER SHALL BE NO MORE THAN 30" ABOVE THE STREET ELEVATION AT BOTTOM OF CURB. ADJUST GRADES AS NECESSARY.
2. MATURE BRANCHING HEIGHT SHALL BE NO LOWER THAN 8' TO BOTTOM BRANCH HEIGHT.
3. MARK CURBS WHERE LOW PLANT ZONE CROSSES CURBS AS SHOWN ON PLAN WITH A MARKER, SIMILAR TO DETAILS 7/11-203 AND 8/11-203. RED IN COLOR WITH LETTERS 'LPZ' AND 'LOW PLANT ZONE', AND AN ARROW POINTING IN THE DIRECTION OF THE ZONE.

TREE COUNTS
TOTAL REMOVED TREES: 98*
TOTAL PROPOSED TREES: 159*
*FOR REFERENCE ONLY, DEFER TO PLAN AND FIELD.

SHRUB AND GROUNDCOVER LEGEND

SYMBOL	BOTANICAL NAME COMMON NAME	SIZE	SPACING
	ACHILLEA CALIFORNICA 'CALISTOGA' YARROW	1 GAL	2'
	ALOE STRIATA CORAL ALOE	15 GAL	3'
	ALOE 'BLUE ELF' BLUE ELF ALOE	5 GAL	3'
	ARCTOSTAPHYLOS 'EMERALD CARPET' CARPET MANZANITA	1 GAL	5'
	ARCTOSTAPHYLOS 'PACIFIC MIST' MANZANITA 'PACIFIC MIST'	5 GAL	5'
	CEANOTHUS GLORIOSUS 'ANCHOR BAY' ANCHOR BAY CEANOTHUS	5 GAL	6'
	CEANOTHUS HEARSTIORUM HEARST RANCH BUCKBRUSH	5 GAL	5'
	CHONDROPETALUM TECTORUM 'DWARF' SMALL CAPE RUSH	5 GAL	4'
	DIANELLA REVOLUTA 'LITTLE REV' LITTLE REV FLAX LILY	1 GAL	2'
	ECHINACEA PURPUREA 'KIM'S KNEE HIGH' PURPLE CONEFLOWER	1 GAL	2'
	EPILOBIUM CANUM VAR. LATIFOLIUM 'EVERETT'S CHOICE' EVERETT'S CALIFORNIA FUCHSIA	5 GAL	3'
	ERIGERON GLAUCUS 'SEA BREEZE' SEASIDE DAISY	1 GAL	3'
	ESCHSCHOLZIA CALIFORNICA CALIFORNIA POPPY	HAND SEED	APPROX. 24 SEEDS PER SQ. FT.
	FESTUCA IDAHOENSIS 'TOMALES BAY' TOMALES BAY FESCUE	1 GAL	1.5'
	GAZANIA TOMENTOSA SILVER GAZANIA	4"	1'
	GREVILLEA LANIGERA 'JADE MOUND' SPIDER FLOWER	5 GAL	3'
	HEMEROCALLIS SPP. DAYLILY	1 GAL	2'
	HESPERALOE PARVIFLORA 'BRAKE LIGHTS' RED YUCCA	5 GAL	2.5'
	IRIS DOUGLASIANA DOUGLAS IRIS	1 GAL	2'
	LANTANA MONTEVIDENSIS 'TANGERINE' TRAILING LANTANA	1 GAL	3'
	LOMANDRA CONFERTIFOLIA SSP. RUBIGINOSA 'SEASCAPE' SEASCAPE MAT RUSH	1 GAL	2.5'
	LOMANDRA LONGIFOLIA 'BREEZE' NYALLA MAT RUSH	1 GAL	3'
	MIMULUS AURANTIACUS STICKY MONKEY FLOWER	1 GAL	3'
	NEPETA FAASENNI 'PRUSSIAN BLUE' PRUSSIAN BLUE CATMINT	1 GAL	2'
	PHORMIUM 'BLACK ADDER' BLACK NEW ZEALAND FLAX	5 GAL	2.5'
	PITTOSPORUM TOBIRA 'SHIMA' DWARF MOCK ORANGE	5 GAL	3'
	RHAMNUS CALIFORNICA 'SEA VIEW' DWARF CALIFORNIA COFFEEBERRY	5 GAL	4'
	RUDBECKIA FULGIDA 'GOLDSTURM' BLACK-EYED SUSAN	1 GAL	2'
	SALVIA APIANA WHITE SAGE	1 GAL	4'
	SALVIA SPATHACEAE HUMMINGBIRD SAGE	1 GAL	4'
	SALVIA X 'BEE'S BLISS' BEE'S BLISS SAGE	5 GAL	4'
	SALVIA GREGGII 'NUEVA LEON' PURPLE AUTUMN SAGE	1 GAL	3'
	SALVIA LEUCANTHA MEXICAN BUSH SAGE	1 GAL	3'
	TUECRURIUM X LUCIDRYS WALL GERMANDER	1 GAL	2'
	SENECIO MANDRALISCAE BLUE CHALKSTICKS	1 GAL	2'
	WESTRINGIA FRUTICOSA 'MORNING LIGHT' COAST ROSEMARY	5 GAL	5'

- MAX HEIGHT >2'
- MAX HEIGHT <2'



DRAFT

Revisions		No.	Date
AS SHOWN	DESIGN	A	SEPT 2020
SRF TEAM	DESIGN		
SRF TEAM	DRAWN		
JT	APPROVED		
20145104	JOB NO.		

Drawing Number:

L-100




SIR FRANCIS DRAKE BOULEVARD
CORRIDOR REHABILITATION
LANDSCAPE PLANTING KEY PLAN

Scale	AS SHOWN	A	LANDSCAPE REVISIONS ISSUED 2/23/20
Design	SRF TEAM		
Drawn	SRF TEAM		
Approved	JT		
Job No.	20145104		

Drawing Number:


L-101

209 246

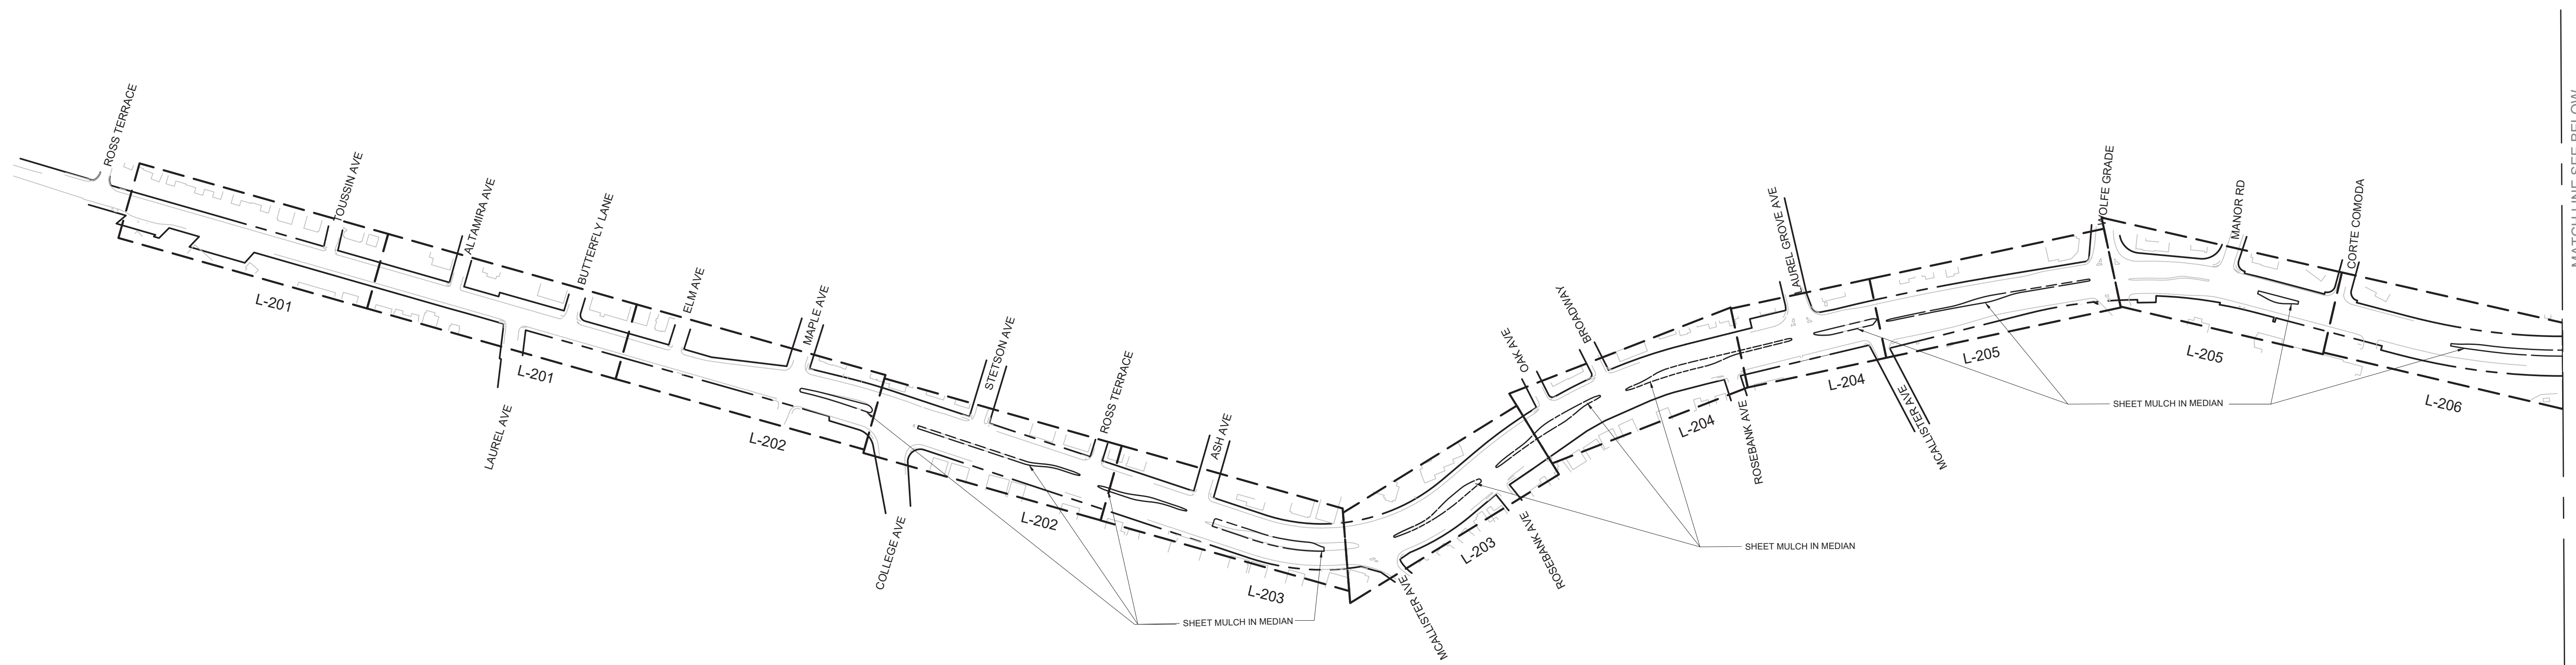

KEY MAP

SCALE: 1"=200'

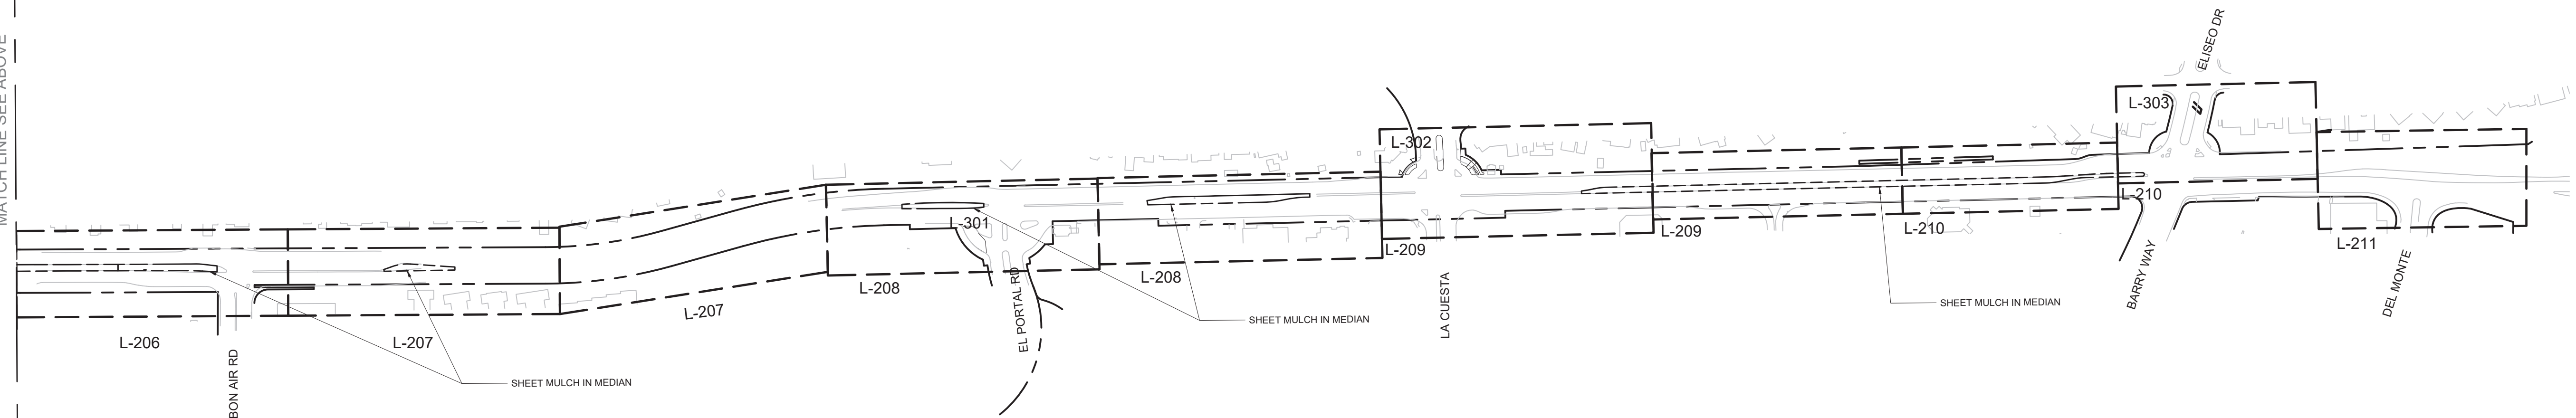

KEY MAP

SCALE: 1"=200'



Know what's below.
Call before you dig.



DRAFT

100% CONSTRUCTION DOCUMENTS



APPROVAL DATE: SEPT 23 2020

CALIFORNIA

SIR FRANCIS DRAKE BOULEVARD
CORRIDOR REHABILITATION
LANDSCAPE PLANTING PLAN

MARIN COUNTY


REVISED	DATE	BY	REVISION
	SEP 1 2020		LANDSCAPE REVISIONS ISSUED 9/23/20
		Scale	AS SHOWN
		Design	SRF TEAM
		Drawn	SRF TEAM
		Approved	JT
		Job No	20145104

Drawing Number:

L-201

211

246

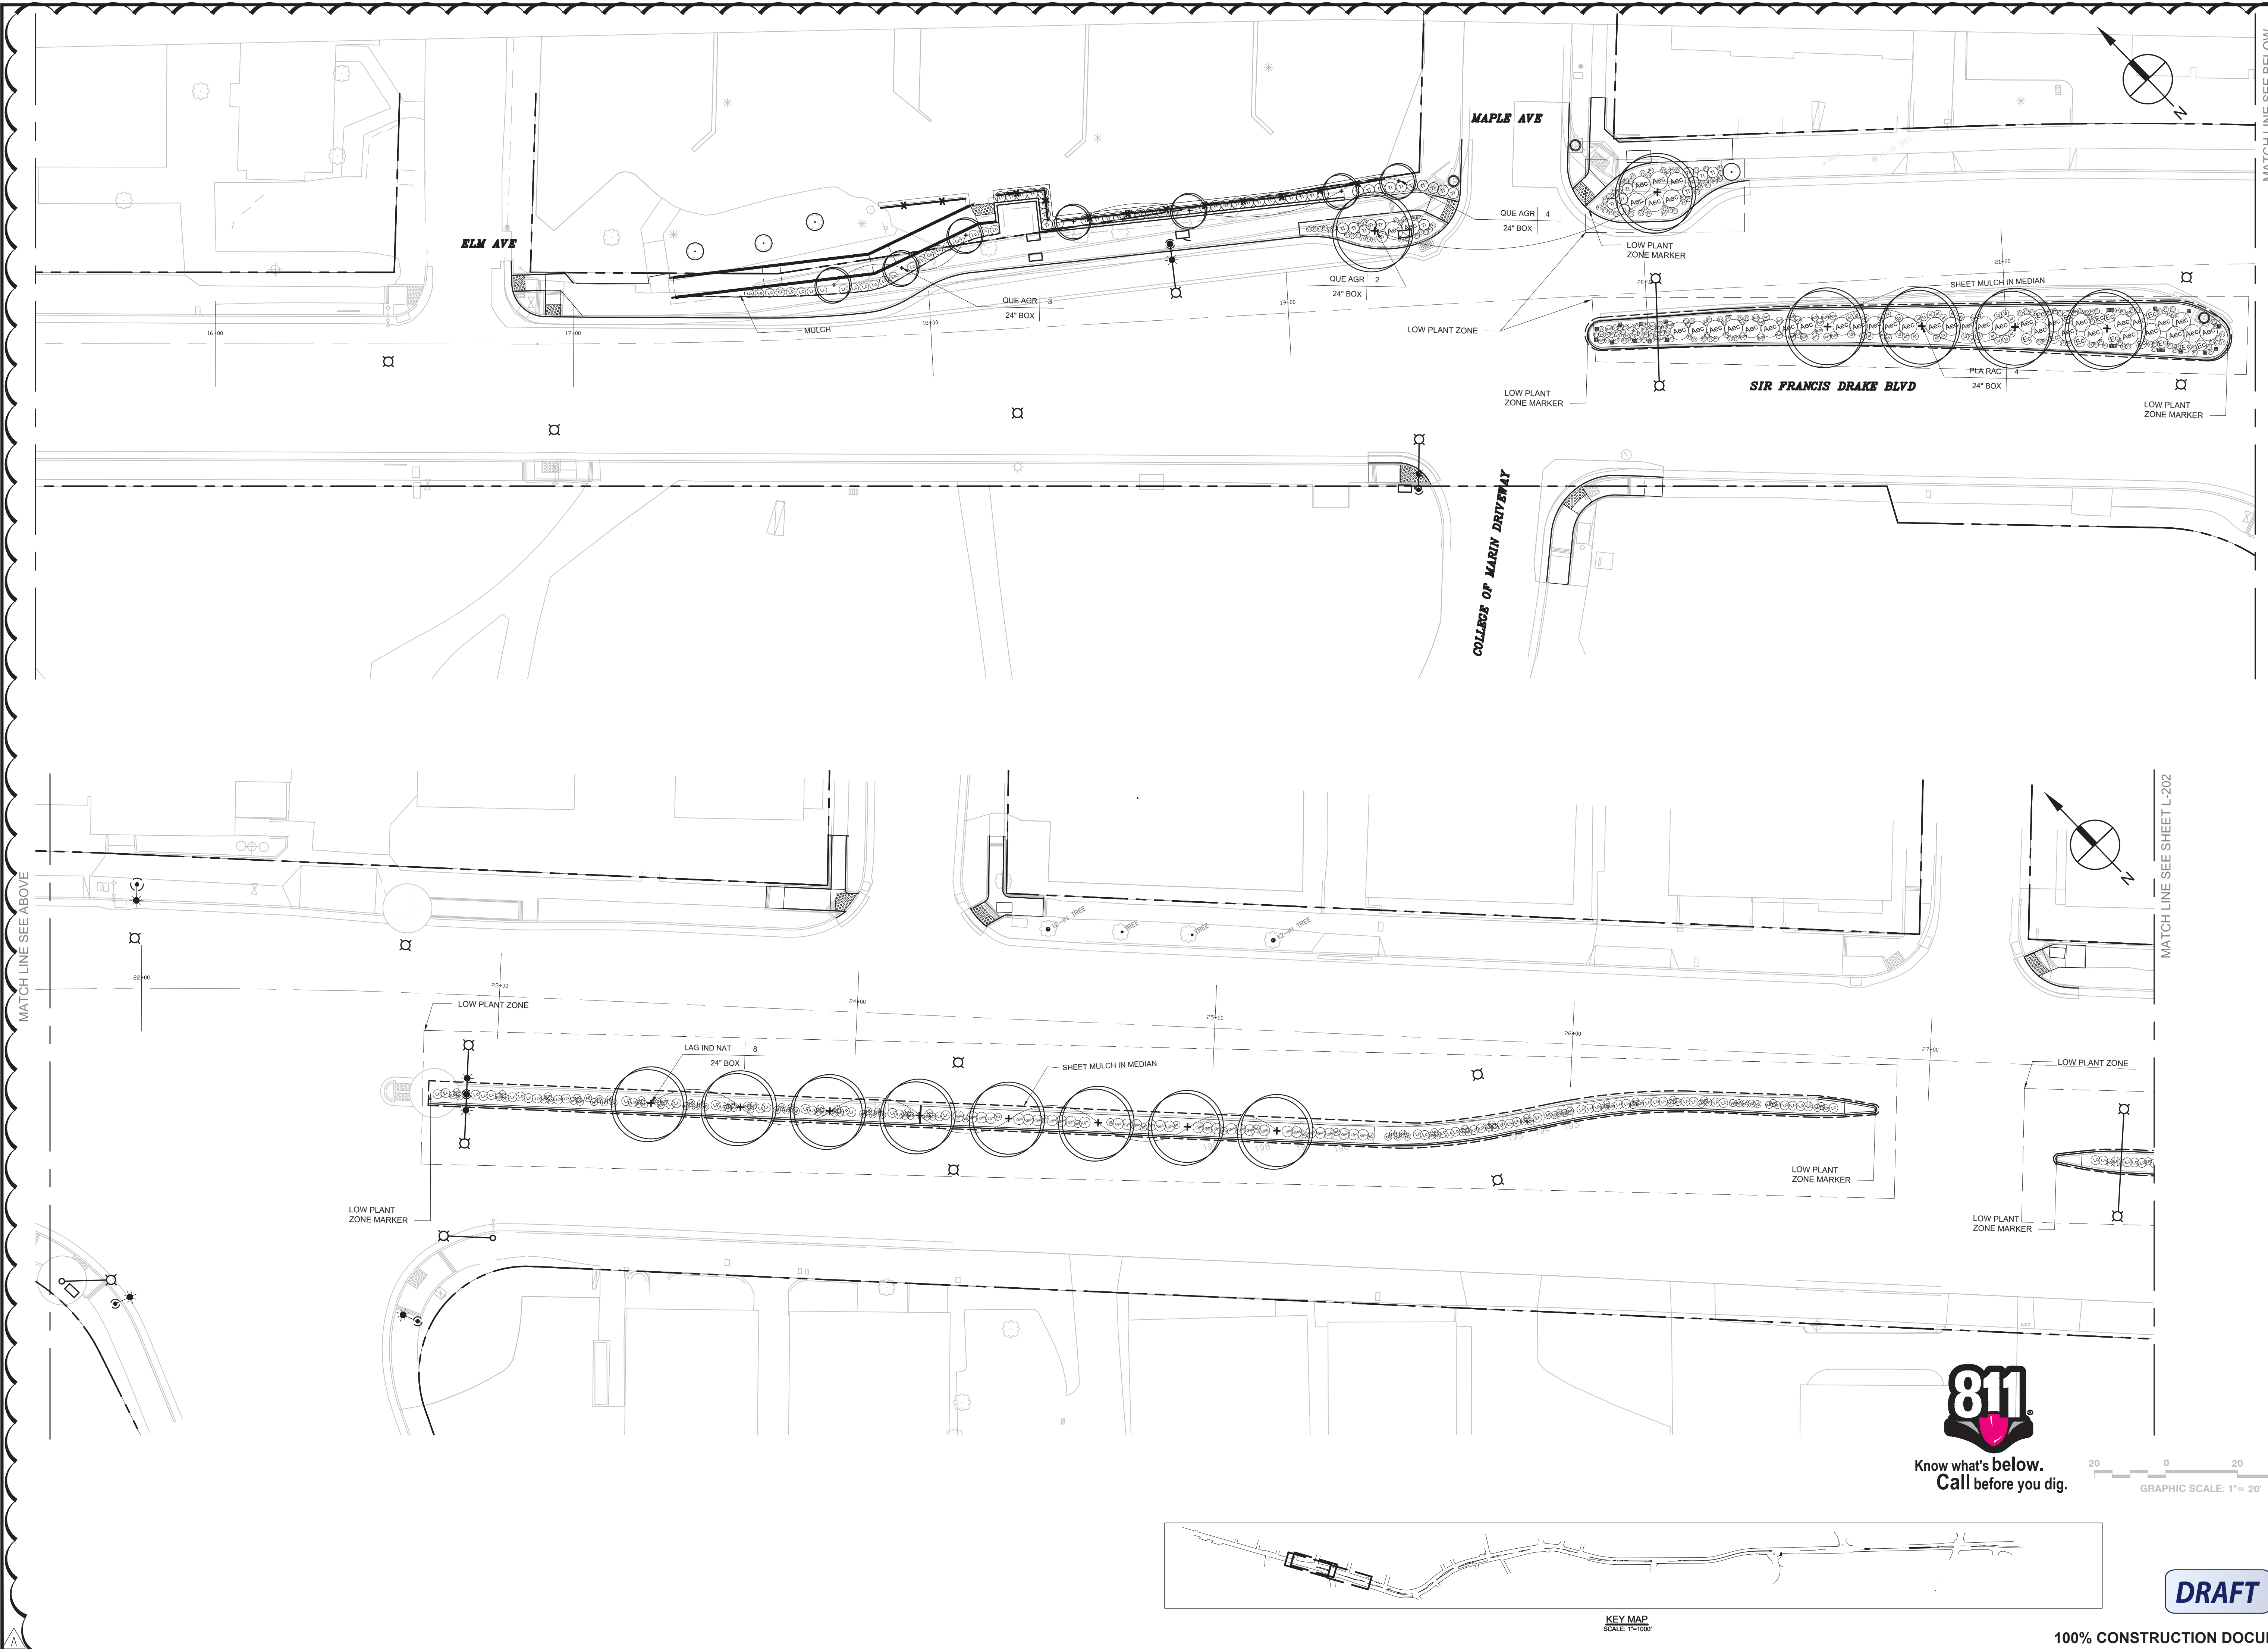




SIR FRANCIS DRAKE BOULEVARD
CORRIDOR REHABILITATION
LANDSCAPE PLANTING PLAN

	NO.	REVISIONS
Date: SEP-1-2020	A	LANDSCAPE REVISIONS ISSUED 9/23/20
Scale: AS SHOWN		
Design: SRF TEAM		
Drawn: SRF TEAM		
Approved: JT		
Job No.: 201465104		


Drawing Number:

L-202

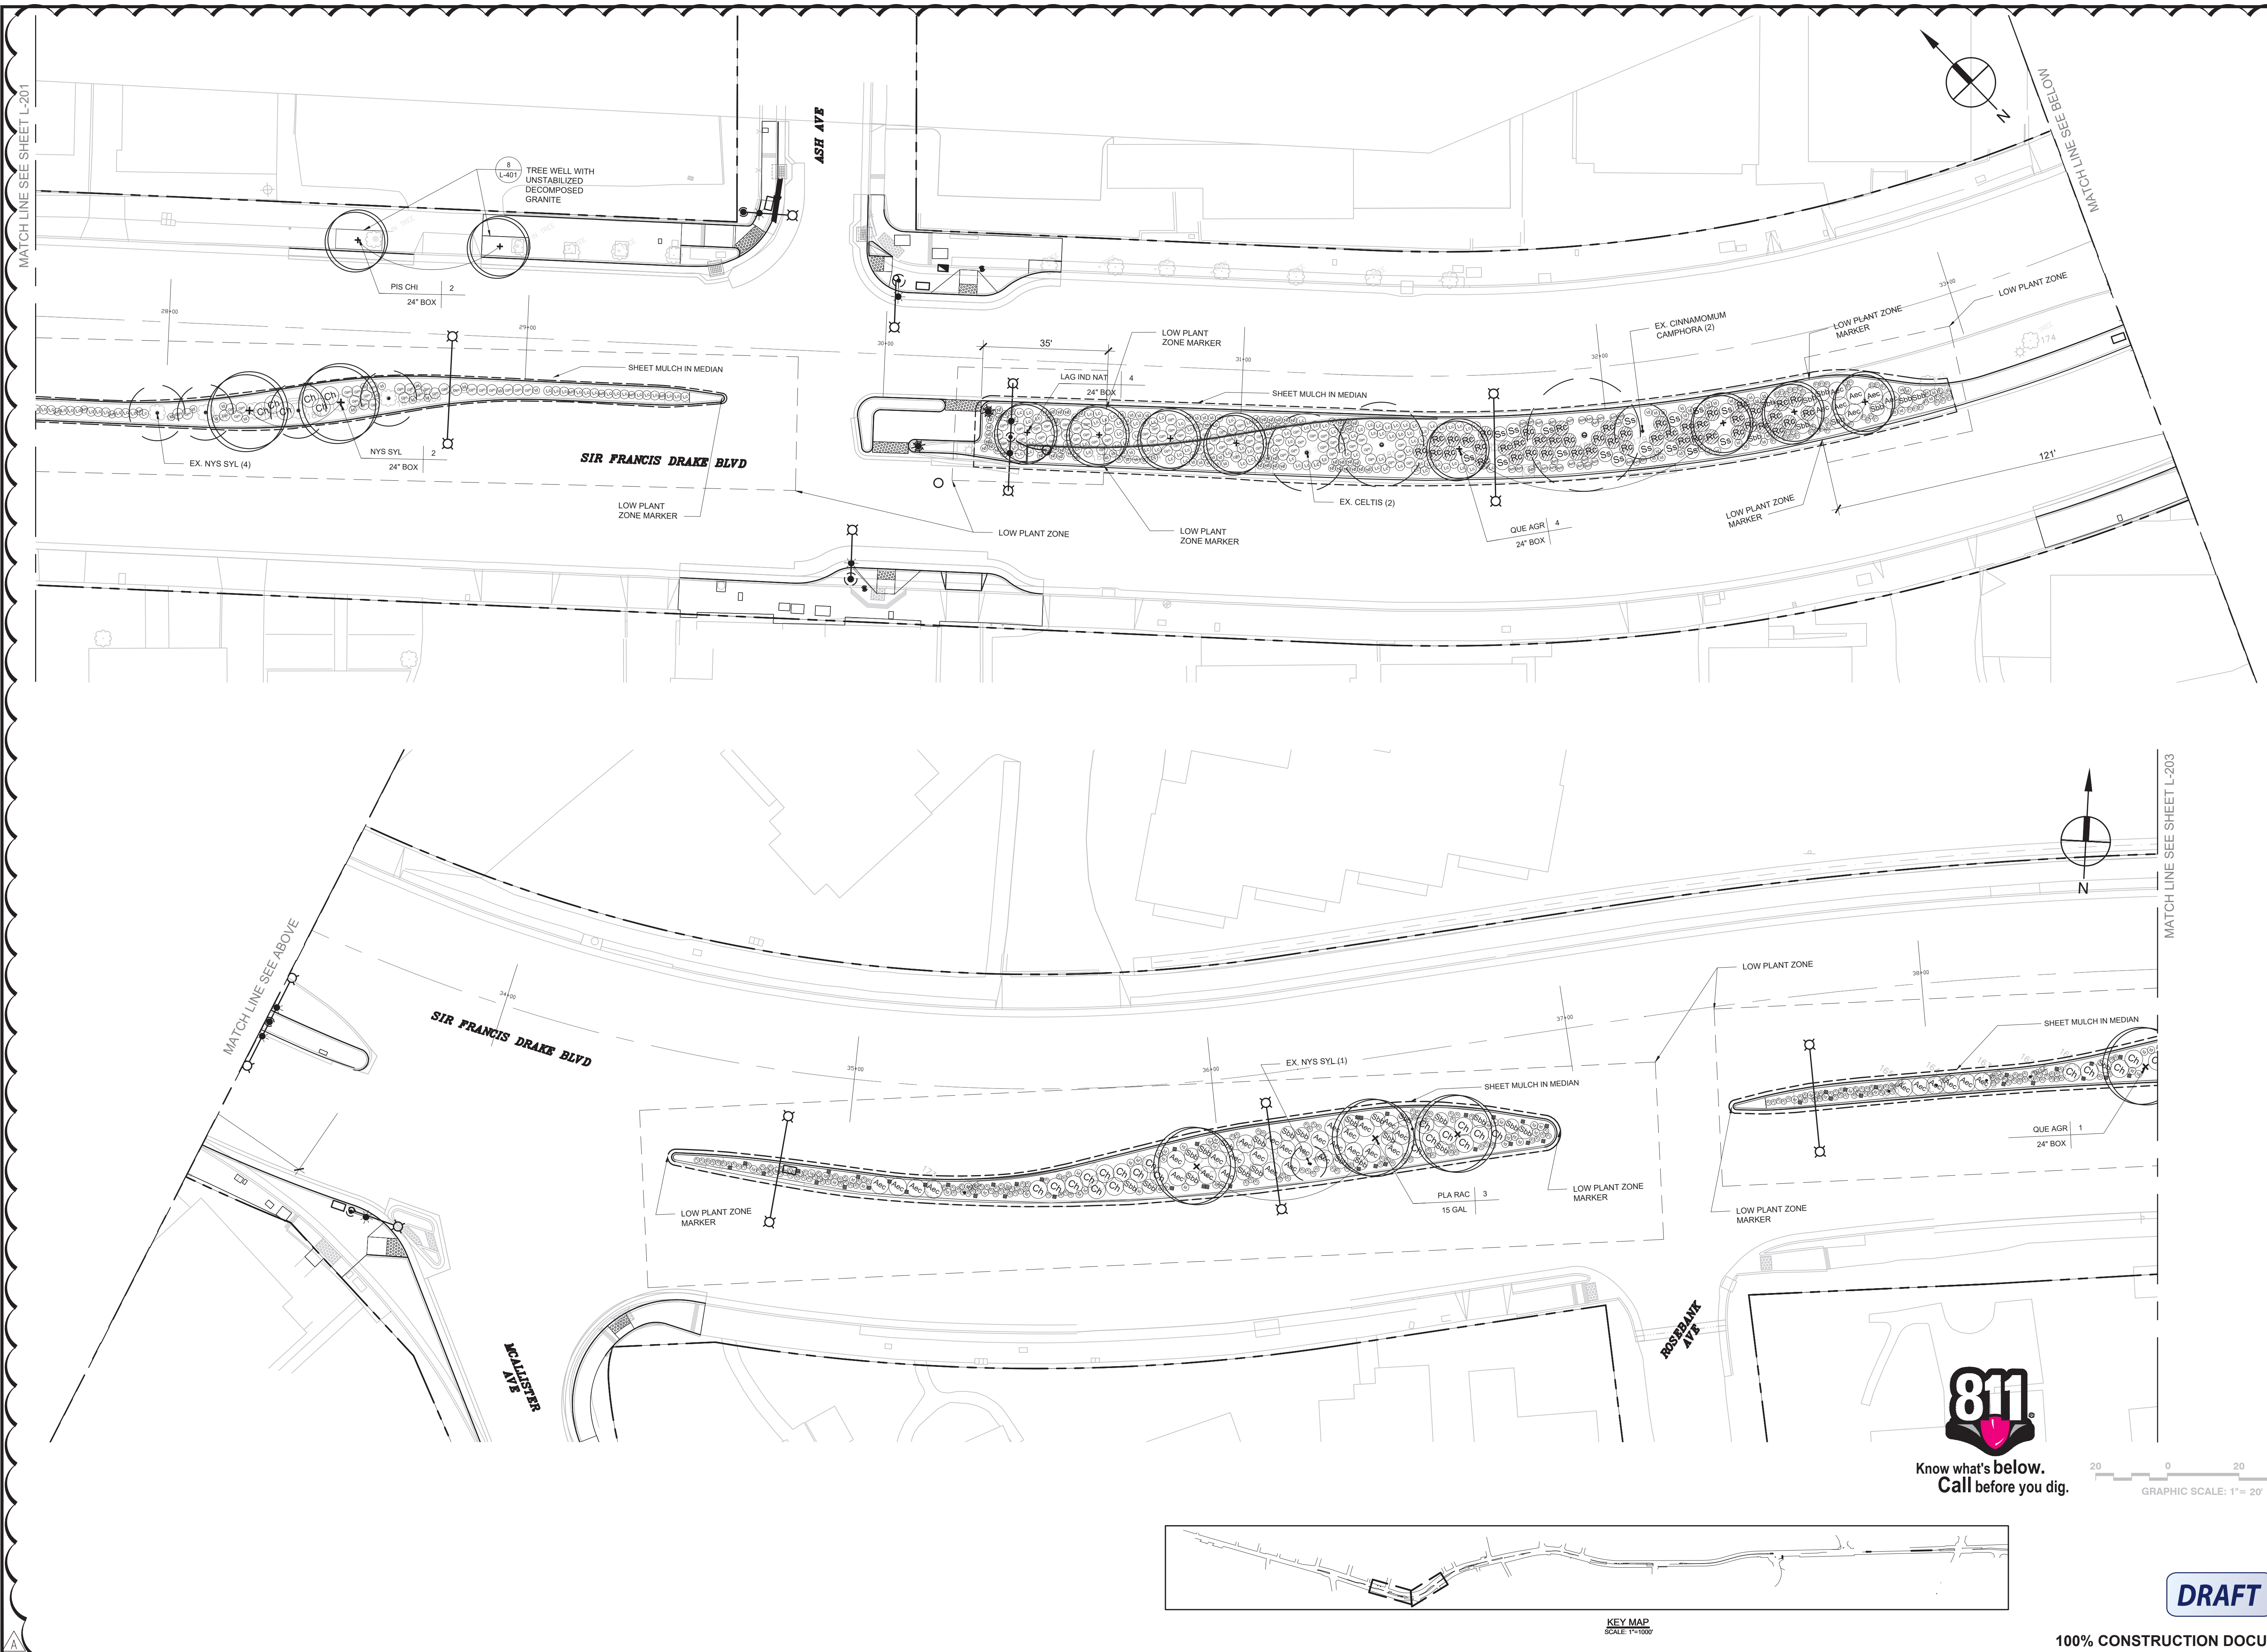

DRAFT

100% CONSTRUCTION DOCUMENTS

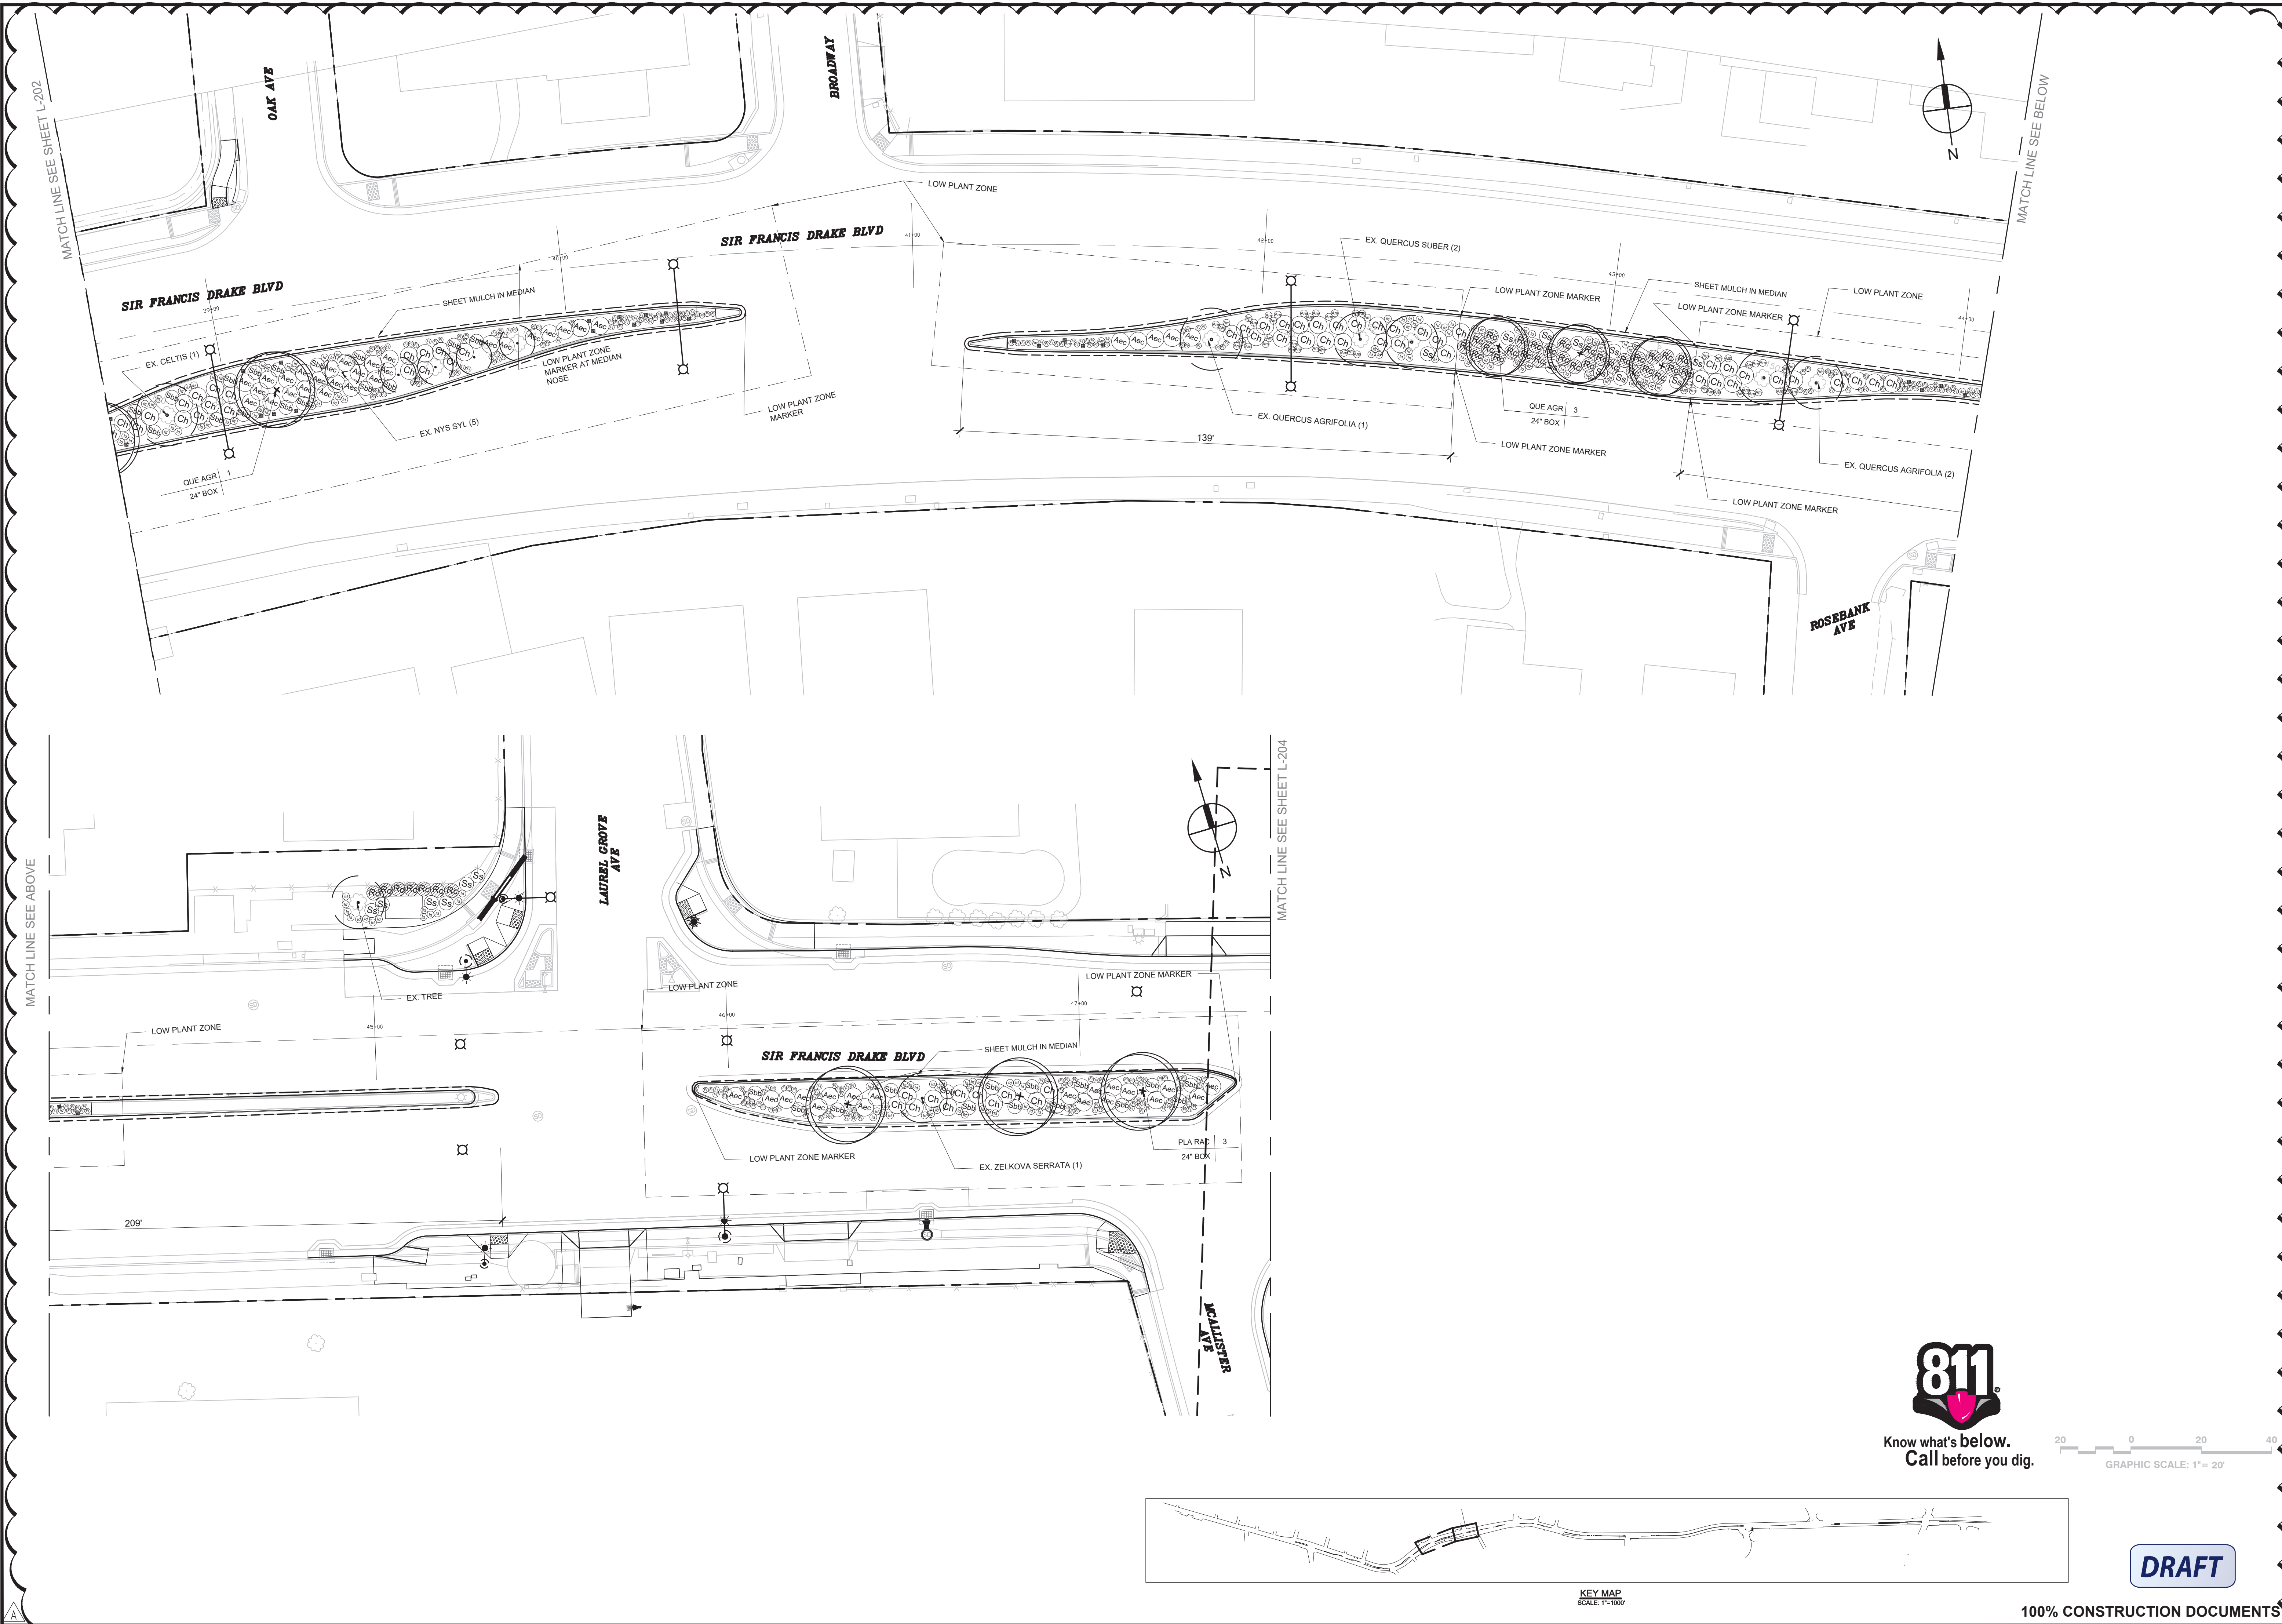

BKF100
YEARS
ENGINEERS · SURVEYORS · PLANNERS

4040 CIVIC CENTER DR.,
SAN RAFAEL, CA 94903
(415) 930-7960
www.bkf.com

CALIFORNIA

SIR FRANCIS DRAKE BOULEVARD
CORRIDOR REHABILITATION
LANDSCAPE PLANTING PLAN

No.	A
Scale	AS SHOWN
Design	SRF TEAM
Drawn	SRF TEAM
Approved	JT
Job No	20145104

Date: SEPT 2020

LANDSCAPE REVISIONS ISSUED 9/23/20

Drawing Number:
L-203

210 246




SIR FRANCIS DRAKE BOULEVARD
CORRIDOR REHABILITATION
LANDSCAPE PLANTING PLAN


Scale	AS SHOWN	A	LANDSCAPE REVISIONS ISSUED 9/23/20
Design	SRF TEAM		
Drawn	SRF TEAM		
Approved	JT		
Job No.	20145104		

Drawing Number:

-205

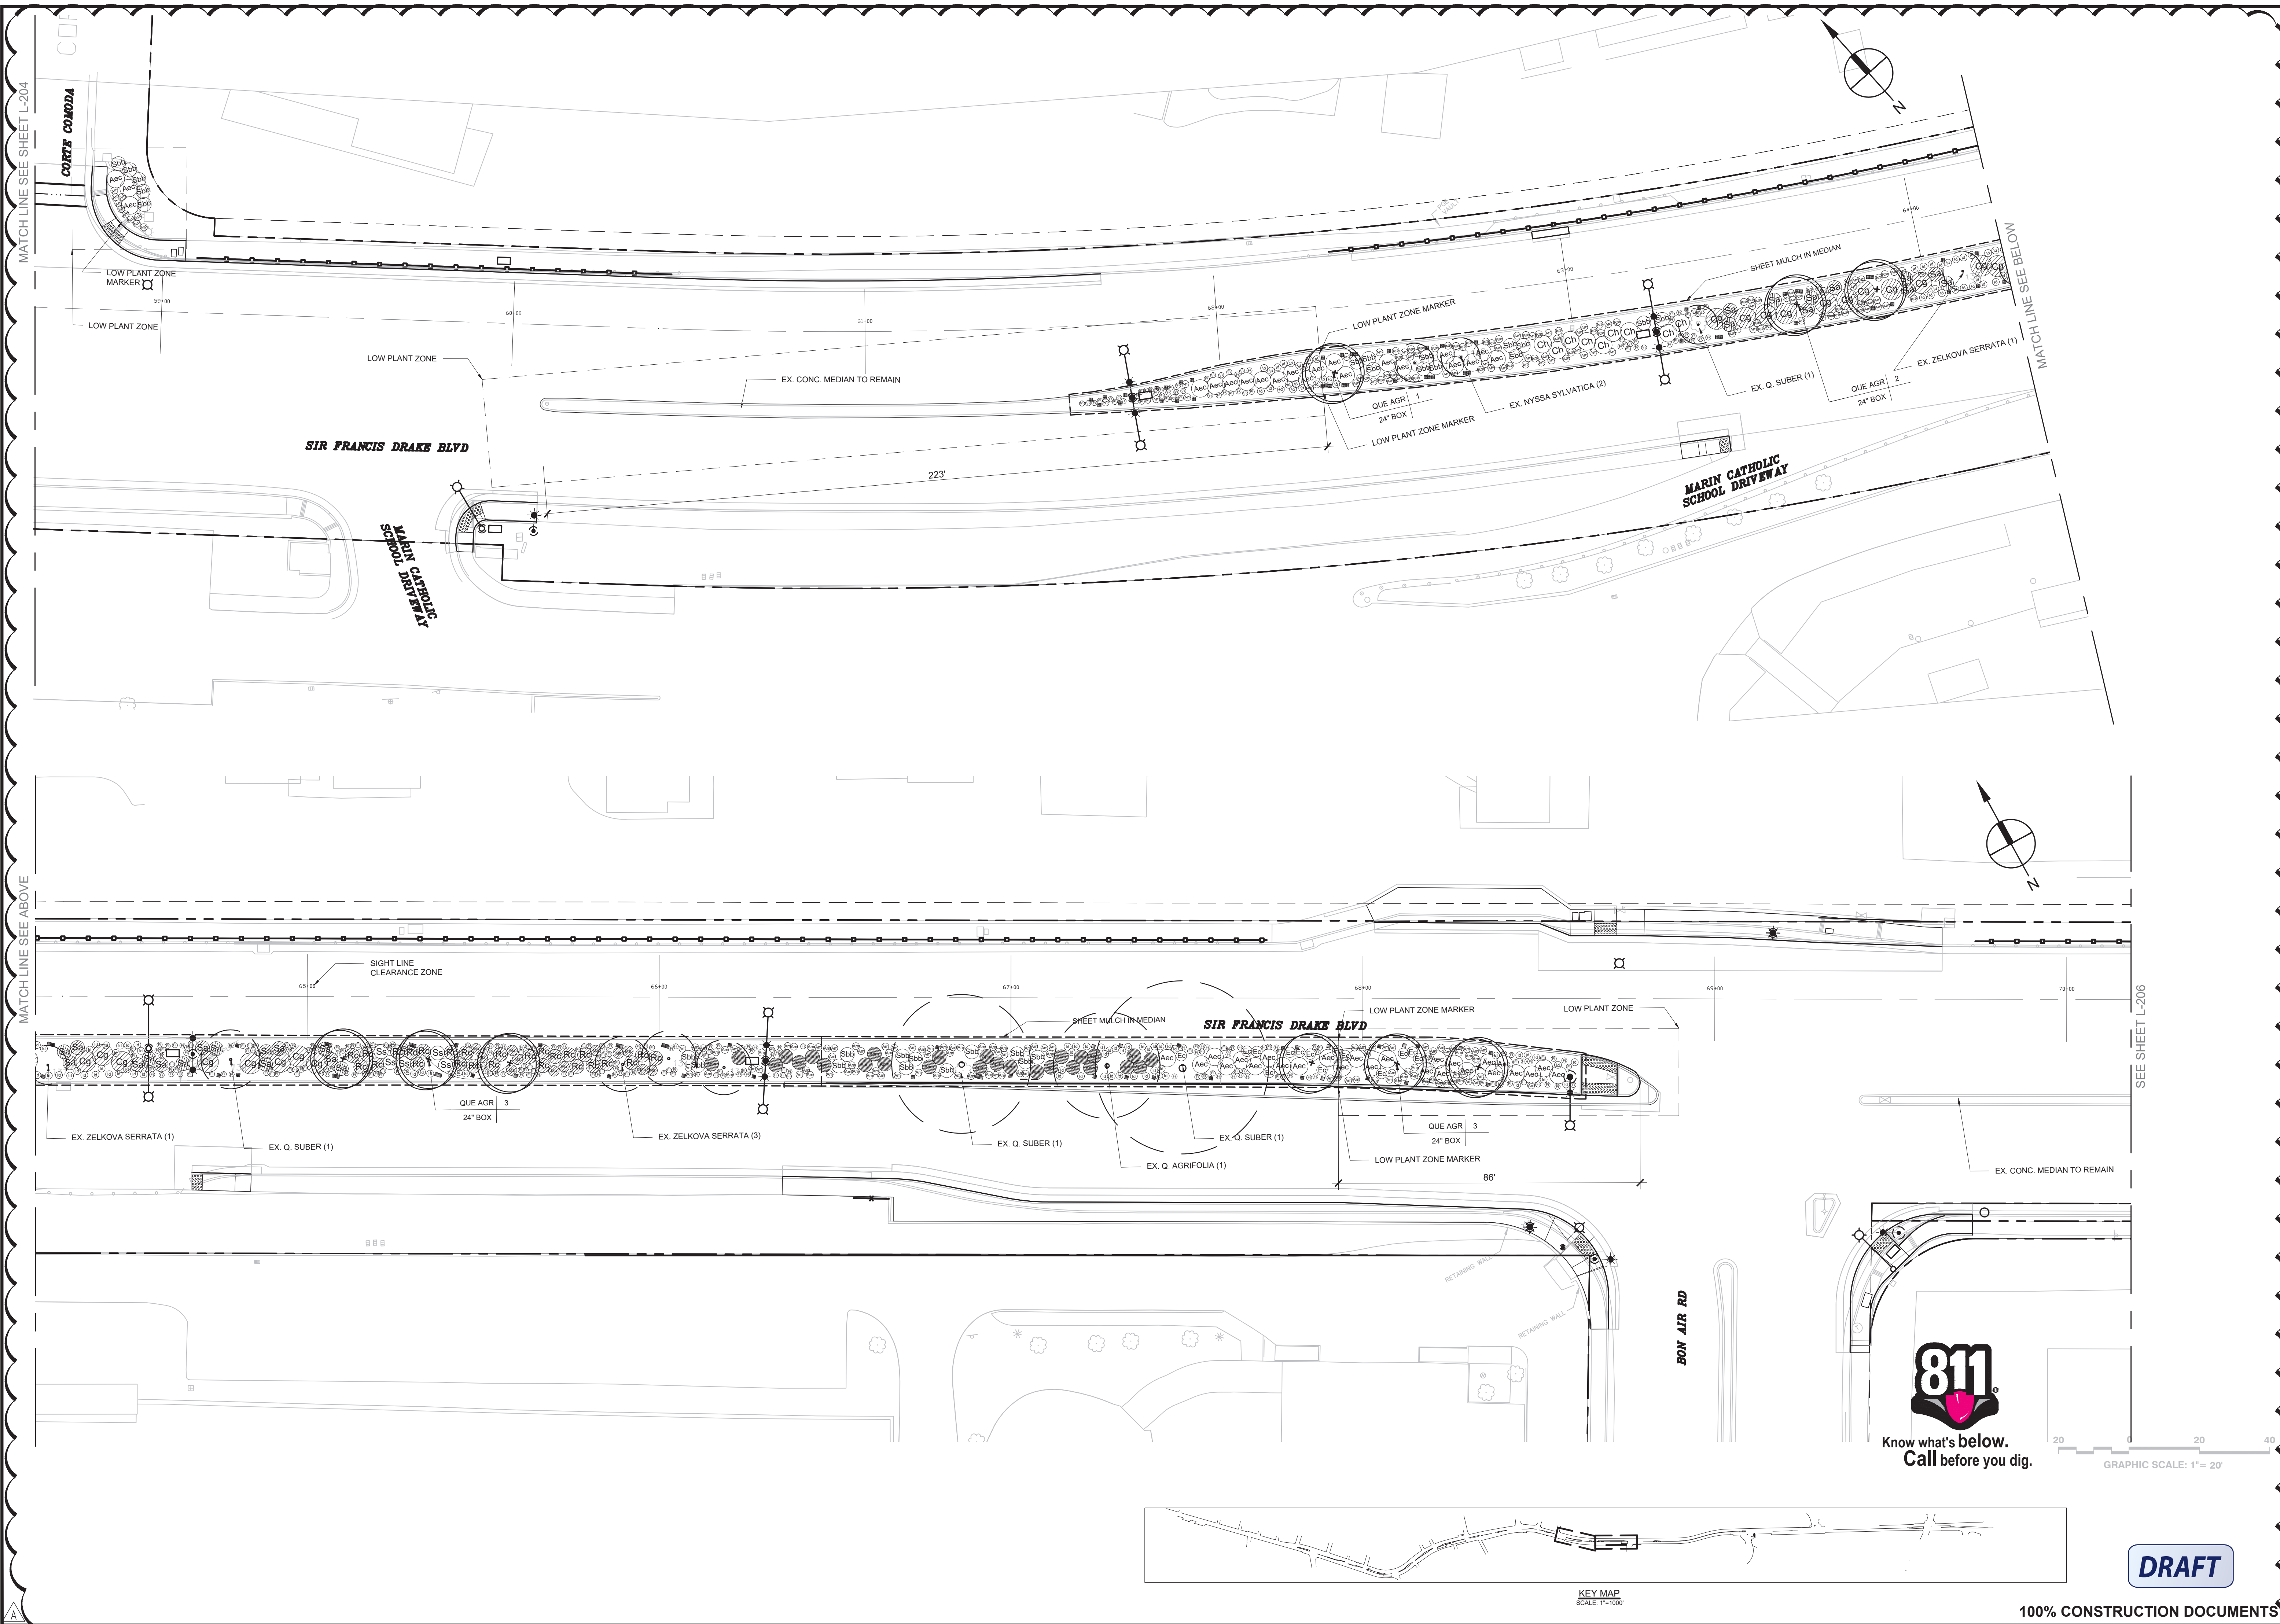

Revisions	
Date	No.
SEPT 2020	A
LANDSCAPE REVISIONS ISSUED 9/23/20	
Scale	AS SHOWN
Design	SRF TEAM
Drawn	SRF TEAM
Approved	JT
Job No.	20145104

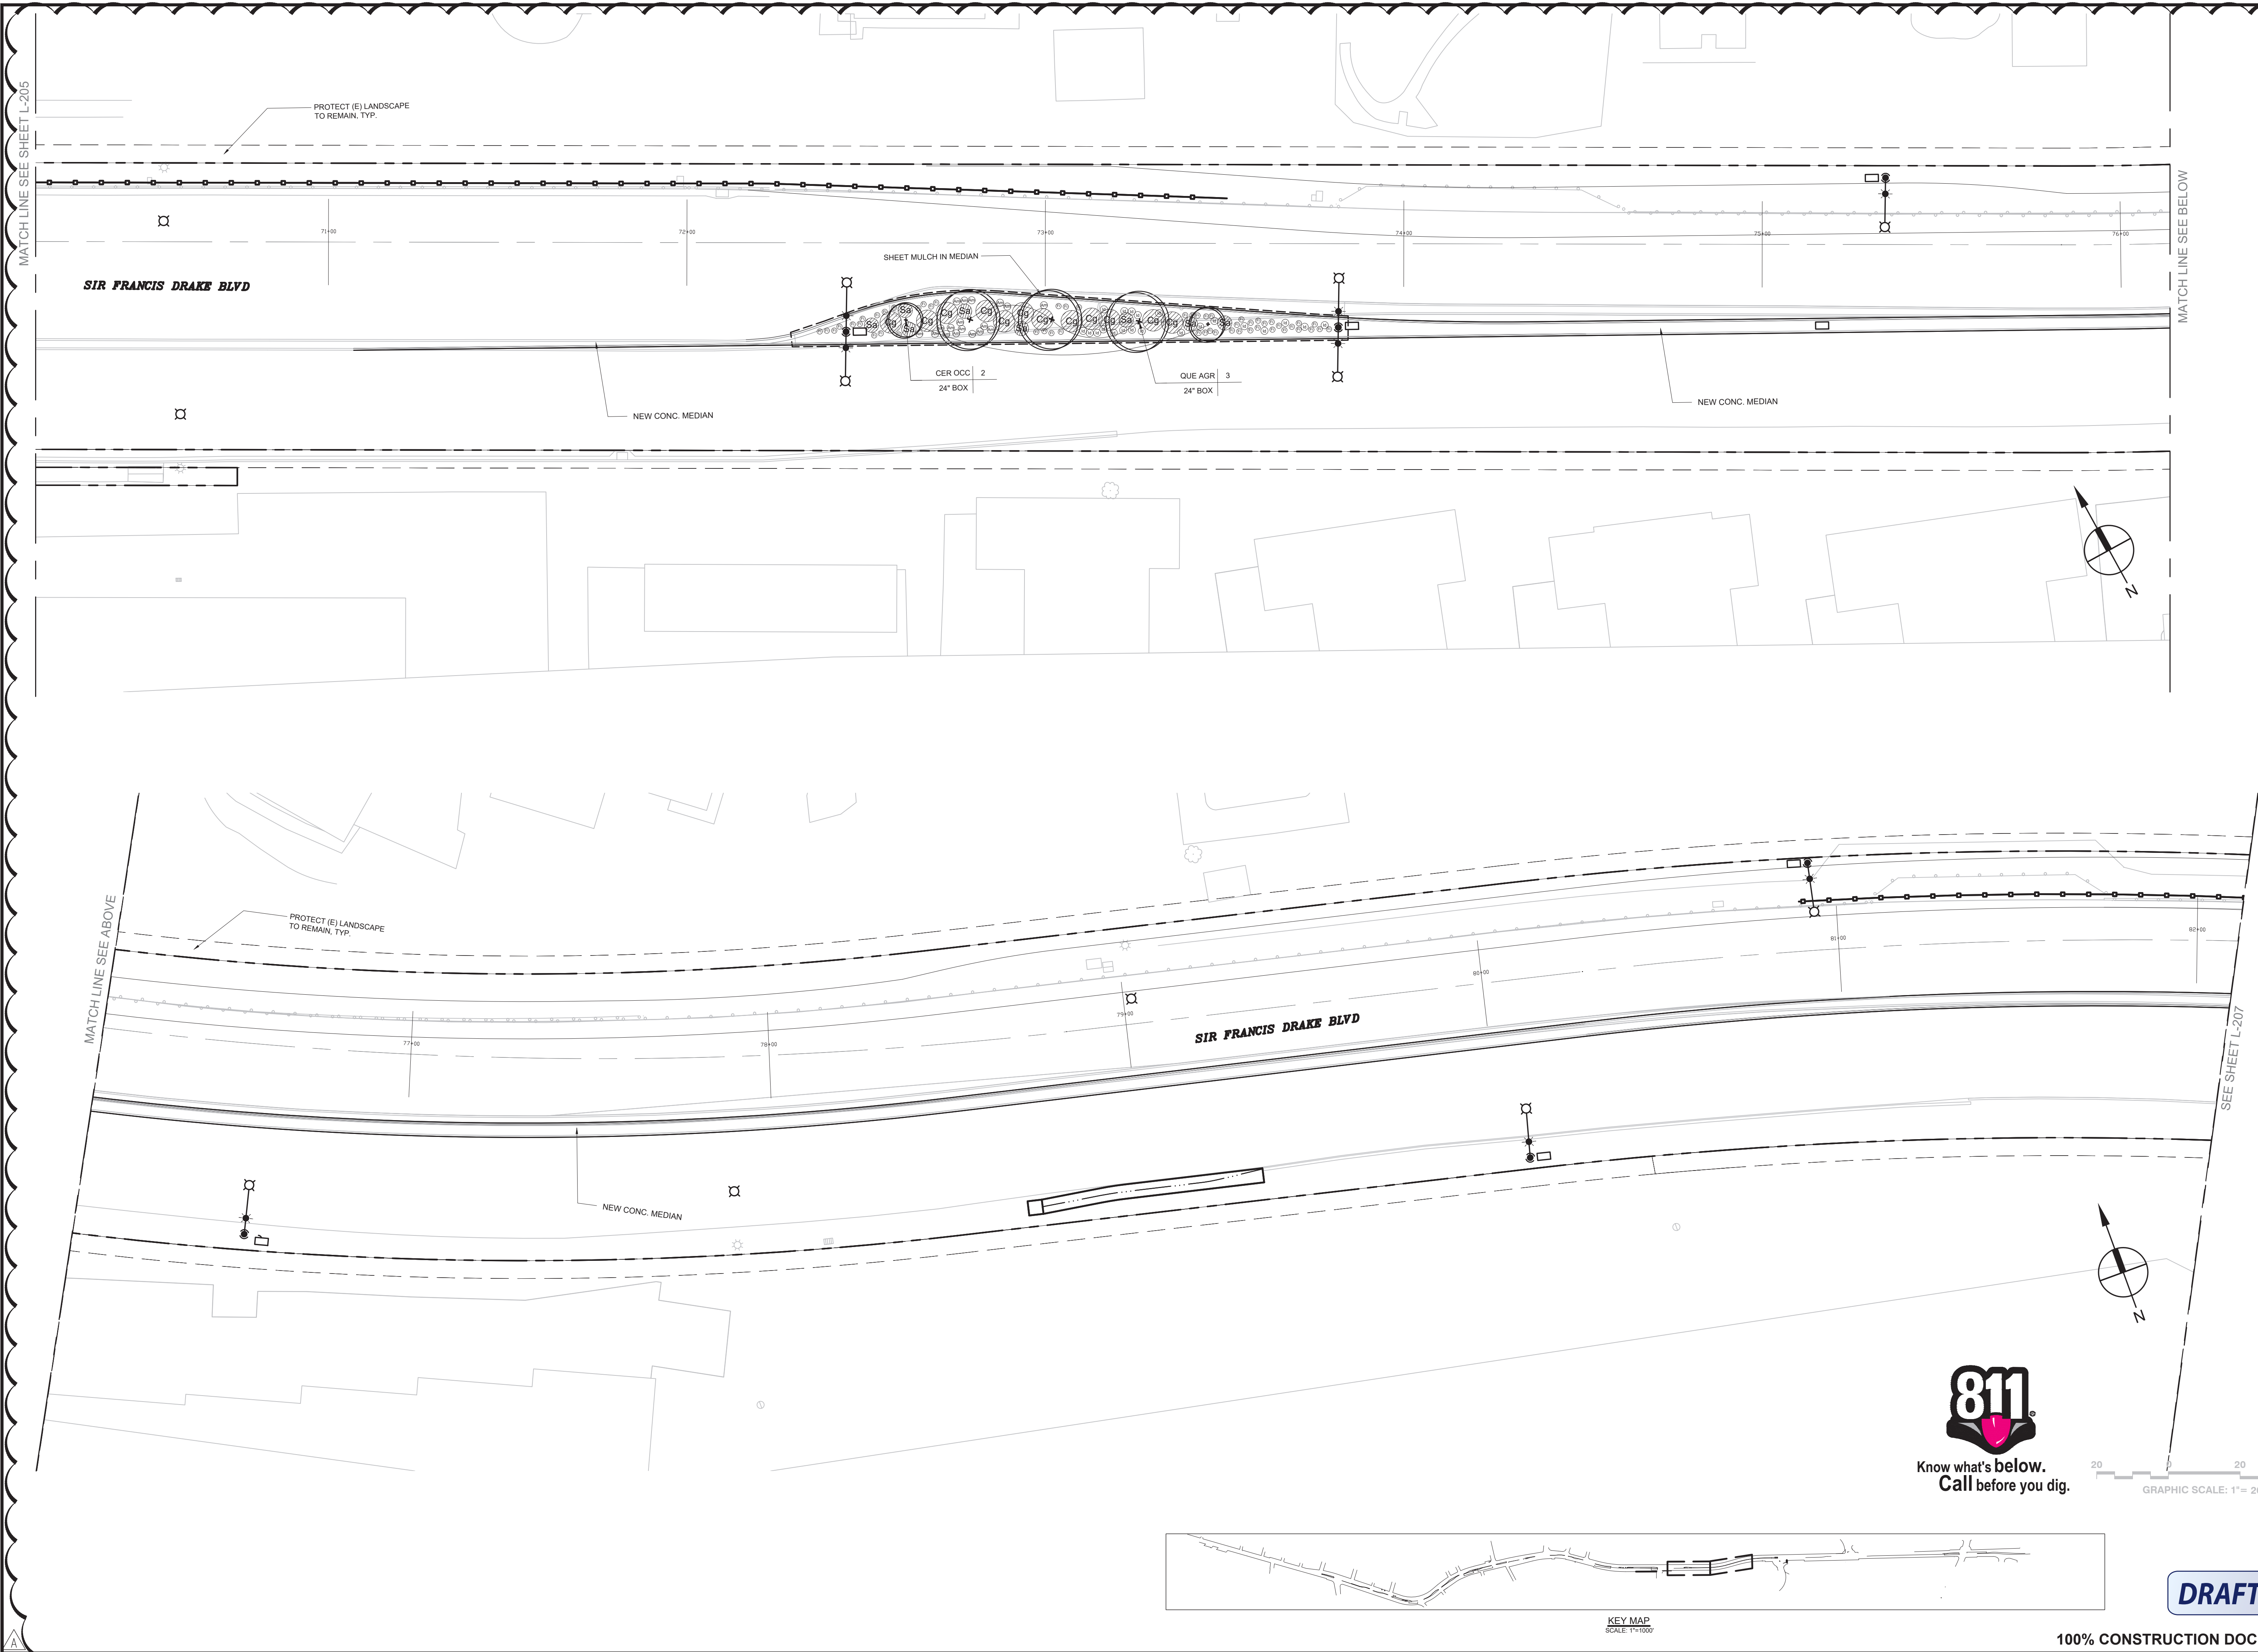




SIR FRANCIS DRAKE BOULEVARD
CORRIDOR REHABILITATION
LANDSCAPE PLANTING PLAN

	Date	SEPT 2020	No.	Revisions
	Scale	AS SHOWN	A	LANDSCAPE REVISIONS ISSUED 9/23/20
	Design	SRF TEAM		
	Drawn	SRF TEAM		
	Approved	JT		
	Job No.	20145104		

Drawing Number:

-207

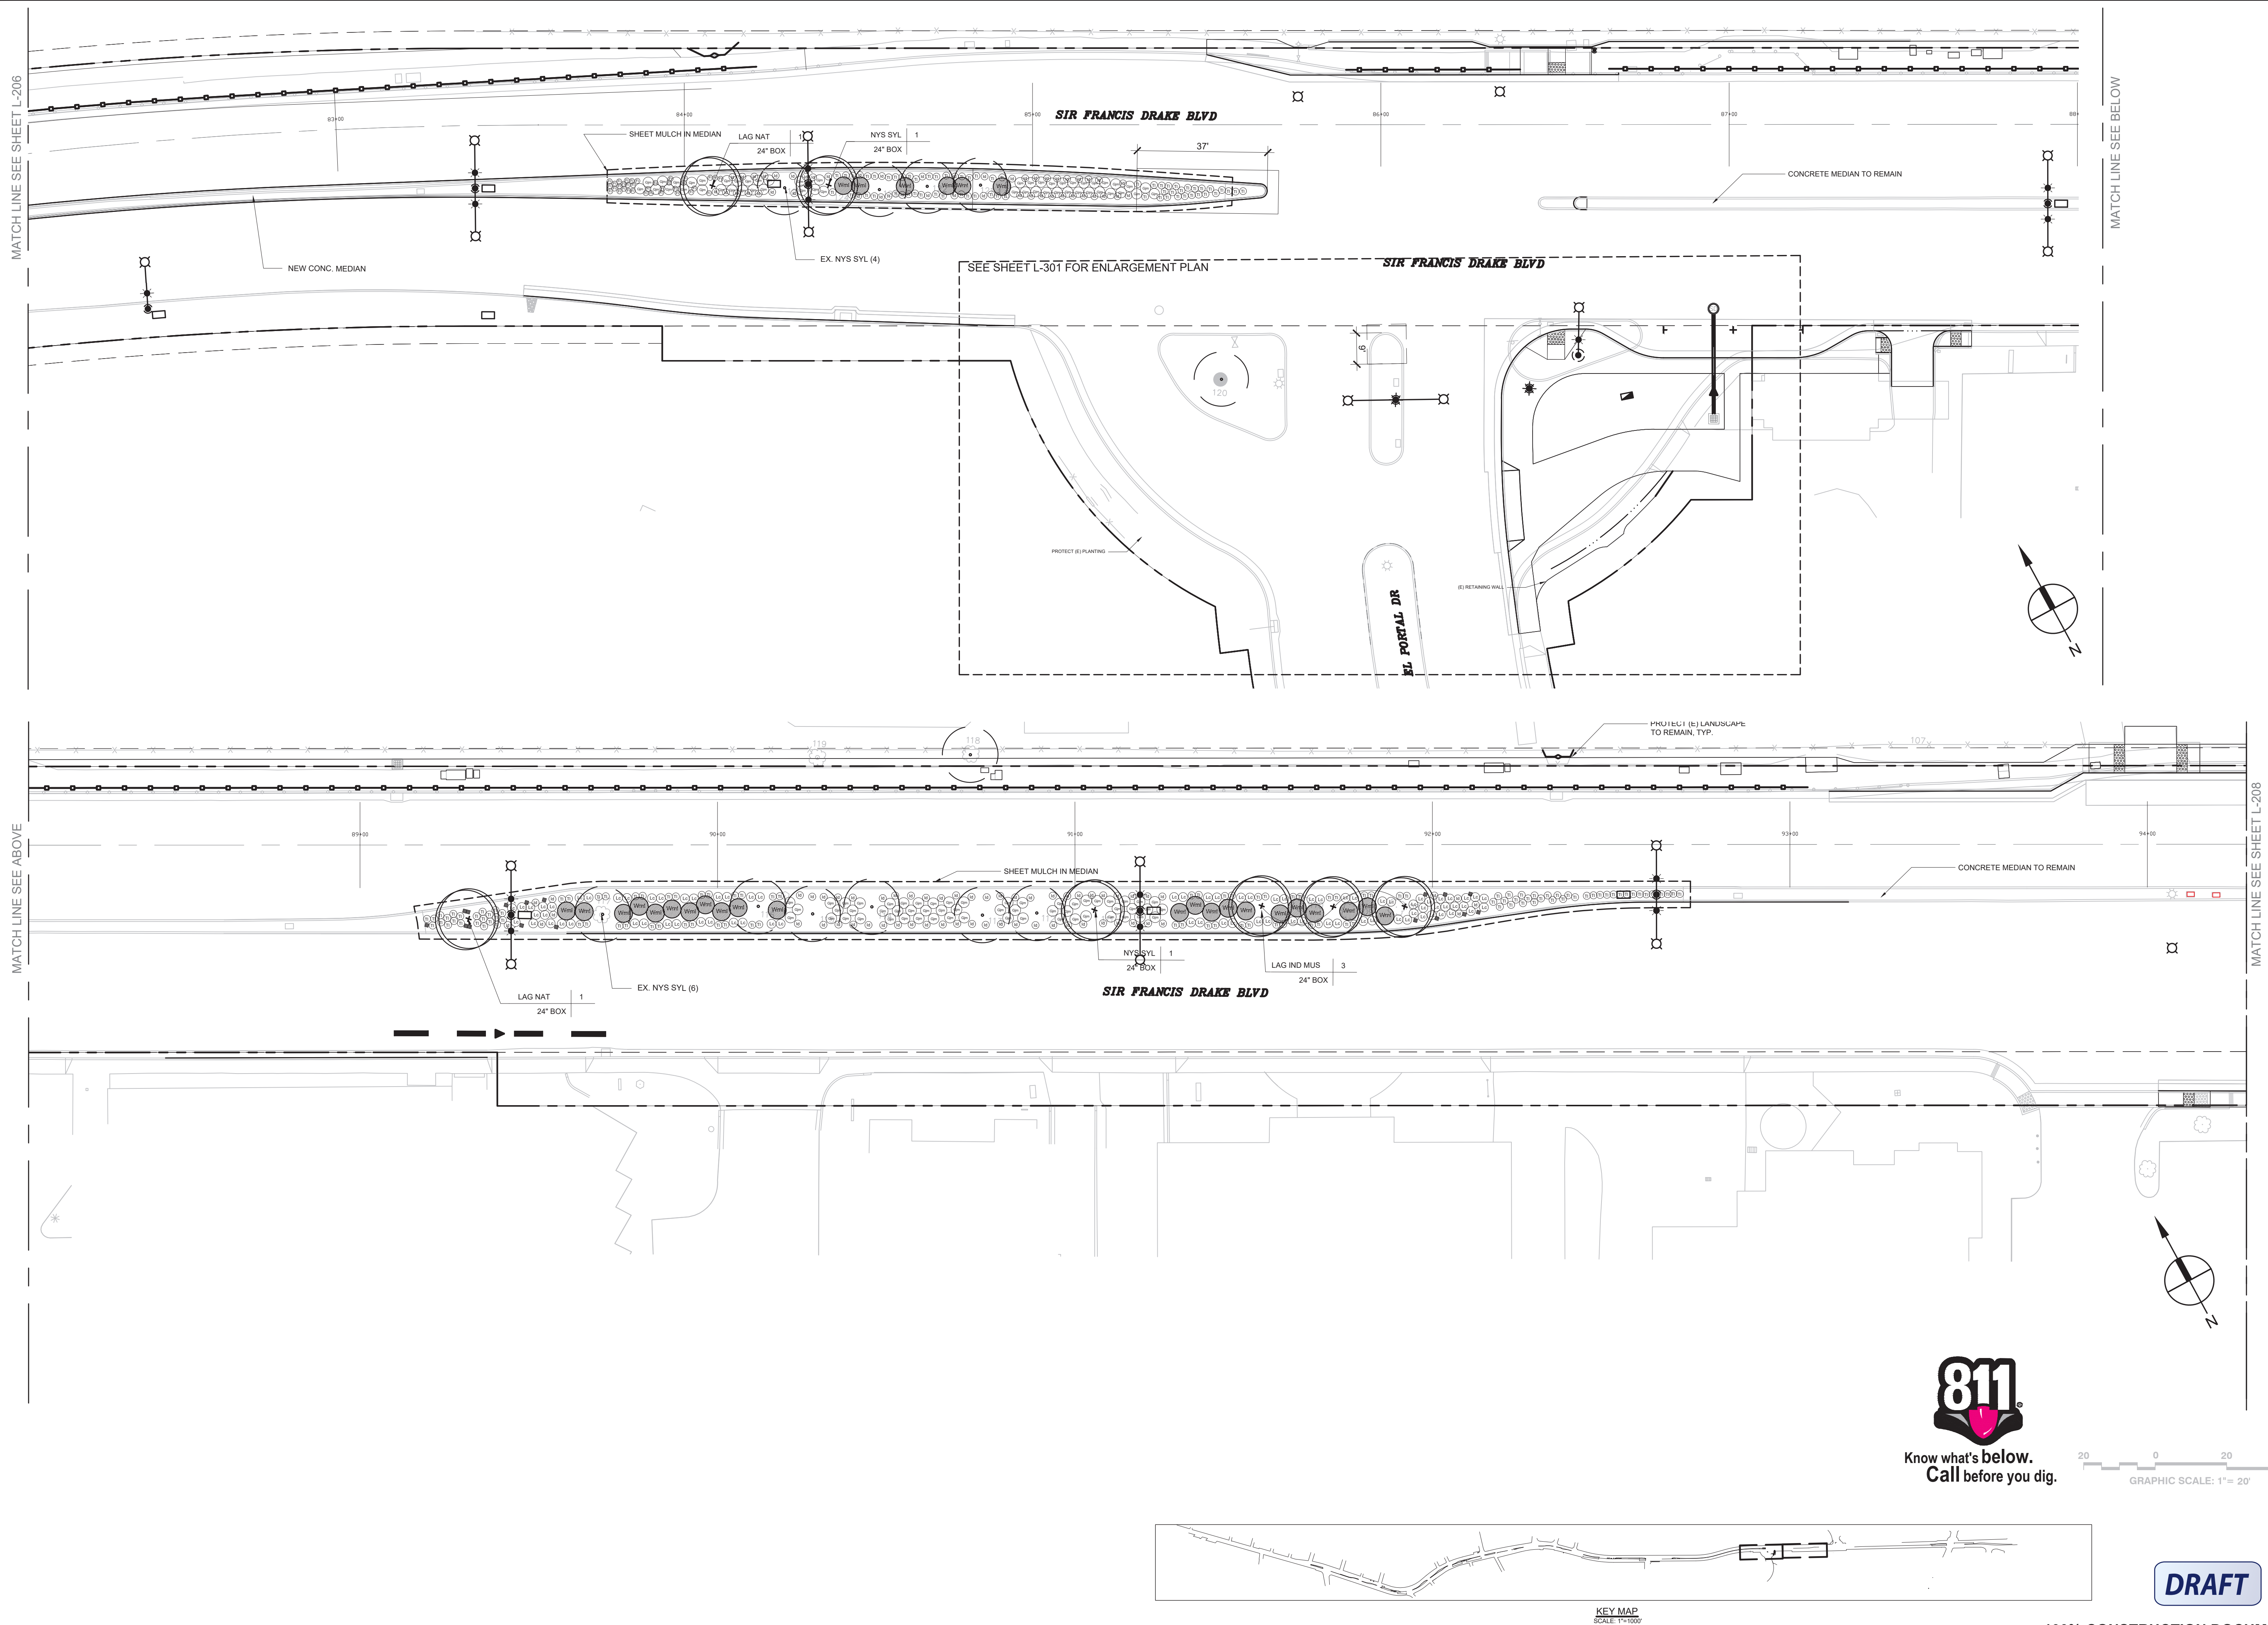




SIR FRANCIS DRAKE BOULEVARD
CORRIDOR REHABILITATION
LANDSCAPE PLANTING PLAN

Revisions	
No.	Date
A	SEPT 2020
LANDSCAPE REVISIONS ISSUED 9/23/20	
	Scale AS SHOWN
	Design SRF TEAM
	Drawn SRF TEAM
	Approved JT
	Job No 20145104


Drawing Number:

L-208

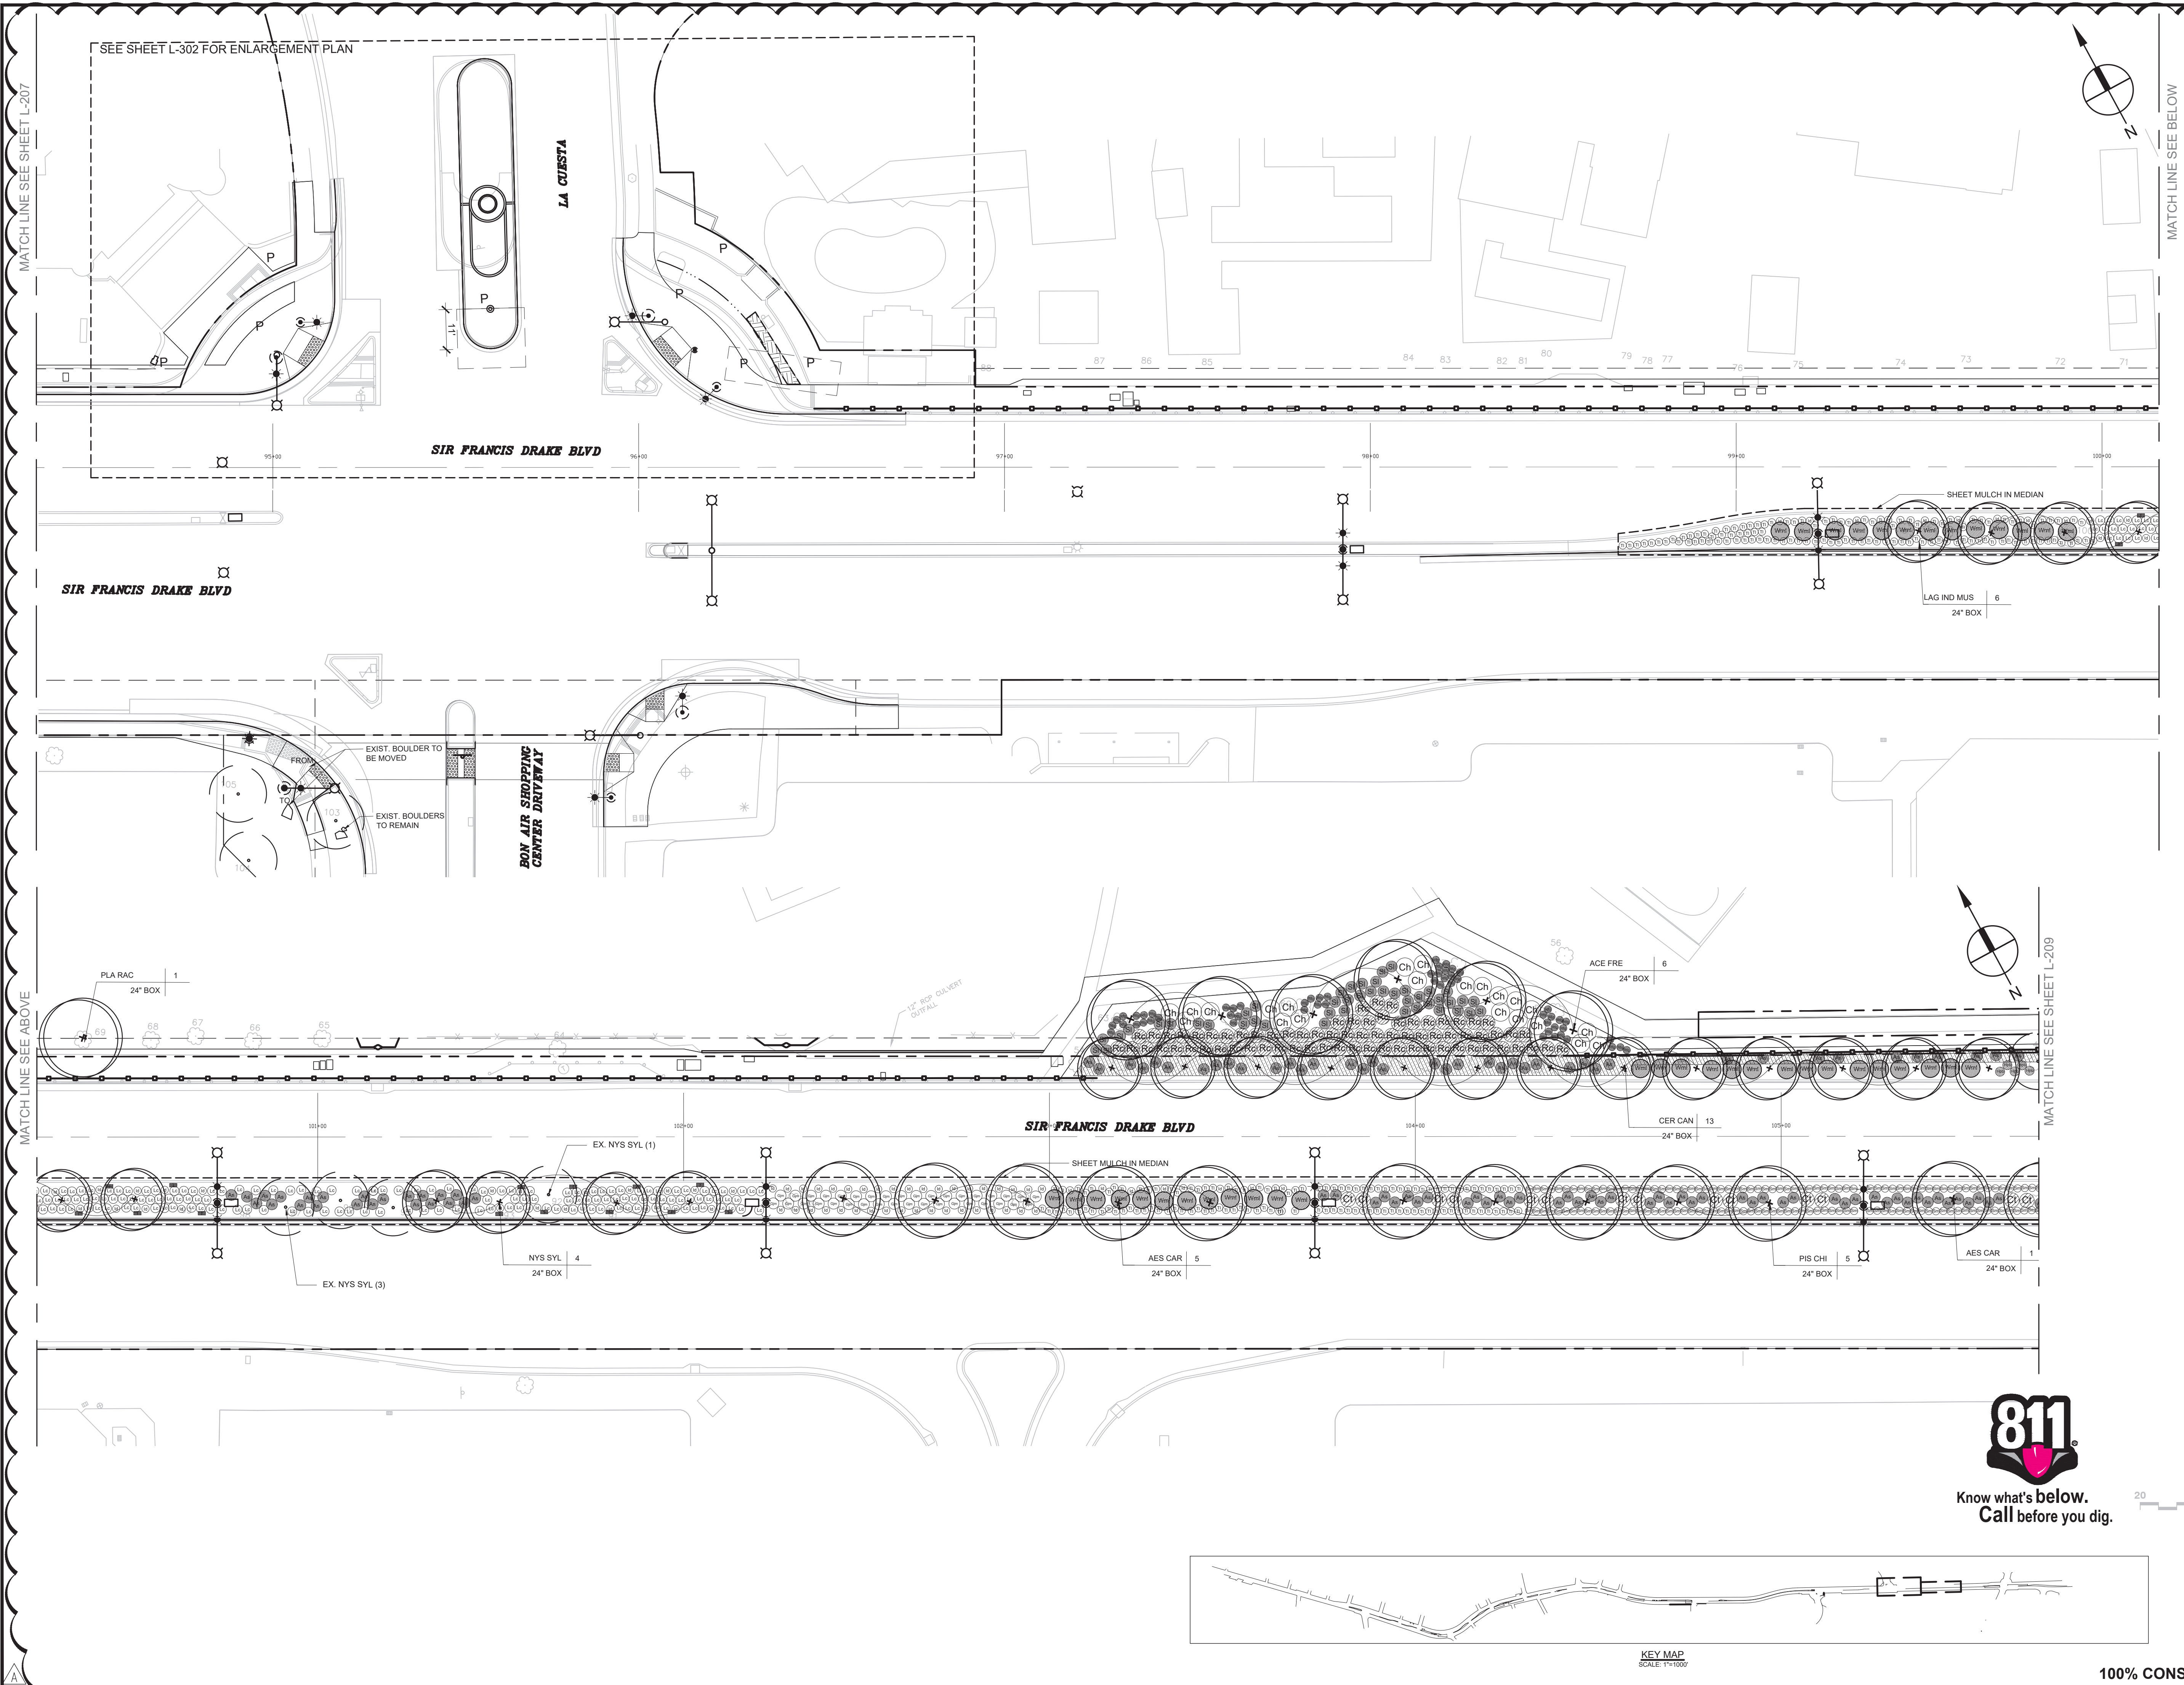

DRAFT

100% CONSTRUCTION DOCUMENTS

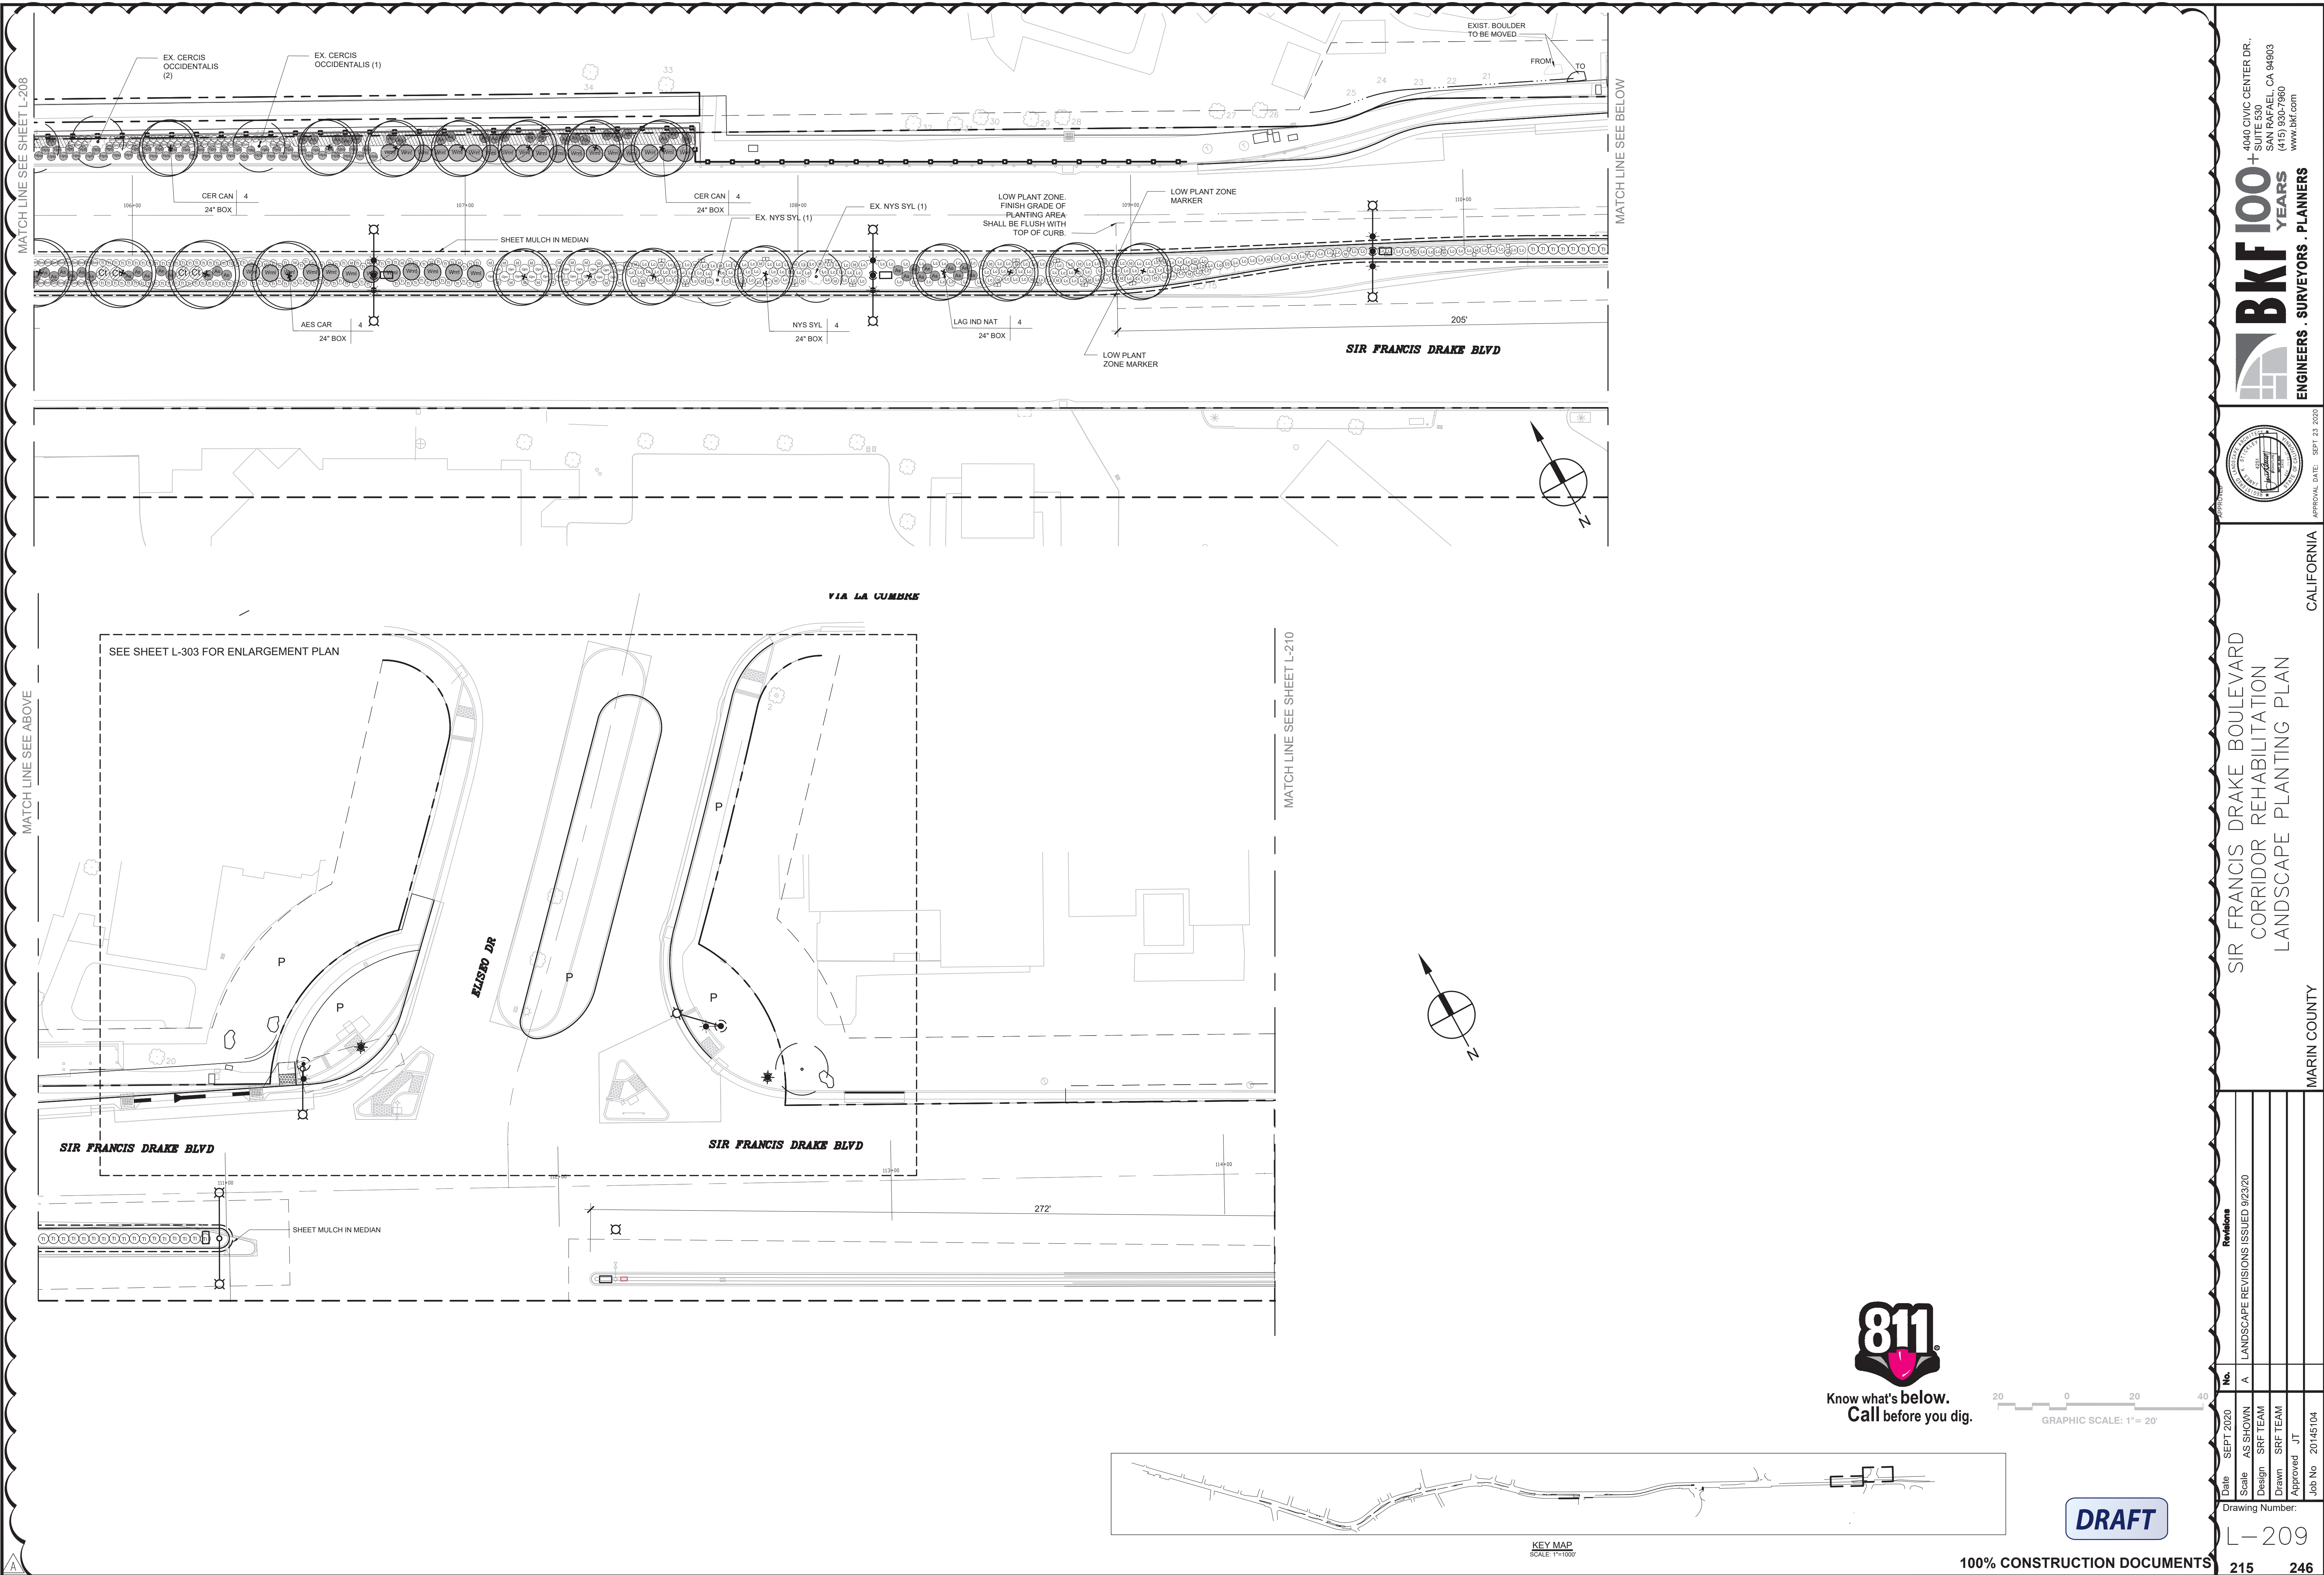

DRAFT

L-209




Scale	AS SHOWN	A	LANDSCAPE REVISIONS ISSUED 9/23/20
Design	SRF TEAM		
Drawn	SRF TEAM		
Approved	JT		
Job No.	20145104		

Drawing Number:
— 301

Know what's below.
Call before you dig.



DRAFT

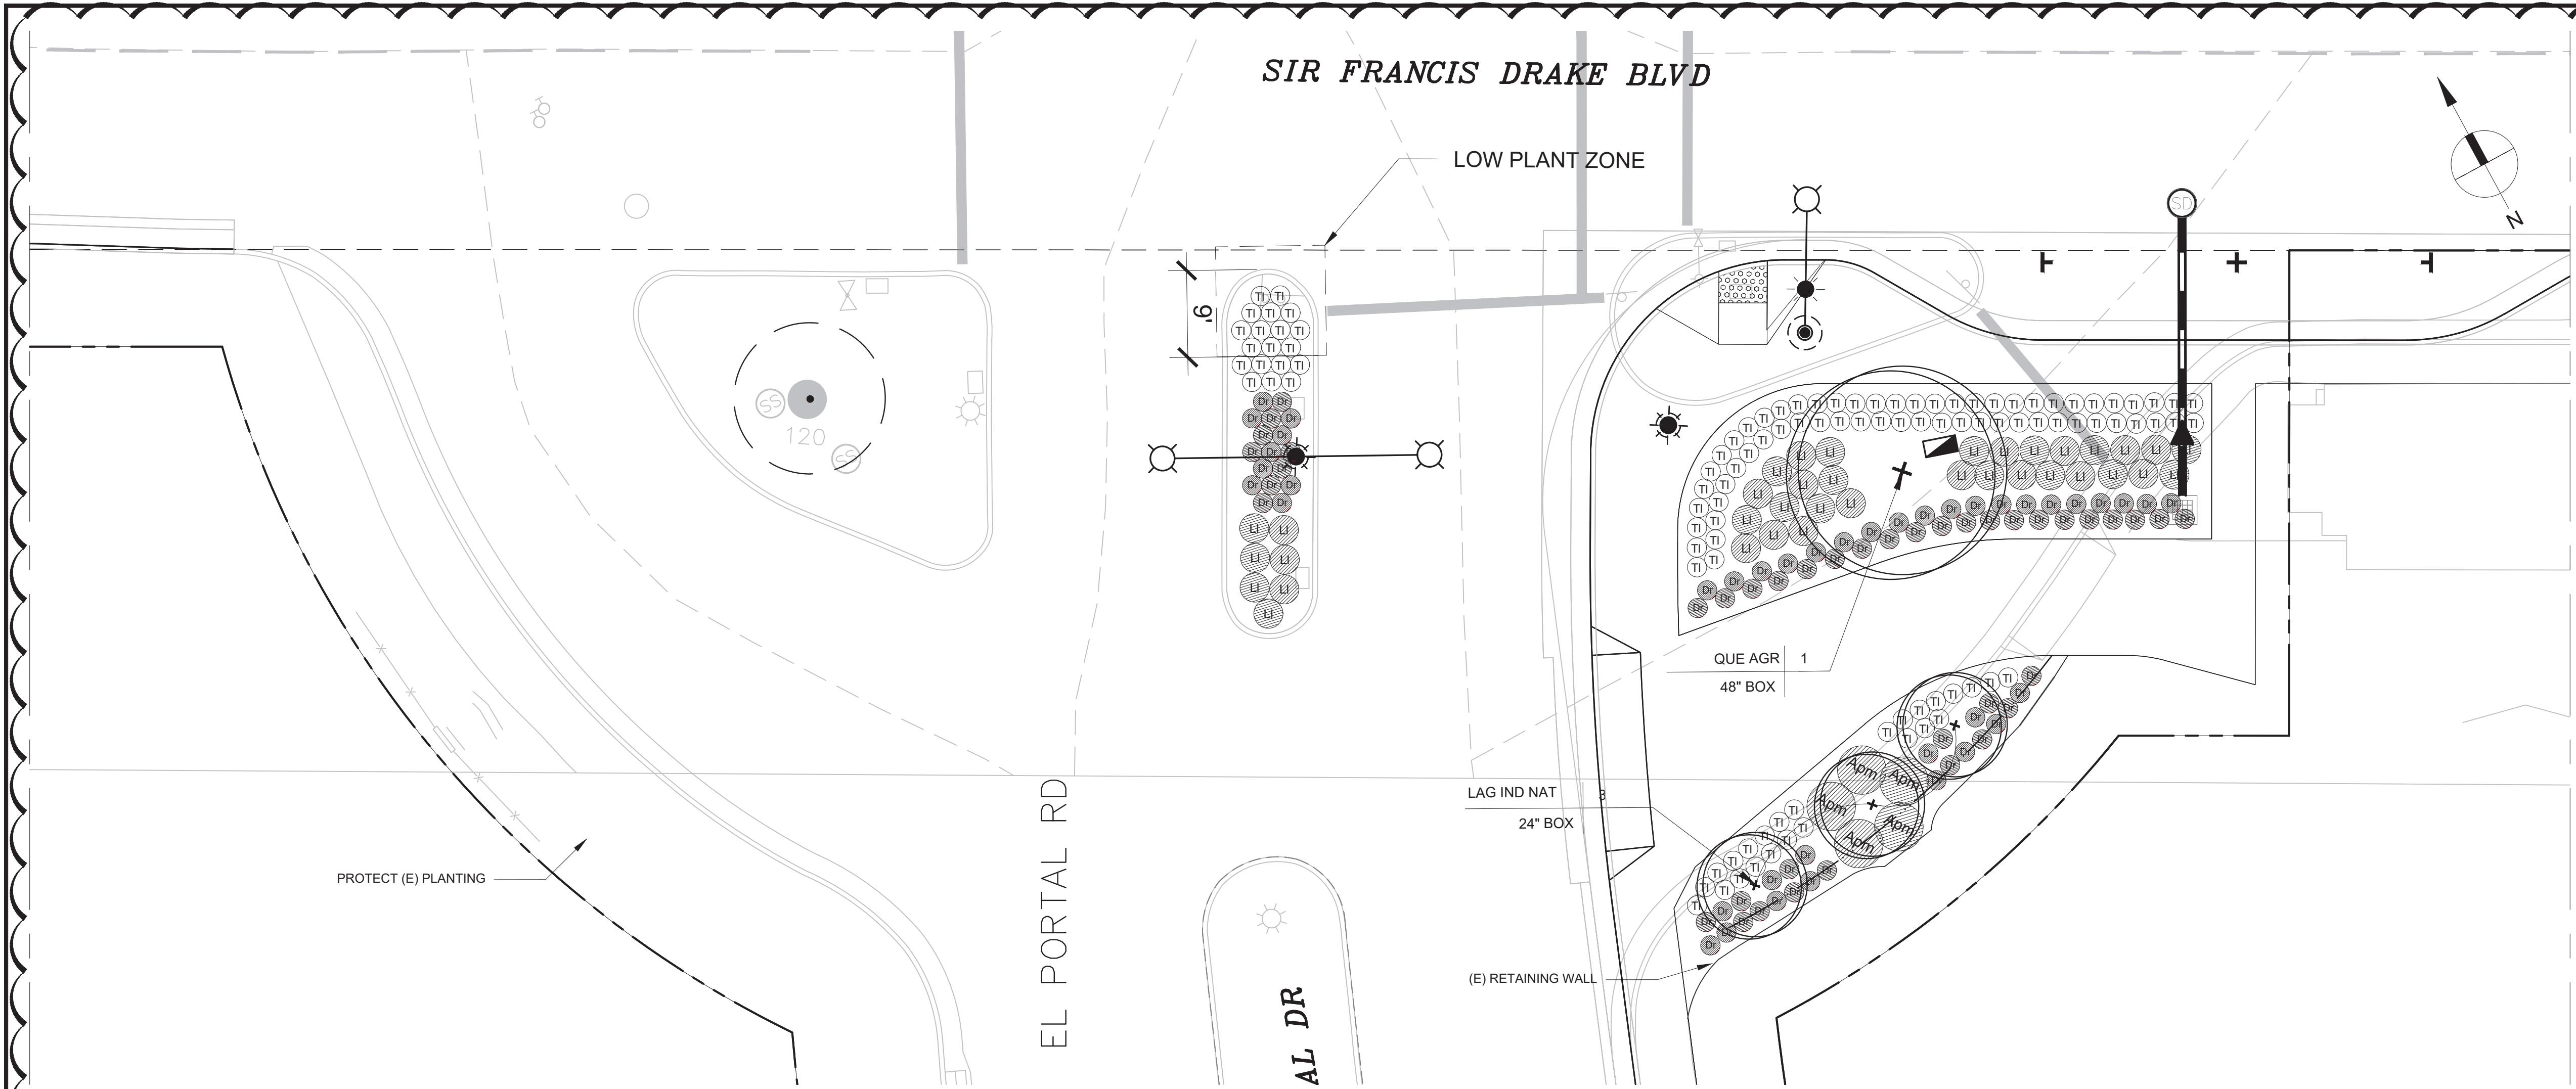



SIR FRANCIS DRAKE BOULEVARD
CORRIDOR REHABILITATION
LANDSCAPE PLANTING ENLARGEMENT PLAN

COUNTY CALIF.


Scale	AS SHOWN	A	LANDSCAPE REVISIONS ISSUED 9/23/20
Design	SRF TEAM		
Drawn	SRF TEAM		
Approved	JT		
Job No.	20145104		

Drawing Number:

–302





Know what's below.
Call before you dig.

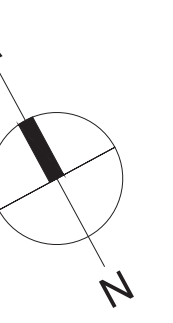

DRAFT

100% CONSTRUCTION DOCUMENTS

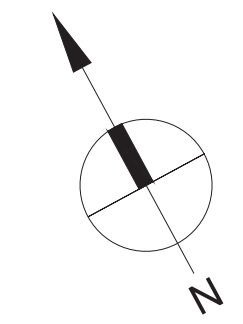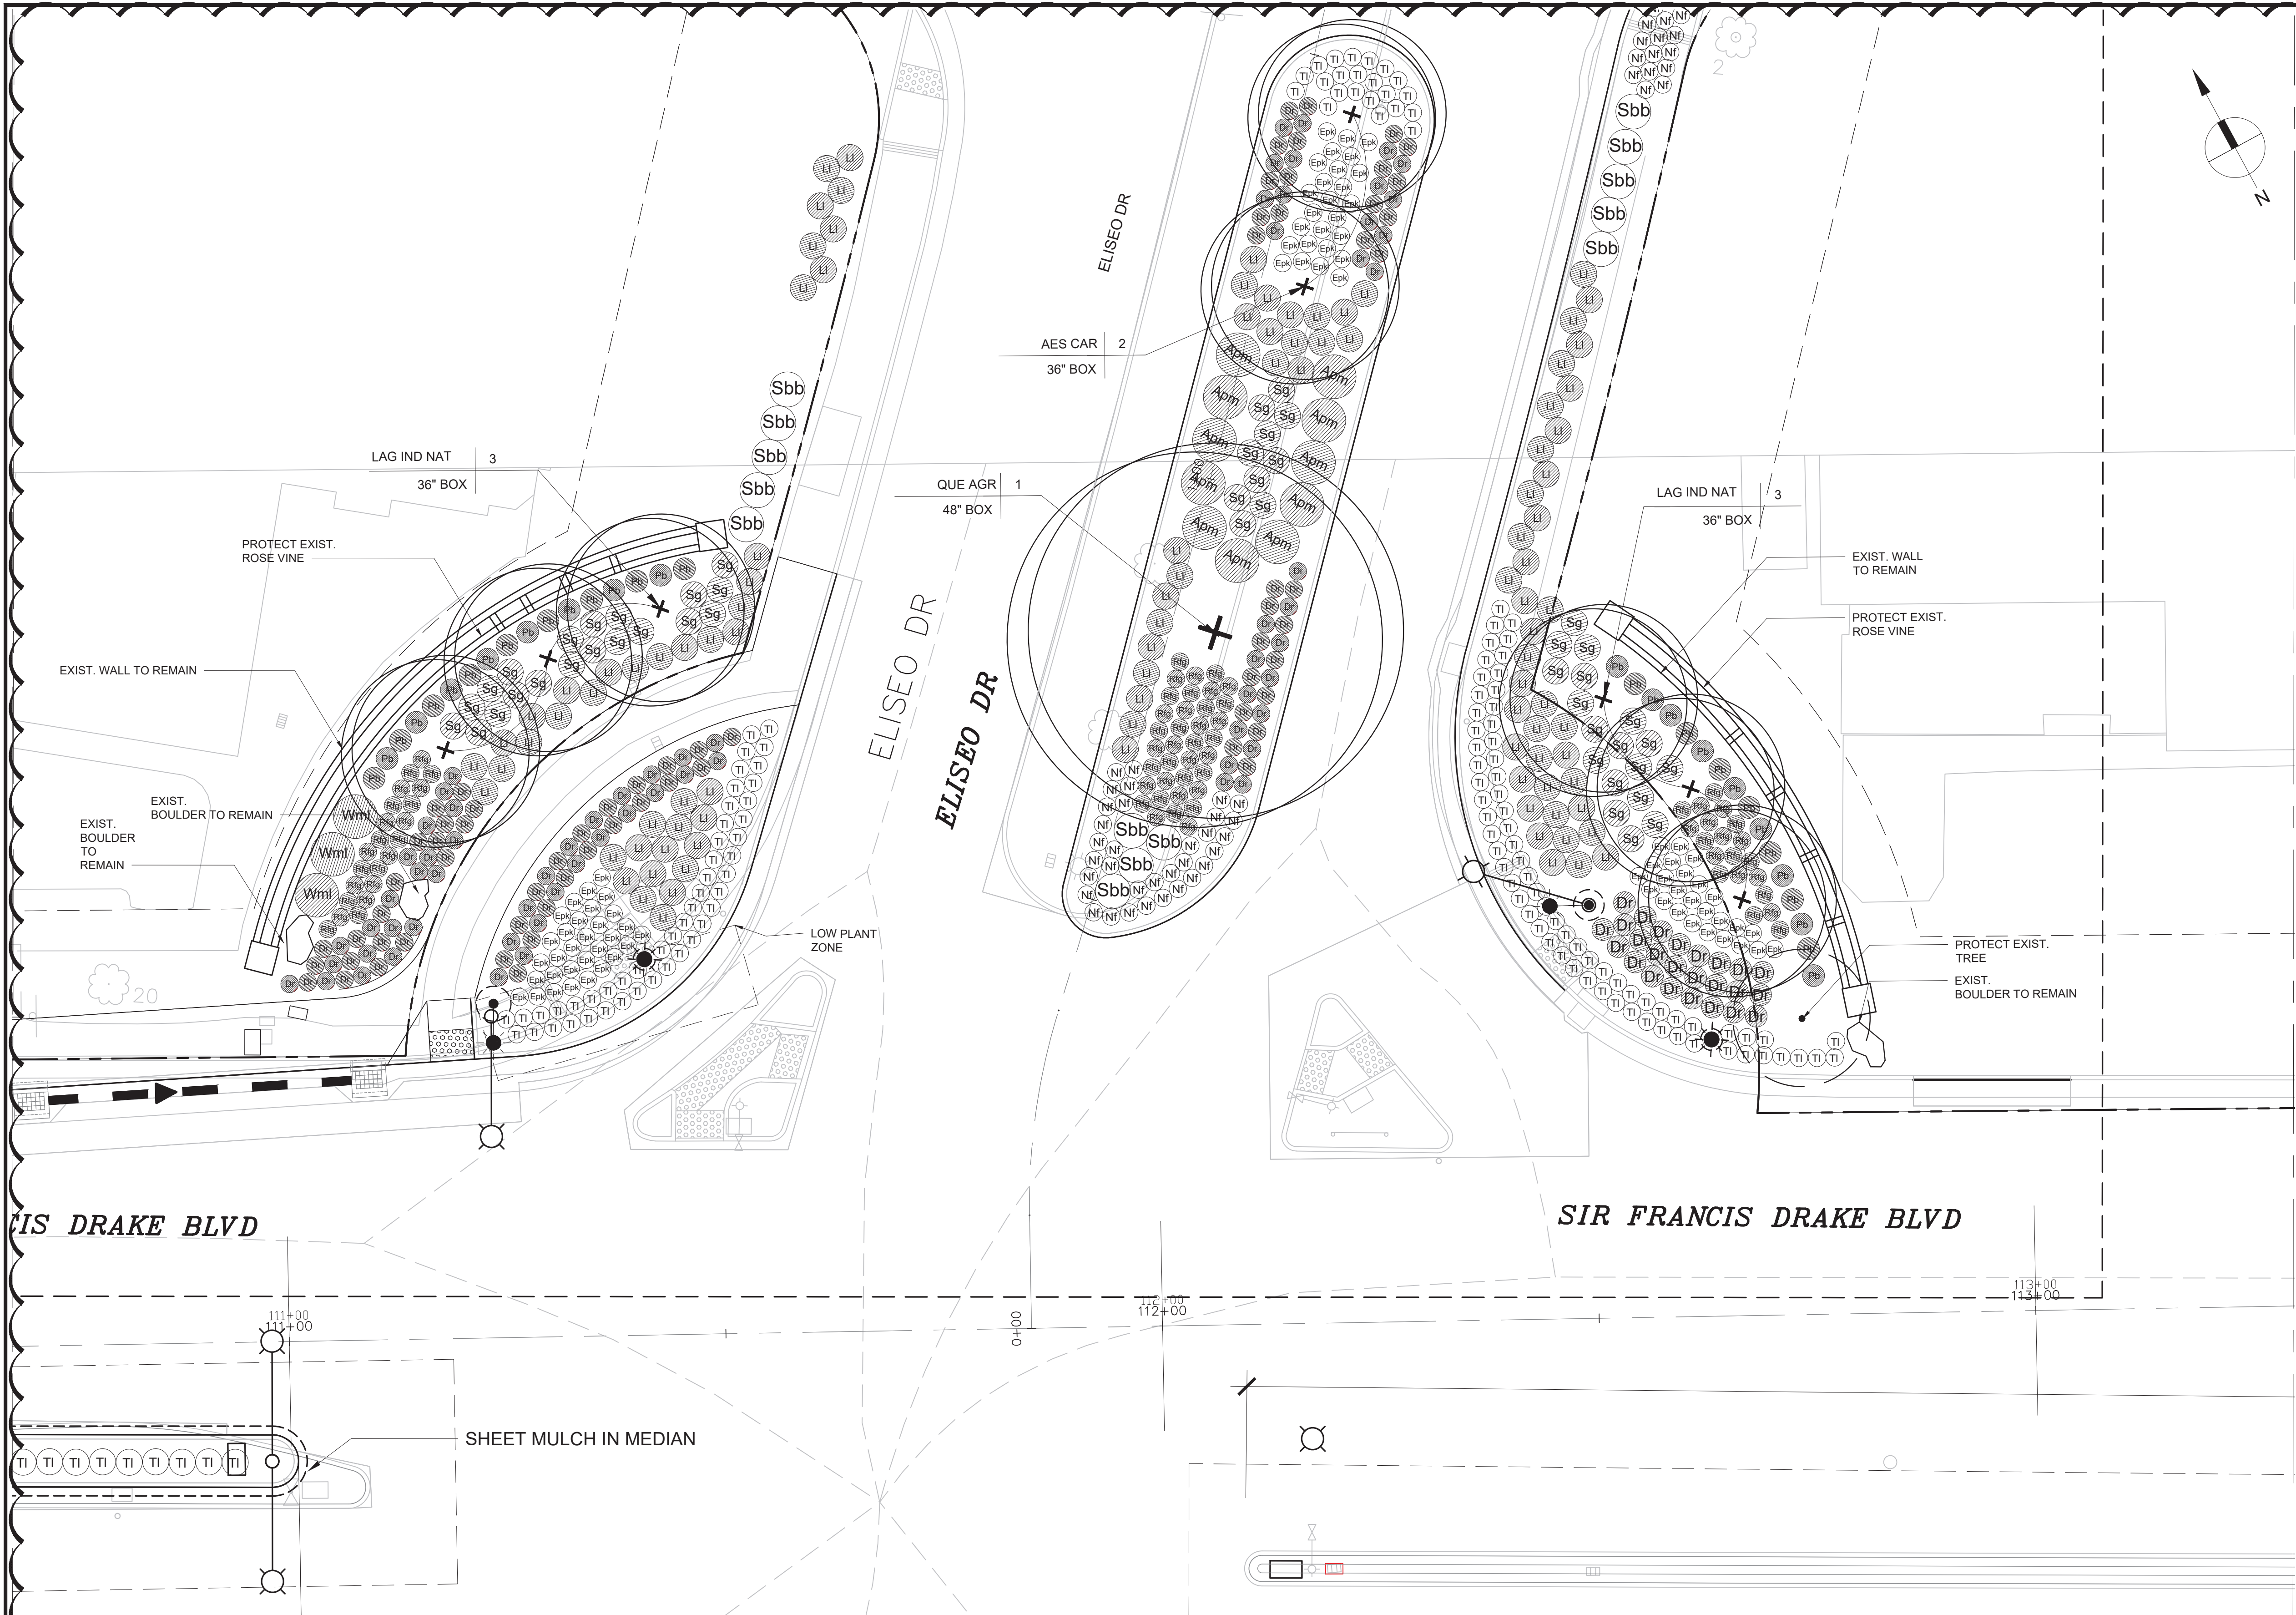

DRAFT

BKF100
YEARS
ENGINEERS · SURVEYORS · PLANNERS

4040 CIVIC CENTER DR.,
SAN RAFAEL, CA 94903
(415) 930-7960
www.bkf.com




SIR FRANCIS DRAKE BOULEVARD
CORRIDOR REHABILITATION
LANDSCAPE PLANTING ENLARGEMENT PLAN

CALIFORNIA

MARIN COUNTY


Revisions	
No.	Date
A	SEPT 2020
LANDSCAPE REVISIONS ISSUED 9/23/20	
AS SHOWN	DESIGN
SRF TEAM	DRAWN
SRF TEAM	APPROVED
JT	
Job No	20145104

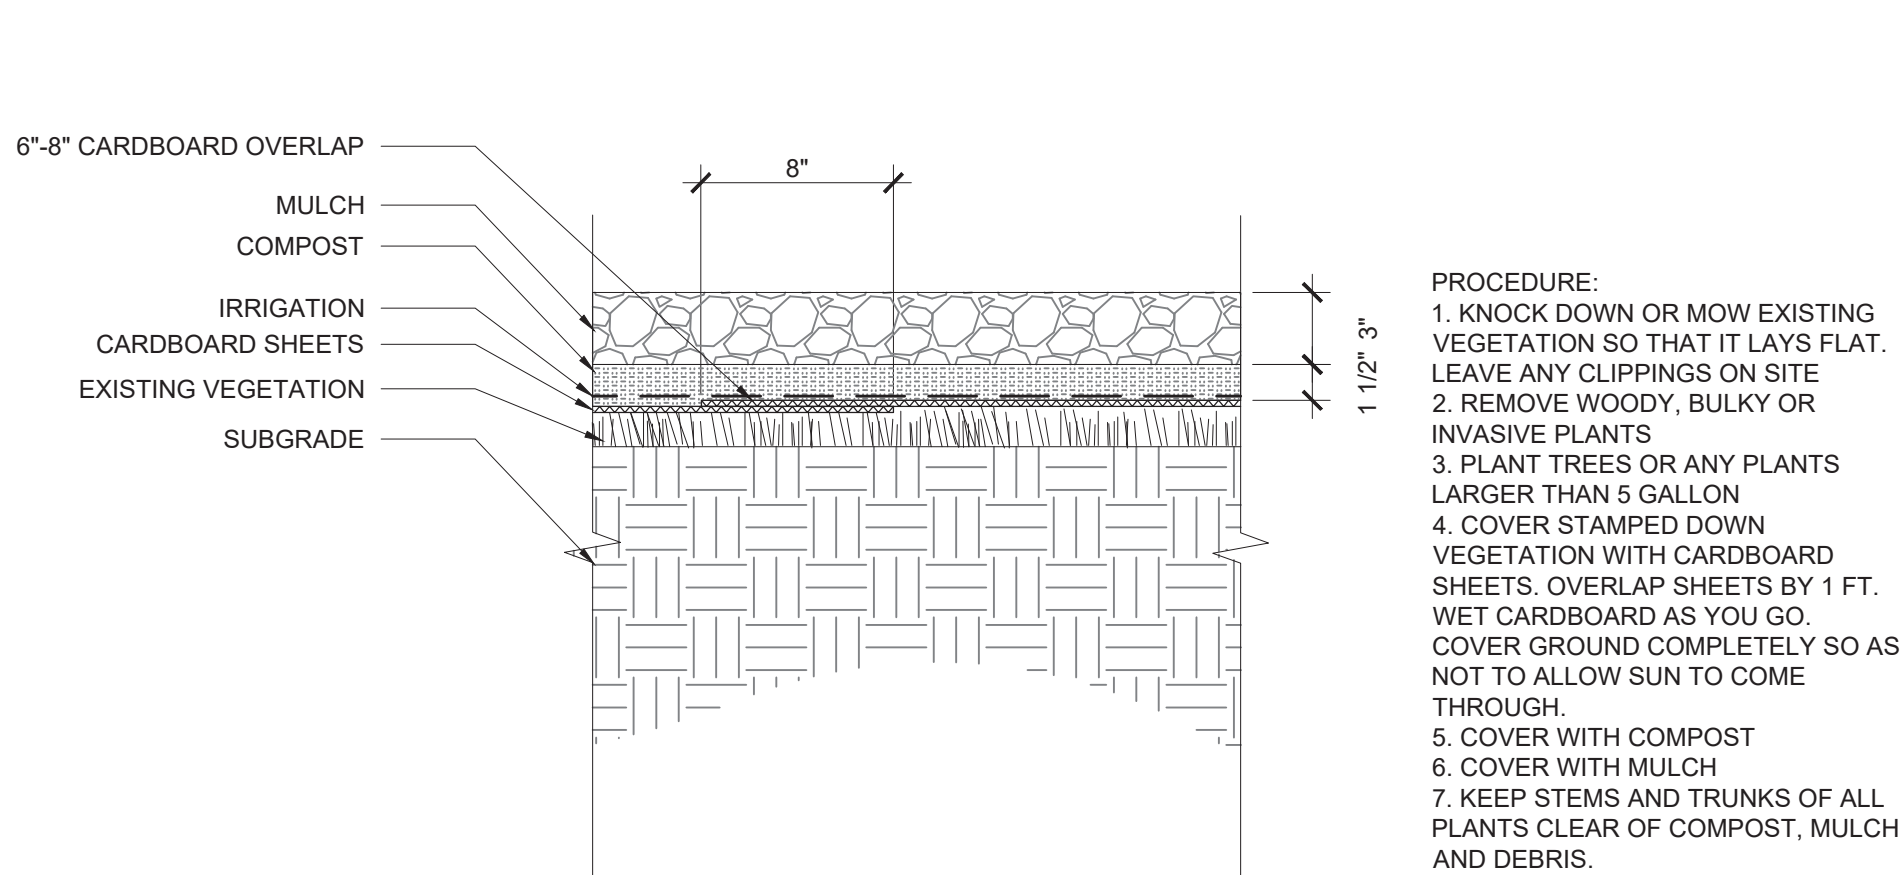

5 SHEET MULCH DETAIL


SCALE: 1 1/2" = 1'-0"

PROCEDURE:
1. KNOCK DOWN OR MOW EXISTING VEGETATION SO THAT IT LAYS FLAT. LEAVE ANY CLIPPINGS ON SITE.
2. REMOVE WOODY, BULKY OR INVASIVE PLANTS
3. PLANT TREES OR ANY PLANTS LARGER THAN 5 GALLON
4. COVER STAMPED DOWN VEGETATION WITH CARDBOARD SHEETS. OVERLAP SHEETS BY 1 FT. WET CARDBOARD AS YOU GO. COVER GROUND COMPLETELY SO AS NOT TO ALLOW SUN TO COME THROUGH.
5. COVER WITH COMPOST
6. COVER WITH MULCH
7. KEEP STEMS AND TRUNKS OF ALL PLANTS CLEAR OF COMPOST, MULCH AND DEBRIS.

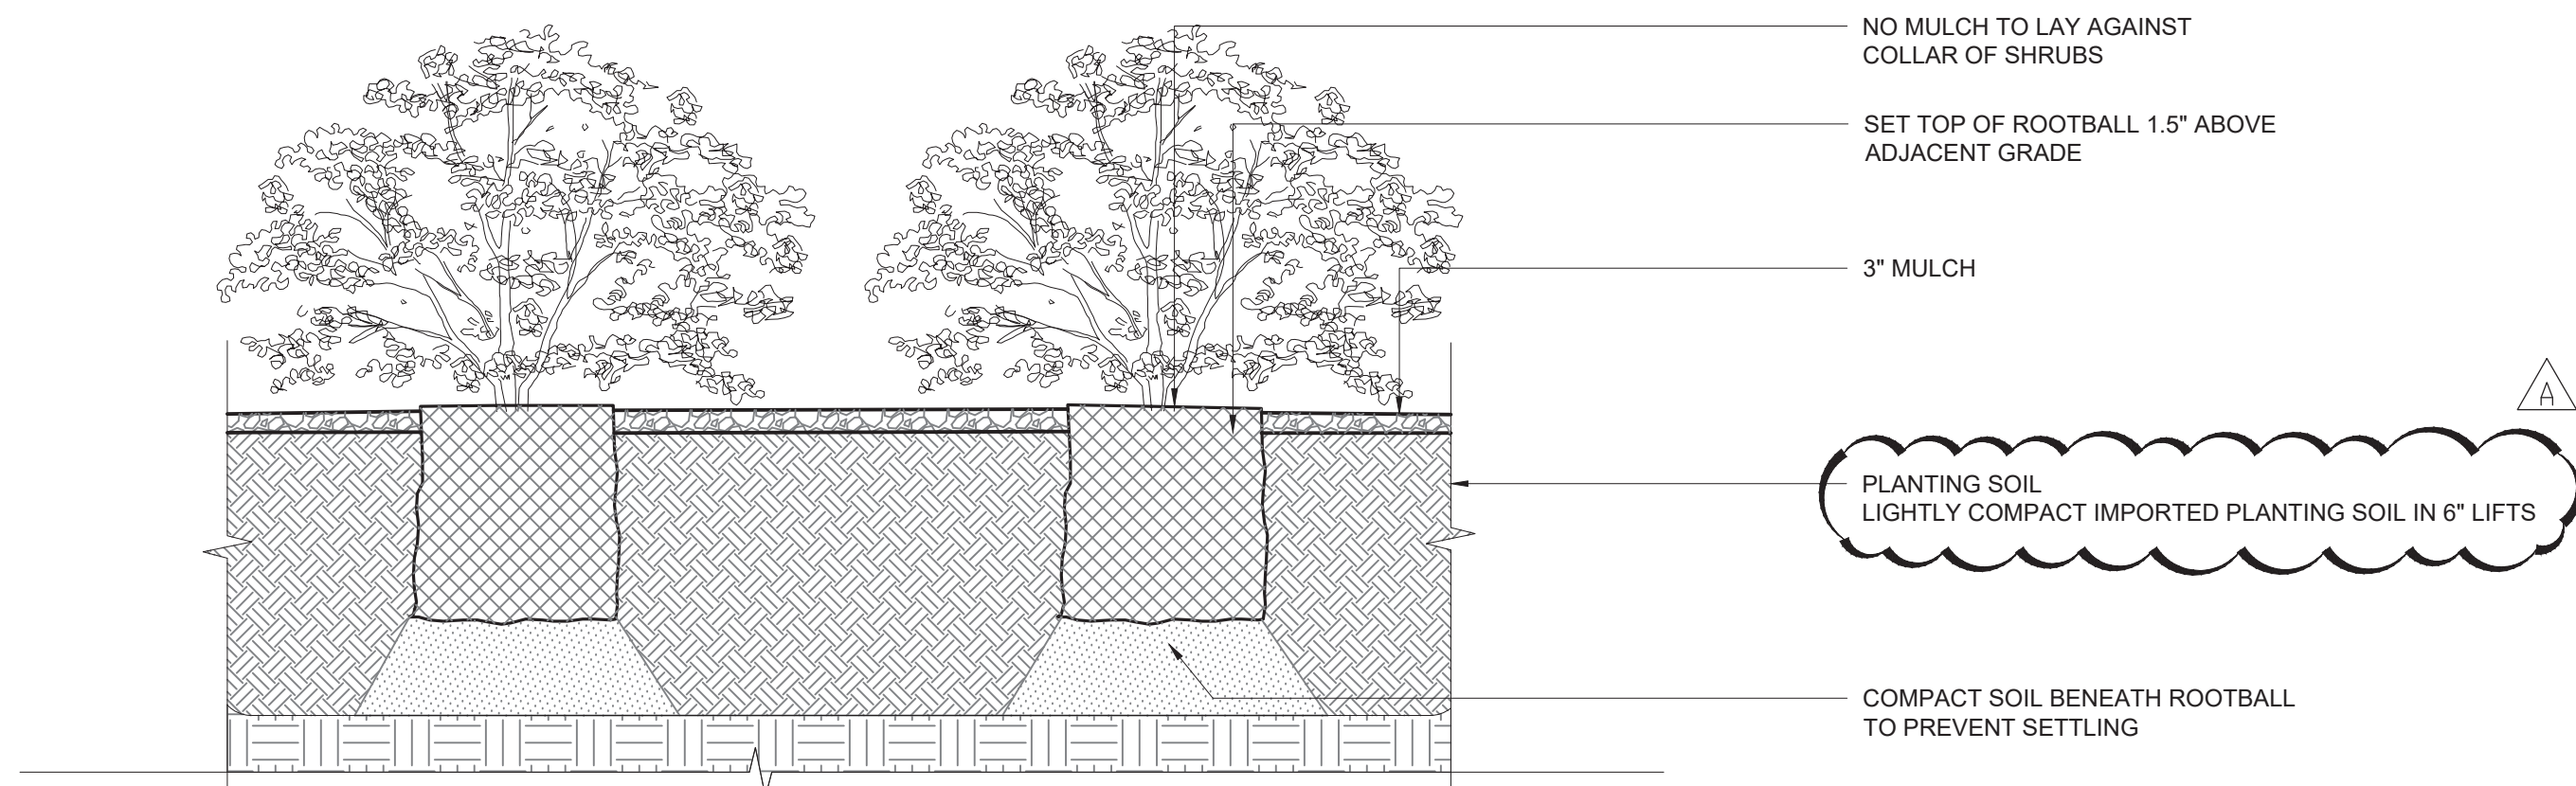


2 SHRUB PLANTING IN IMPORT SOIL AREAS

SCALE: 1" = 1'-0"

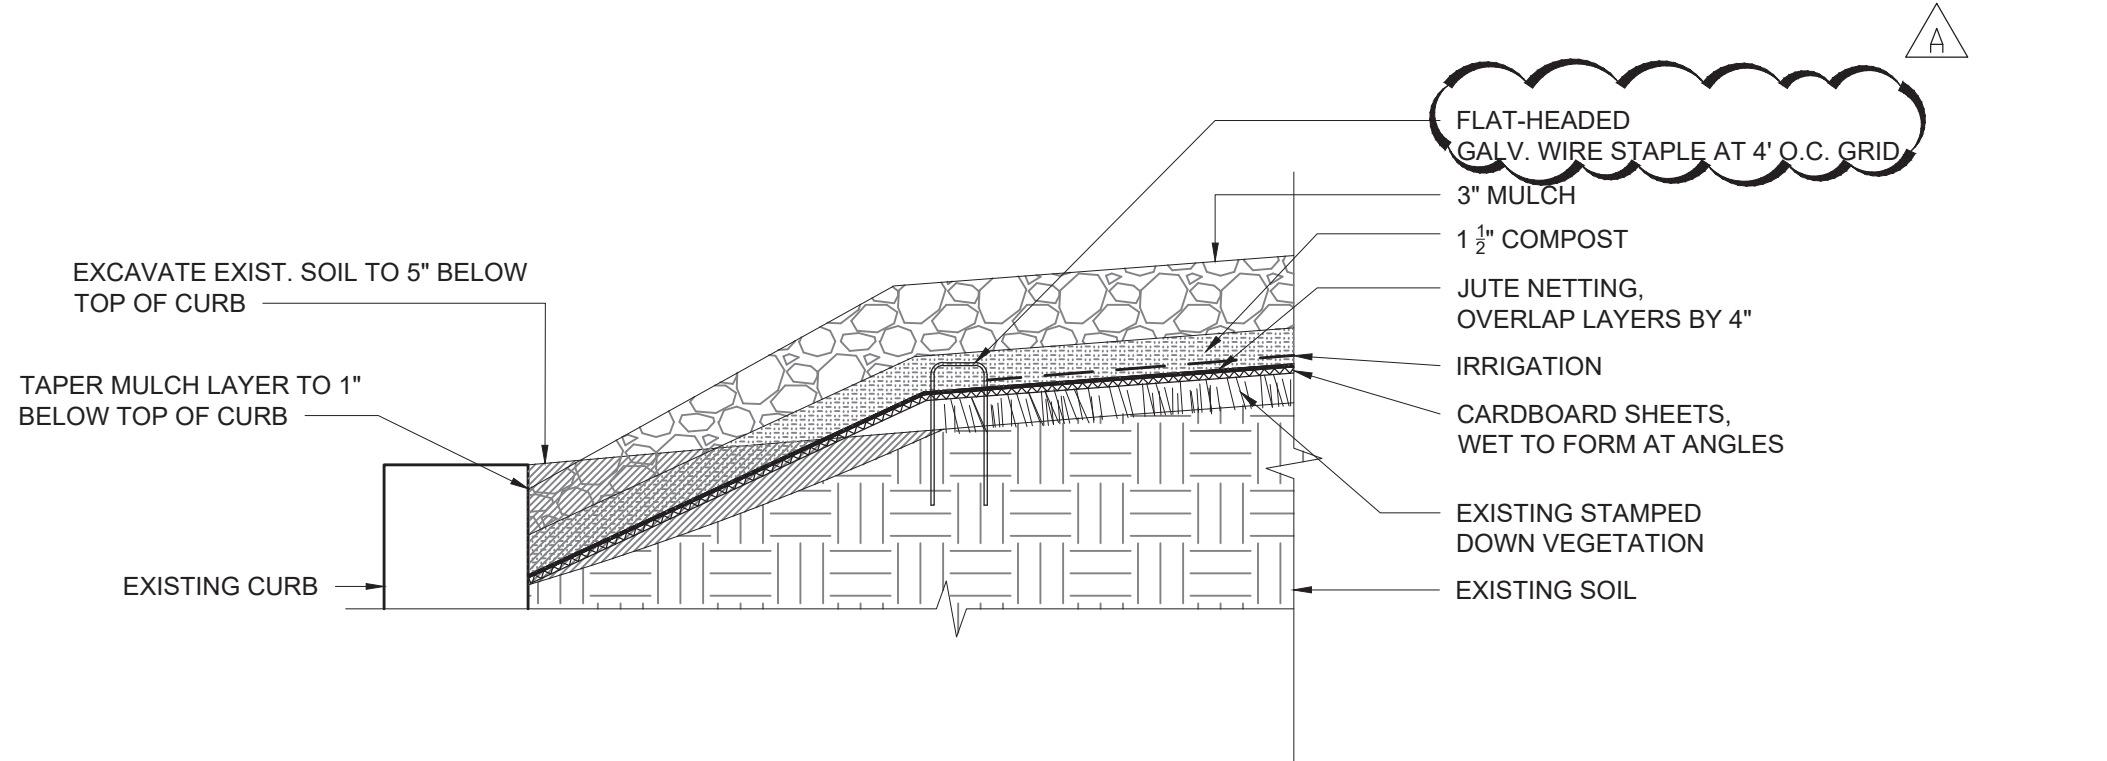

6 SHEET MULCH DETAIL AT MEDIANS WITH MOUNDED SOIL

SCALE: 1 1/2" = 1'-0"

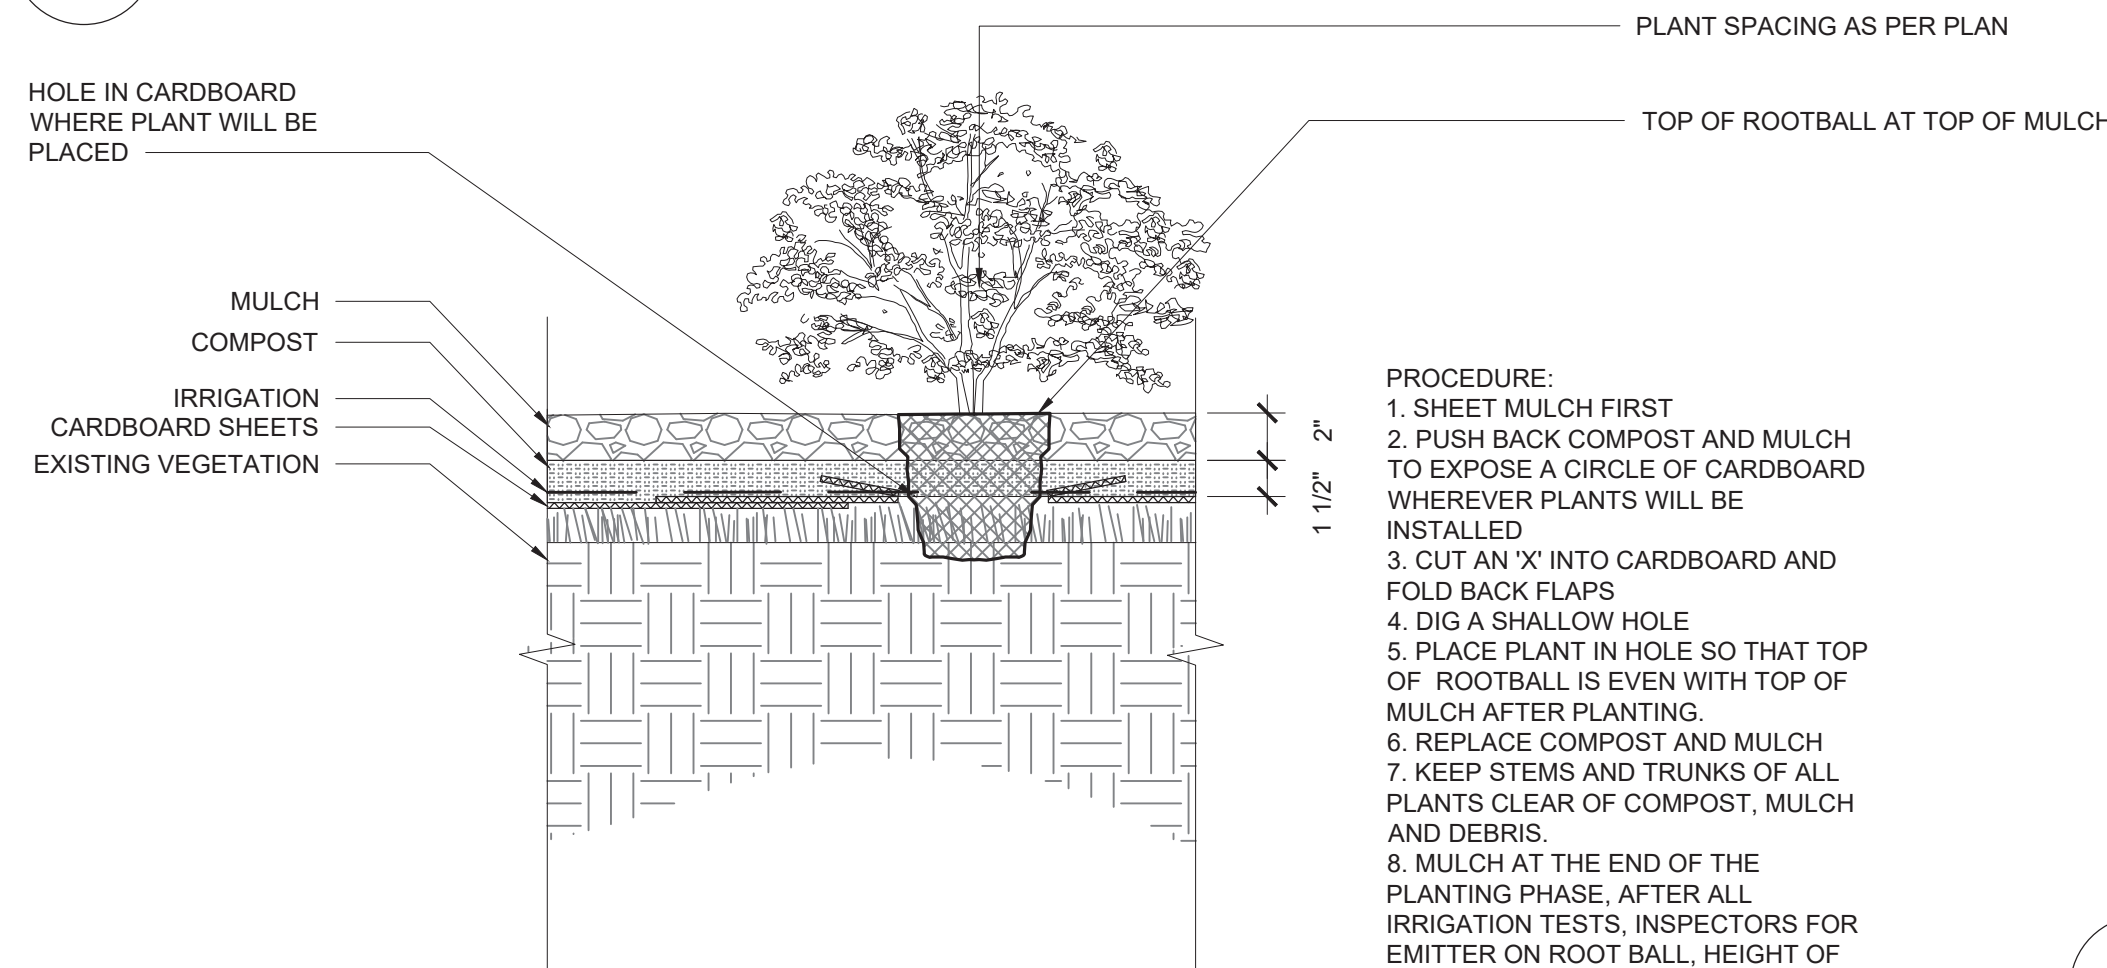


7 PLANTING IN SHEET MULCH AREAS

SCALE: 1 1/2" = 1'-0"


ADDITIVE ALTERNATE 1: PLANTING SOIL PREPARATION:
THE FOLLOWING ALTERNATE SOIL-PREPARATION APPLIES TO ALL AREAS SHOWN AS 'SHEET MULCH.'

- 1) PROVIDE AGRONOMIC SOILS TEST FOR EXISTING SOIL IN 5 TYPICAL MEDIANS DISTRIBUTED ACROSS THE PROJECT SITE. AGRONOMIC SOILS TEST SHALL MEET THE SPECIFICATIONS OF SPECIAL PROVISION 10.53, LANDSCAPE PLANTING, INCLUDING PROVIDING RECOMMENDATIONS FOR ORGANIC/BAY FRIENDLY AMENDMENTS TO SUPPORT THE SPECIFIED PLANT MATERIAL.
- 2) CLEAR AND GRUB THE EXISTING SOIL IN ALL PLANTING AREAS. DO NOT DISTURB TREE ROOTS PER THE 'TREE PROTECTION' SPECIFICATIONS UNDER SPECIAL PROVISION 10.06.
- 3) LOOSEN THE EXISTING SOIL TO A DEPTH OF 18" BY RIPPING AND CROSS-RIPPING. DO NOT DISTURB EXISTING TREE ROOTS PER THE 'TREE PROTECTION' SPECIFICATIONS UNDER SPECIAL PROVISION 10.06. OBTAIN LANDSCAPE ARCHITECT'S APPROVAL OF TREE-PROTECTION LIMITS OF SOIL-LOOSENING PRIOR TO STARTING WORK.
- 4) INCORPORATE SOIL AMENDMENTS INTO LOOSENED EXISTING SOIL PER THE RECOMMENDATIONS OF THE AGRONOMIC SOILS REPORT. FOR BIDDING, ASSUME 5 CUBIC YARDS OF ORGANIC AMENDMENT (COMPOST) PER 1,000 SQUARE FEET, PLUS TYPICAL INORGANIC AMENDMENTS.
- 5) PROVIDE CARDBOARD SHEETS OVER ENTIRE SURFACE OF PLANTING SOIL, UNDER 3" OF ORGANIC MULCH. PROVIDE JUTE NETTING OVER CARDBOARD AND UNDER 3" OF ORGANIC MULCH AT MEDIANS WITH MOUNDED SOIL. INSTALL CARDBOARD AND JUTE NETTING SIMILAR TO DETAILS 5/L-410 AND 6/L-401.

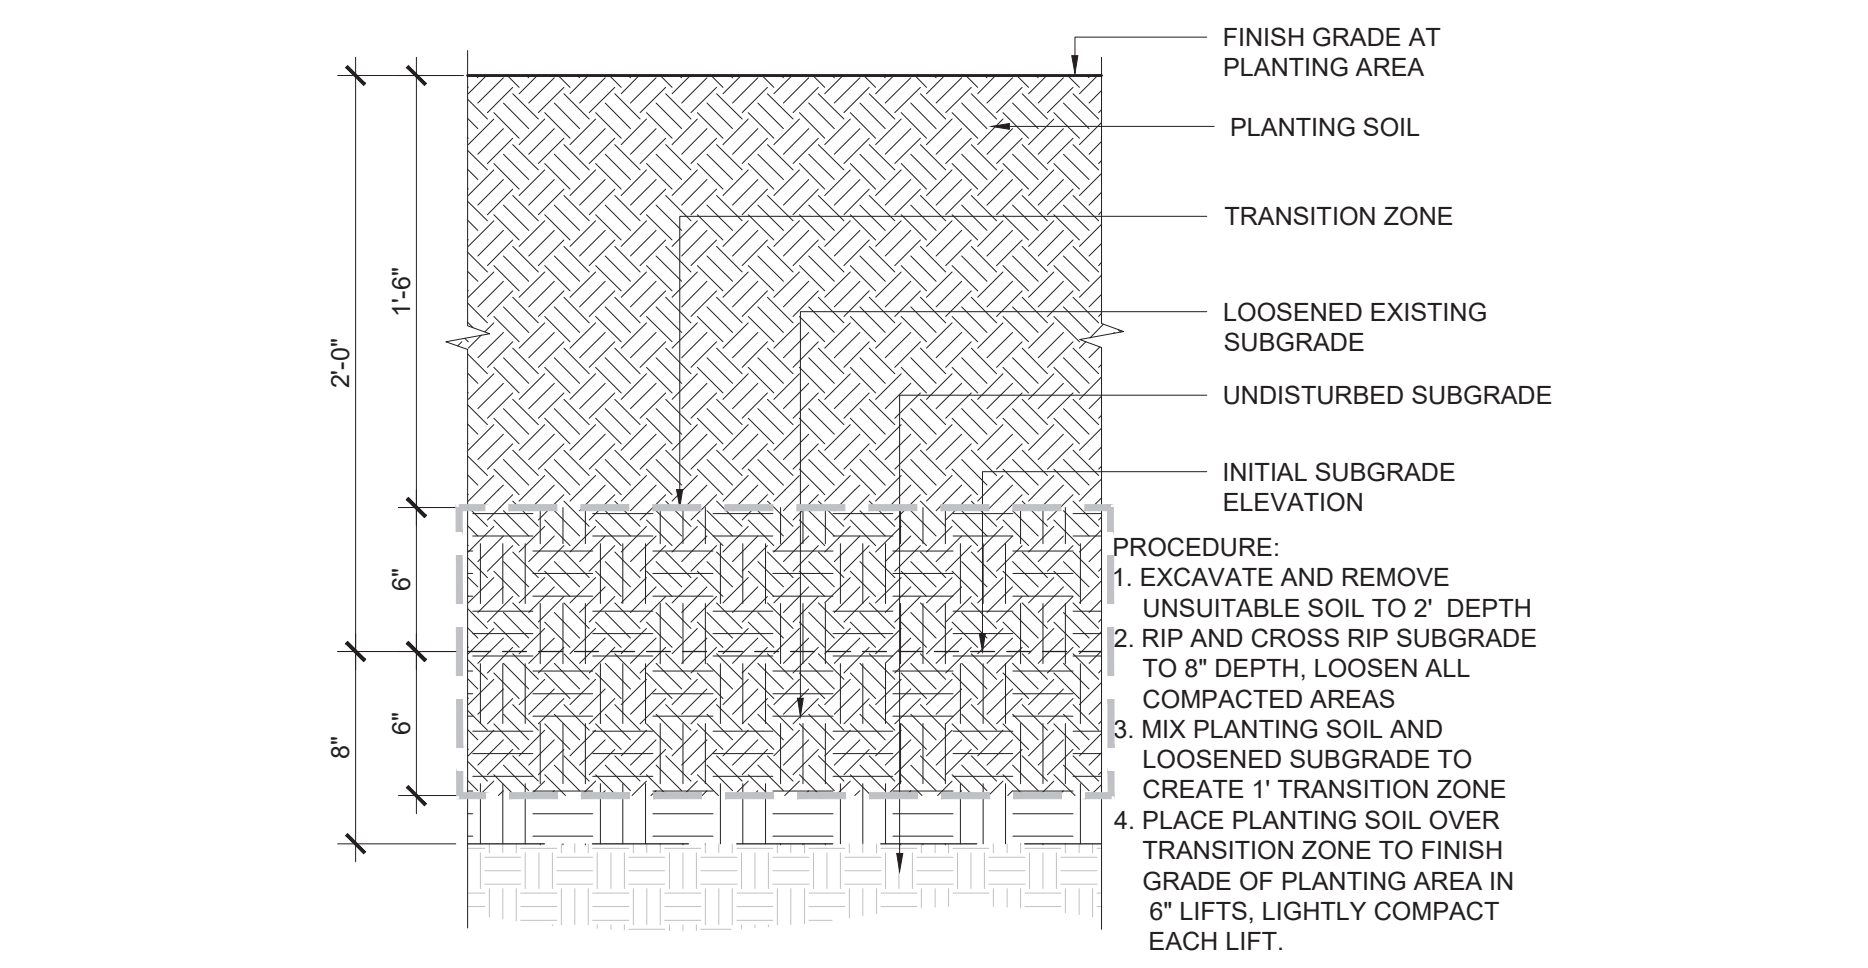


3 SOIL PREPARATION FOR IMPORT SOIL AREAS

SCALE: 1 1/2" = 1'-0"

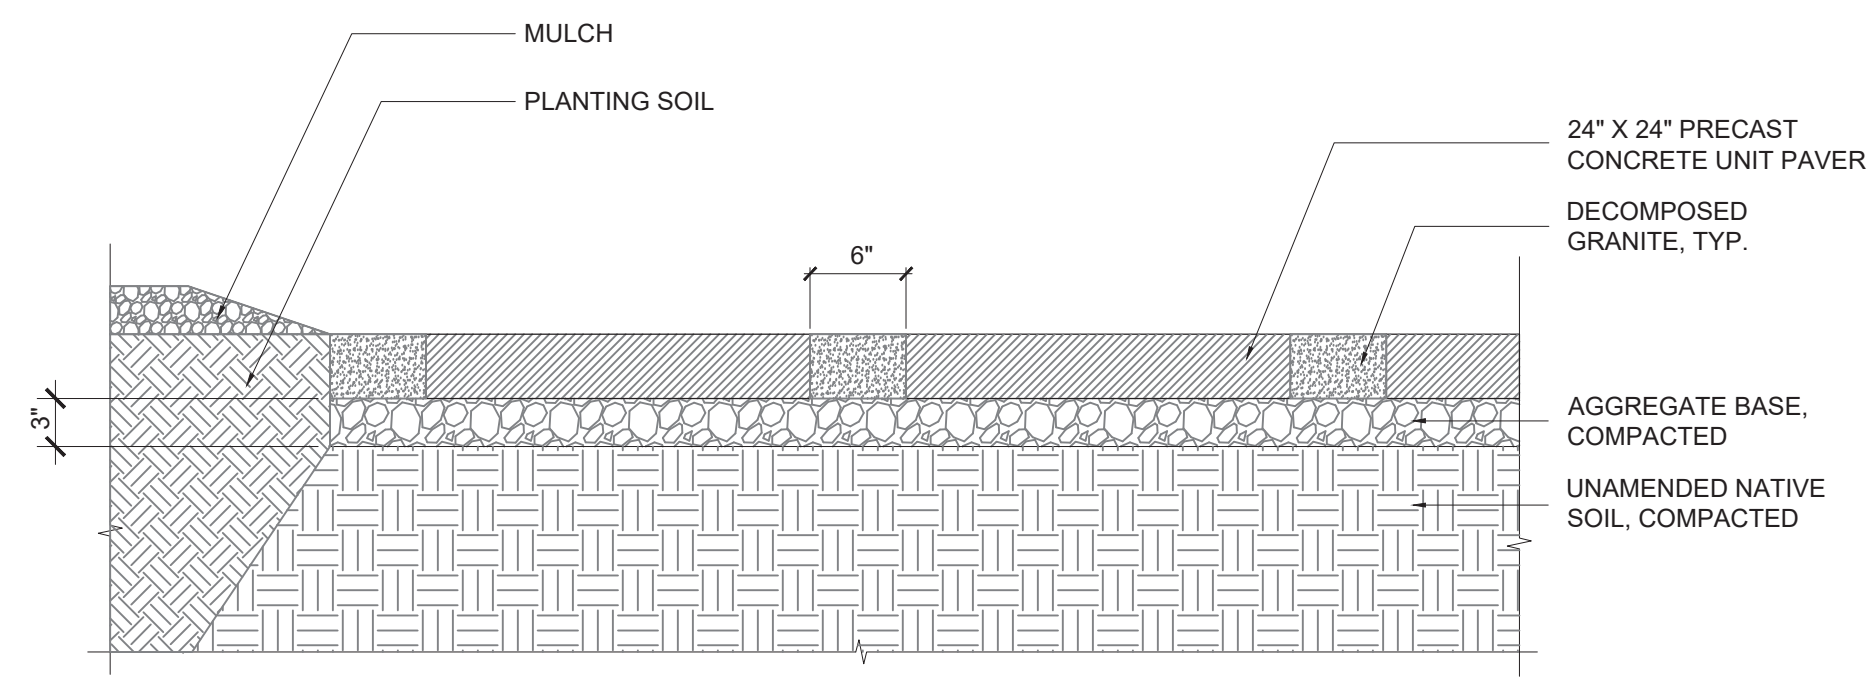


4 CONCRETE UNIT PAVER WITH DG INFILL

SCALE: 1"=1'-0"

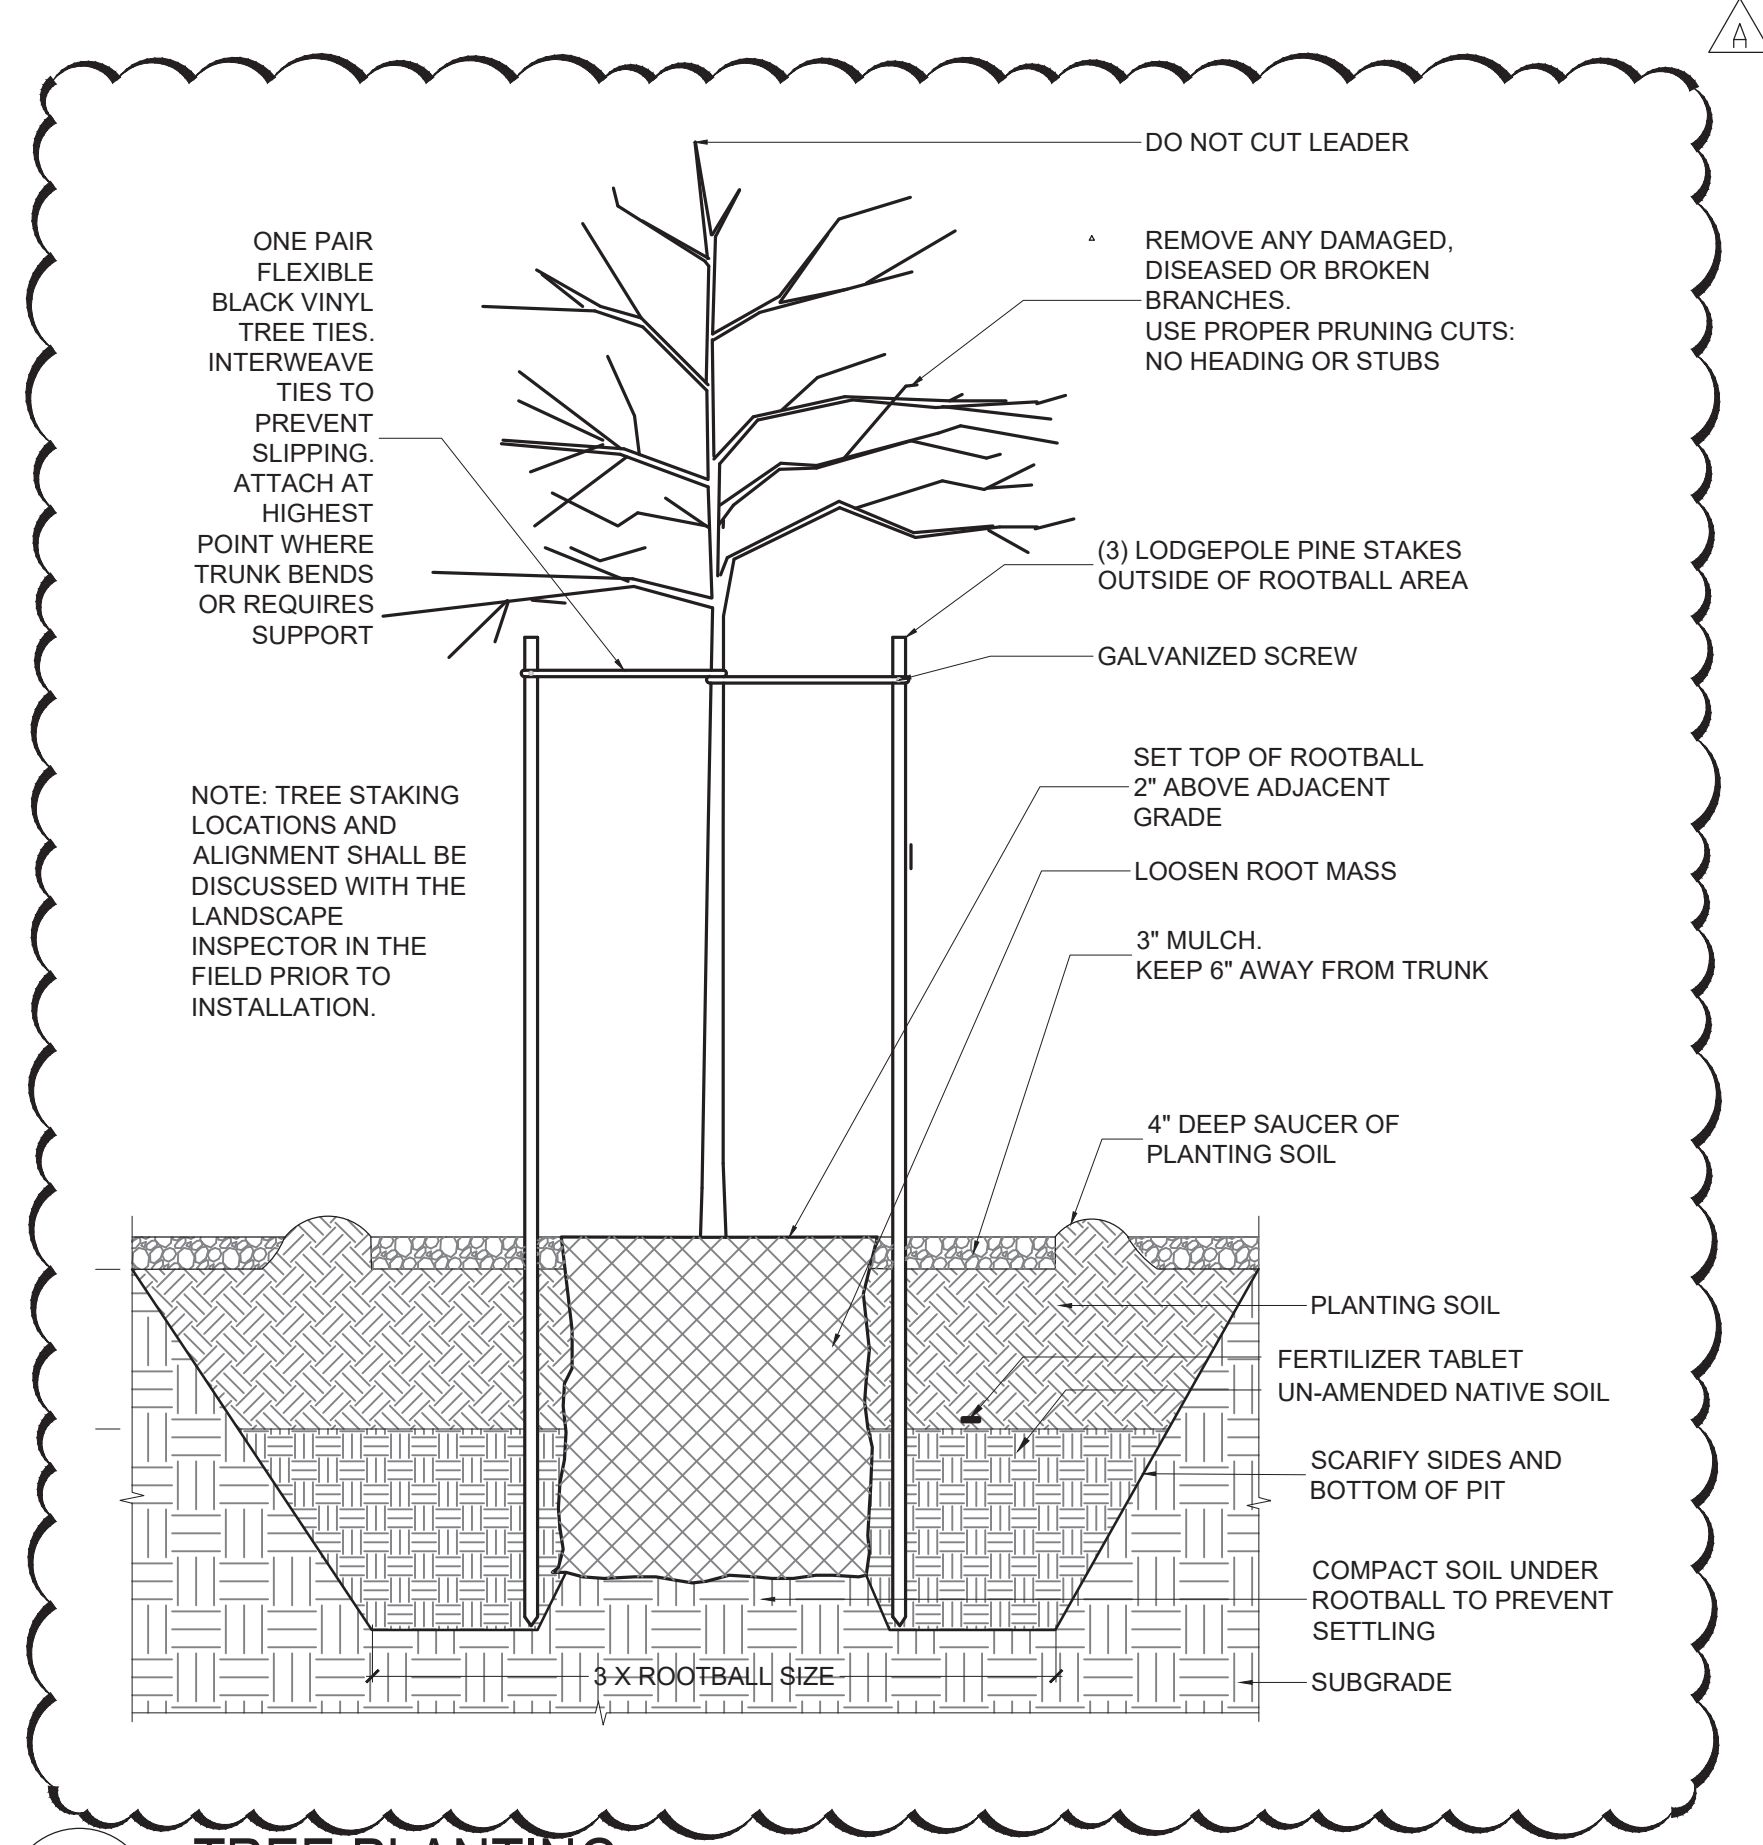

1 TREE PLANTING

SCALE: 1"=1'-0"

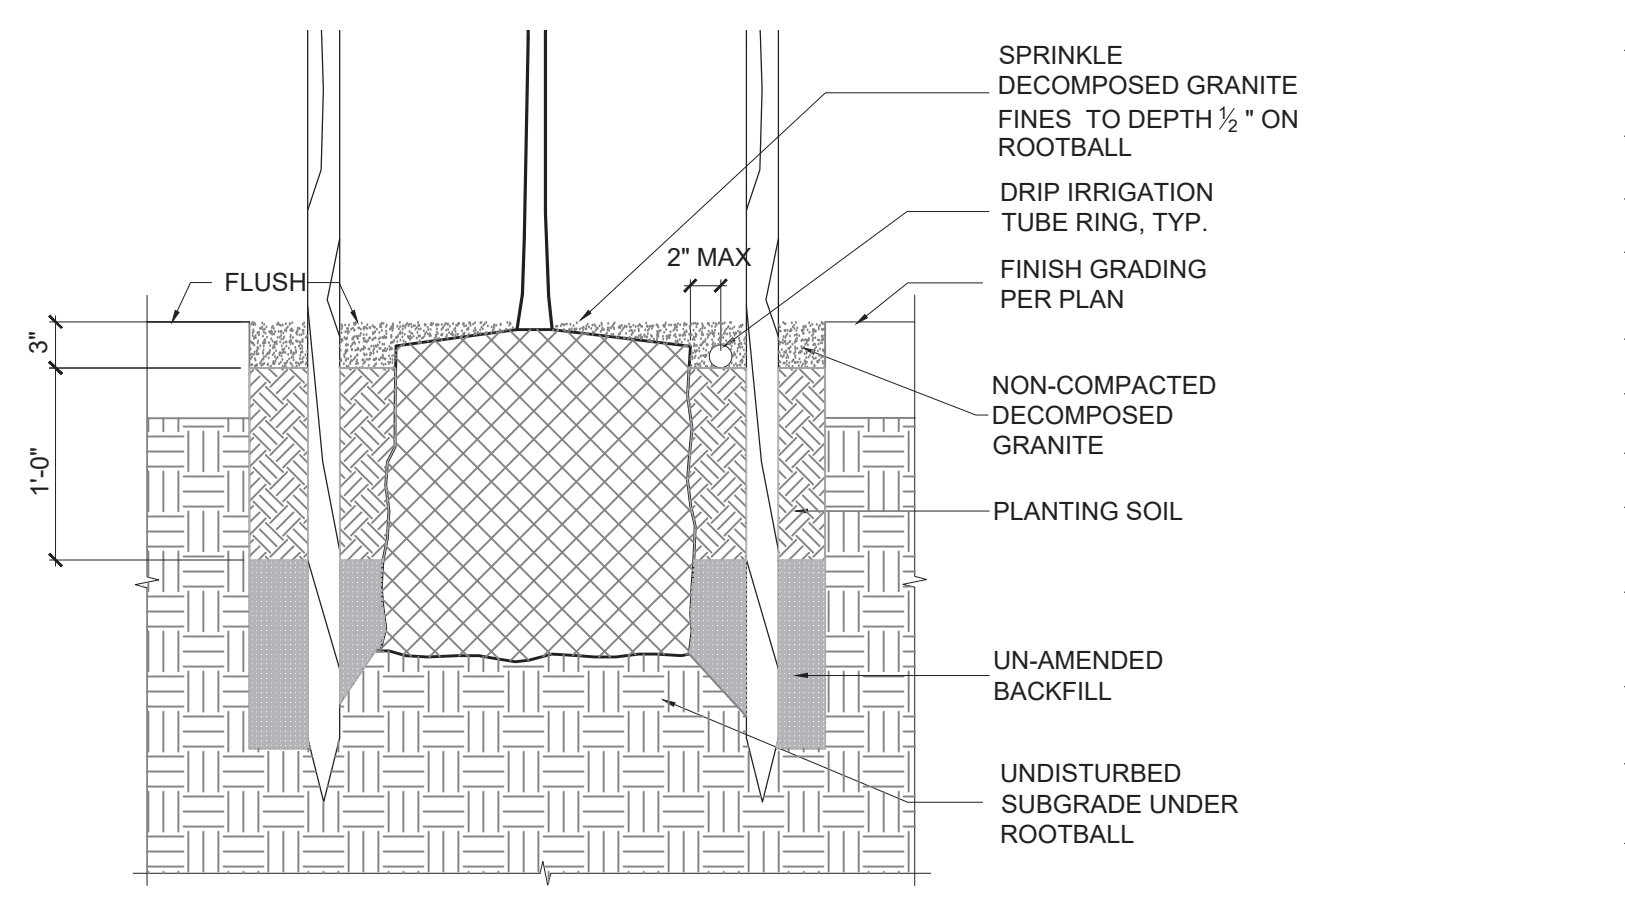

8 TREE PLANTING AT DG TREE WELL

SCALE: 1"=1'-0"



Know what's below.
Call before you dig.



DRAFT

Revisions			
No.	Date	Scale	As Shown
1	SEPT 2020	AS SHOWN	SRF TEAM
2	SEPT 2020	AS SHOWN	SRF TEAM
Drawing Number:
L-401

Revisions		No.	Date
LANDSCAPE REVISIONS ISSUED 9/23/20		A	SEPT 2020
			AS SHOWN
			Design SRF TEAM
			Drawn SRF TEAM
			Approved JT
			Job No 20145104


Drawing Number:
L-402

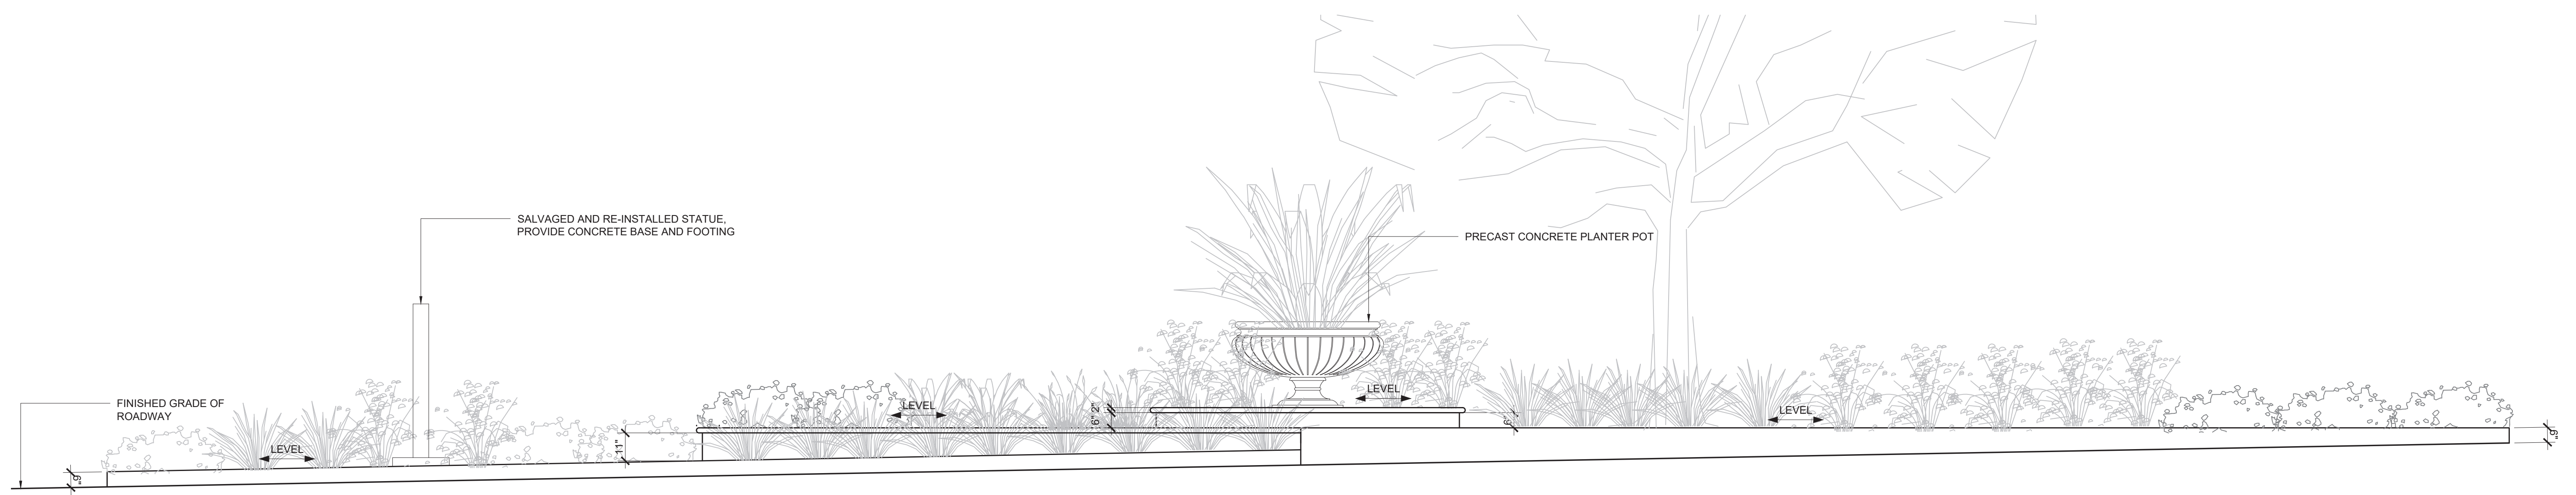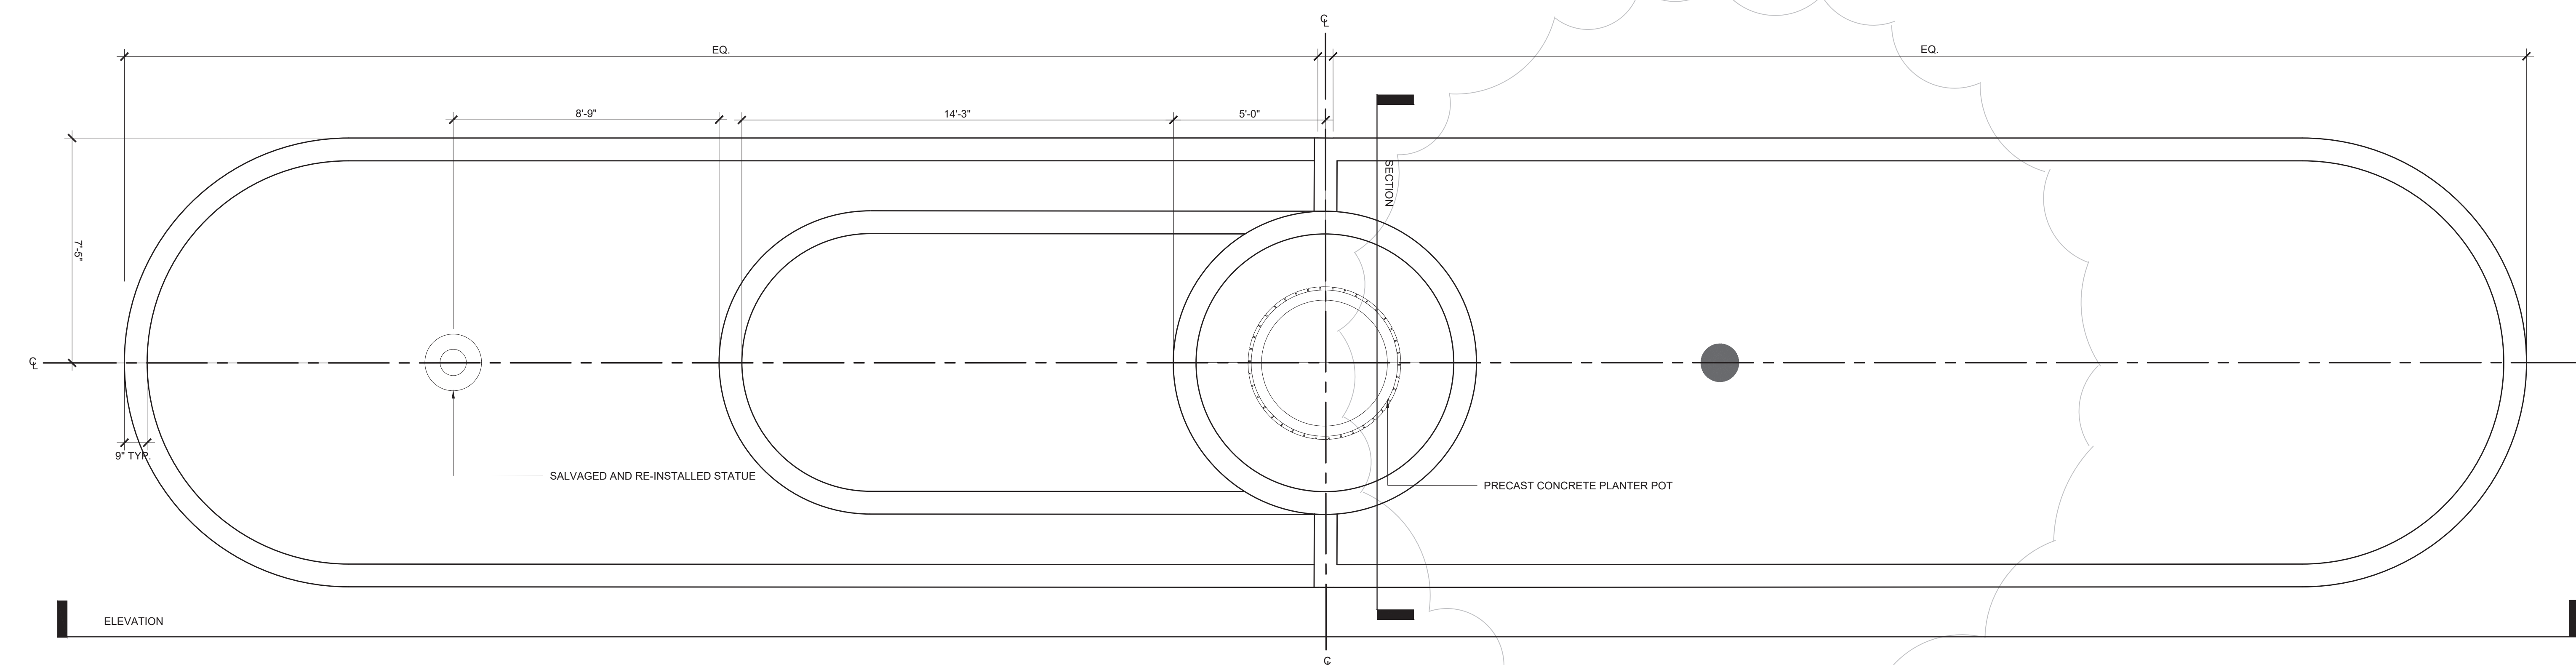

1 LA CUESTA MEDIAN ELEVATION
SCALE: 3/8" = 1'-0"

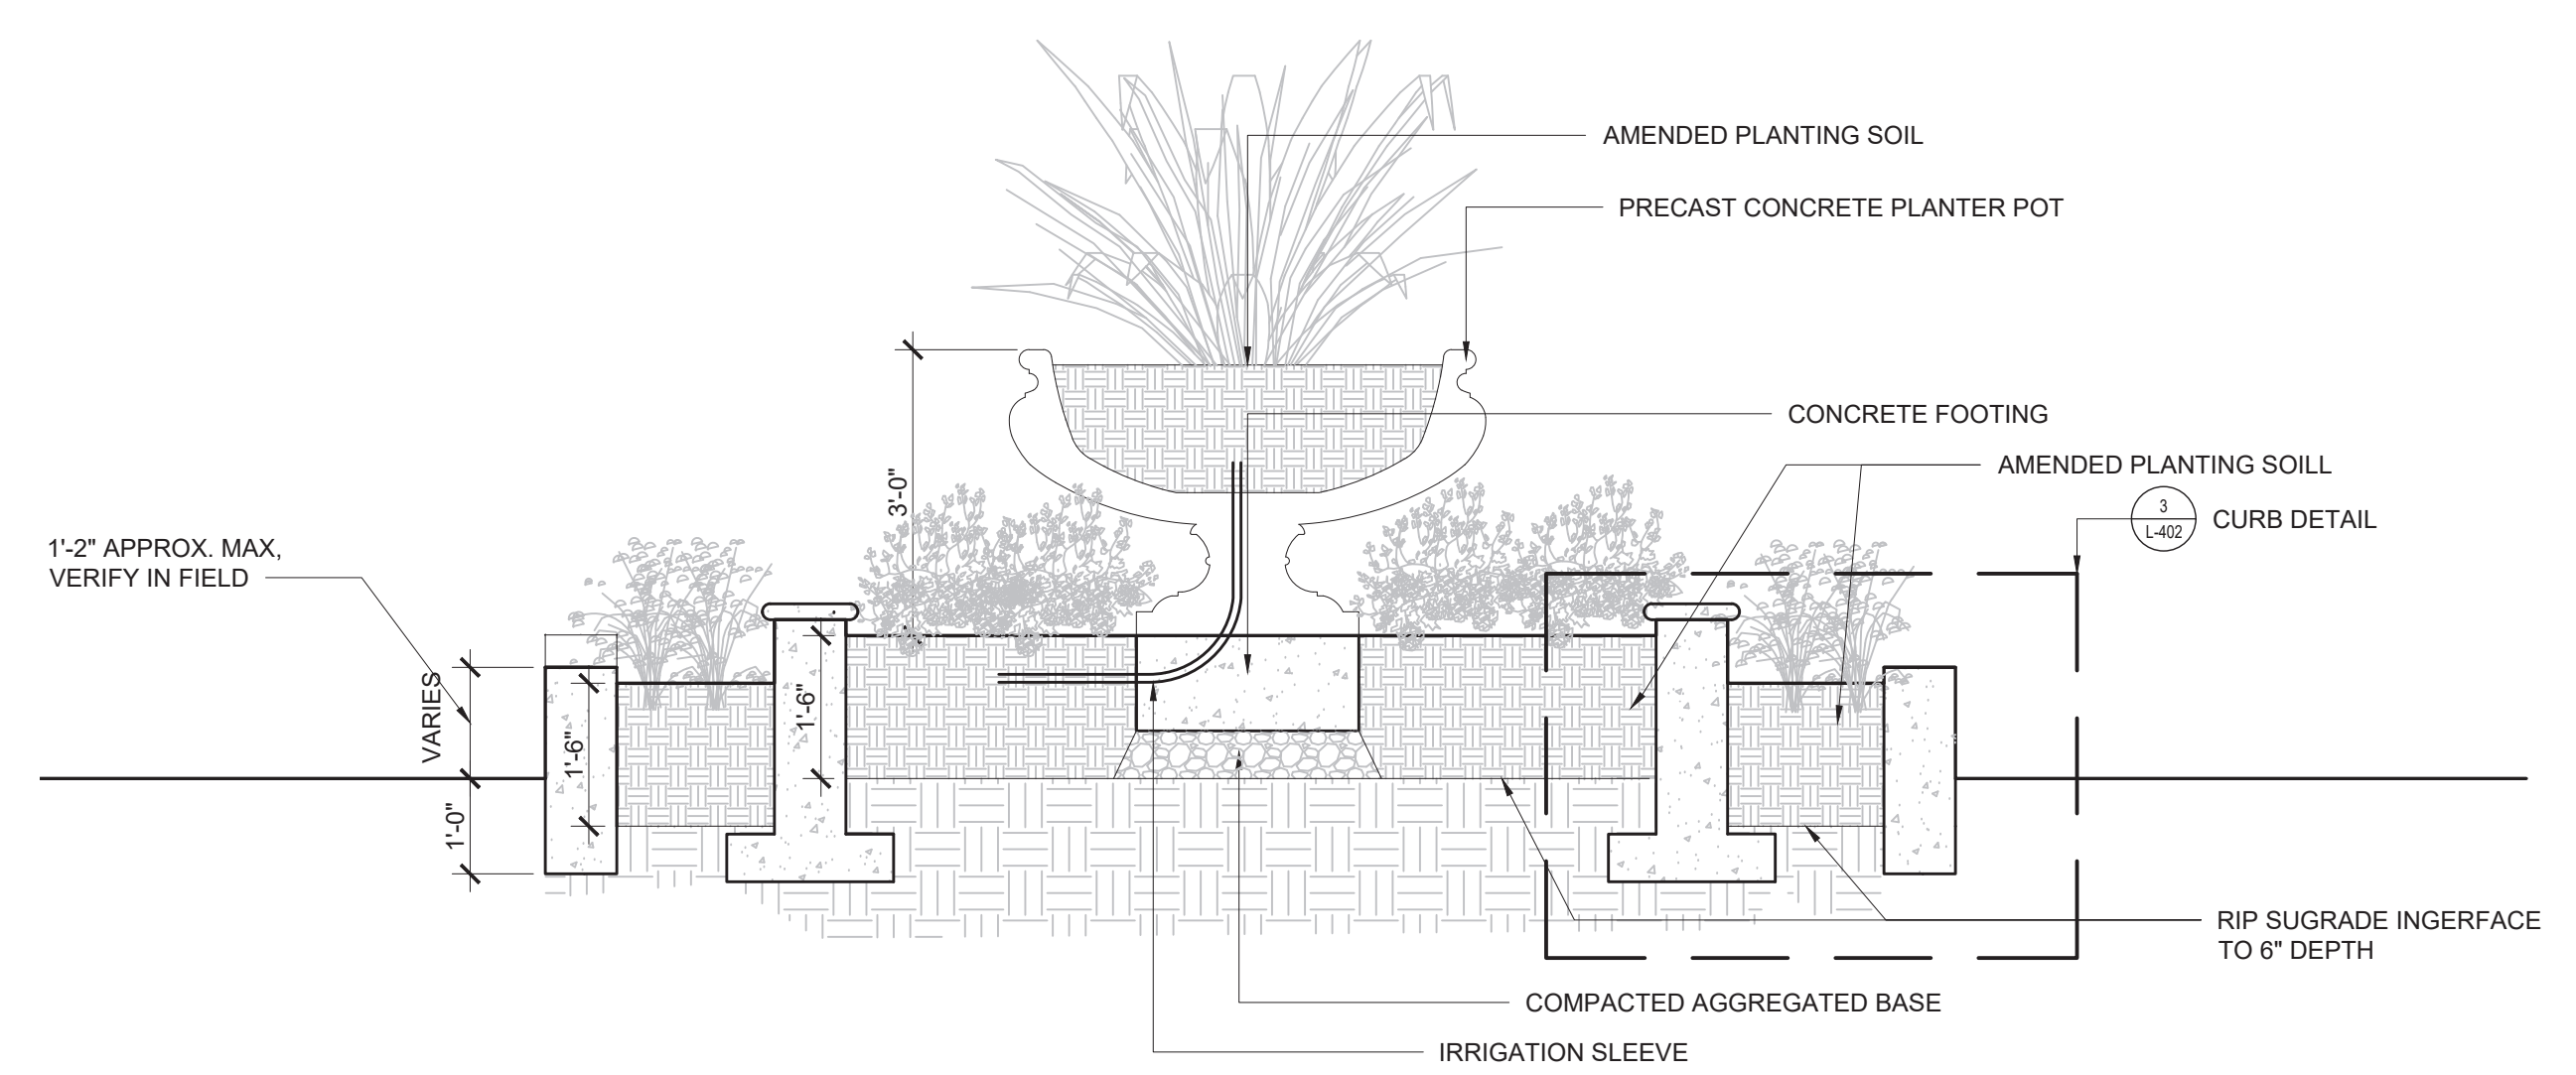

2 LA CUESTA MEDIAN SECTION
SCALE: 1/2" = 1'-0"

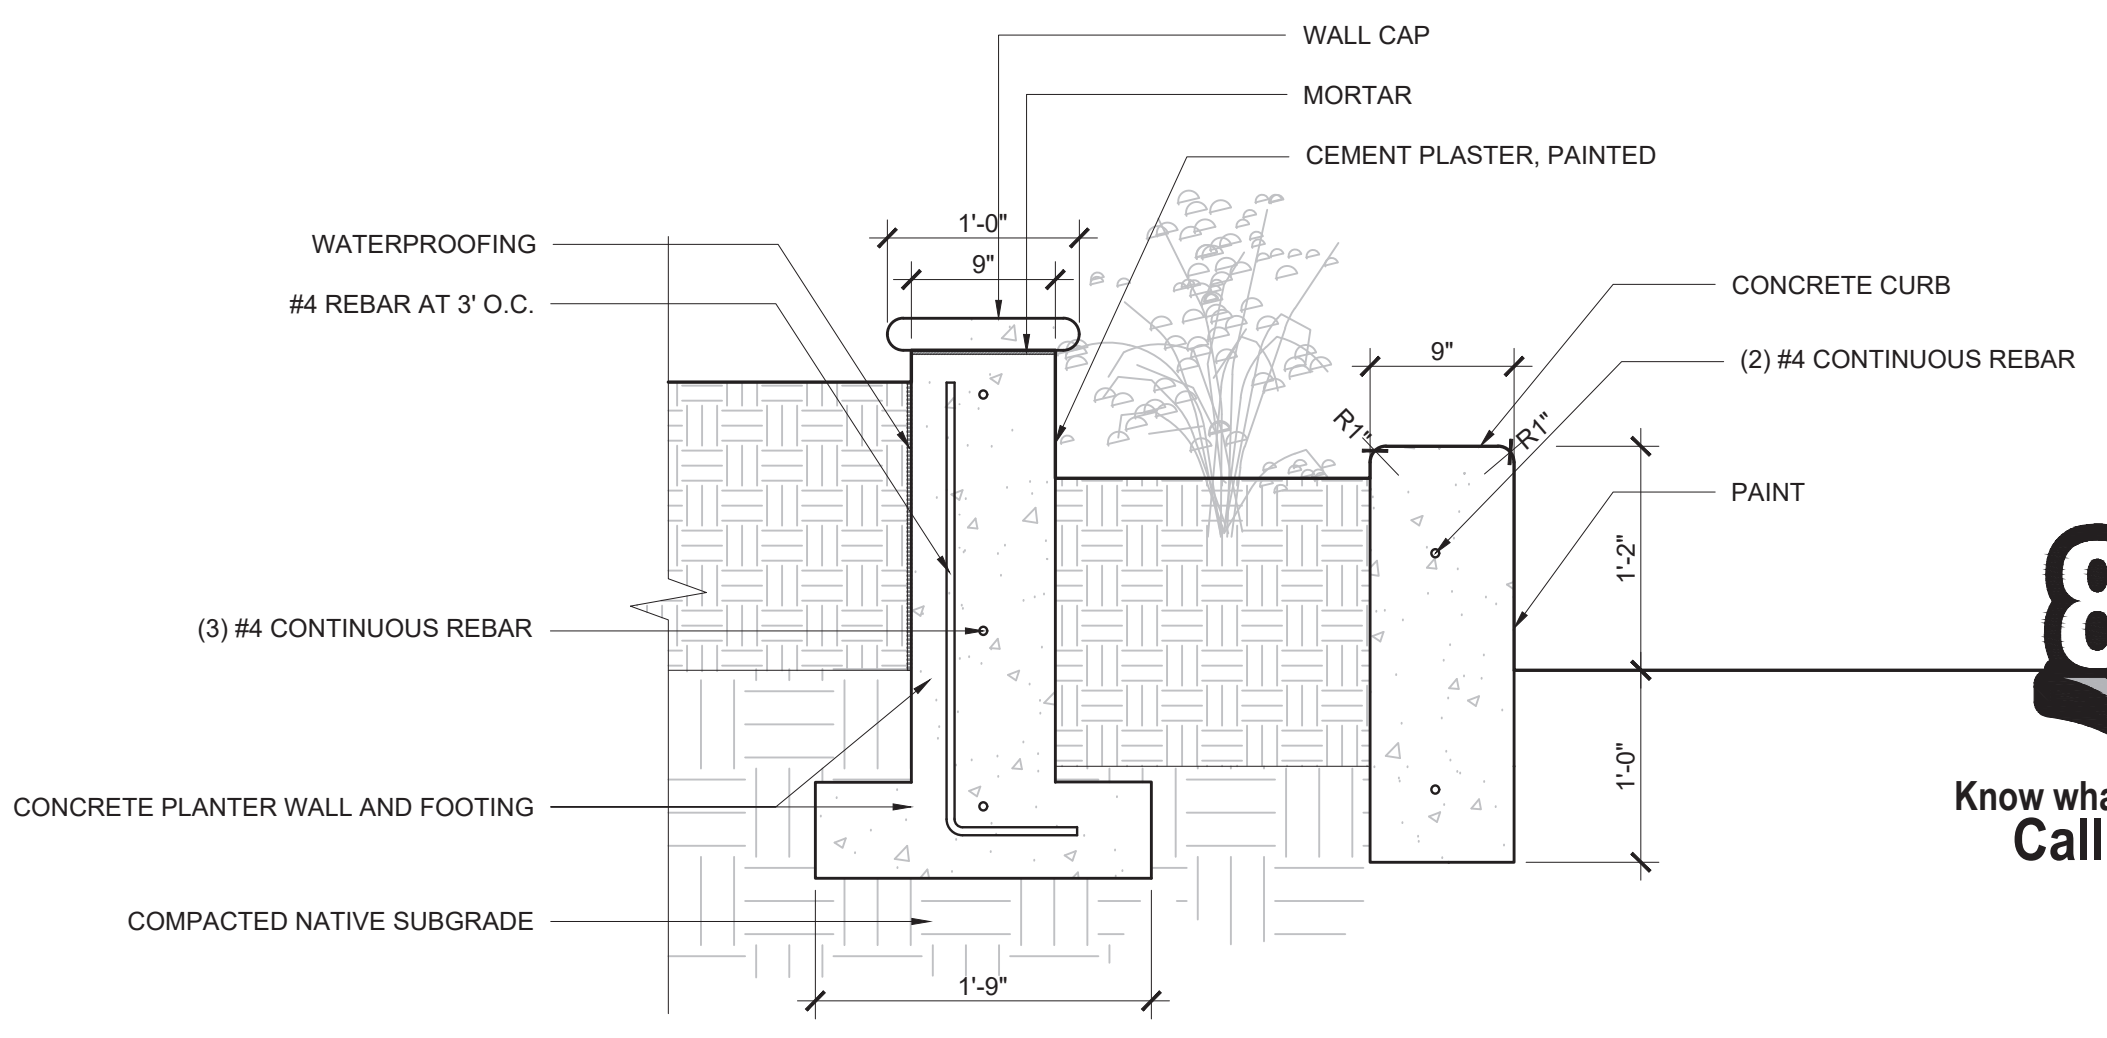

3 LA CUESTA MEDIAN CURB DETAILS
SCALE: 1" = 1'-0"



DRAFT