




Current Configuration – Bayview Drive to Main Drive

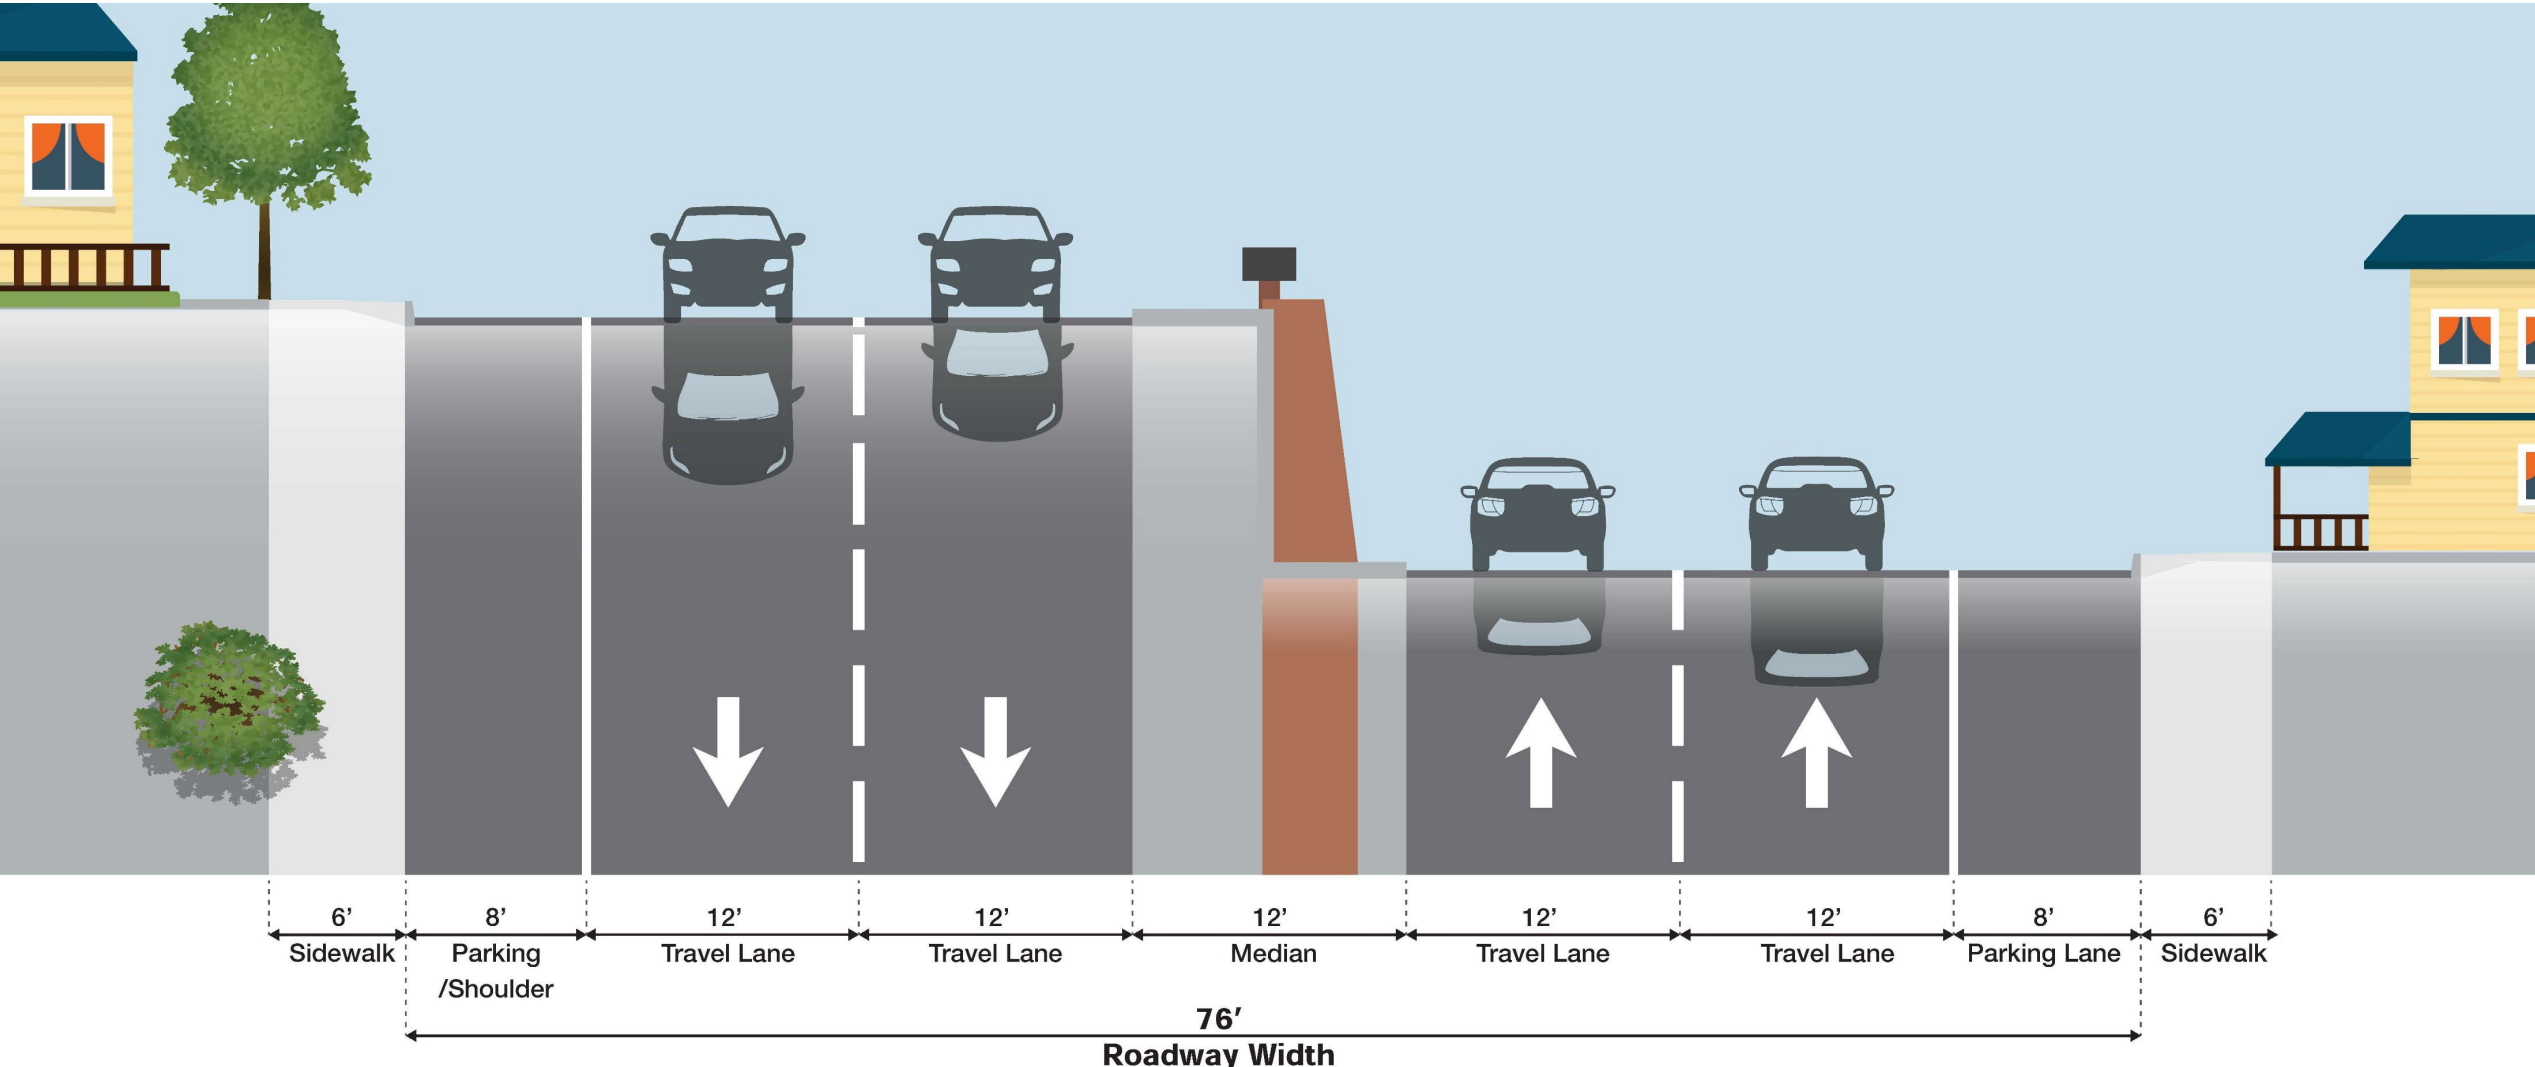


Pilot Configuration – Bayview Drive to Main Drive

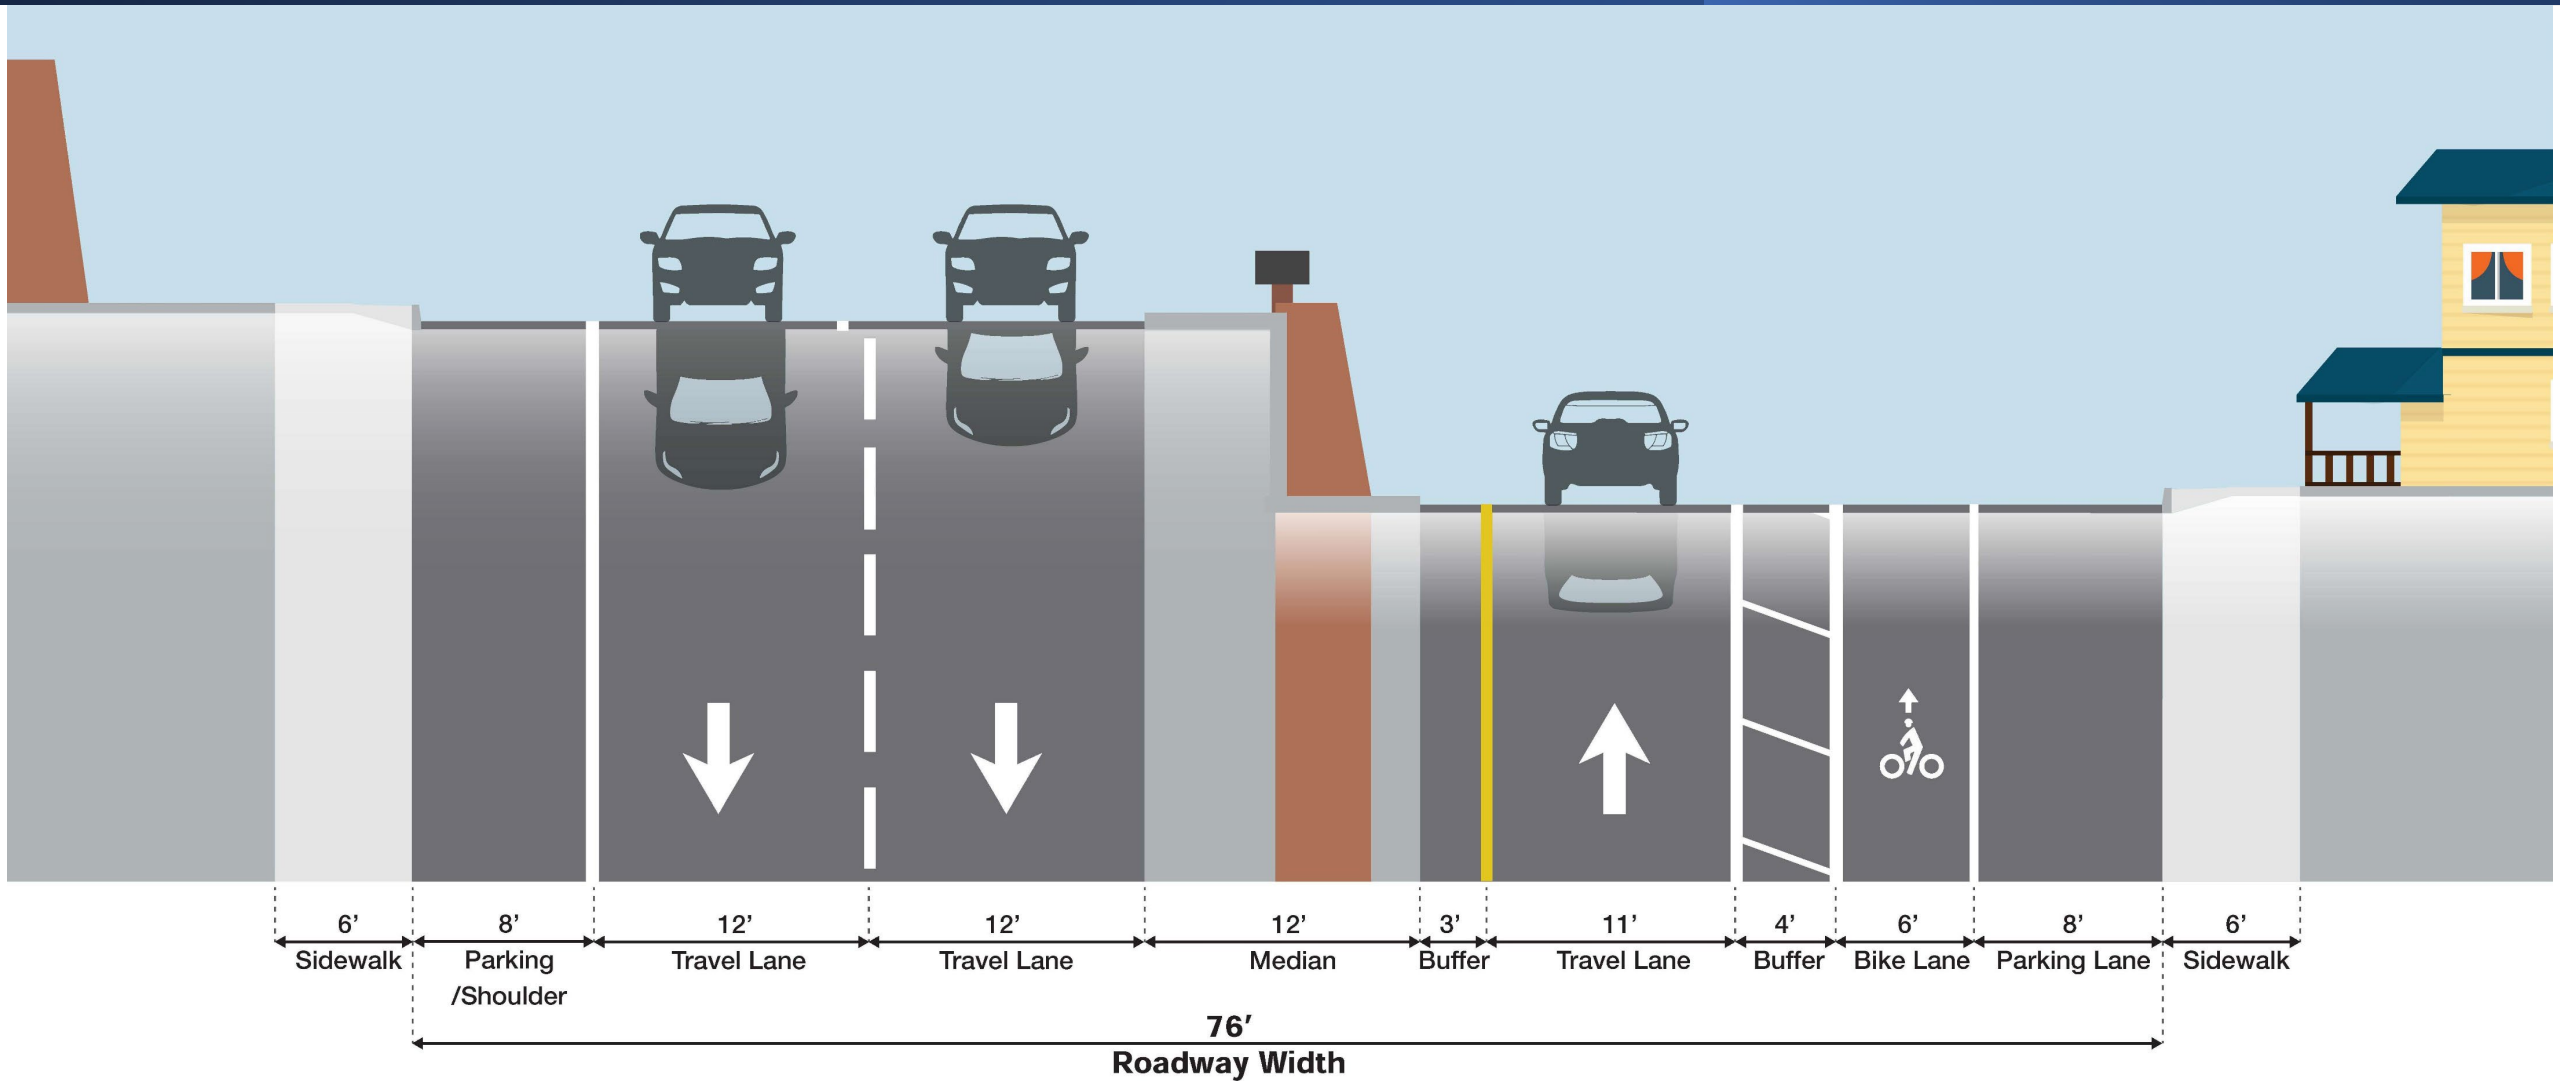

Current Configuration - Main Drive to Riviera Drive

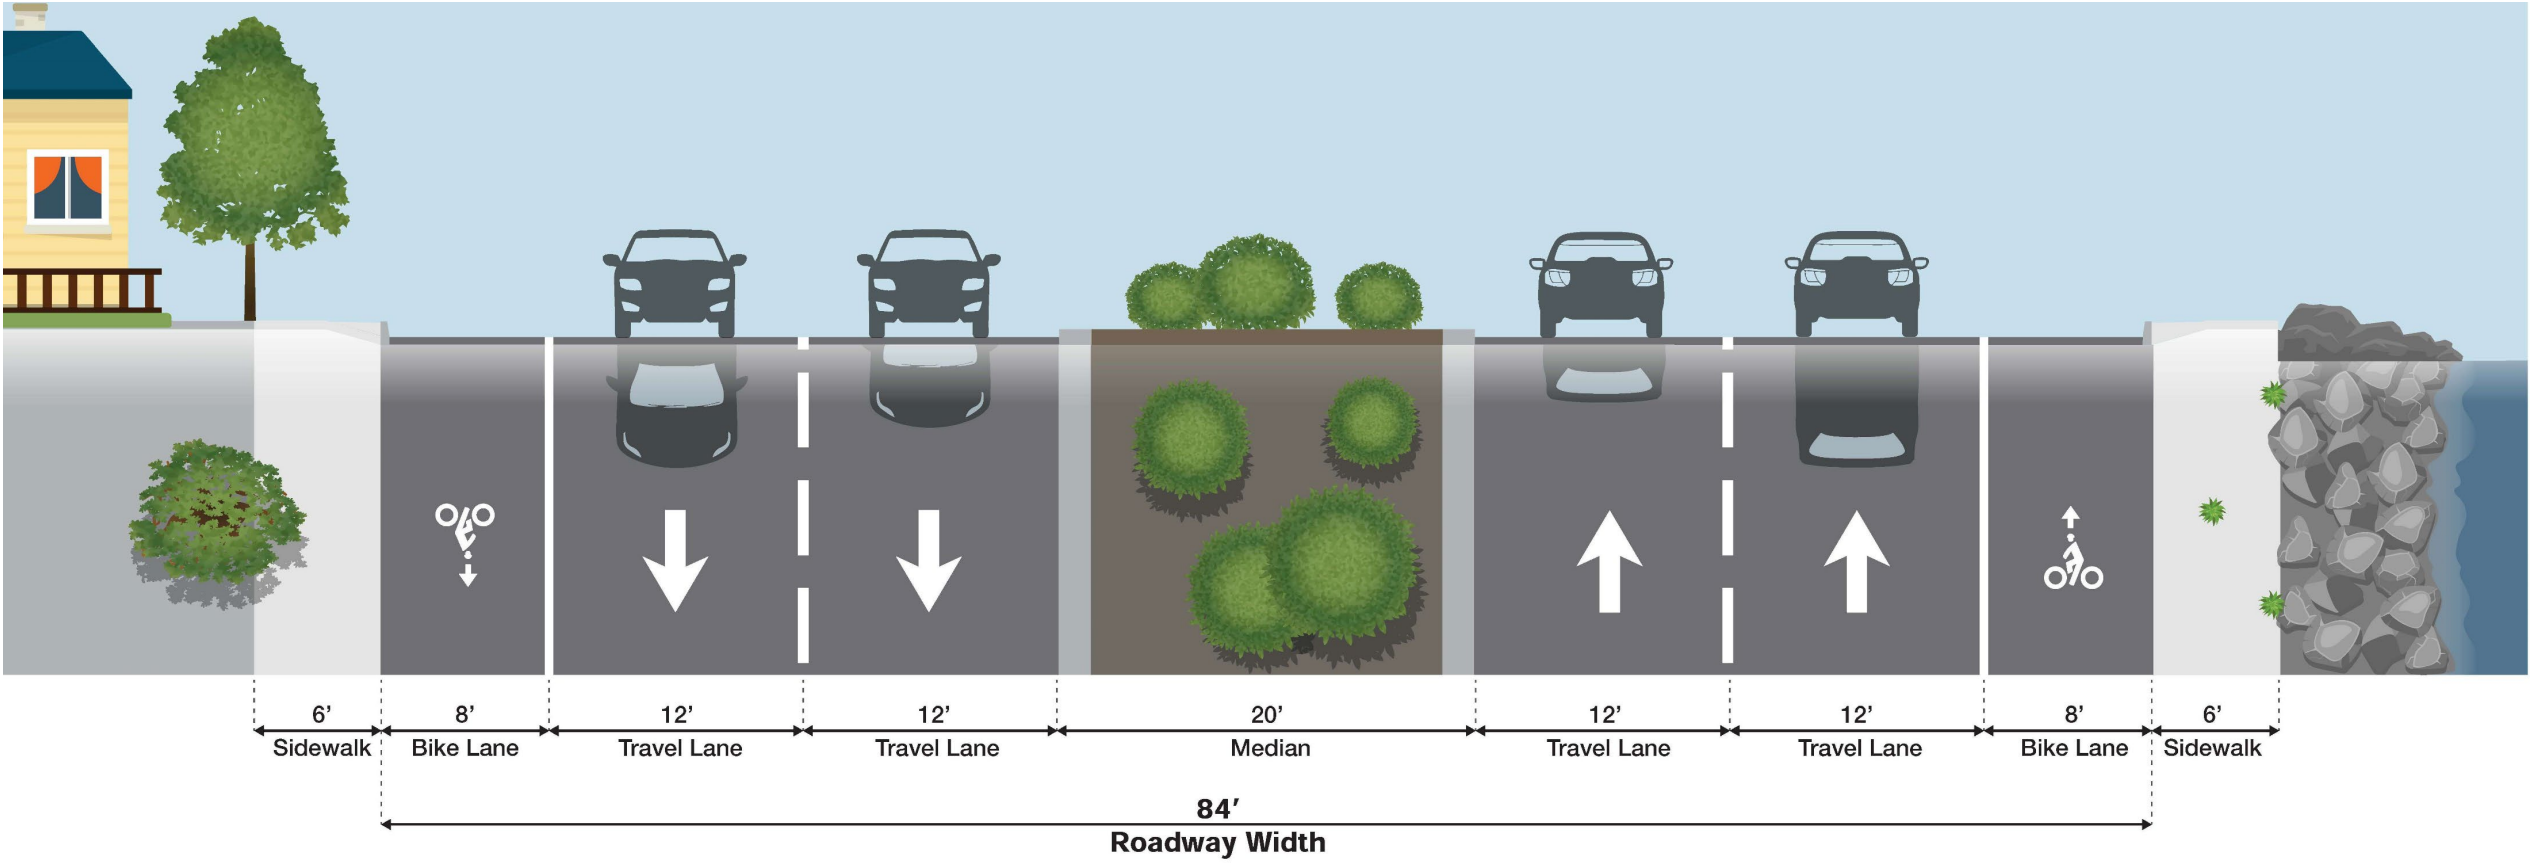

Pilot Configuration - Main Drive to Riviera Drive

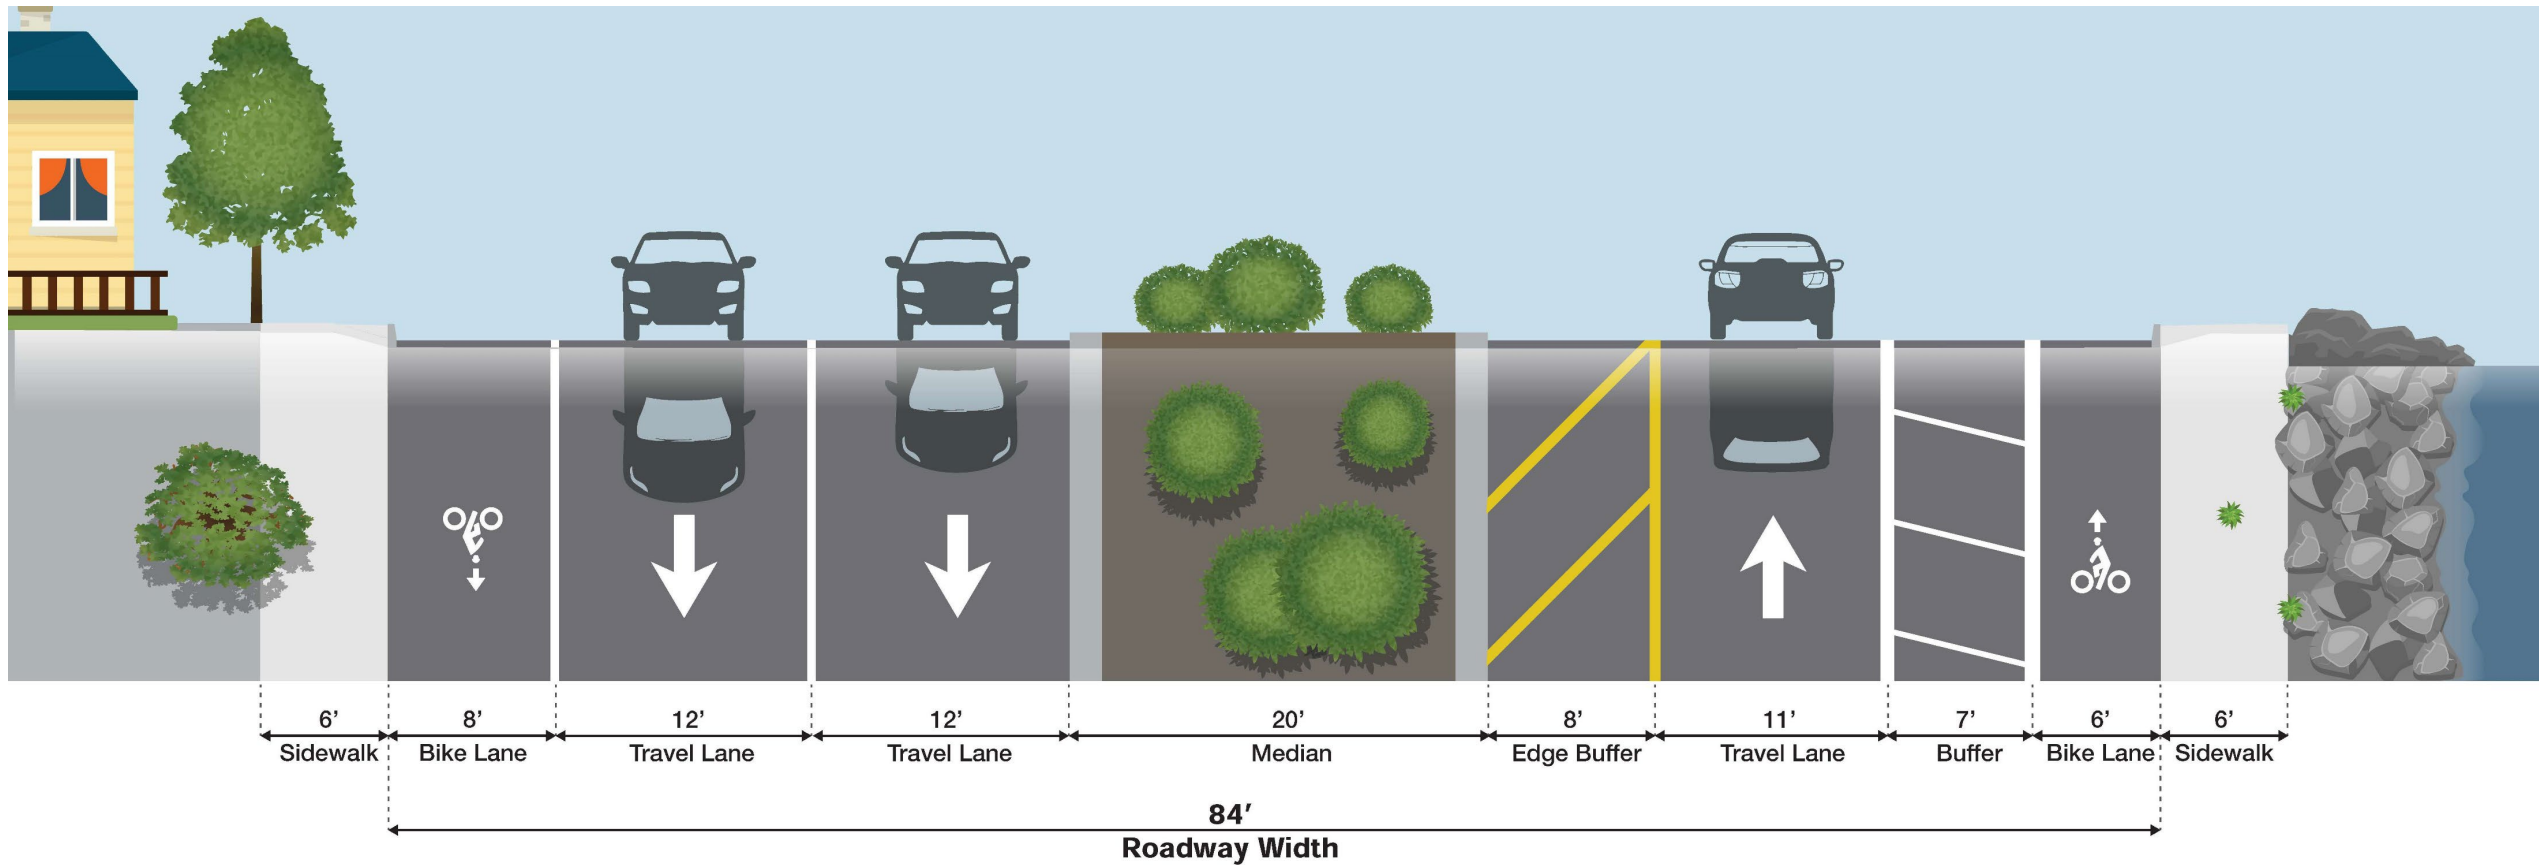

Lane Reduction Detail

ALTERNATIVE B - BIKE LANE AT BAYVIEW DRIVE

