
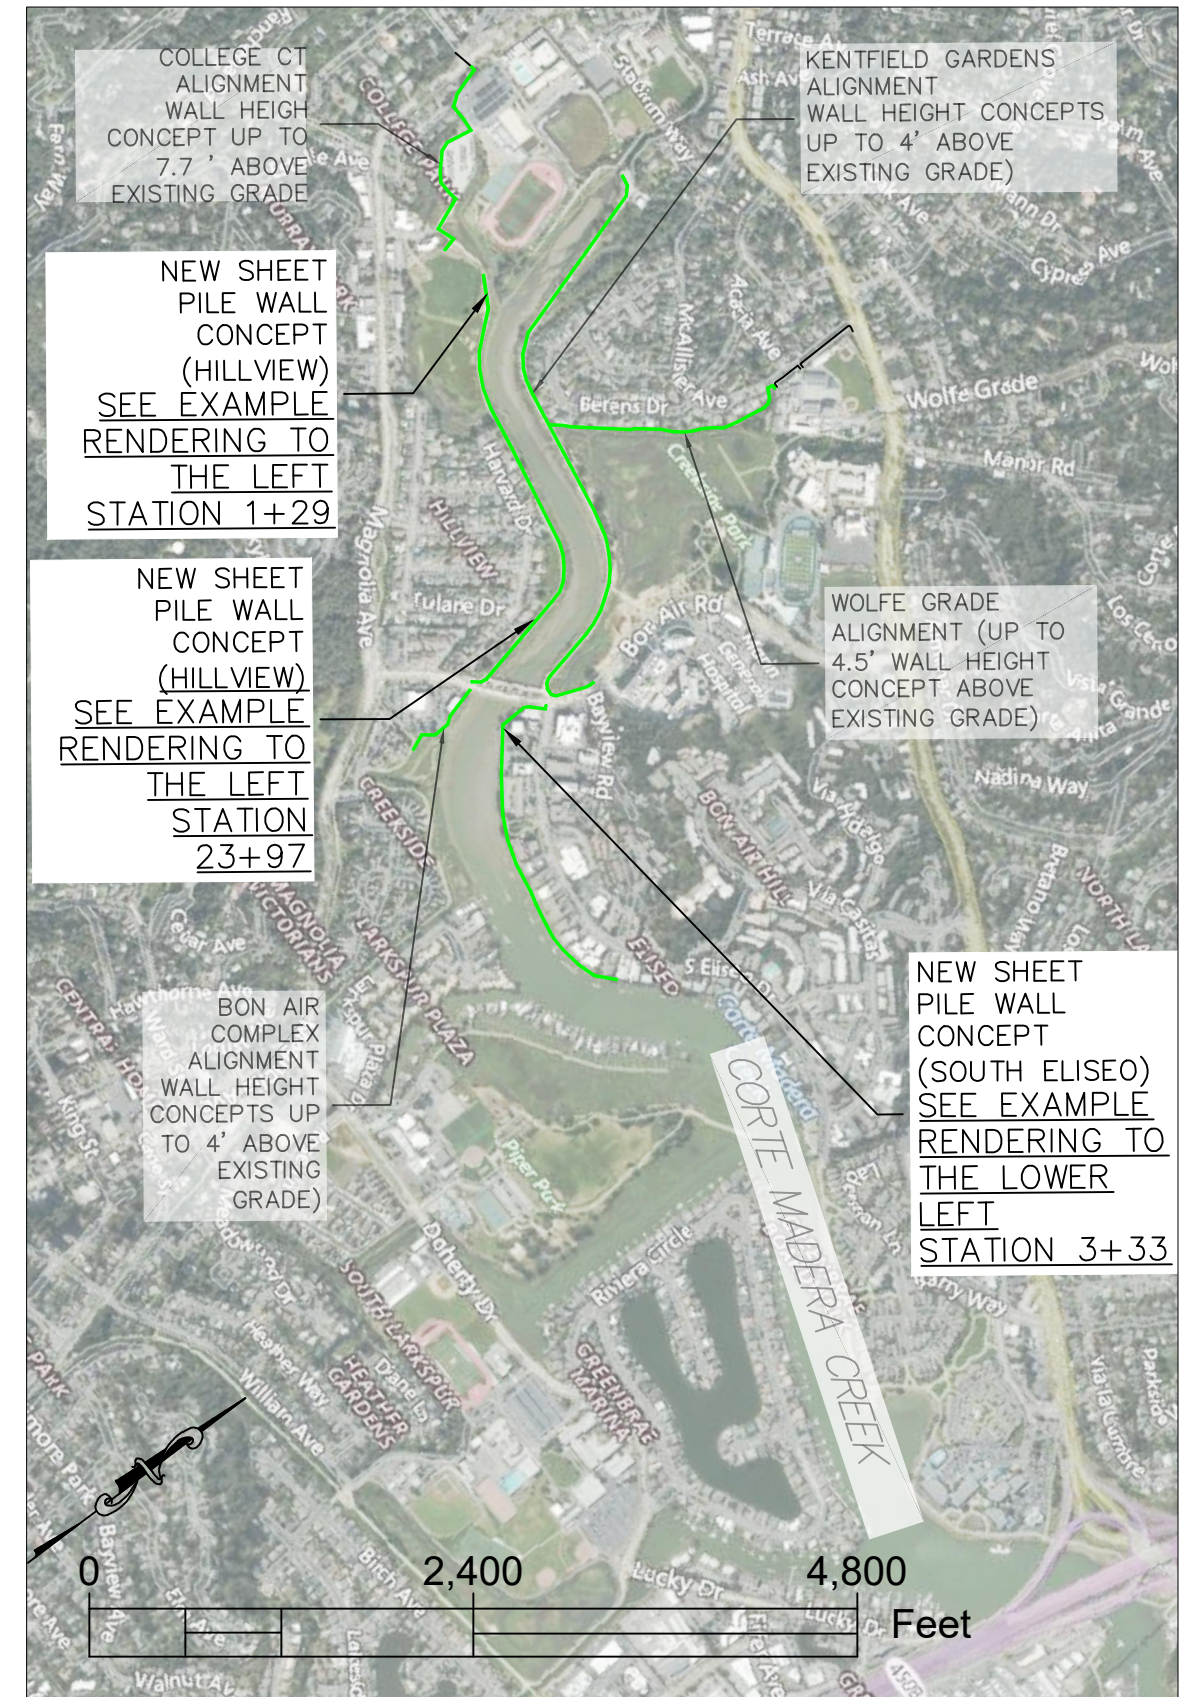
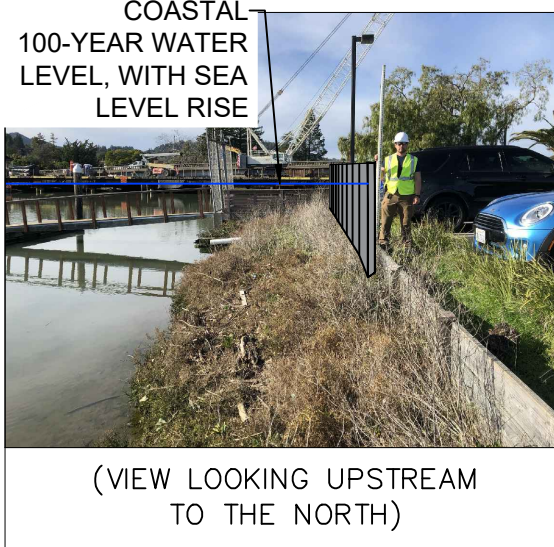
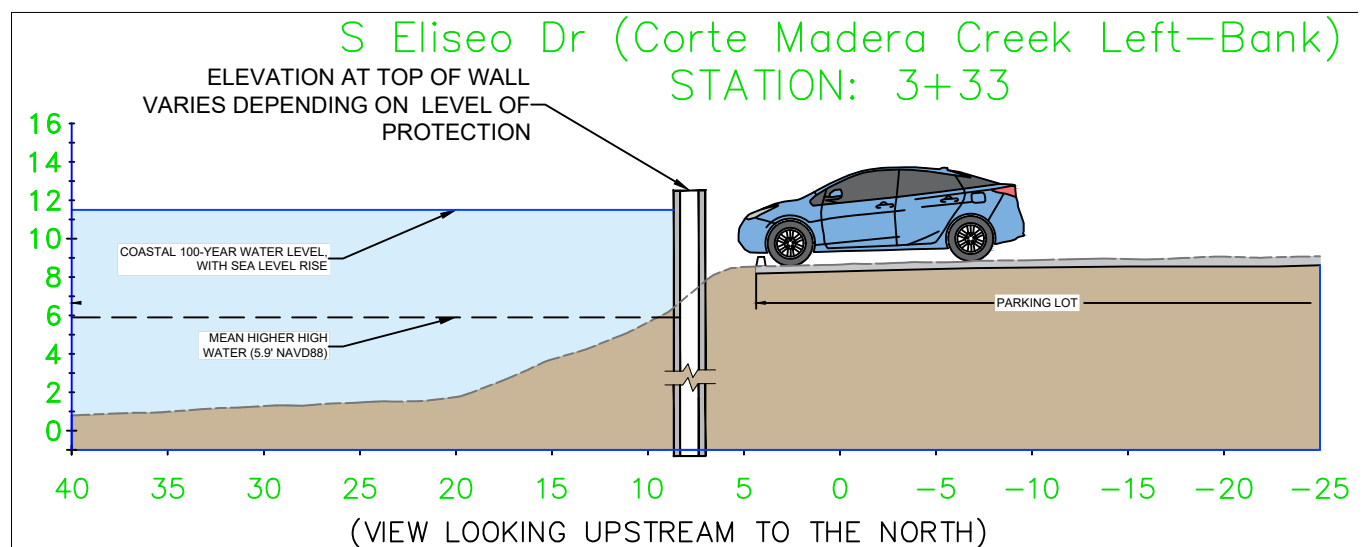
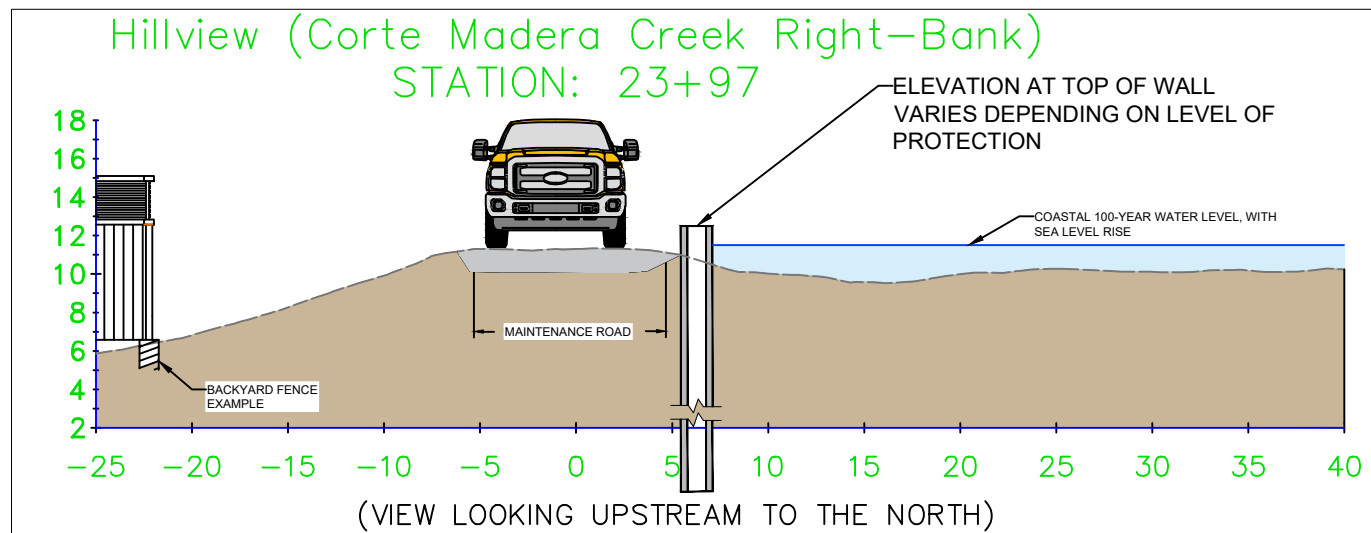


CORTE MADERA CREEK LOCAL LEVEE EVALUATION 2020 REMEDIAL ALTERNATIVES REPORT

CONCEPTUAL SHEET PILE WALL OPTION ALONG CORTE MADERA CREEK WITHIN HILLVIEW AND S. ELSEO DRIVE NEIGHBORHOODS

FOR MORE INFORMATION INCLUDING THE FULL TECHNICAL REPORTS, VISIT: [HTTPS://WWW.MARINWATERSHEDS.ORG/RESOURCES/PROJECTS/LOWER-CORTE-MADERA-CREEK-IMPROVEMENT-STUDY](https://www.marinwatersheds.org/resources/projects/lower-corte-madera-creek-improvement-study)

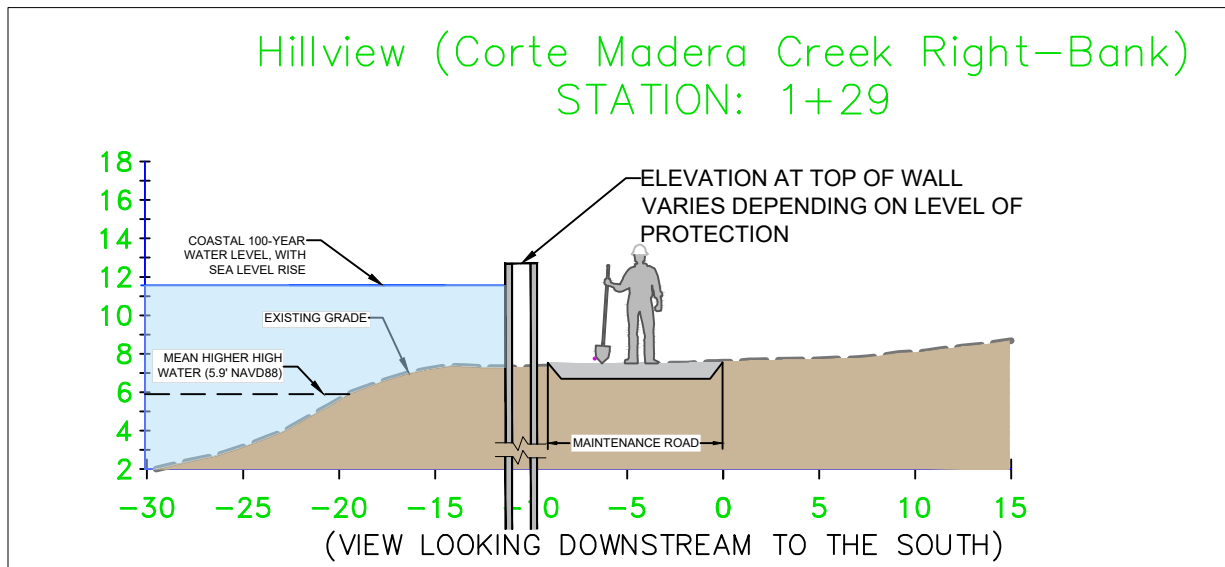

***CONCEPTS AND RENDERINGS ARE PRELIMINARY AND WOULD CHANGE WITH FURTHER DESIGN DEVELOPMENT
NOT ALL NEW POTENTIAL FEATURES ARE SHOWN, ONLY SHEET PILE WALL OPTIONS***

\\CO.MARIN.CA.US\FS1\DPWFLOOD\PROJECTS\FZ9-15-001 CORTE MADERA CREEK LOLE\14 PUBLIC OUTREACH\CONCEPT_FM2.DWG