




FRONT ELEVATION

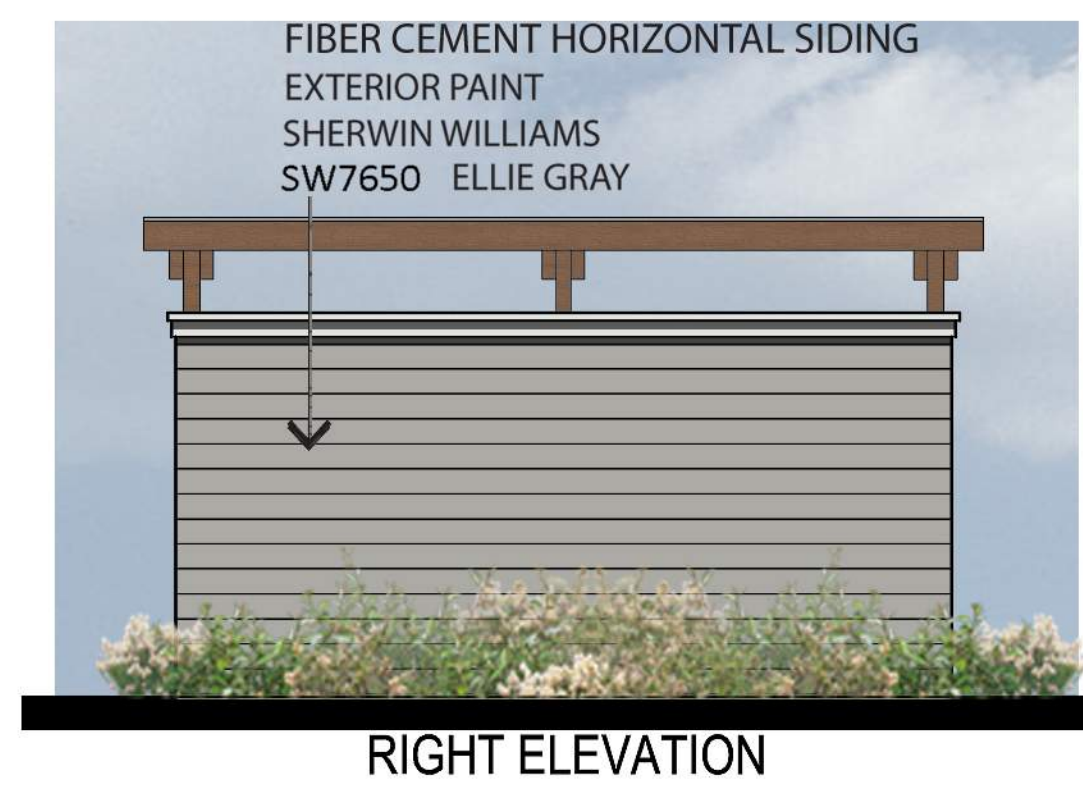


RIGHT ELEVATION

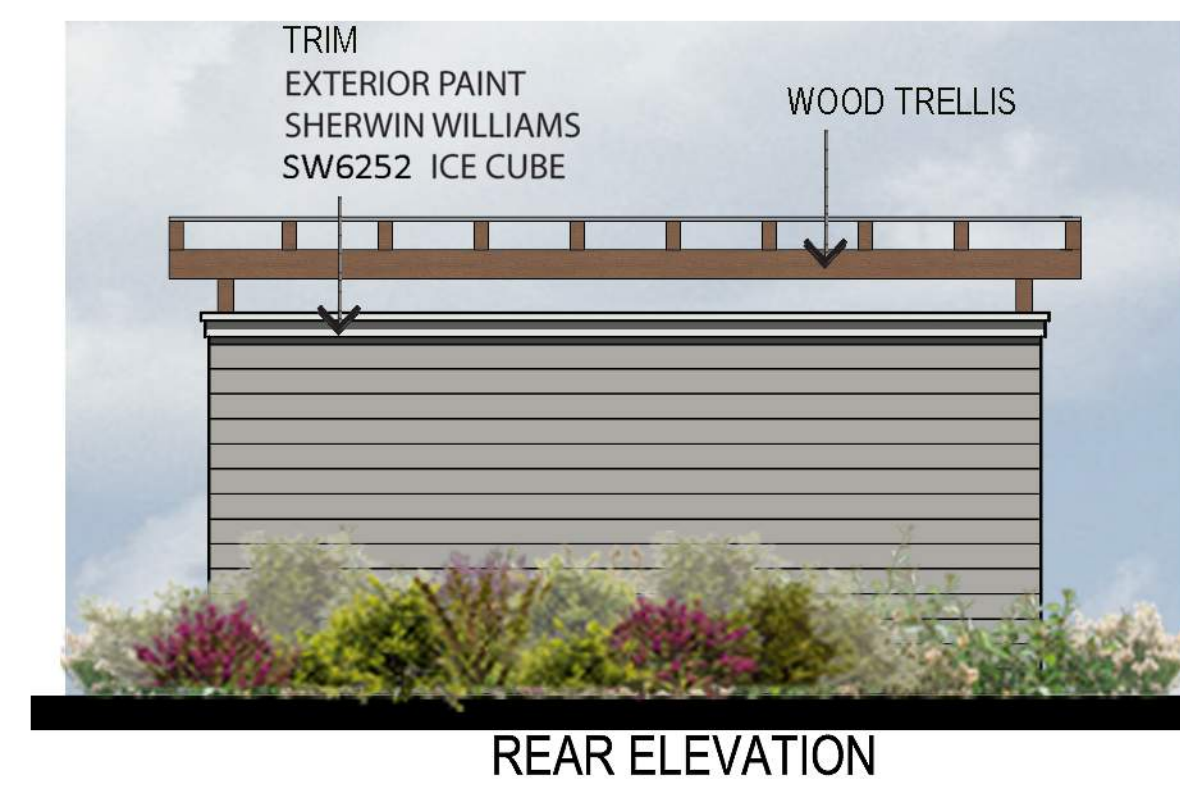

REAR ELEVATION

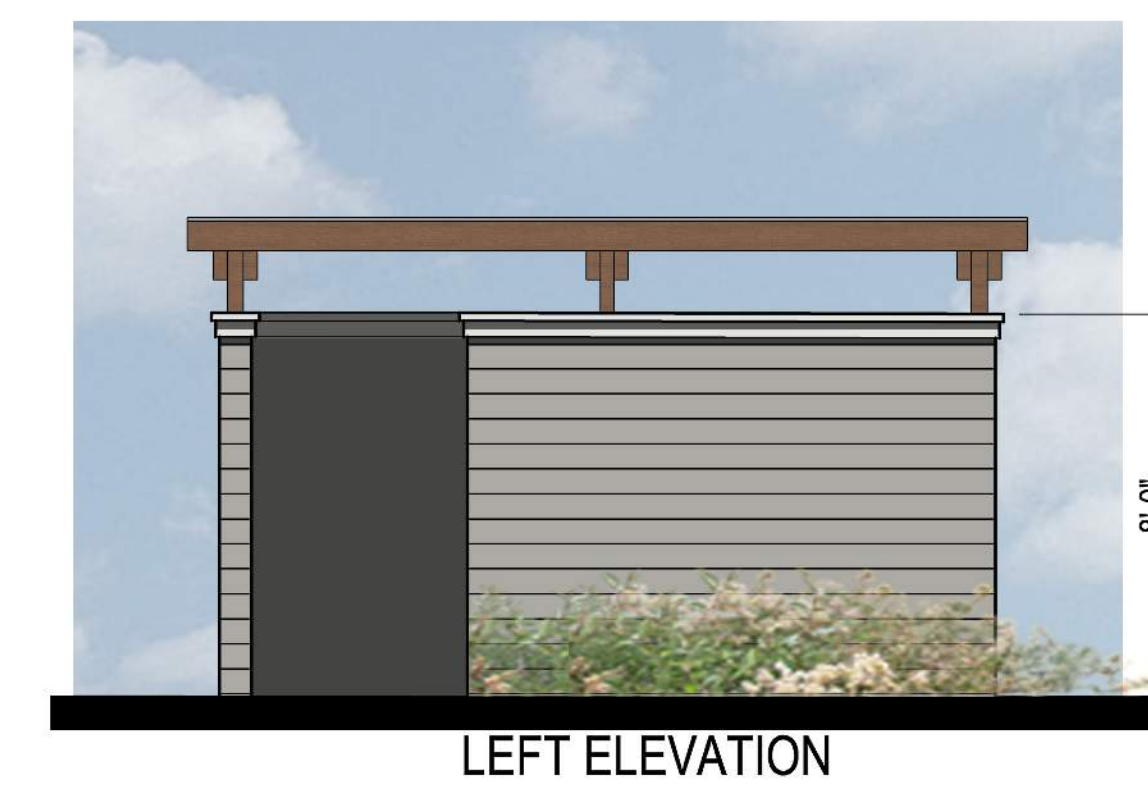

LEFT ELEVATION

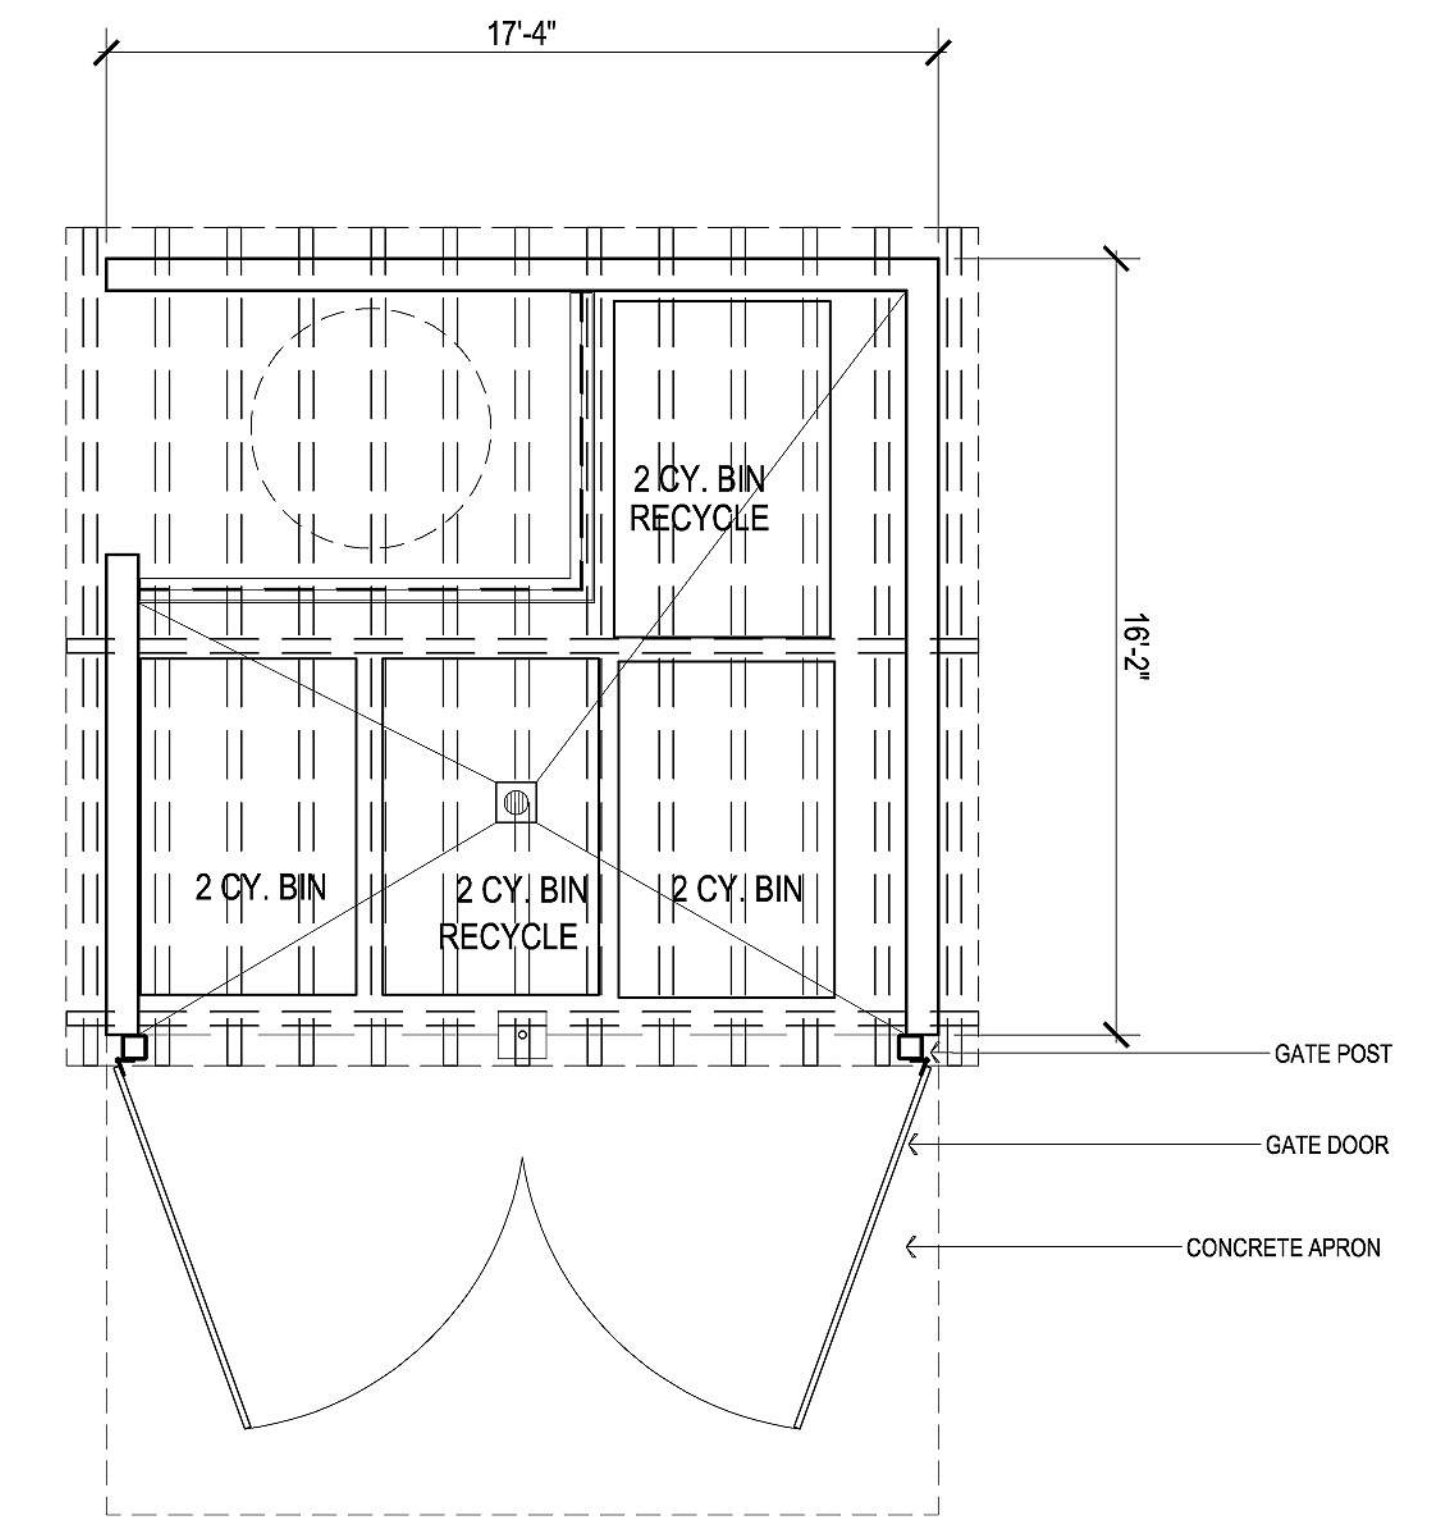


TRASH ENCLOSURE PLAN



BAJA PRE-FABRICATED SINGLE POST BACK TO BACK SOLAR CARPORTS COVERS TWO SINGLE ROWS



BAJA PRE-FABRICATED DOUBLE POST OR FULL CANTILEVER OFFSET TAPERED SOLAR CARPORTS COVERS ONE SINGLE ROWS

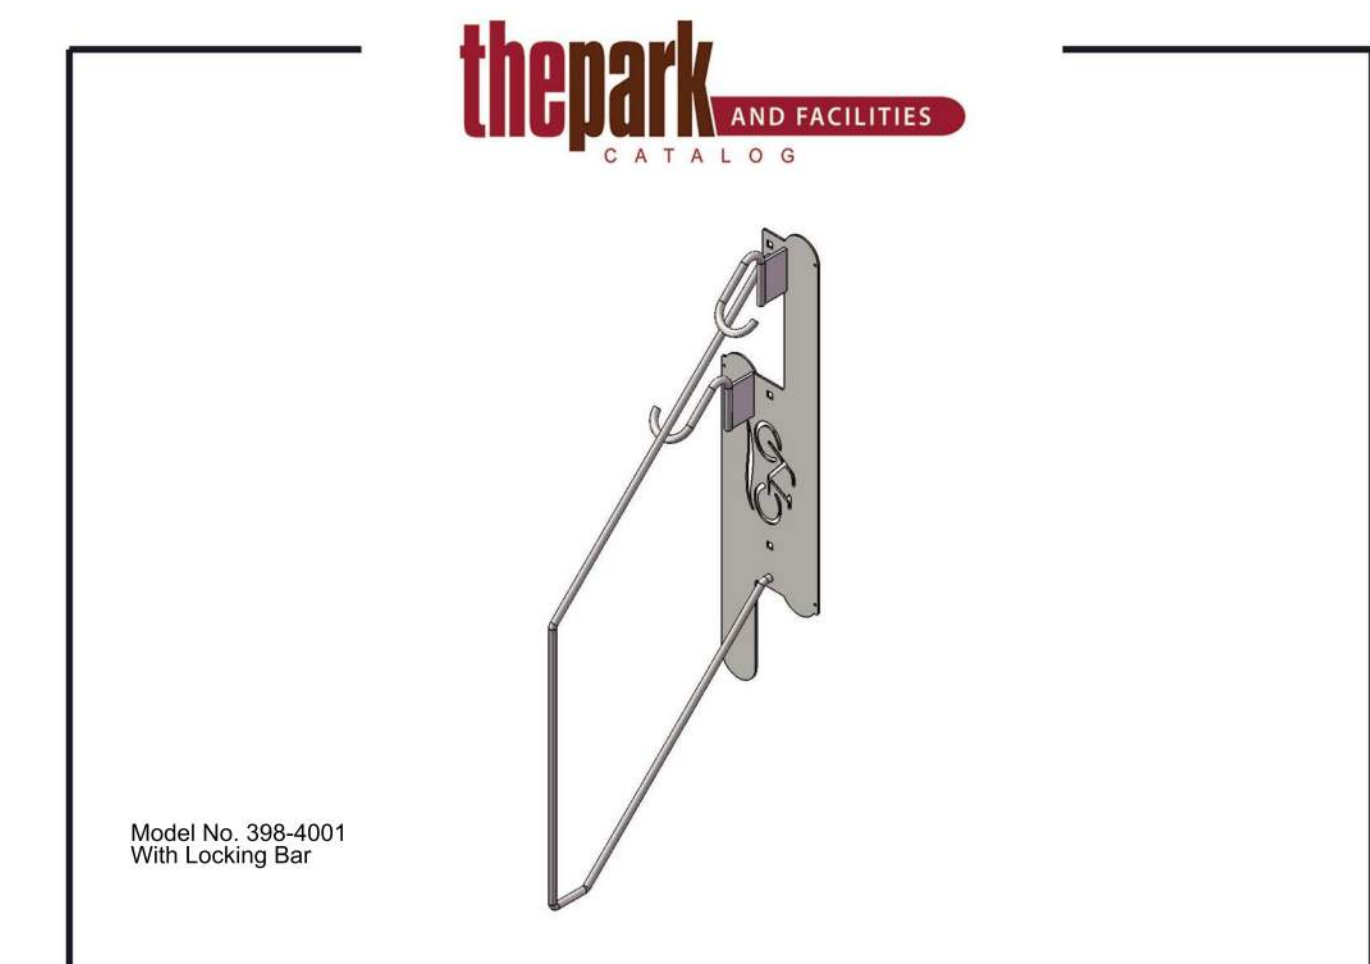

WALL MOUNT BIKE RACK FOR INDOOR BIKE STORAGE (OR SIMILAR)



BRONZE (OR SIMILAR)

MILGARD STYLE LINE SERIES VINYL WINDOW- SINGLE HUNG (OR SIMILAR)

