




**LAYOUT LEGEND**

	Vehicular Accent Paving		Ground Cover
	Pedestrian/Vehicular Concrete Paving		Pedestrian Artificial Turf Paving
	Pedestrian Concrete Accent Paving		Sod see planting plans
	Pedestrian Accent Paving (pavers)		Property Line
	Pedestrian Play Accent Paving		Match Line
	Pedestrian Stone / Tile Accent Paving		Below-grade utilities as noted, S.C.D.
	Pedestrian Decomposed Granite Paving		5' tall Metal Picket Fence
	Stormwater Treatment see planting plans, see civil drawings		5' tall Glass Fence
			5' tall Wall
			42' tall Horiz. Wood Fence
			S.A.D. See Architectural Drawings
			S.C.D. See Civil Drawings



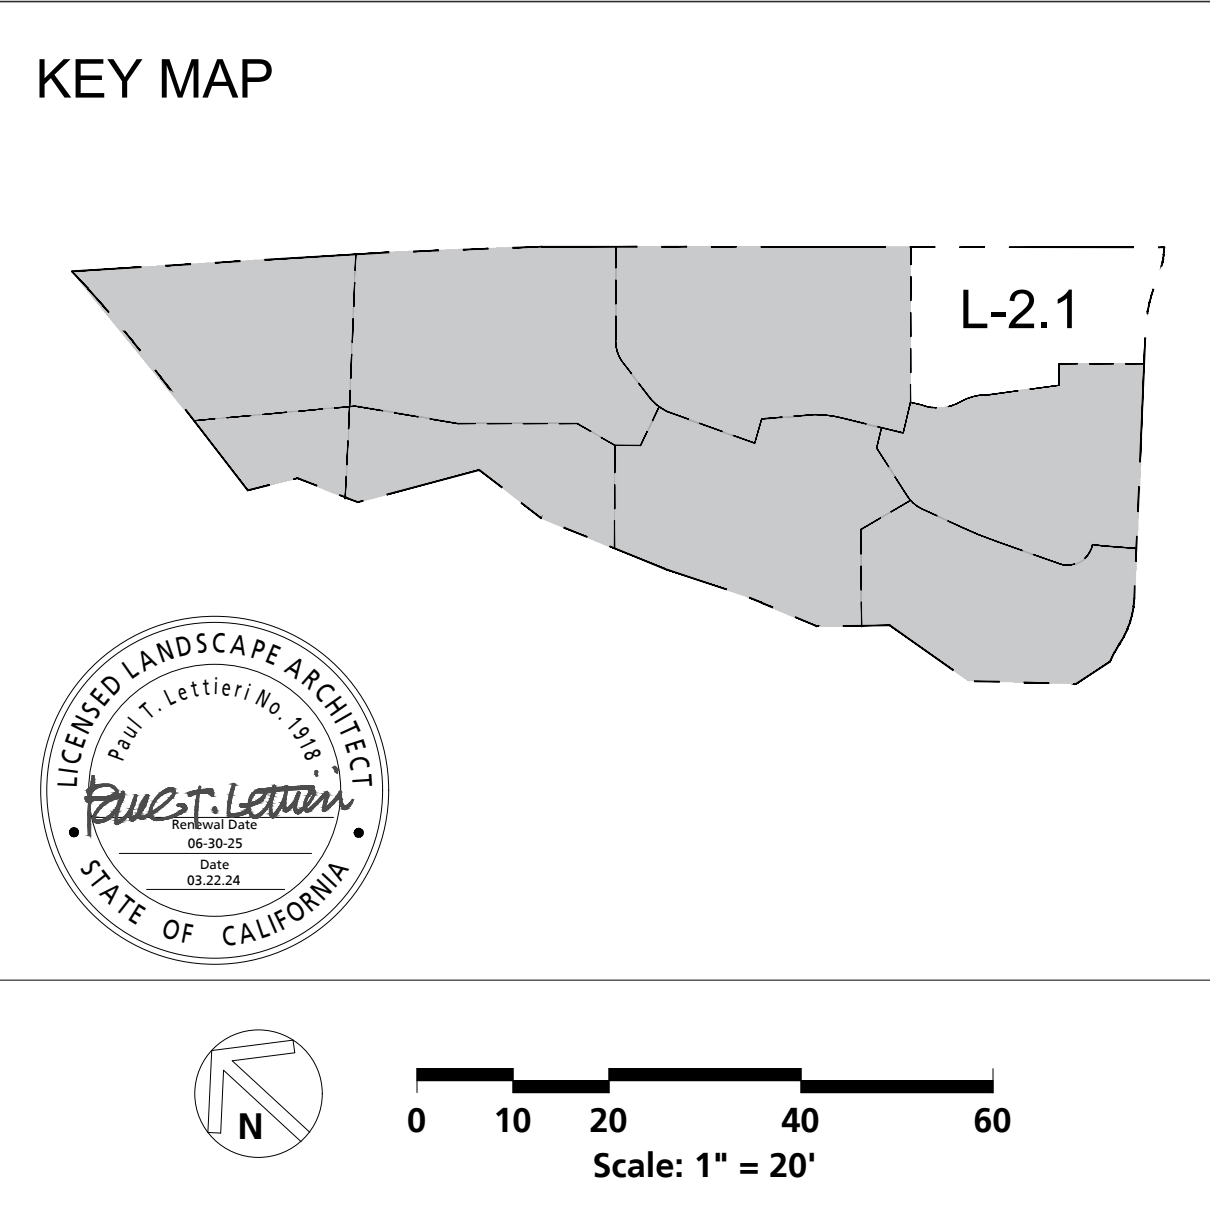


**KEY MAP**

L-2.2

Scale: 1" = 20'

0 10 20 40 60

© 2020 by HUMPHREYS & PARTNERS ARCHITECTS, L.P. The arrangements depicted herein are the sole property of Humphreys & Partners Architects, L.P. and may not be reproduced in any form without its written permission. Architectural conceptual site plans are for feasibility purpose only. Revisions may occur due to further investigation from regulatory authorities and building code analysis.

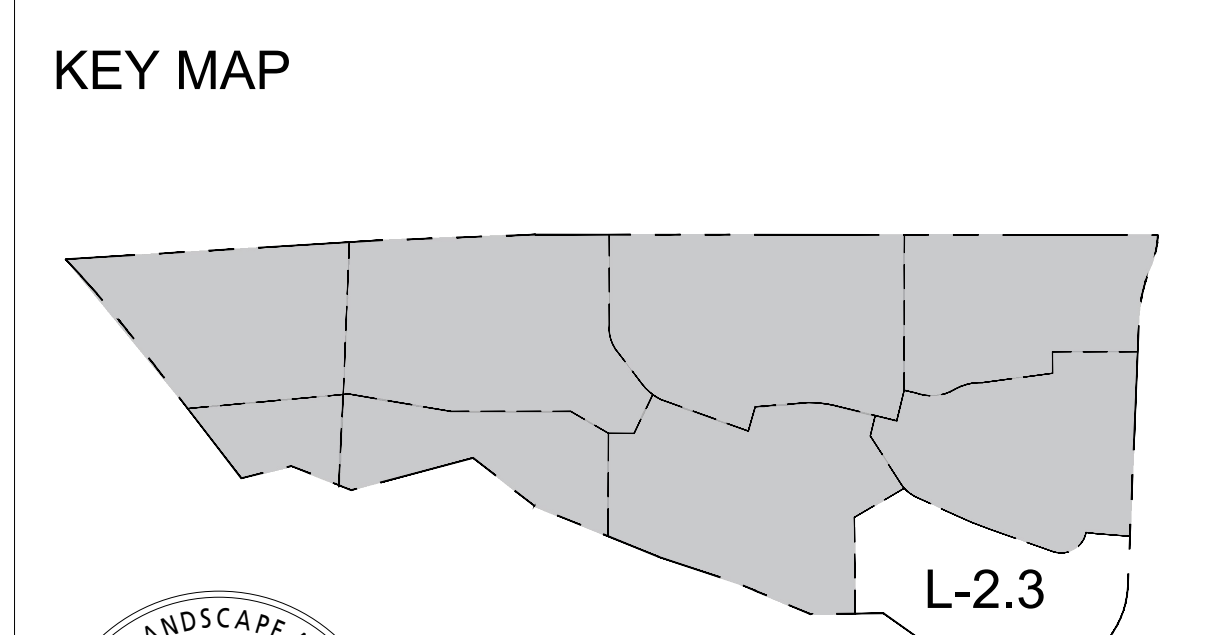

© 2020 by HUMPHREYS & PARTNERS ARCHITECTS, L.P. The arrangements depicted herein are the sole property of Humphreys & Partners Architects, L.P. and may not be reproduced in any form without its written permission. Architectural conceptual site plans are for feasibility purpose only. Revisions may occur due to further investigation from regulatory authorities and building code analysis.



**KEY MAP**

L-2.4

Scale: 1" = 20'

© 2020 by HUMPHREYS & PARTNERS ARCHITECTS, L.P. The arrangements depicted herein are the sole property of Humphreys & Partners Architects, L.P. and may not be reproduced in any form without its written permission. Architectural conceptual site plans are for feasibility purpose only. Revisions may occur due to further investigation from regulatory authorities and building code analysis.



**KEY MAP**

L-2.5

Scale: 1" = 20'

© 2020 by HUMPHREYS & PARTNERS ARCHITECTS, L.P. The arrangements depicted herein are the sole property of Humphreys & Partners Architects, L.P. and may not be reproduced in any form without its written permission. Architectural conceptual site plans are for feasibility purpose only. Revisions may occur due to further investigation from regulatory authorities and building code analysis.




**KEY MAP**

L-2.6

WEST LEARY  
LICENSED LANDSCAPE ARCHITECT  
PAINT LICENSE NO. 1018  
06/30/15  
08/22/24  
STATE OF CALIFORNIA

Scale: 1" = 20'

© 2020 by HUMPHREYS & PARTNERS ARCHITECTS, L.P. The arrangements depicted herein are the sole property of Humphreys & Partners Architects, L.P. and may not be reproduced in any form without its written permission. Architectural conceptual site plans are for feasibility purpose only. Revisions may occur due to further investigation from regulatory authorities and building code analysis.

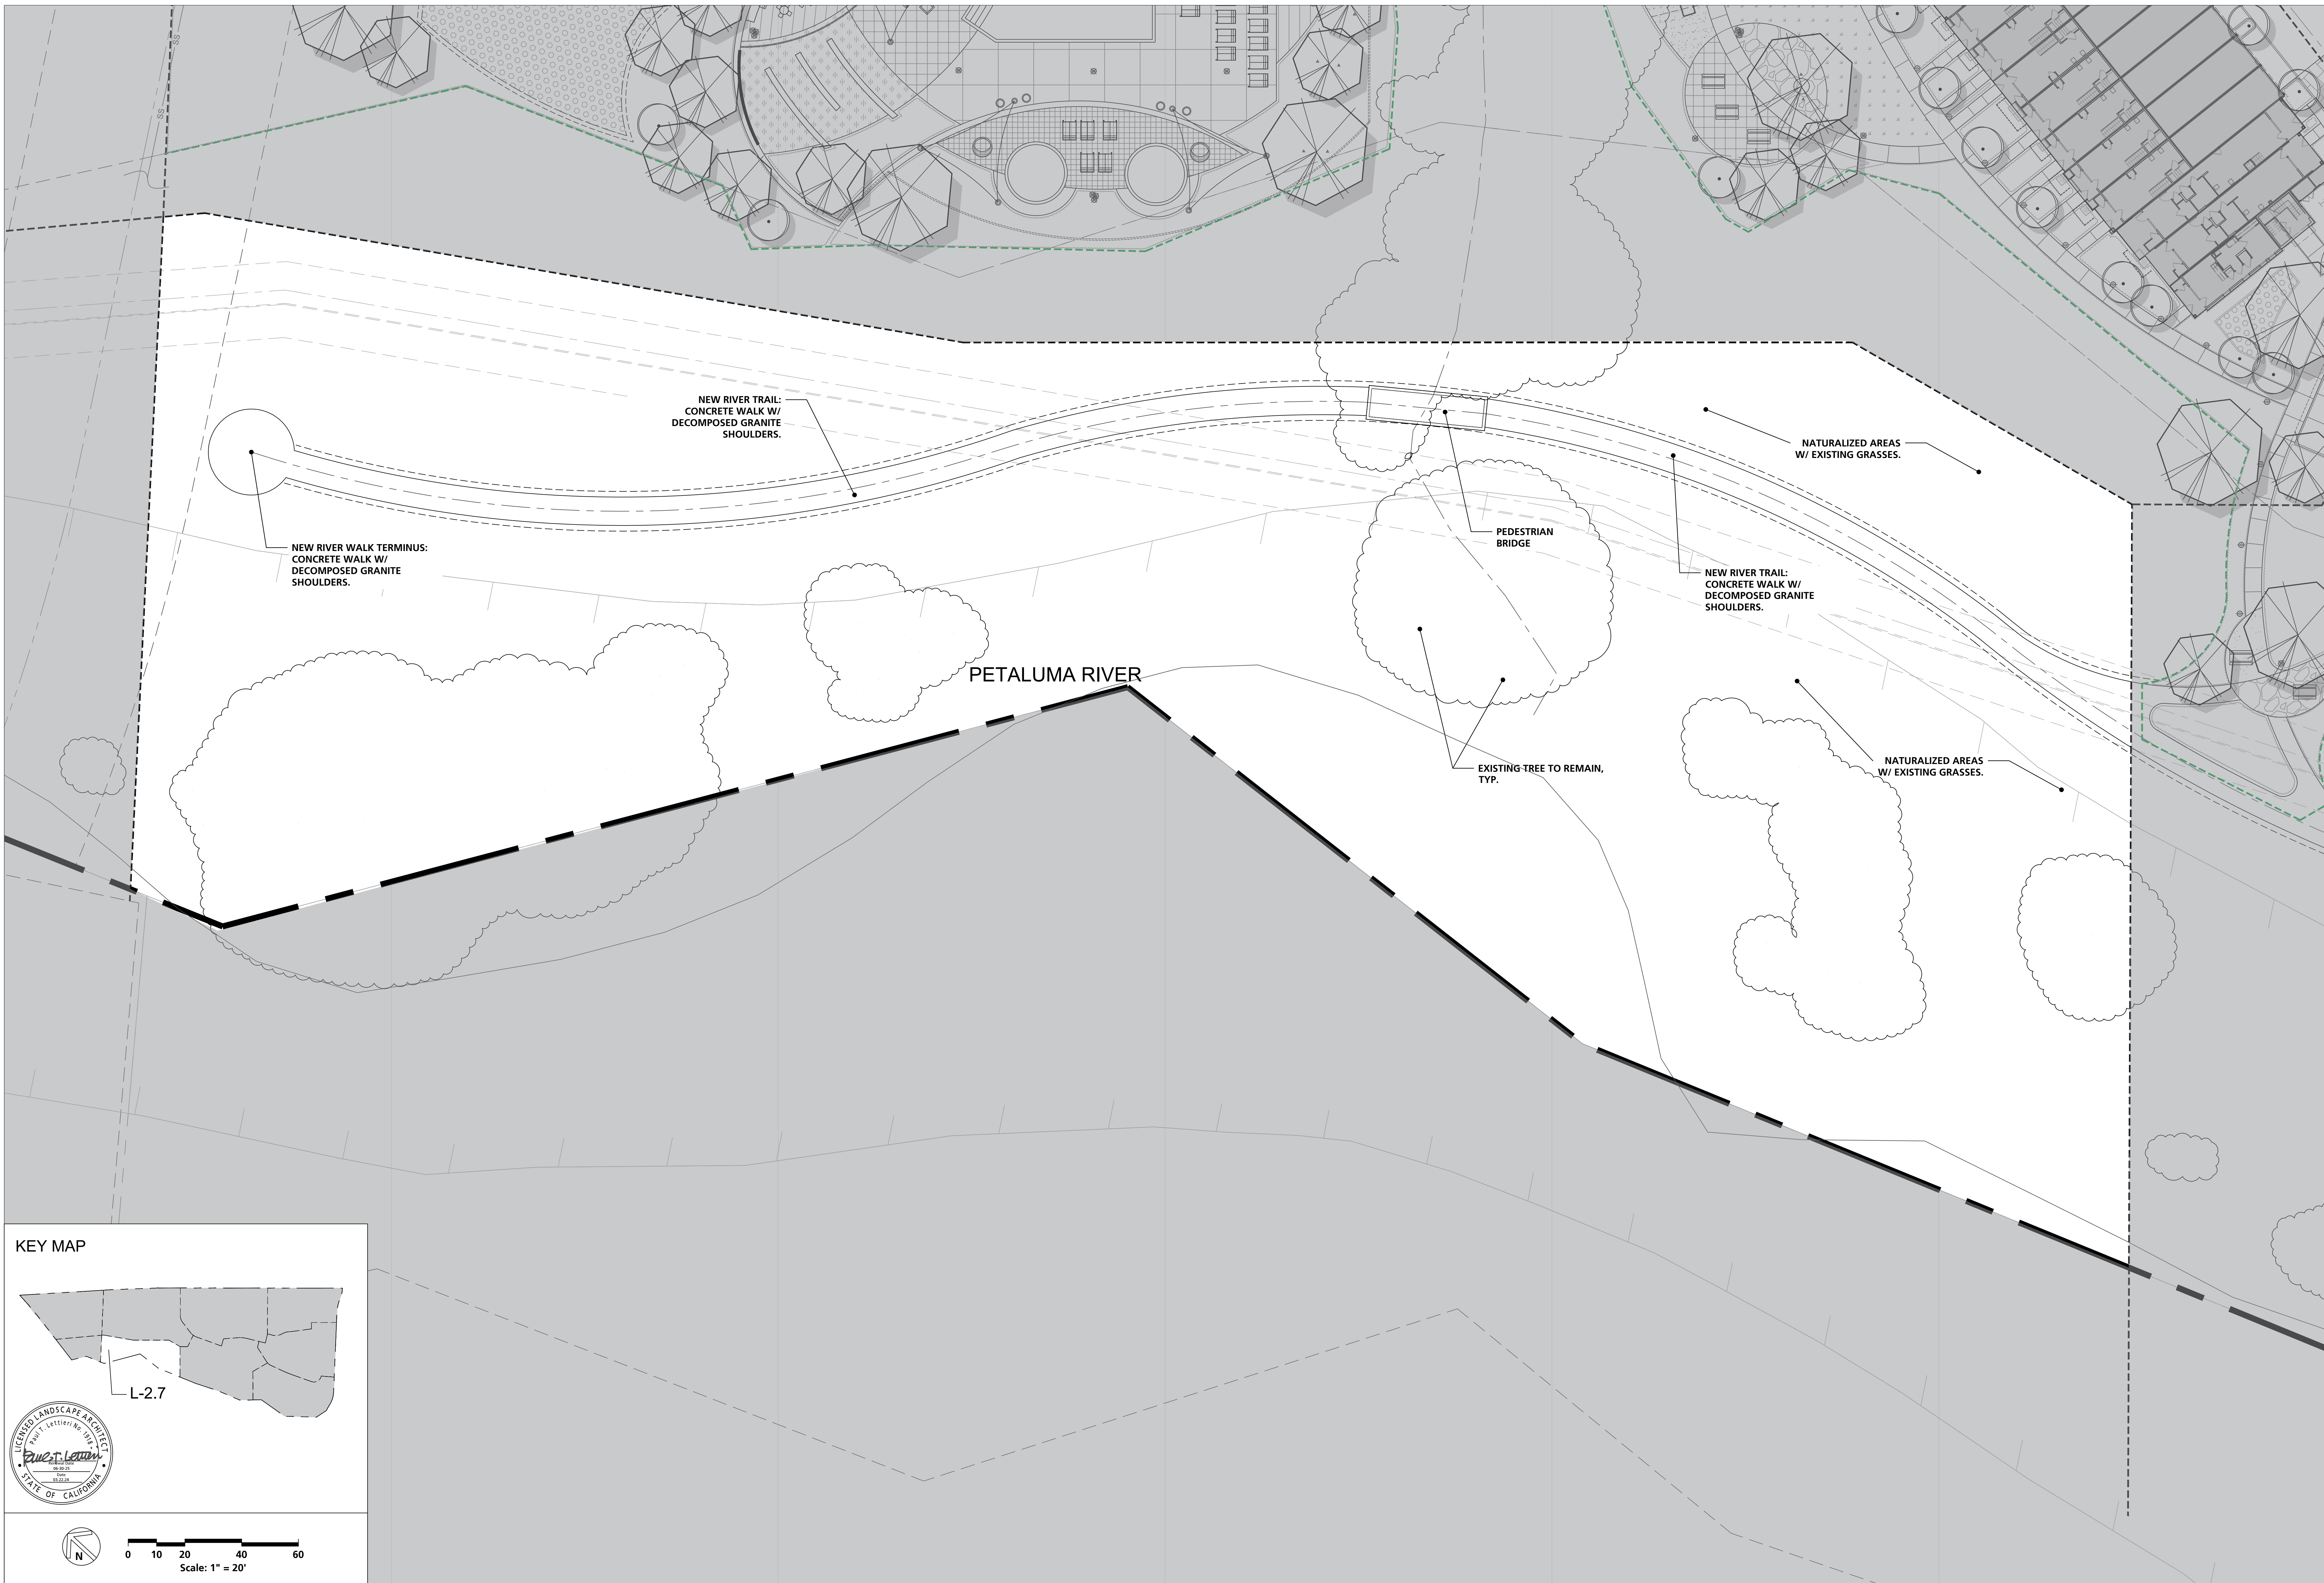

NEW RIVER TRAIL:  
CONCRETE WALK W/  
DECOMPOSED GRANITE  
SHOULDERS.

NEW RIVER WALK TERMINUS:  
CONCRETE WALK W/  
DECOMPOSED GRANITE  
SHOULDERS.

PETALUMA RIVER

PEDESTRIAN  
BRIDGE

NATURALIZED AREAS  
W/ EXISTING GRASSES.

NEW RIVER TRAIL:  
CONCRETE WALK W/  
DECOMPOSED GRANITE  
SHOULDERS.

EXISTING-TREE TO REMAIN,  
TYP.

NATURALIZED AREAS  
W/ EXISTING GRASSES.

**KEY MAP**

L-2.7

Scale: 1" = 20'

© 2020 by HUMPHREYS & PARTNERS ARCHITECTS, LP. The arrangements depicted herein are the sole property of Humphreys & Partners Architects, LP and may not be reproduced in any form without its written permission. Architectural conceptual site plans are for feasibility purpose only. Revisions may occur due to further investigation from regulatory authorities and building code analysis.