


Graphic Scale (in feet)
1 inch = 40 ft.

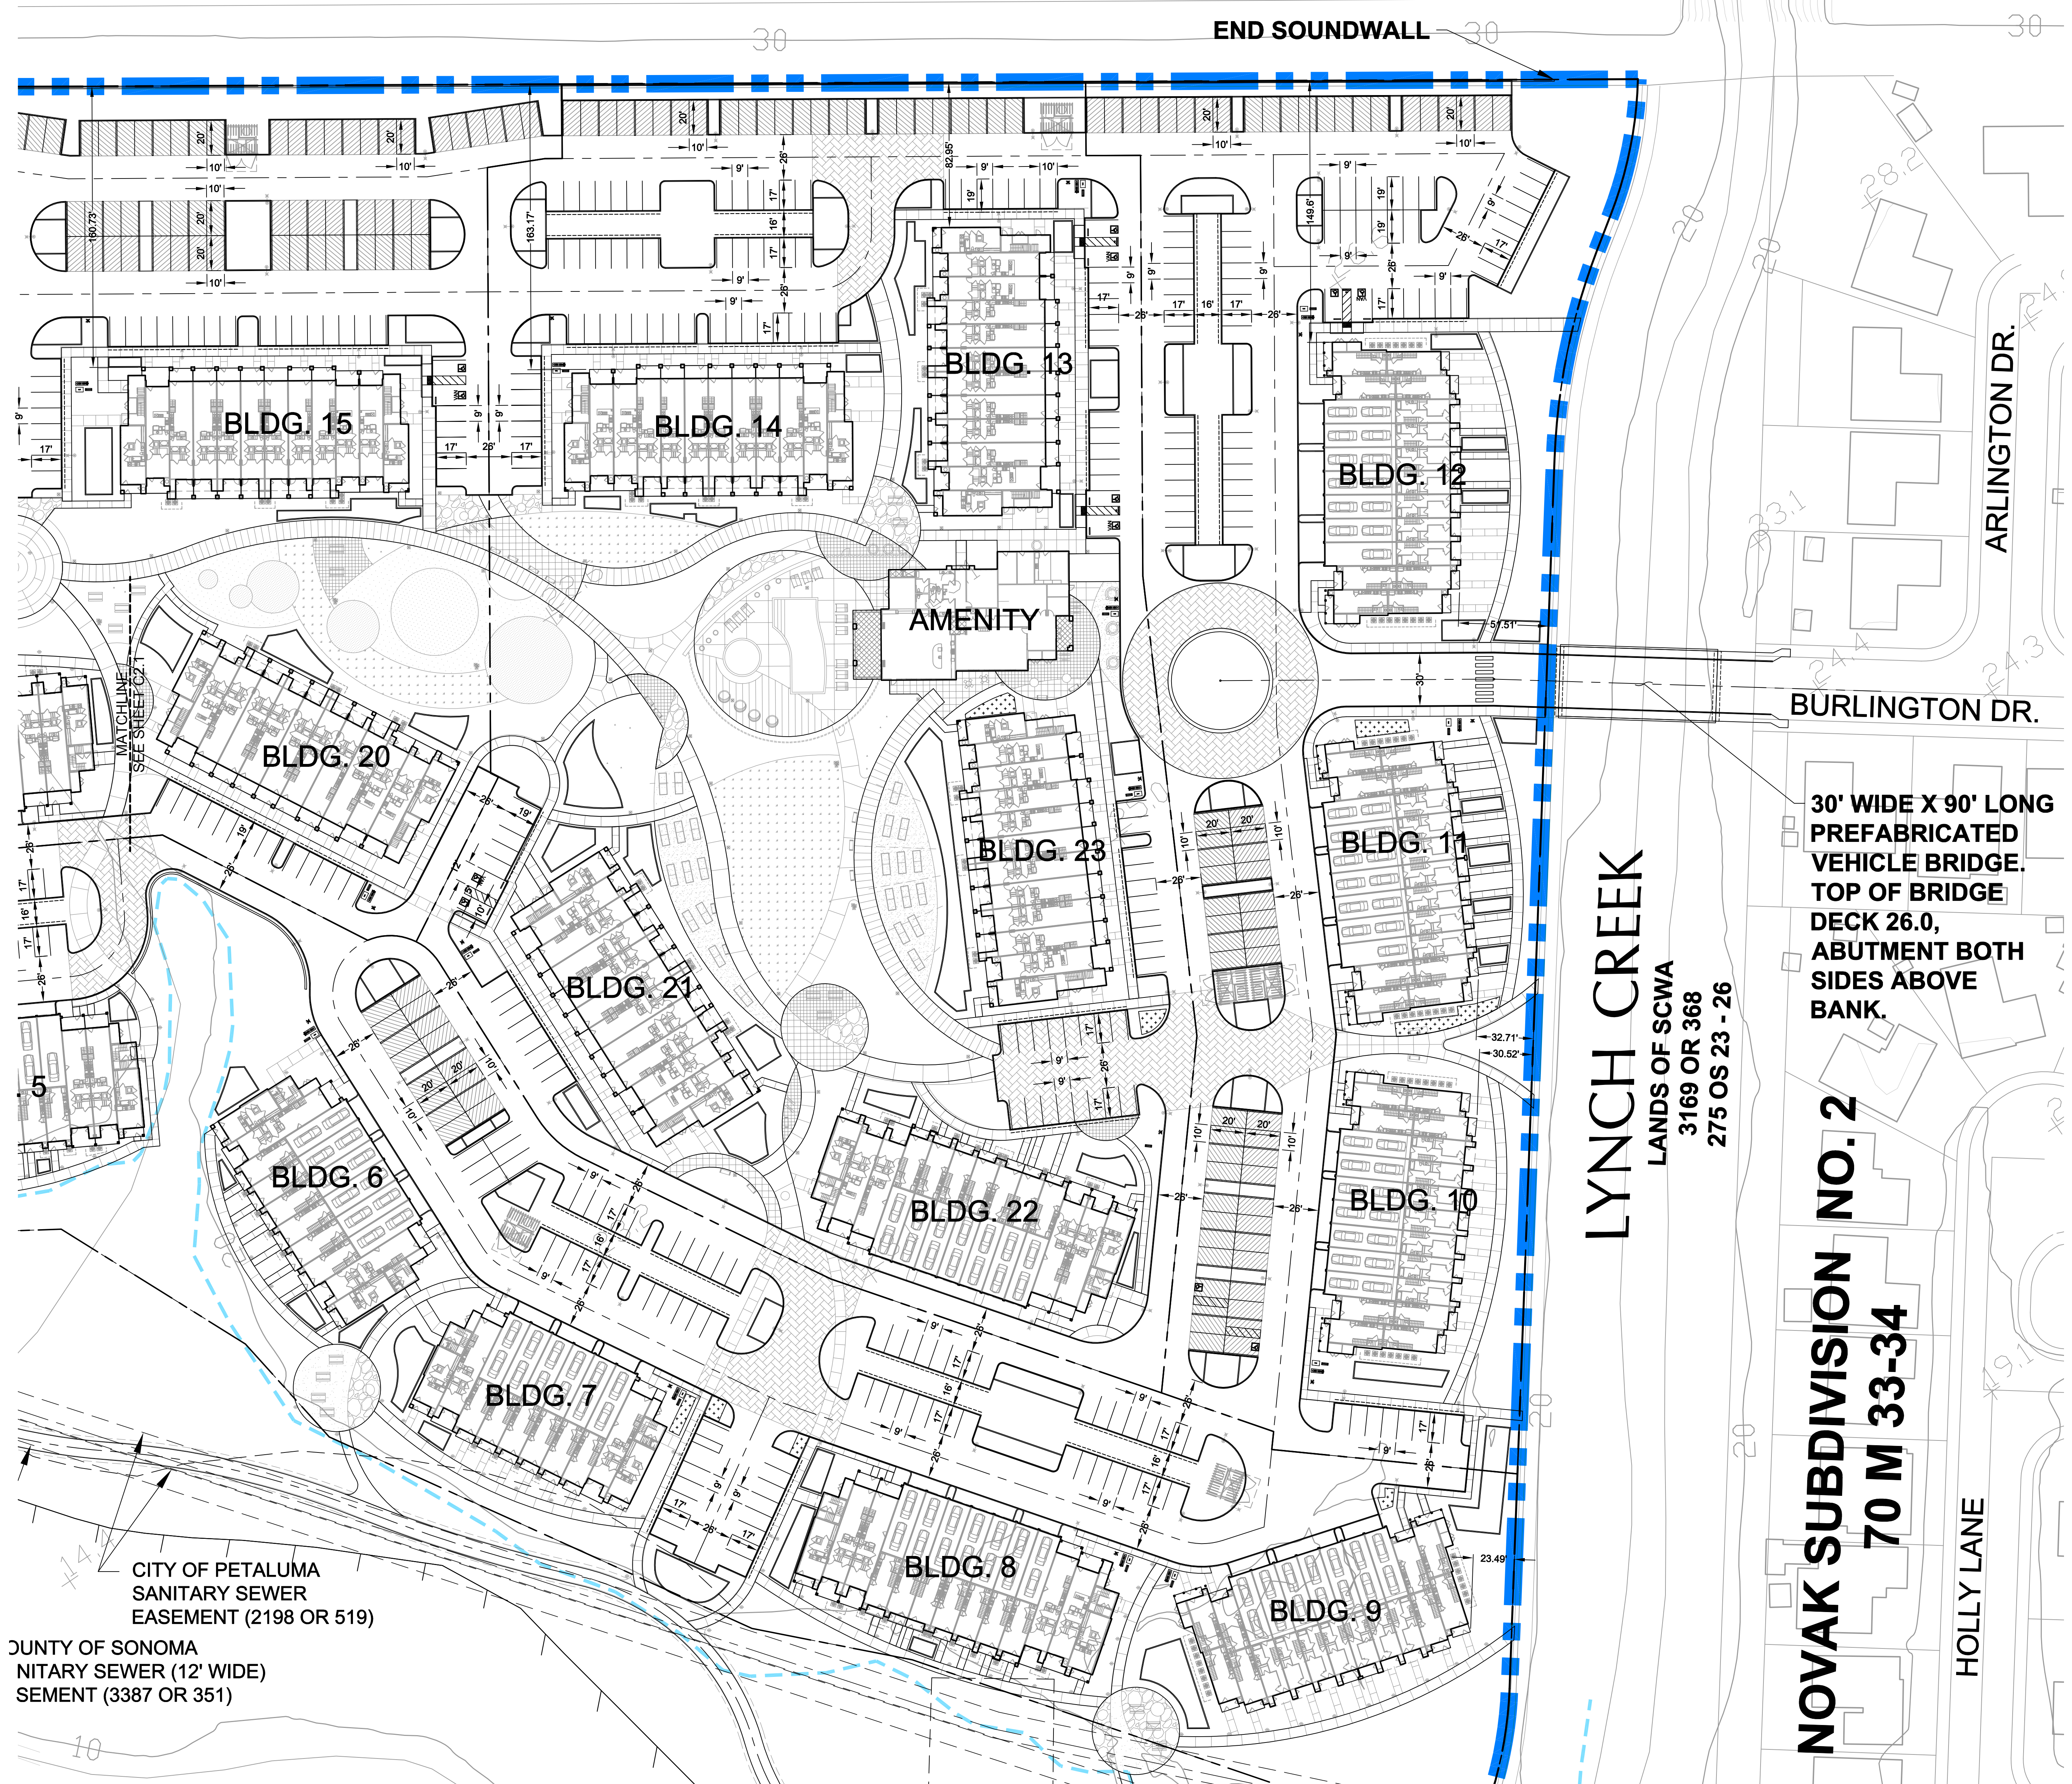

30' WIDE X 90' LONG
PREFABRICATED
VEHICLE BRIDGE.
TOP OF BRIDGE
DECK 26.0,
ABUTMENT BOTH
SIDES ABOVE
BANK.

LYNCH CREEK
LANDS OF SCWA
3169 OR 368
275 OS 23 - 26

**NOVAK SUBDIVISION NO. 2
70 M 33-34**


CITY OF PETALUMA
SANITARY SEWER
EASEMENT (2198 OR 519)
COUNTY OF SONOMA
SANITARY SEWER (12' WIDE)
EASEMENT (3387 OR 351)

Rev	Date	Description	Designed	Drawn	Checked
03/22/2024		SPAR SUBMITTAL			

CSW ST 2
CSW/Stuber-Stroeh Engineering Group, Inc.
 Civil Engineering · Planning · Land Surveying & Mapping
 504 Redwood Blvd., Ste 310 tel.: 415.883.9850
 Novato, CA 94947 fax: 415.883.9835
 http://www.cswst2.com © 2023

City	Petaluma
County	Sonoma
State	California

DEER CREEK APARTMENTS
CIVIL SITE PLAN - EAST
ACCLAIM COMPANIES

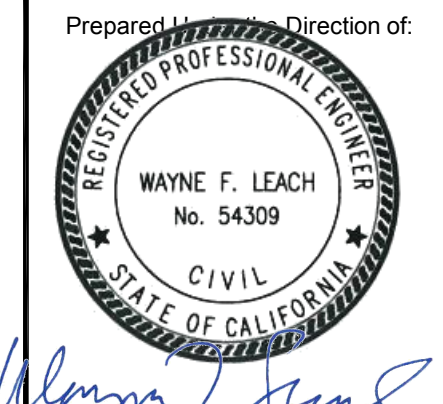

Sheet	C2.2
Scale:	1" = 80'
Date:	12/11/2023
Project Number:	23.00.128
Plan File:	

Wayne F. Leach

E:\Shared\Projects\2023\2300128\Deer Creek Apartments\WSD\Sheet C2.2 - CIVIL SITE PLAN.dwg 12/22/2023 10:22 AM User: WFL