
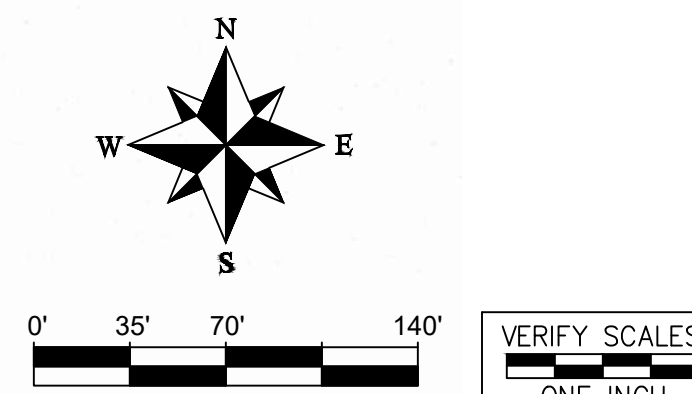


FOOTBRIDGE TO BARN CENTER

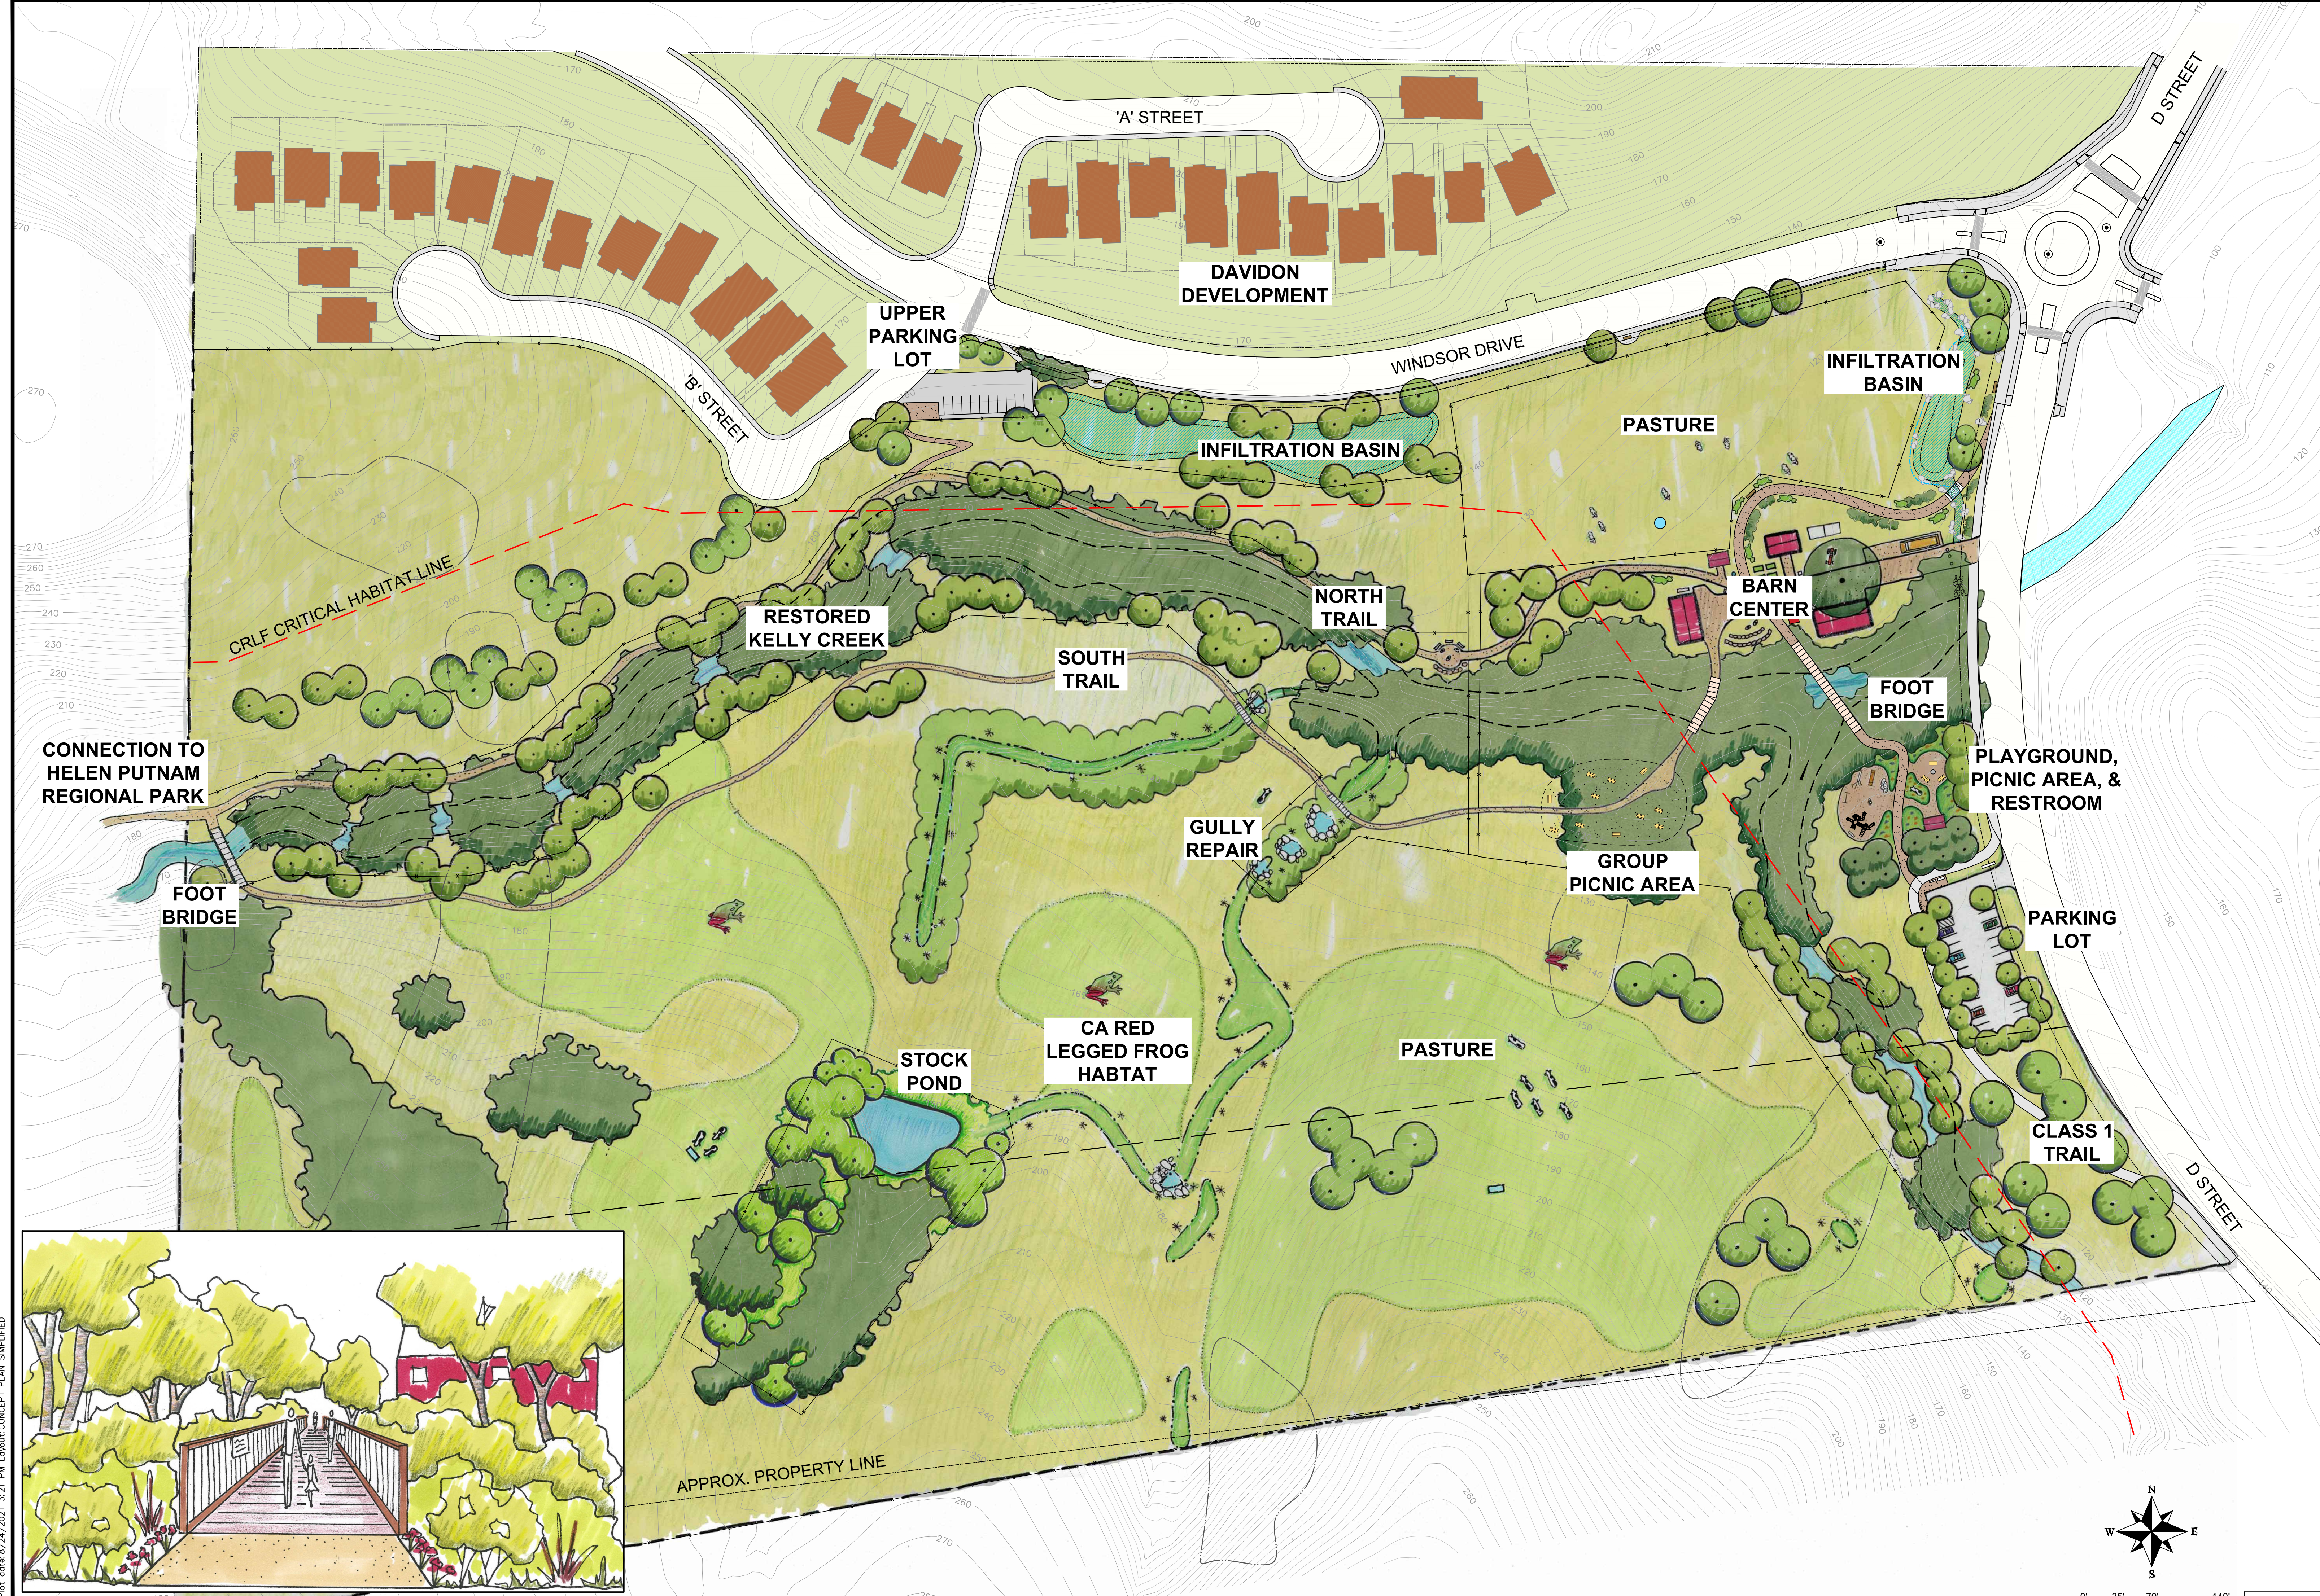

ACAD FILE NAME: G:\Head Dwg\ CIV3D\SUT\Wesley Creek Park\Draws\CONCEPT.dwg
 PLOT DATE: 7/27/2021 3:21 PM COPY: CONCEPT PLAN - SHARED

PRUNUSKE CHATHAM, INC.
 105 WILSON ROAD, SUITE A-5
 SAN JOSE, CA 95128
 (408) 824-4600

PREPARED FOR:
**KELLY CREEK
 PROTECTION PROJECT**

DATE: 7/21/2021
 SCALE: 1"=70'
 MAPPING BY: MMJ
 DESIGNED BY: MMJ
 DRAFTED BY: DG
 CHECKED BY: MMJ

PUTNAM PARK EXTENSION PLAN
 CONCEPT PLAN

SHEET