


PETALUMA BLVD NORTH

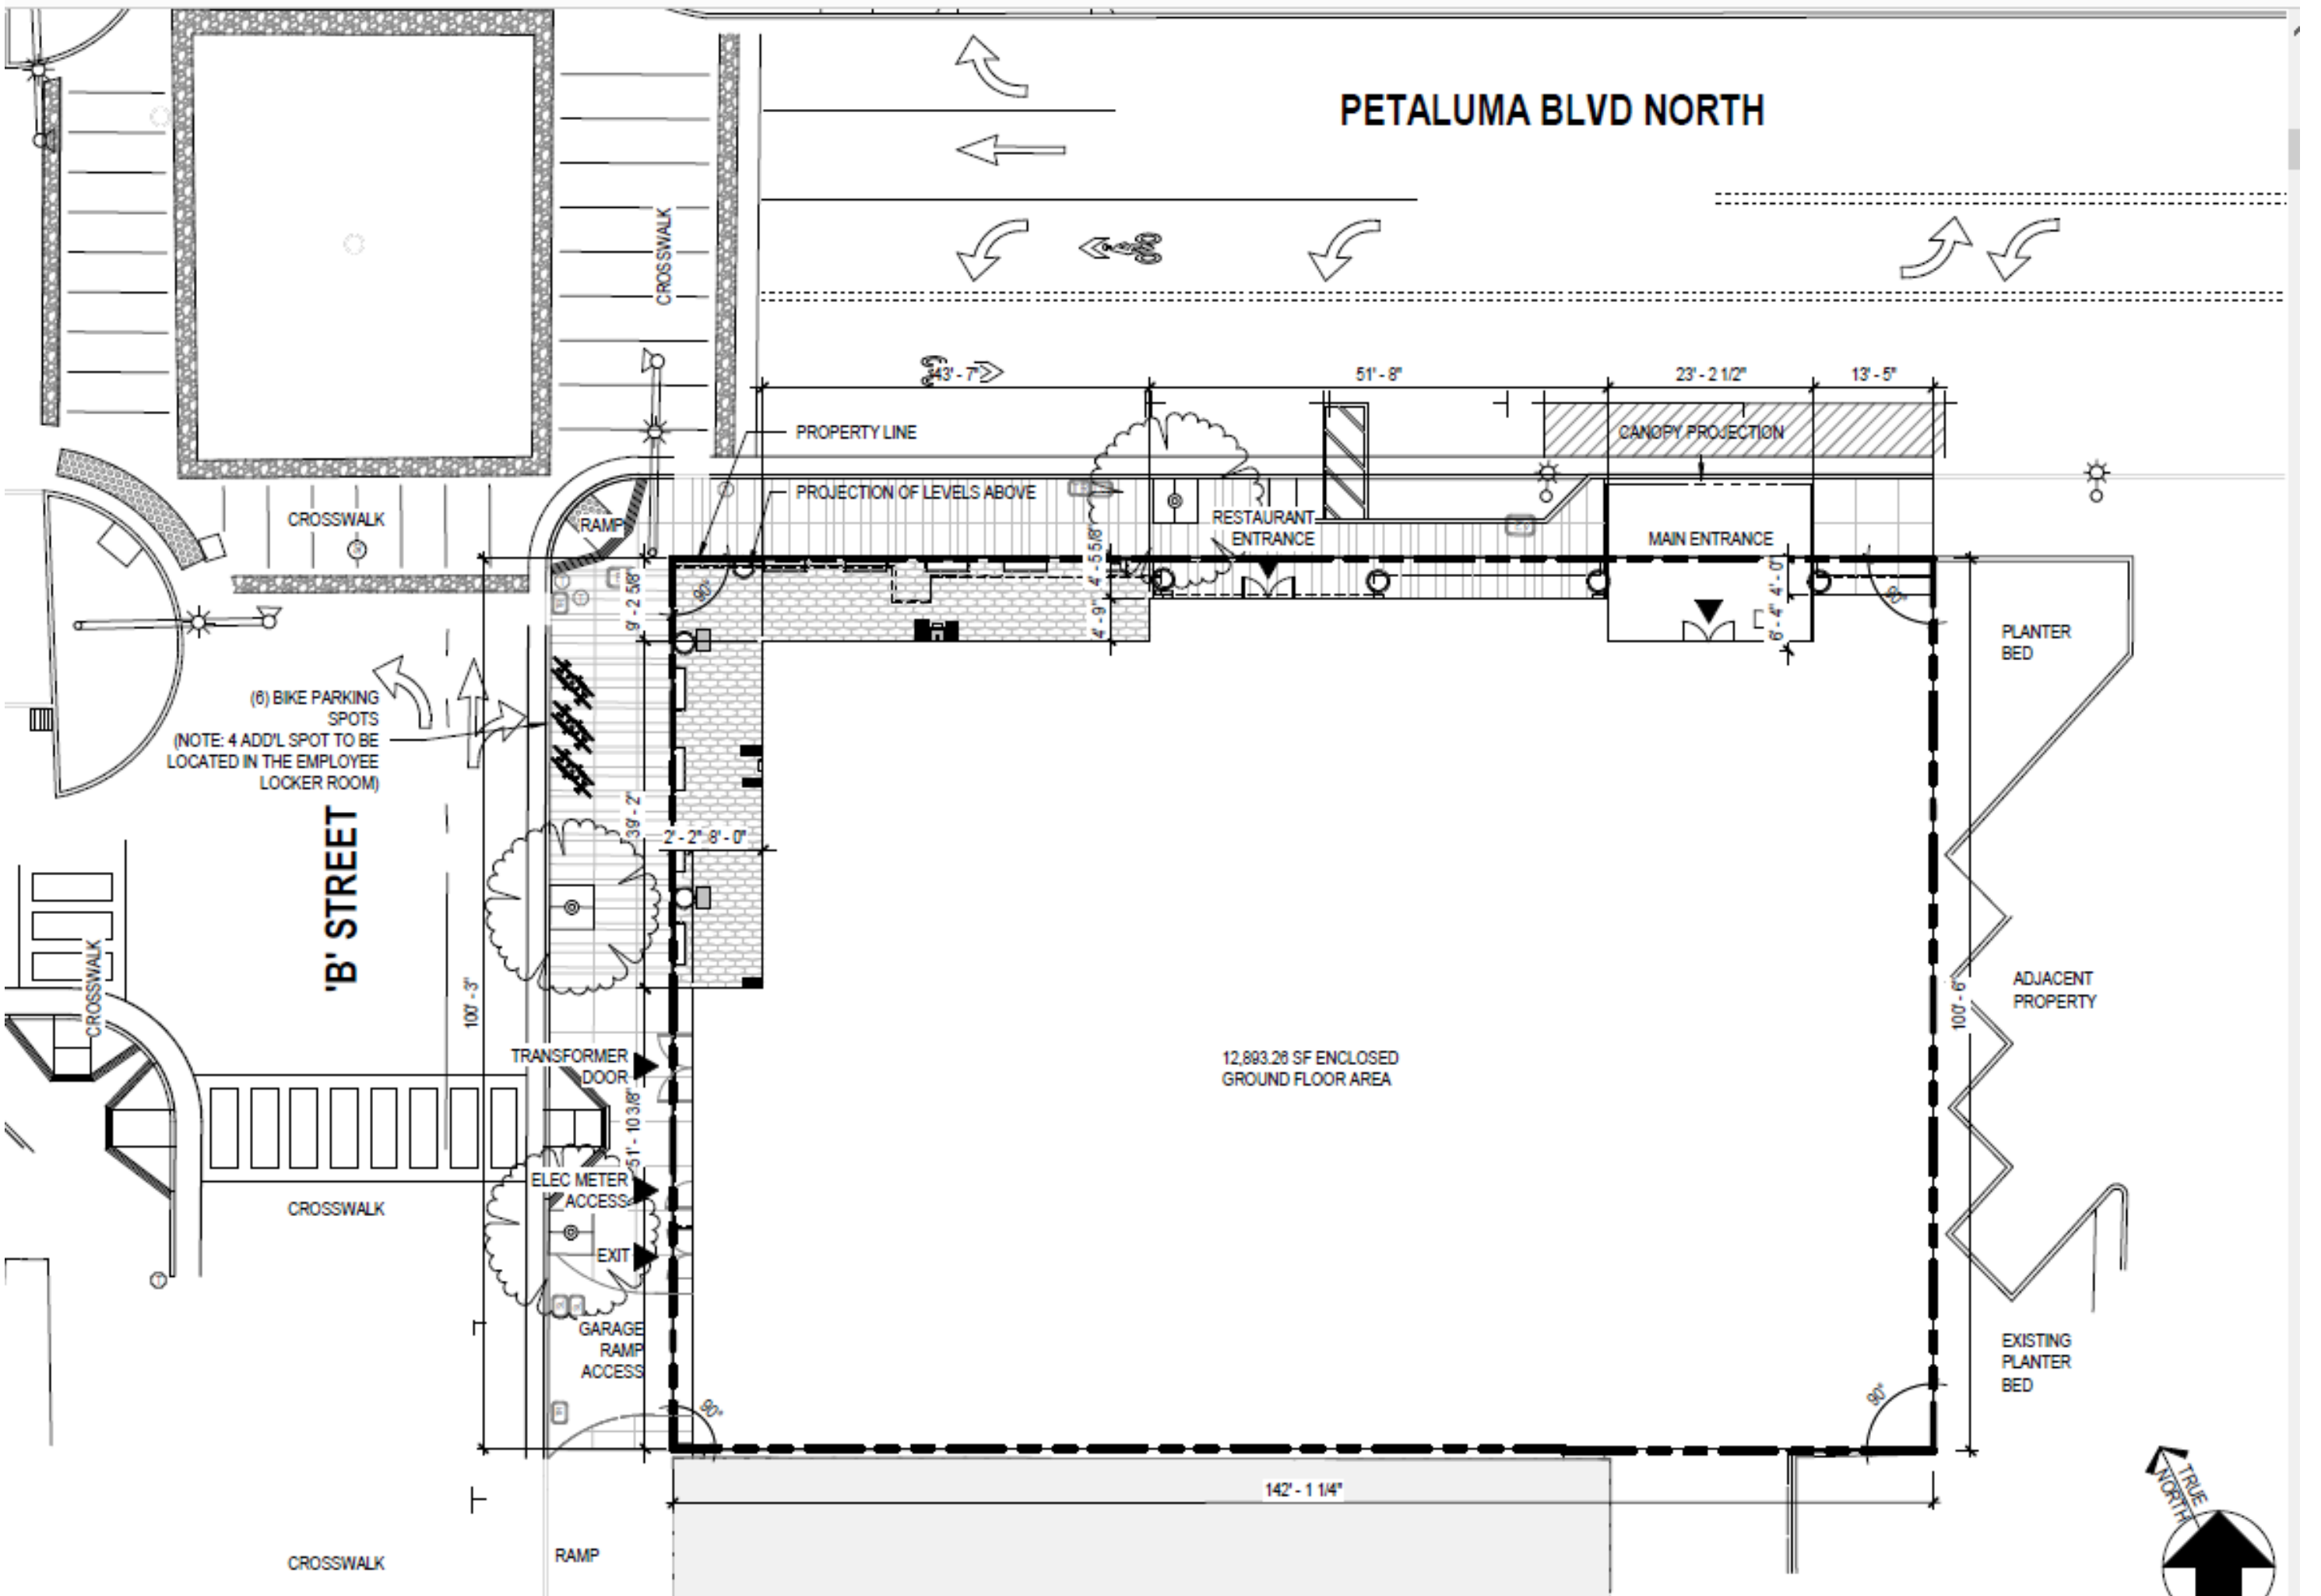

(8) BIKE PARKING SPOTS
(NOTE: 4 ADD'L SPOT TO BE LOCATED IN THE EMPLOYEE LOCKER ROOM)

'B' STREET

12,893.28 SF ENCLOSED GROUND FLOOR AREA

PLANTER BED

ADJACENT PROPERTY

EXISTING PLANTER BED

