



1994-2022 ANNUAL WATER PRODUCTION


IMPORTED WATER & CITY WELL PRODUCTION IN CUBIC FEET

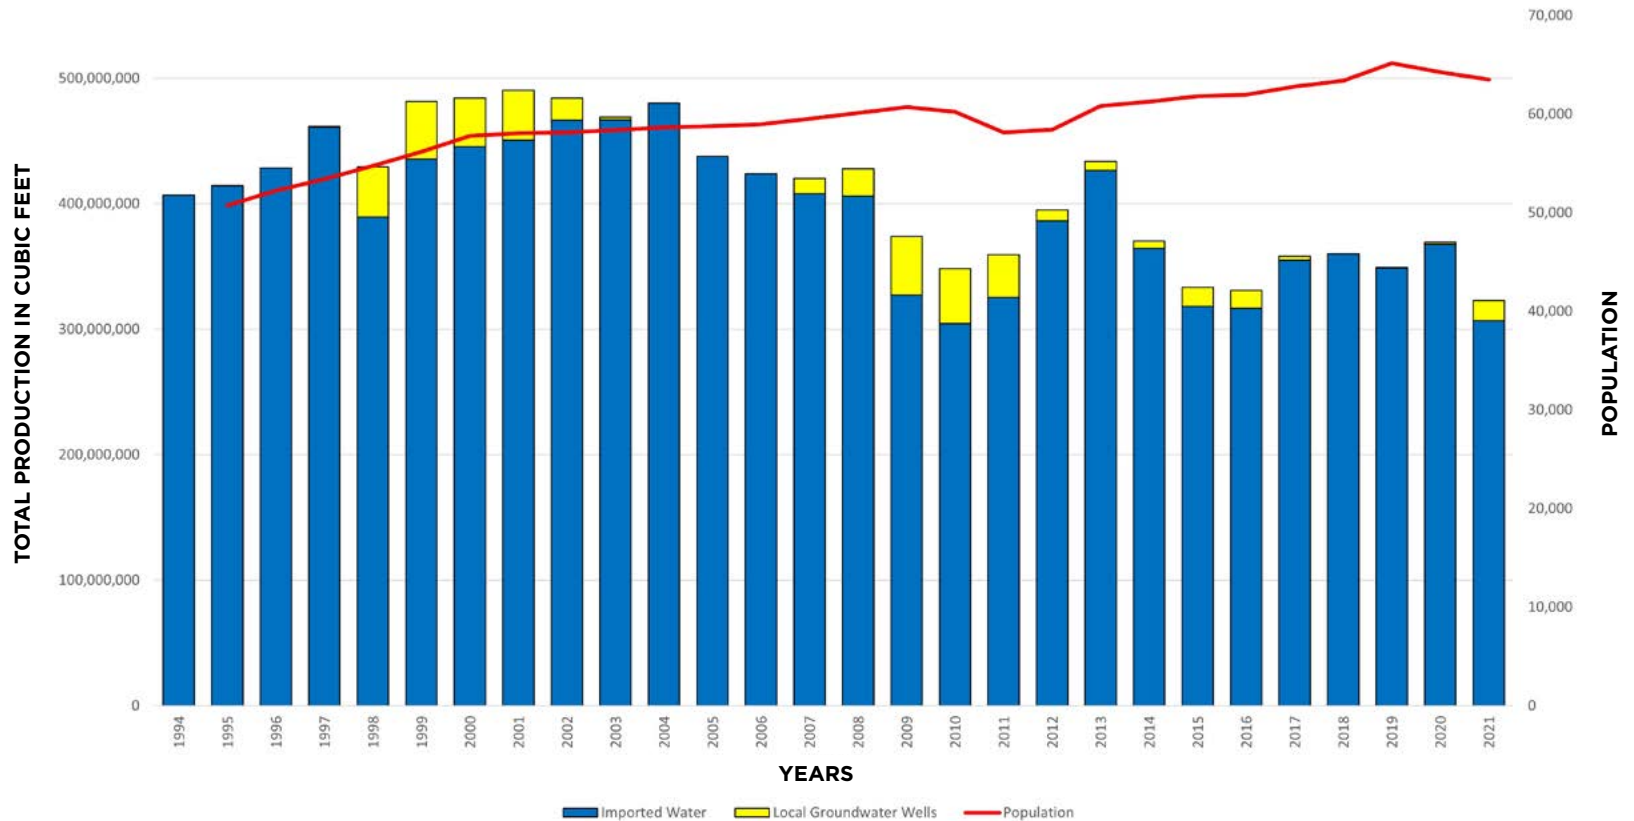

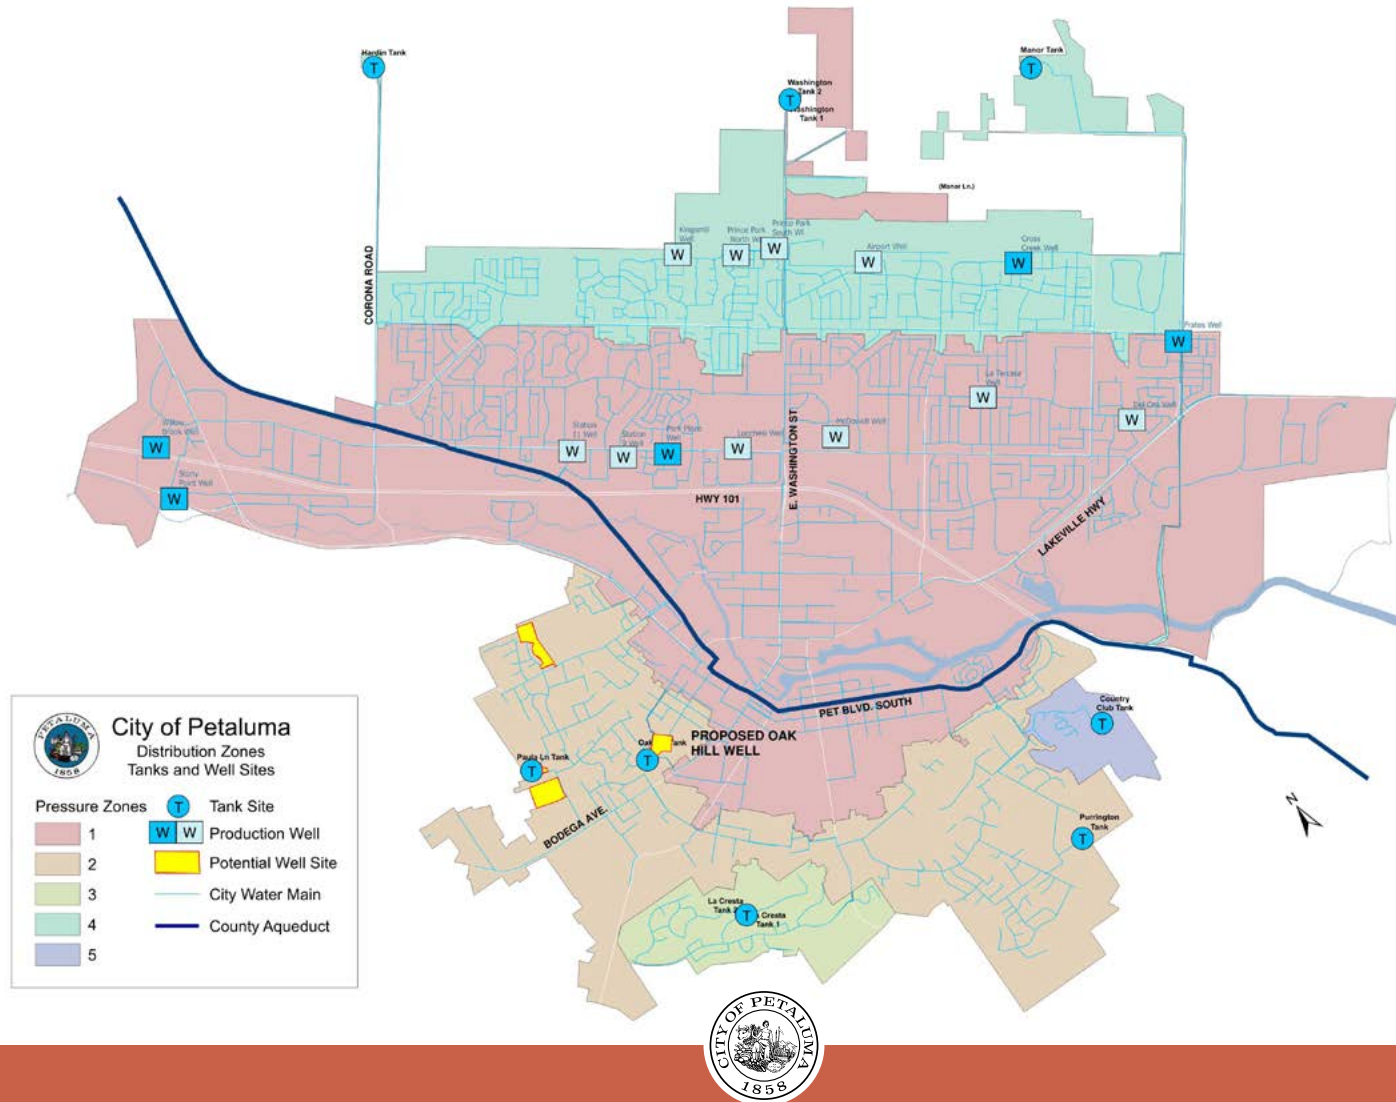


DISTRIBUTION ZONES, TANKS & WELL SITES

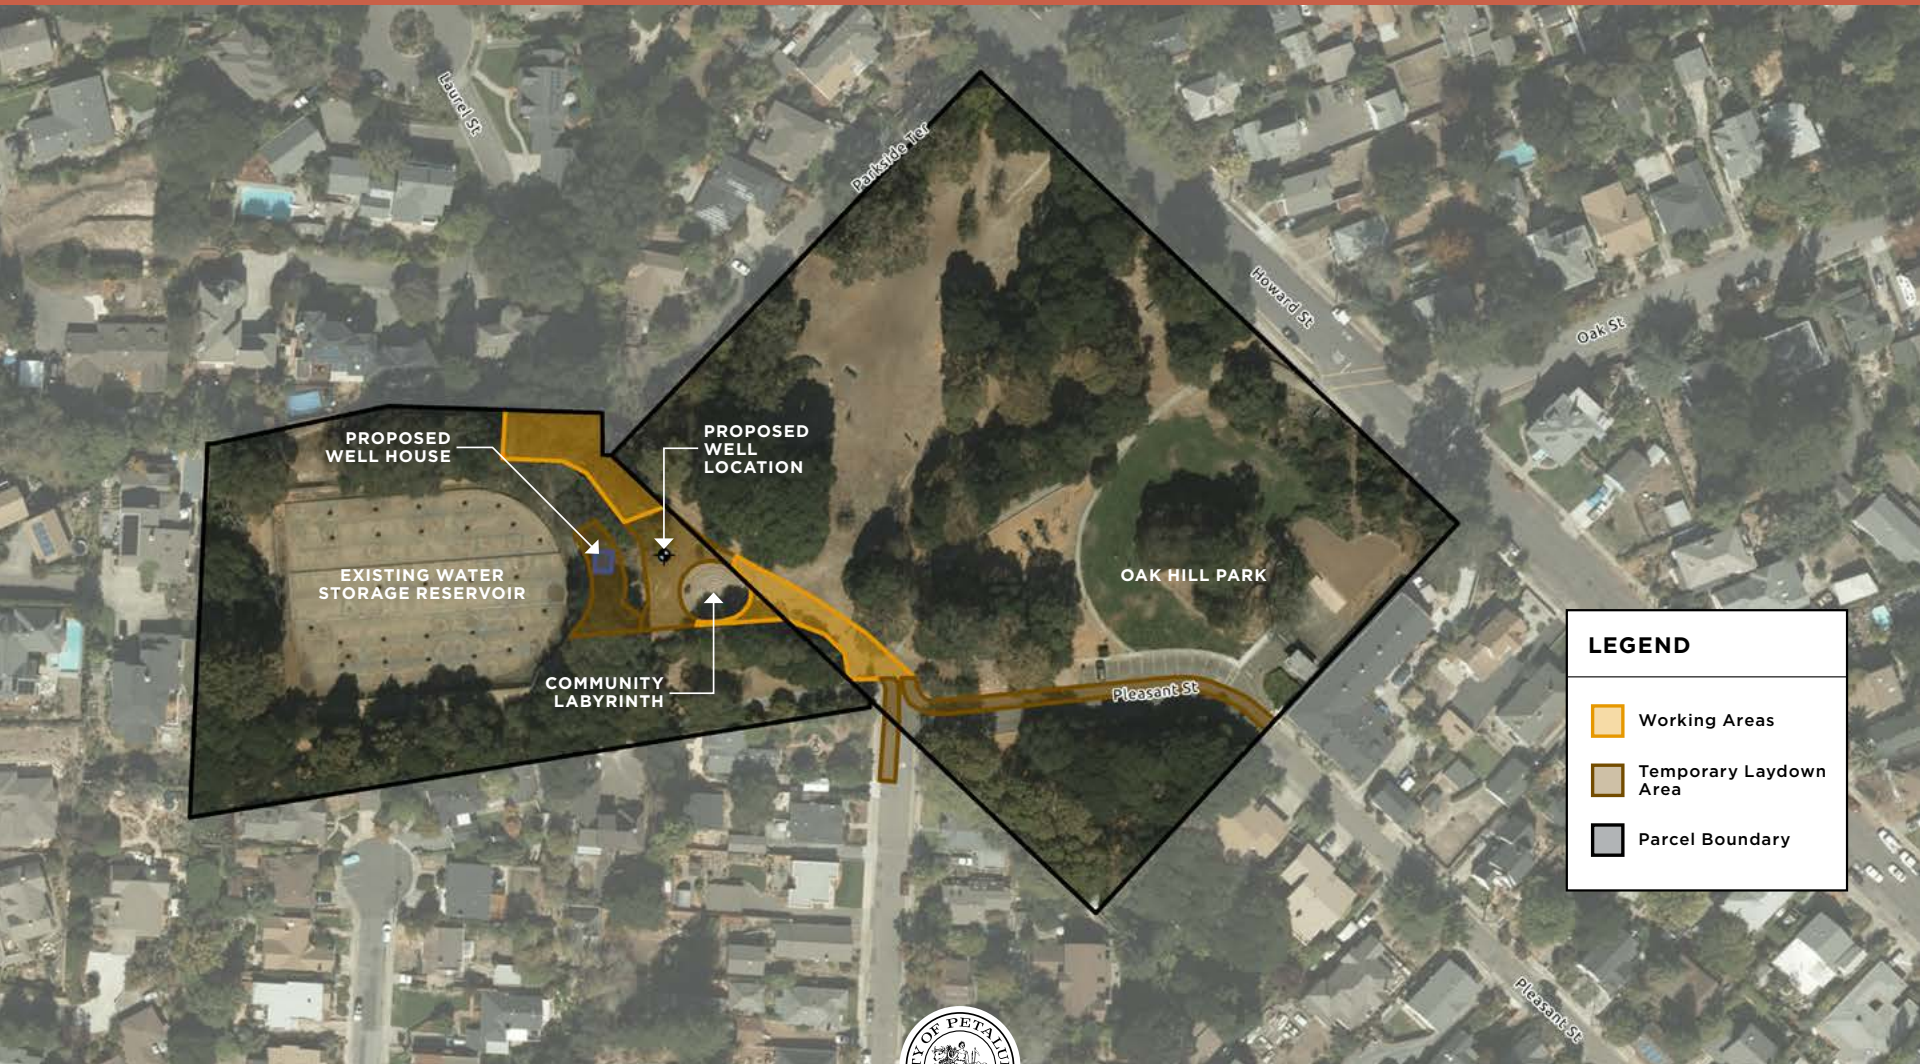

OAK HILL SITE PLAN




LEGEND

-  Working Areas
-  Temporary Laydown Area
-  Parcel Boundary



WELL DESIGN & HILL PROFILE

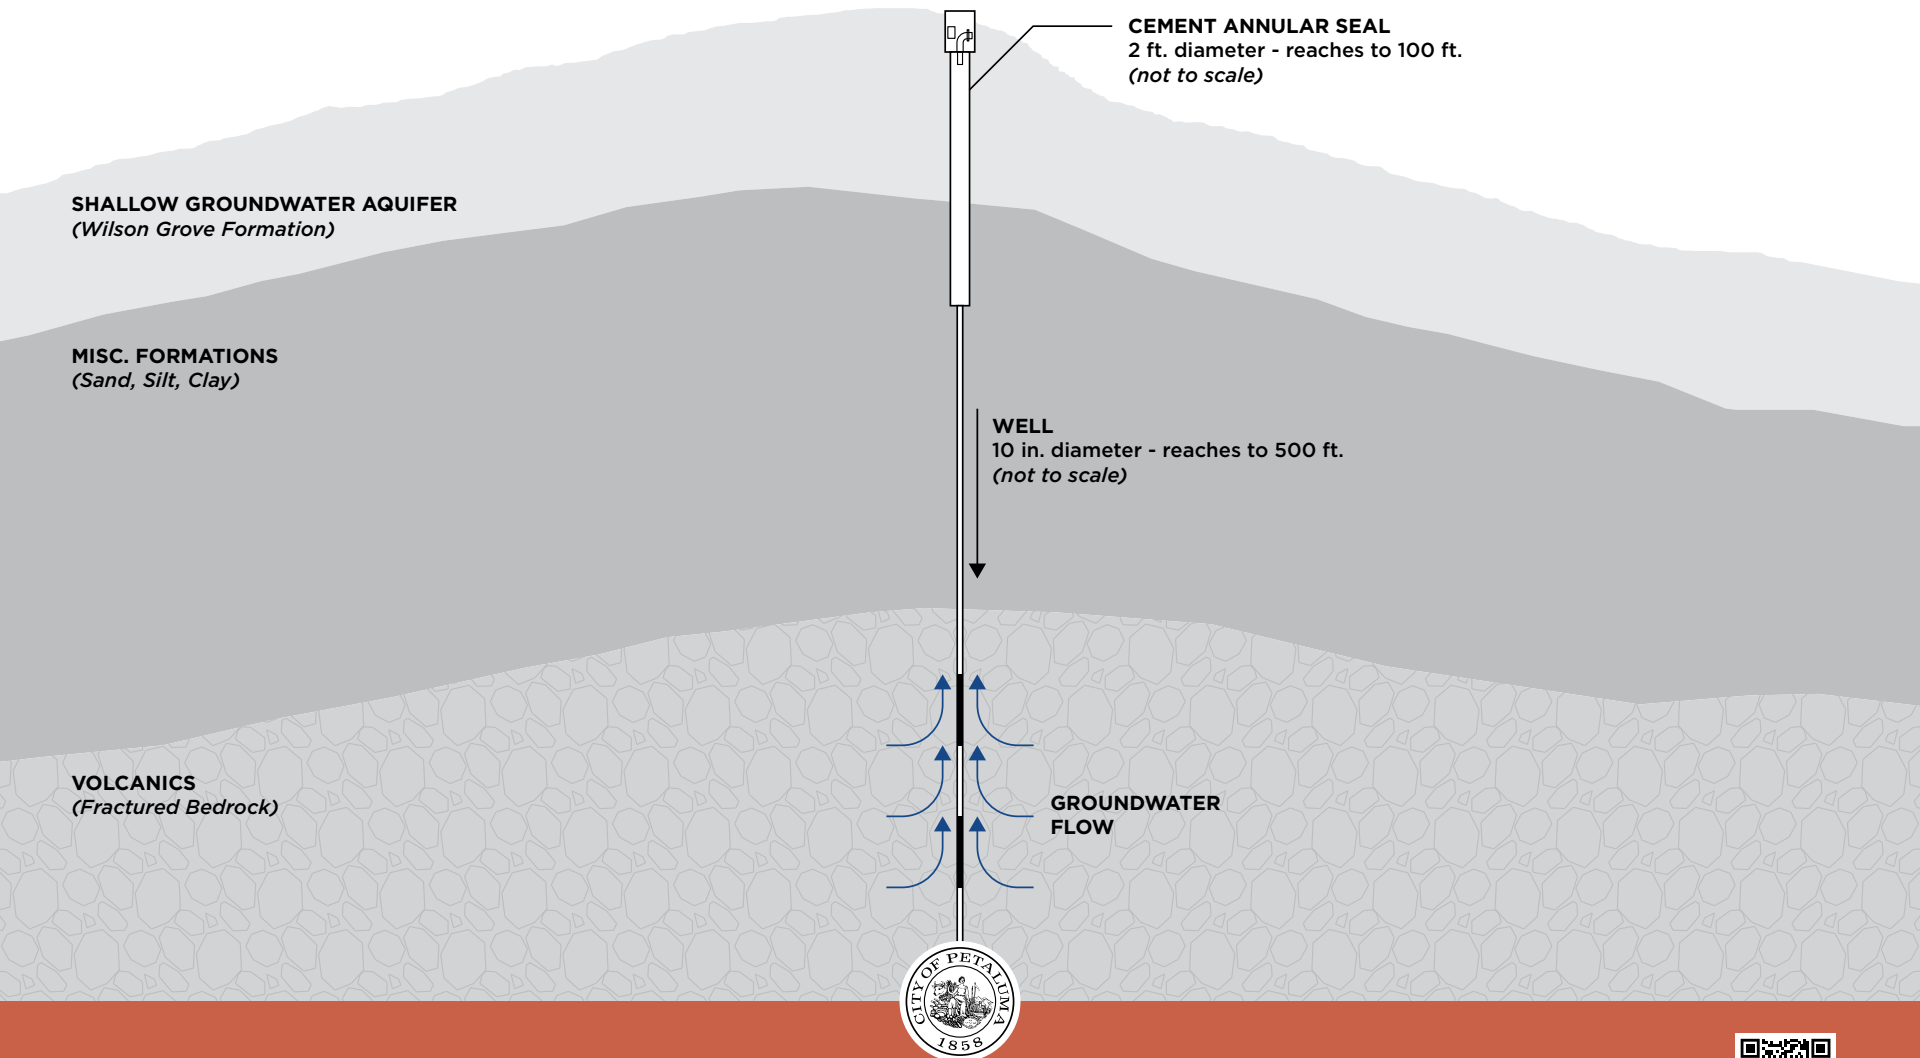

POTENTIAL WELL HOUSE DESIGN OPTIONS

