


Laundry to Landscape: Graywater System Example

Graywater Master Handout

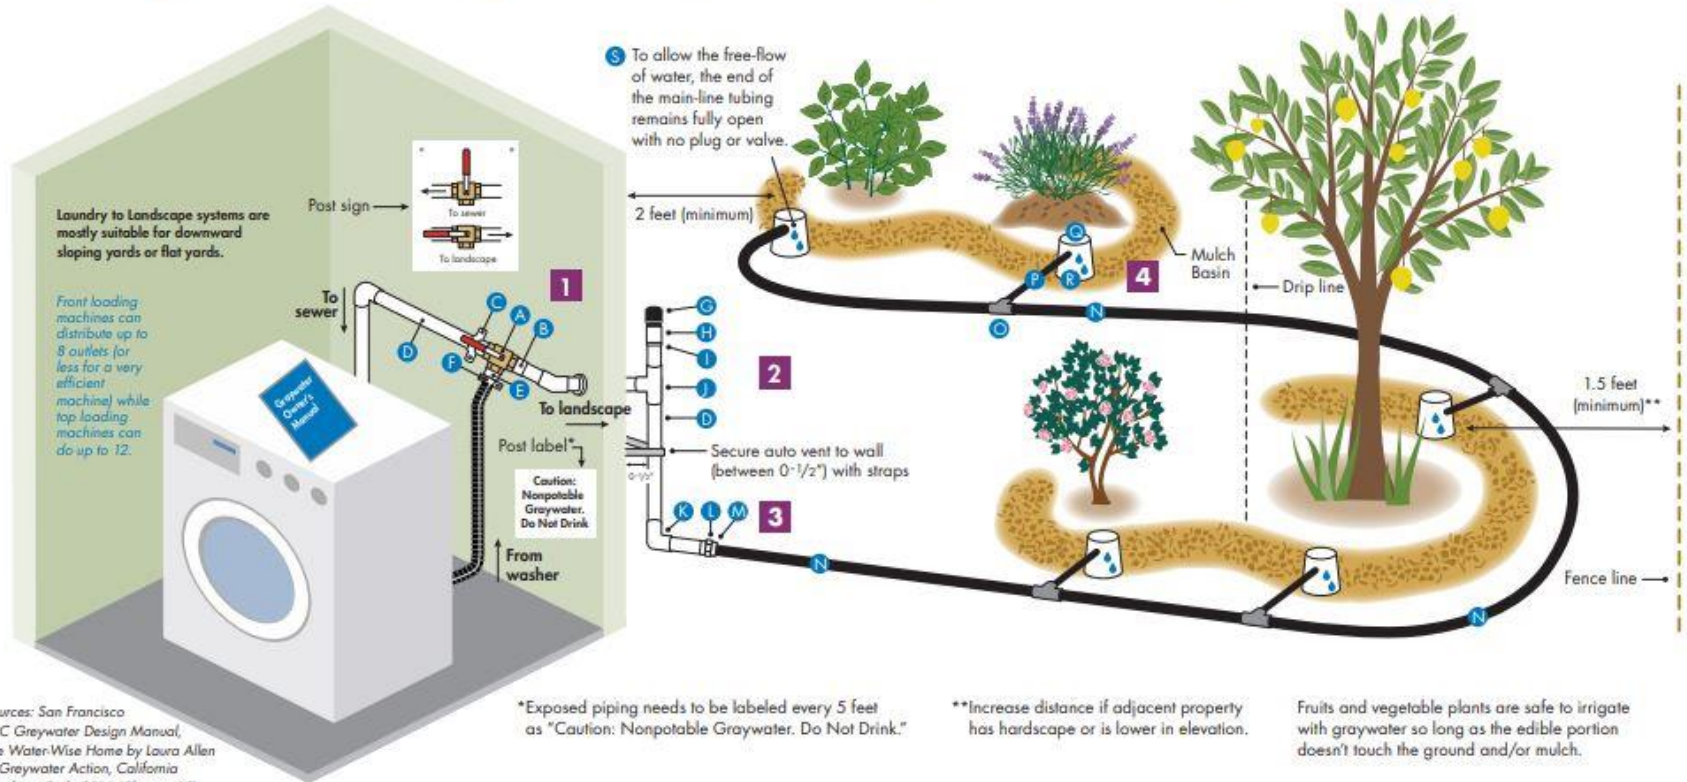


Sources: San Francisco PUC Graywater Design Manual, The Water-Wise Home by Laura Allen of Graywater Action, California Plumbing Code 2016 (Chapter 15)

*Exposed piping needs to be labeled every 5 feet as "Caution: Nonpotable Graywater. Do Not Drink."


**Increase distance if adjacent property has hardscape or is lower in elevation.

Fruits and vegetable plants are safe to irrigate with graywater so long as the edible portion doesn't touch the ground and/or mulch.


1 Diverter (3-way) Valve

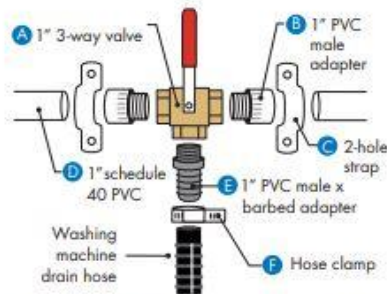


2 Auto Vent

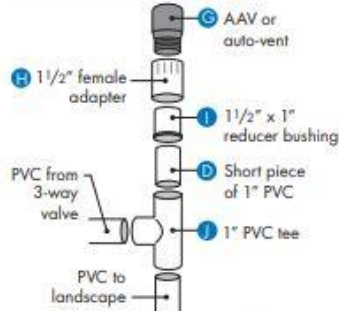

3 Transition to the Landscape Side of the System

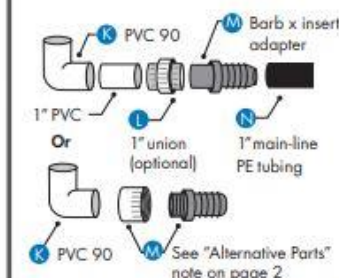

4 Mulch Basin

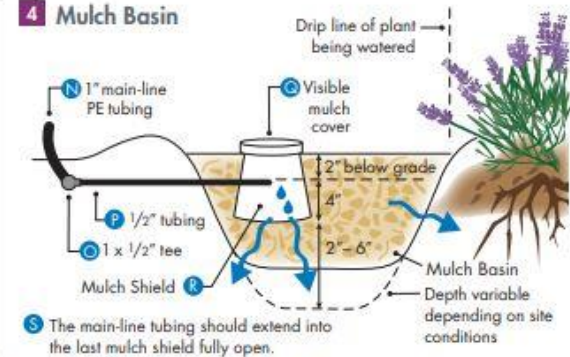

This diagram is not drawn to scale and is provided for reference purposes only. It is your responsibility to properly design, install, maintain, and use your laundry to landscape graywater system (graywater system). If you are unsure of the intricacies of your plumbing system or how to properly design or install a graywater system, please consult with a professional. Valley Water does not accept any liability and responsibility for any direct, special, indirect or consequential loss or damage whatsoever arising out of or in connection with providing you with access to this diagram.