


Lot 3
City of Petaluma
"Parcel Map No. 164"
310 Maps 27-28

Lands of Amort
40% 007-002-004

Lot 2
City of Petaluma
"Parcel Map No. 164"
310 Maps 27-28

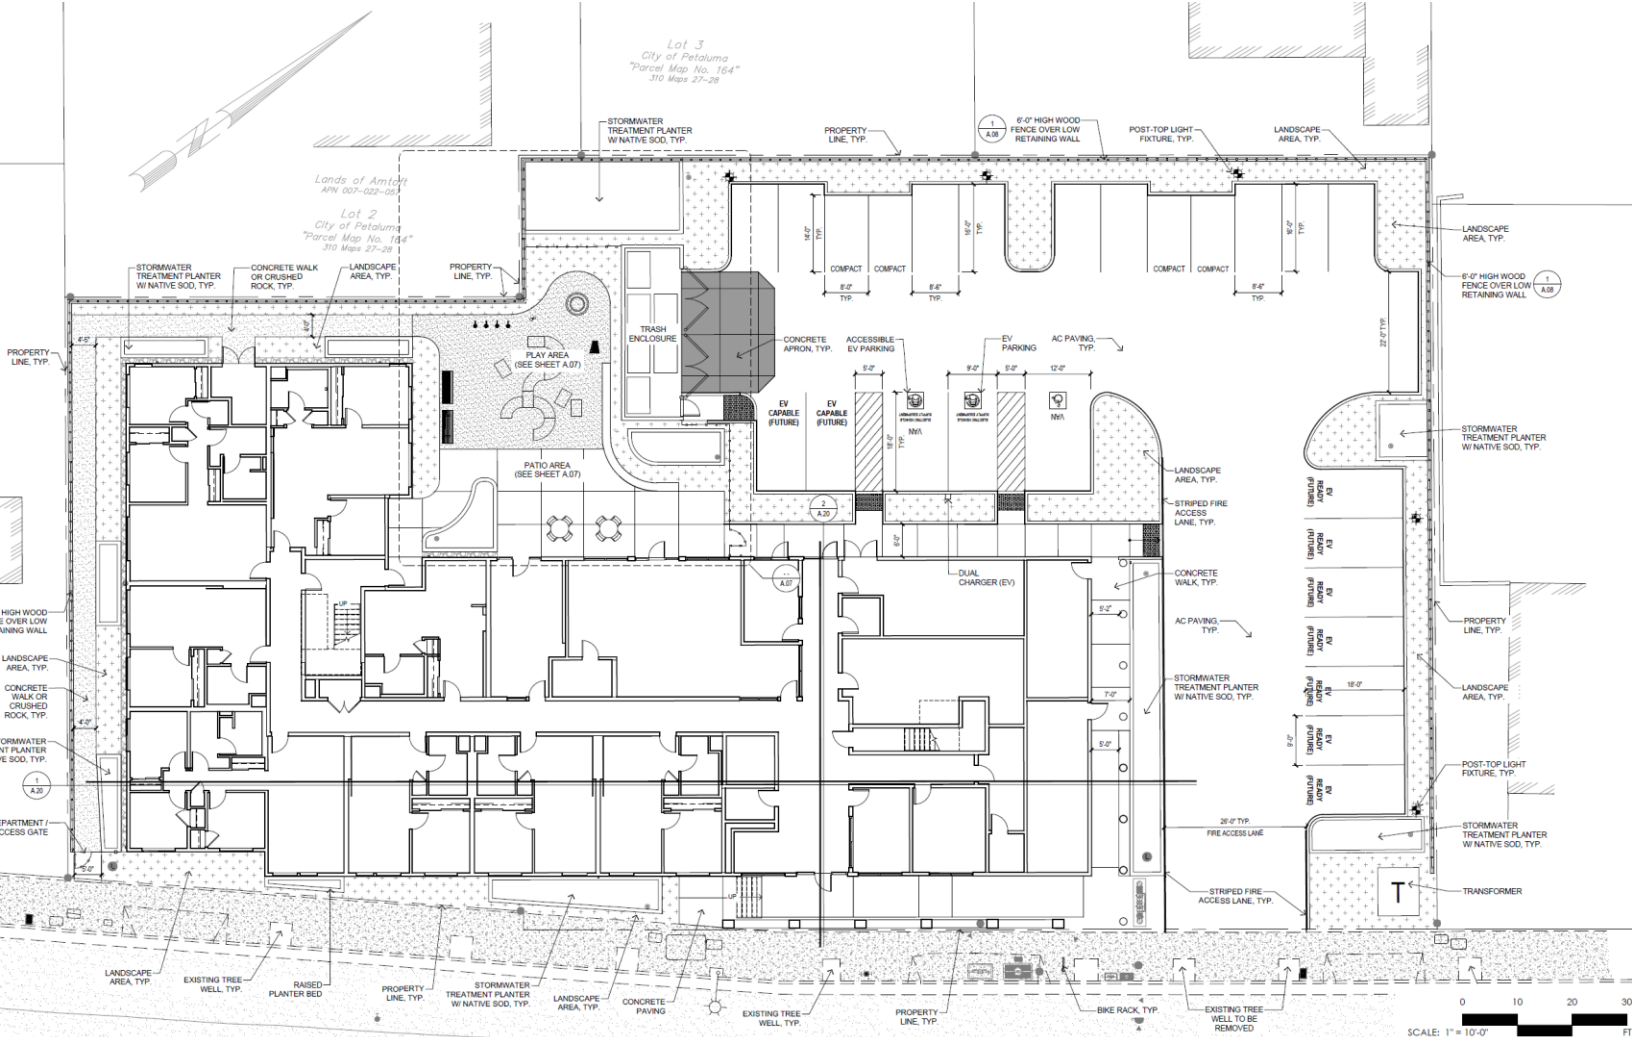

0 10 20 30
SCALE: 1" = 10'-0"