

# Appendix A- Plans and Sections

Appendix A-1 Existing Conditions Plan


Appendix A-2 Overall Proposed Project Plan

Appendix A-3 Cross Sections





**THIRD STREET REHABILITATION PROJECT  
EXISTING CONDITION**

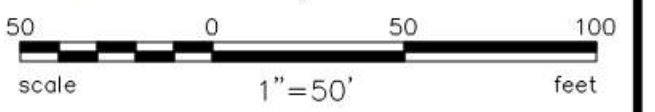

**PRELIMINARY**  
FOR STUDY PURPOSES ONLY  
DATE: 07/27/2018

SAN RAFAEL

MARIN COUNTY

CALIFORNIA

Date	05/25/18
Scale	AS SHOWN
Design	
Drawn	BL
Approved	AM
Job No	175017

Drawing Number:  
**EXHIBIT**  
**01 OF 04**

Plot: Jul 27, 2018 at 1:14pm

Third\_St\_Existing\_Conditions\_EXH.dwg





**THIRD STREET REHABILITATION PROJECT  
EXISTING CONDITION**



**PRELIMINARY**  
FOR STUDY PURPOSES ONLY  
DATE: 07/27/2018

SAN RAFAEL

MARIN COUNTY

CALIFORNIA

Date	05/25/18	Drawing Number:	<b>EXHIBIT 02 OF 04</b>
Scale	AS SHOWN		
Design			
Drawn	BL		
Approved	AM		
Job No	175017		

Plot: Jul 27, 2018 at 1:15pm

Third\_St\_Existing\_Conditions\_EXH.dwg





**THIRD STREET REHABILITATION PROJECT  
EXISTING CONDITION**

**BKF**  
ENGINEERS / SURVEYORS / PLANNERS  
711 GRAND AVE., STE. 240 SAN RAFAEL, CA 94901  
(415) 930-7960 FAX: (415) 930-7979

**PRELIMINARY**  
FOR STUDY PURPOSES ONLY  
DATE: 07/27/2018

SAN RAFAEL

MARIN COUNTY

CALIFORNIA

Date	05/25/18	Drawing Number:	
Scale	AS SHOWN	<b>EXHIBIT 03 OF 04</b>	
Design			
Drawn	BL		
Approved	AM		
Job No	175017		

Plot: Jul 27, 2018 at 1:15pm  
Third\_St\_Existing\_Conditions\_EXH.dwg





**THIRD STREET REHABILITATION PROJECT  
EXISTING CONDITION**

**BKF**  
ENGINEERS / SURVEYORS / PLANNERS  
711 GRAND AVE., STE. 240 SAN RAFAEL, CA 94901  
(415) 930-7960 FAX: (415) 930-7979

**PRELIMINARY**  
FOR STUDY PURPOSES ONLY  
DATE: 07/27/2018

SAN RAFAEL

MARIN COUNTY



CALIFORNIA

Date 05/25/18	Drawing Number:
Scale AS SHOWN	<b>EXHIBIT 04 OF 04</b>
Design	
Drawn BL	
Approved AM	
Job No 175017	

Plot: Jul 27, 2018 at 1:16pm

Third\_St\_Existing\_Conditions\_EXH.dwg



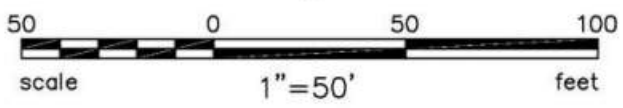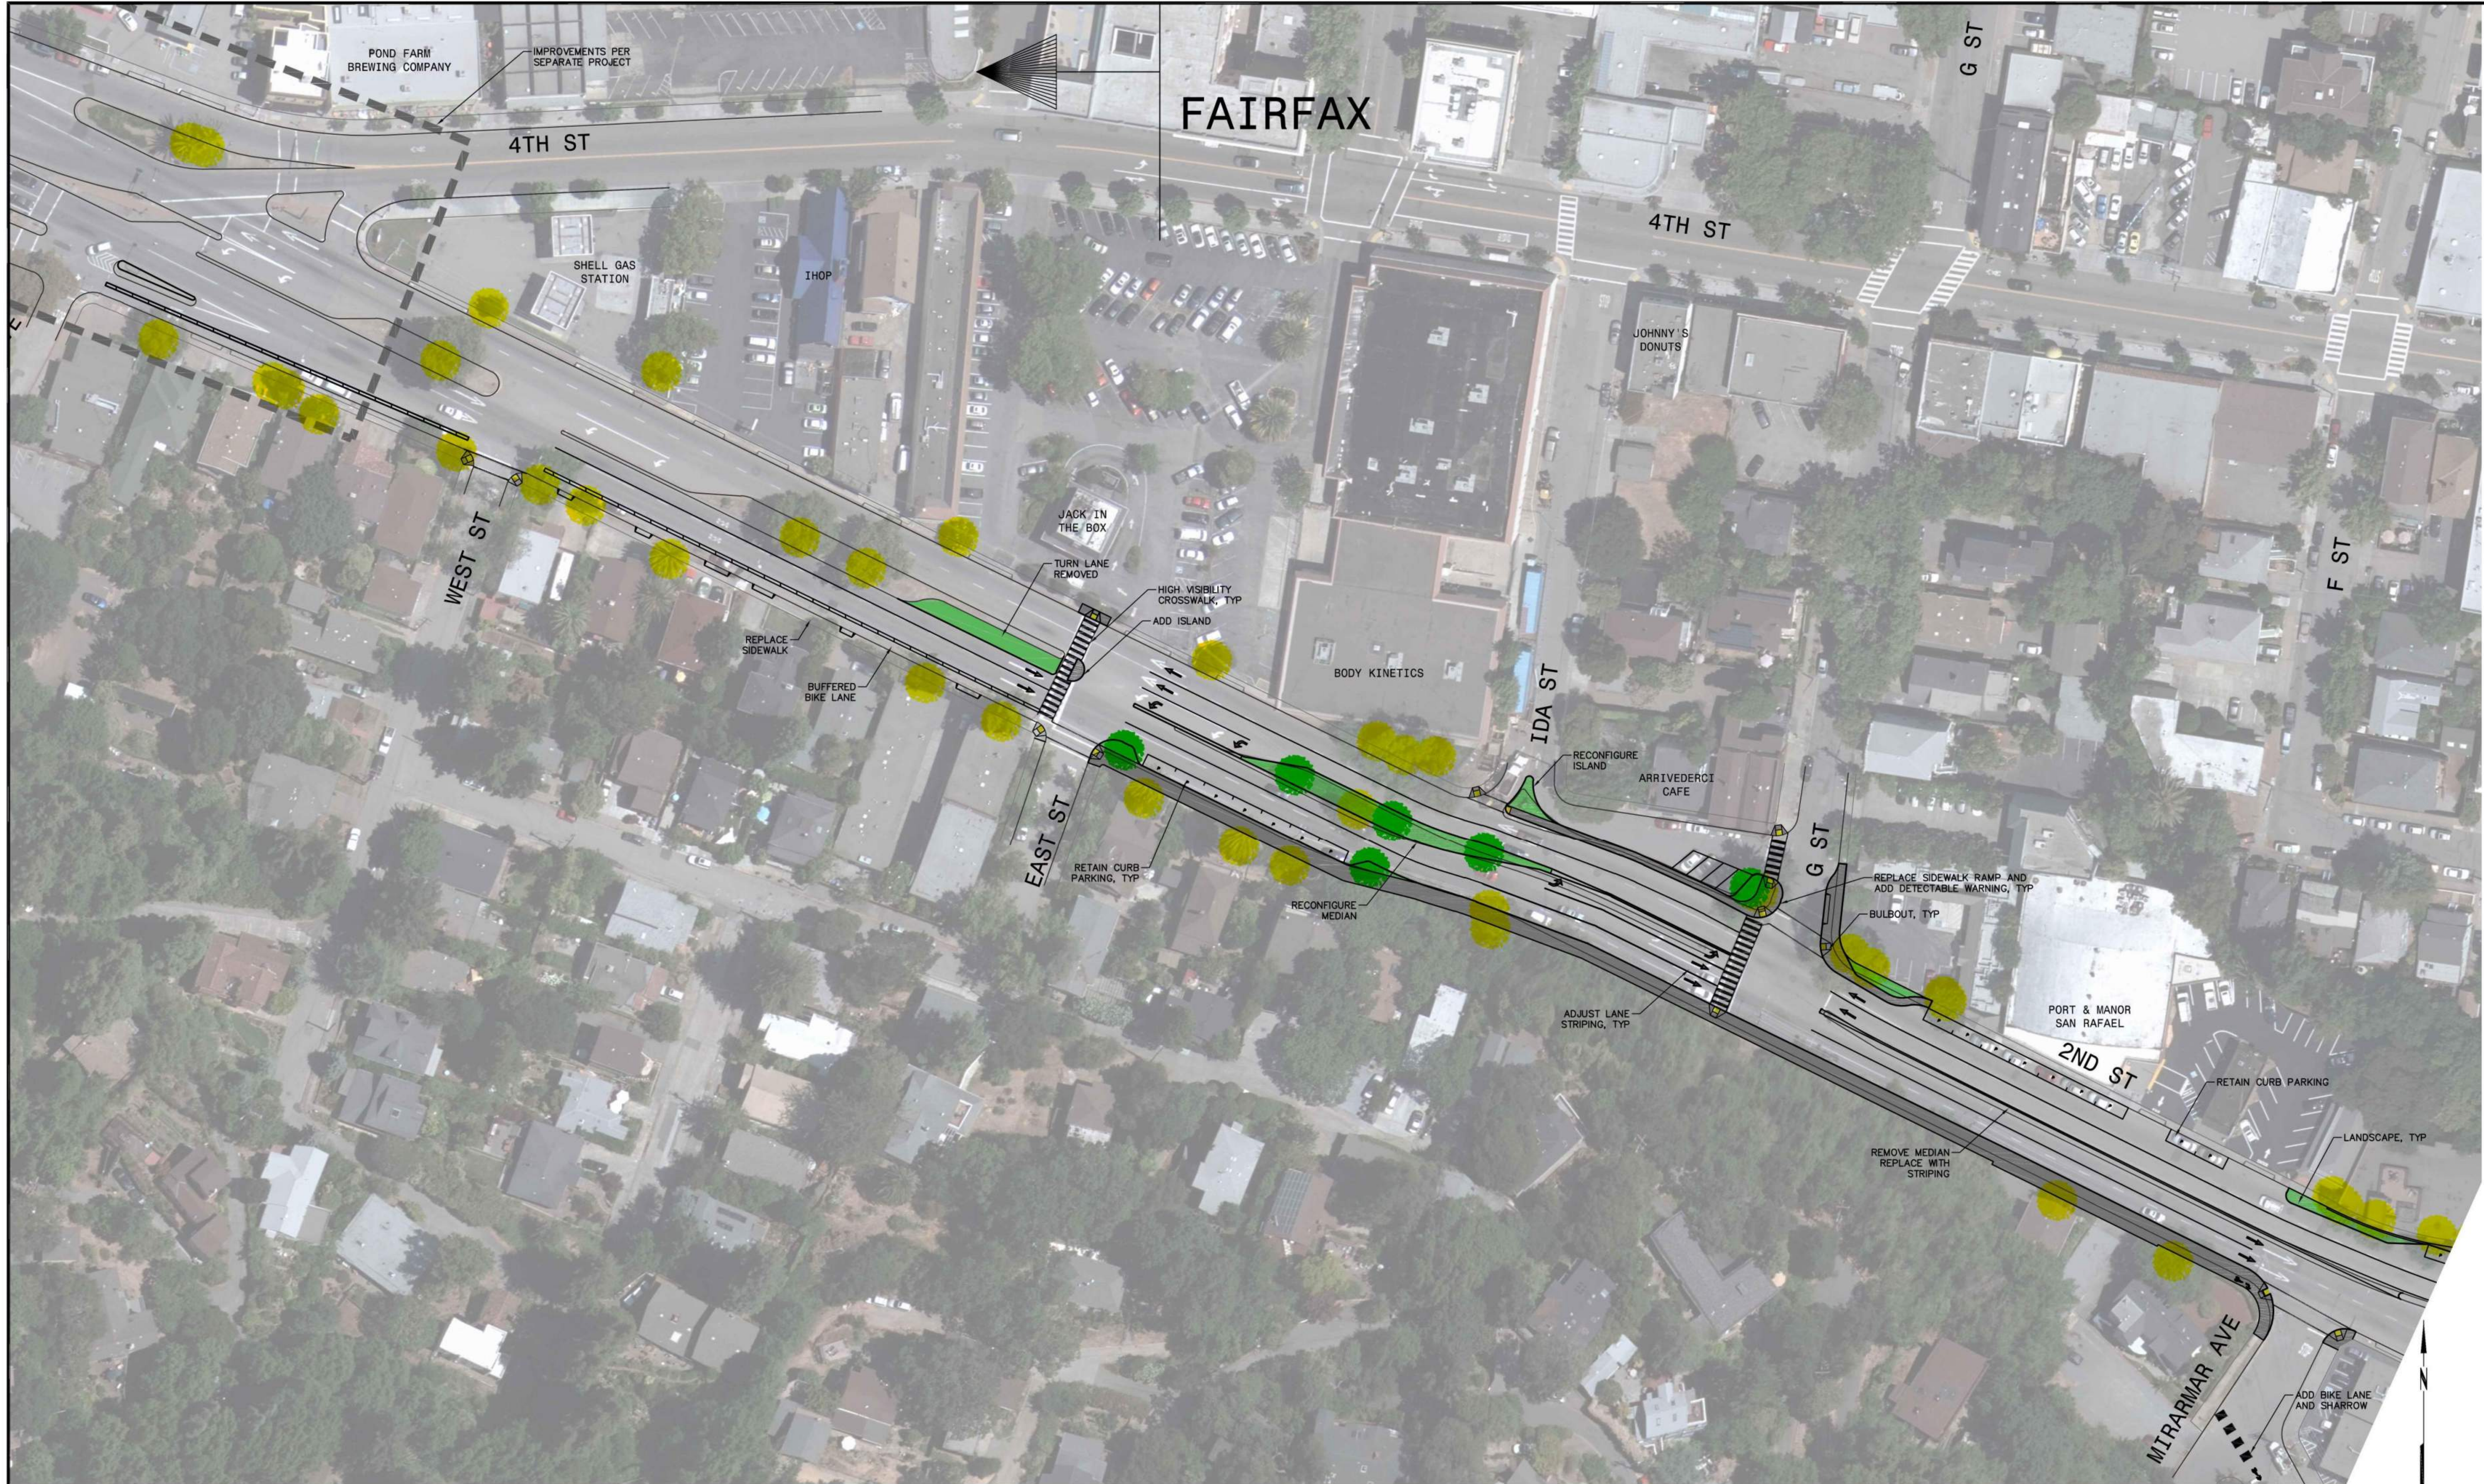

**THIRD STREET REHABILITATION PROJECT**  
**PROPOSED IMPROVEMENTS: WEST STREET TO LINCOLN AVENUE**  
**OPTION A**  
 MARIN COUNTY

**BKF**  
 ENGINEERS / SURVEYORS / PLANNERS  
 711 GRAND AVE., STE. 240 SAN RAFAEL, CA 94901  
 (415) 930-7960 FAX: (415) 930-7979

**PRELIMINARY**  
 FOR STUDY PURPOSES ONLY  
 DATE: 04/03/2019

SAN RAFAEL

CALIFORNIA

Date 12/07/18  
 Scale AS SHOWN  
 Design  
 Drawn BL  
 Approved AM  
 Job No 175017



Drawing Number:  
**EXHIBIT**  
**01A OF 05**

Plot: Apr 03, 2019 at 8:52am

Third\_St\_Proposed\_Conditions\_EXH - opt12.dwg



# FAIRFAX

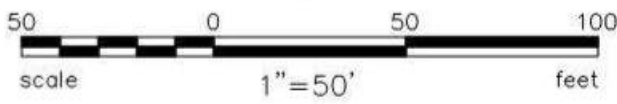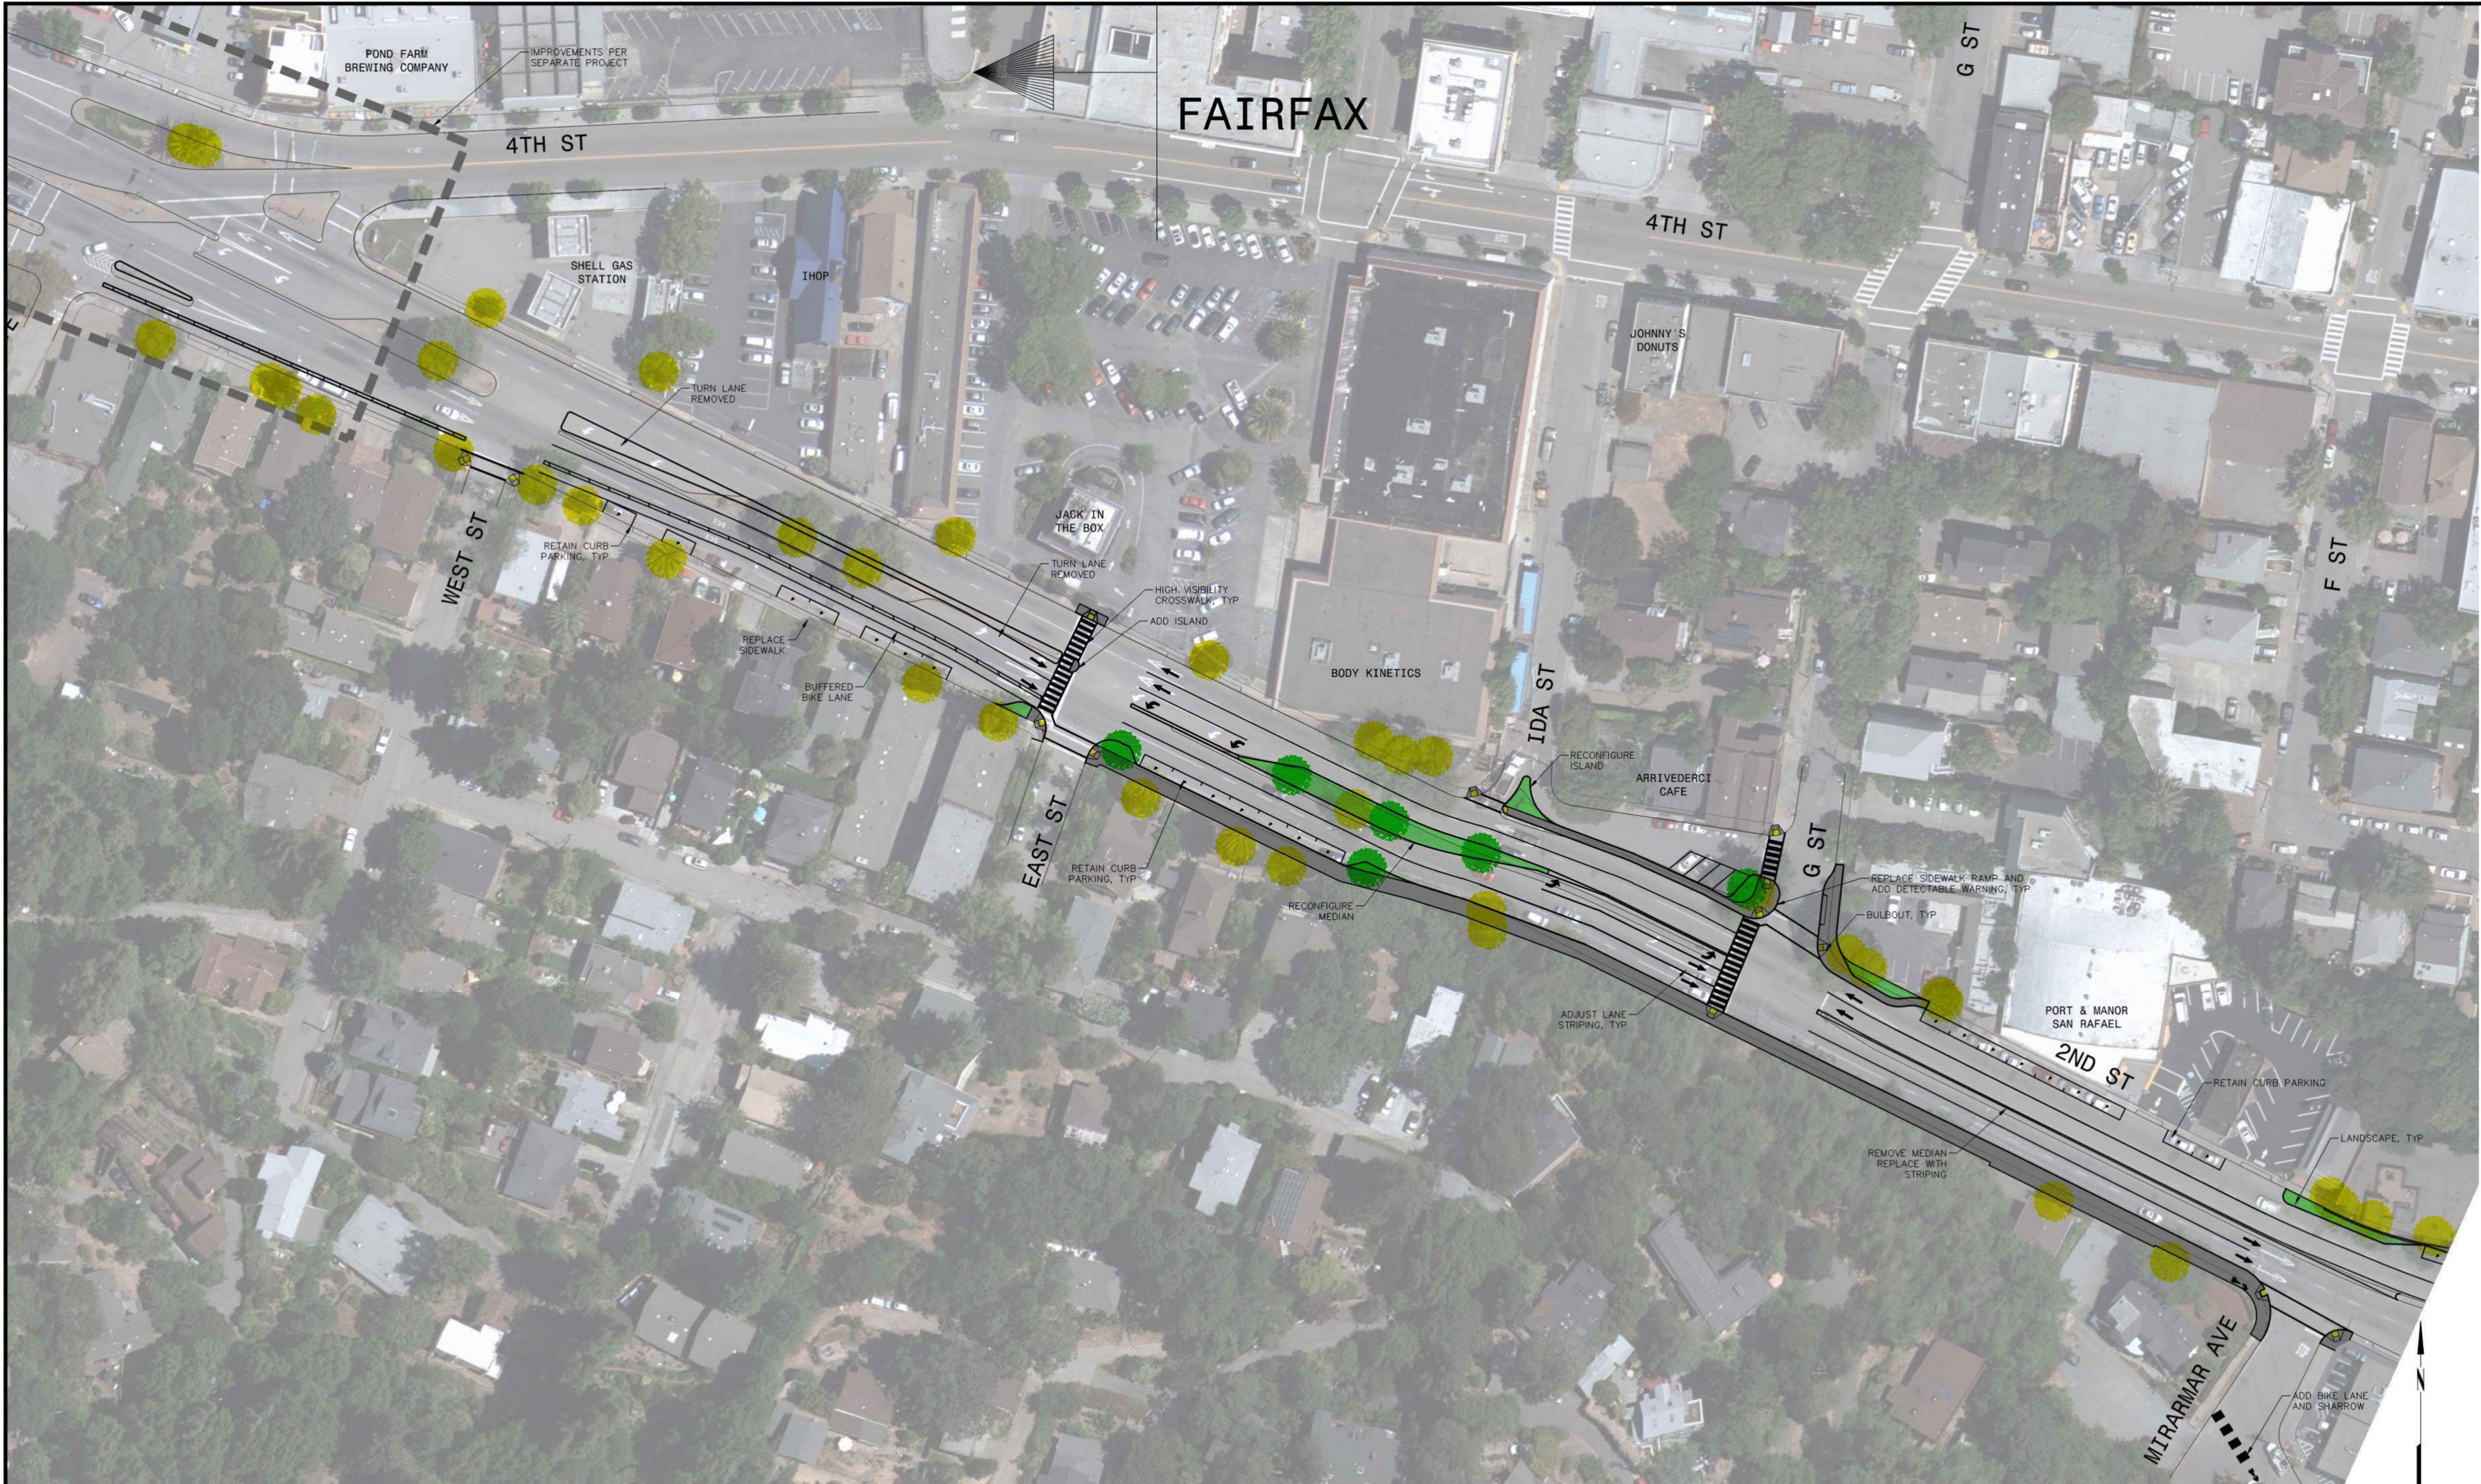

**THIRD STREET REHABILITATION PROJECT**  
**PROPOSED IMPROVEMENTS: WEST STREET TO LINCOLN AVENUE**  
**OPTION B**  
 MARIN COUNTY

**PRELIMINARY**  
 FOR STUDY PURPOSES ONLY  
 DATE: 04/03/2019

**BKF**  
 ENGINEERS / SURVEYORS / PLANNERS  
 711 GRAND AVE., STE. 240, SAN RAFAEL, CA 94901  
 (415) 930-7960 FAX: (415) 930-7979  
 Third\_St\_Proposed\_Conditions\_EXH - cpl13.dwg

SAN RAFAEL

CALIFORNIA

Date	12/07/18	Drawing Number:	
Scale	AS SHOWN	<b>EXHIBIT</b> <b>01B OF 05</b>	
Design			
Drawn	BL		
Approved	AM		
Job No	175017		

Plot: Apr 03, 2019 at 8:53am





**THIRD STREET REHABILITATION PROJECT**  
**PROPOSED IMPROVEMENTS: WEST STREET TO LINCOLN AVENUE**



**PRELIMINARY**  
 FOR STUDY PURPOSES ONLY  
 DATE: 12/07/2018

SAN RAFAEL


MARIN COUNTY

CALIFORNIA

Date 12/07/18	Drawing Number:
Scale AS SHOWN	<b>EXHIBIT</b> <b>02 OF 05</b>
Design	
Drawn BL	
Approved AM	
Job No 175017	

Plot Dec 07, 2018 at 9:55am  
 Third\_St\_Proposed\_Conditions\_EXH.dwg



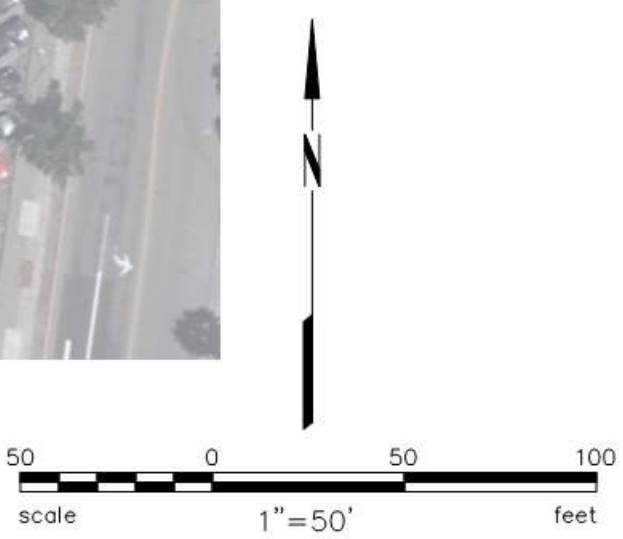

**THIRD STREET REHABILITATION PROJECT**  
**PROPOSED IMPROVEMENTS: WEST STREET TO LINCOLN AVENUE**



**PRELIMINARY**  
 FOR STUDY PURPOSES ONLY  
 DATE: 12/07/2018

SAN RAFAEL

MARIN COUNTY

CALIFORNIA

Date	12/07/18
Scale	AS SHOWN
Design	
Drawn	BL
Approved	AM
Job No	175017

Drawing Number:  
**EXHIBIT**  
**03 OF 05**

Plot Dec 07, 2018 at 9:55am  
 Third\_St\_Proposed\_Conditions\_EXH.dwg





**THIRD STREET REHABILITATION PROJECT  
PROPOSED IMPROVEMENTS: WEST STREET TO LINCOLN AVENUE**



**PRELIMINARY**  
FOR STUDY PURPOSES ONLY  
DATE: 12/07/2018

SAN RAFAEL


MARIN COUNTY

CALIFORNIA

Date 12/07/18	Drawing Number:
Scale AS SHOWN	<b>EXHIBIT 04 OF 05</b>
Design	
Drawn BL	
Approved AM	
Job No 175017	


Plot Dec 07, 2018 at 9:54am  
Third\_St\_Proposed\_Conditions\_EXH.dwg



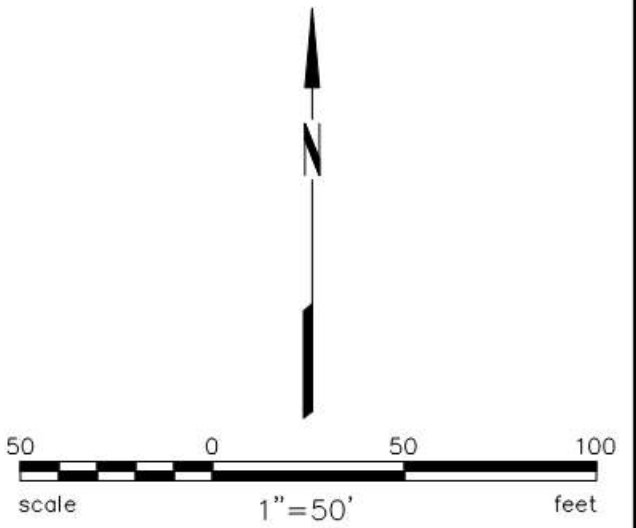


**THIRD STREET REHABILITATION PROJECT  
PROPOSED IMPROVEMENTS: WEST STREET TO LINCOLN AVENUE**




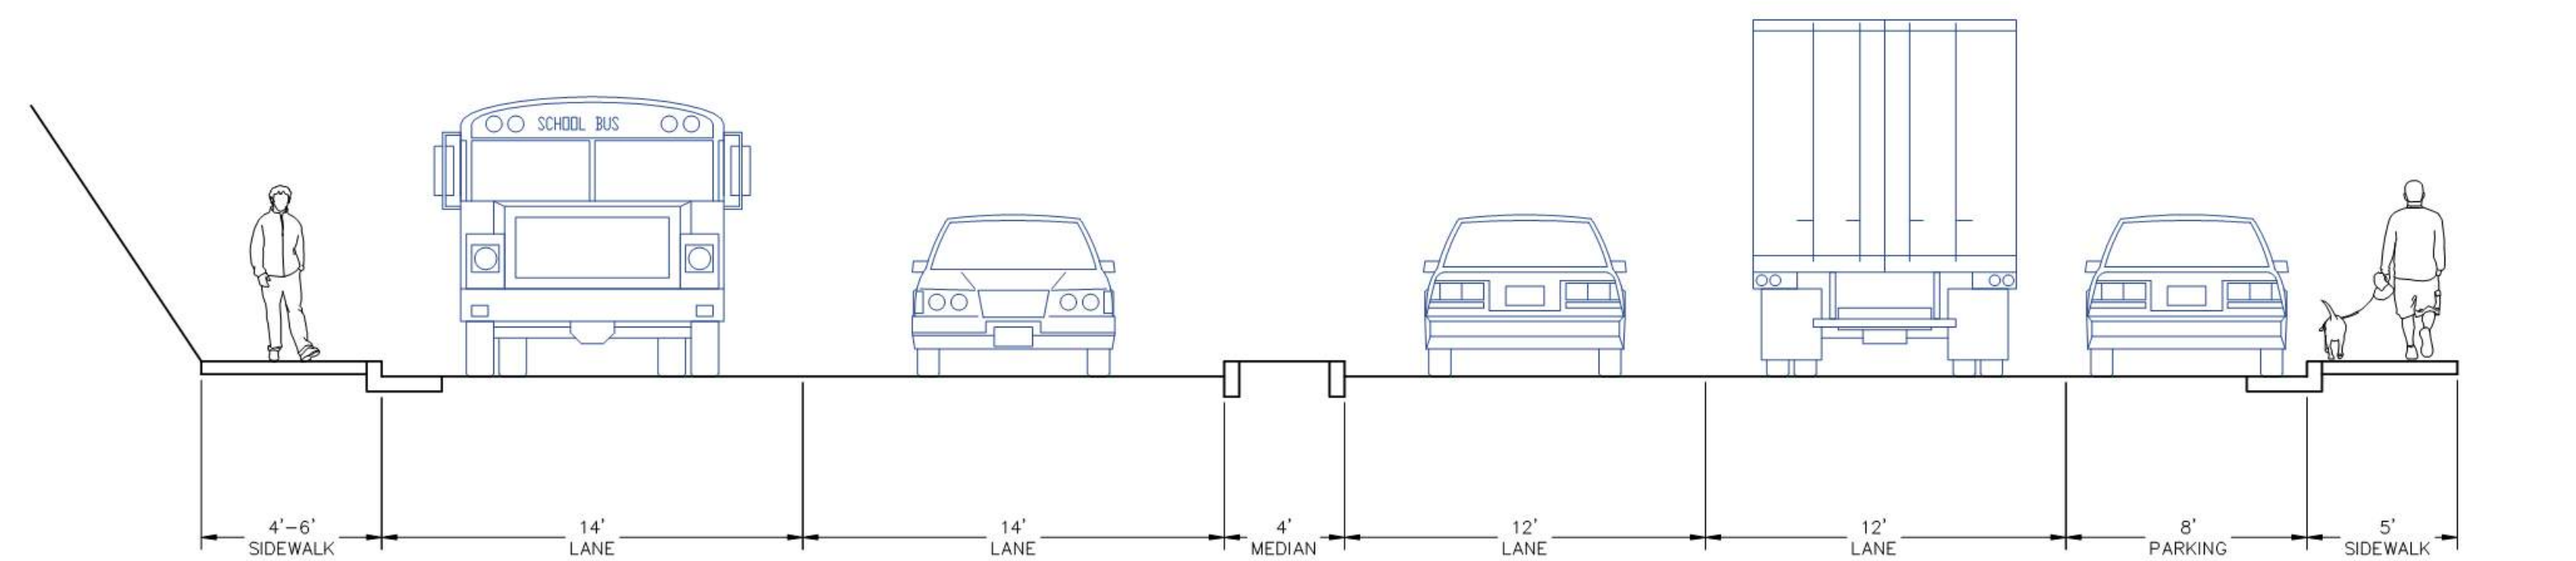


**EXISTING**  
**G ST SAFE ROUTE TO SCHOOL**  
 NOT TO SCALE

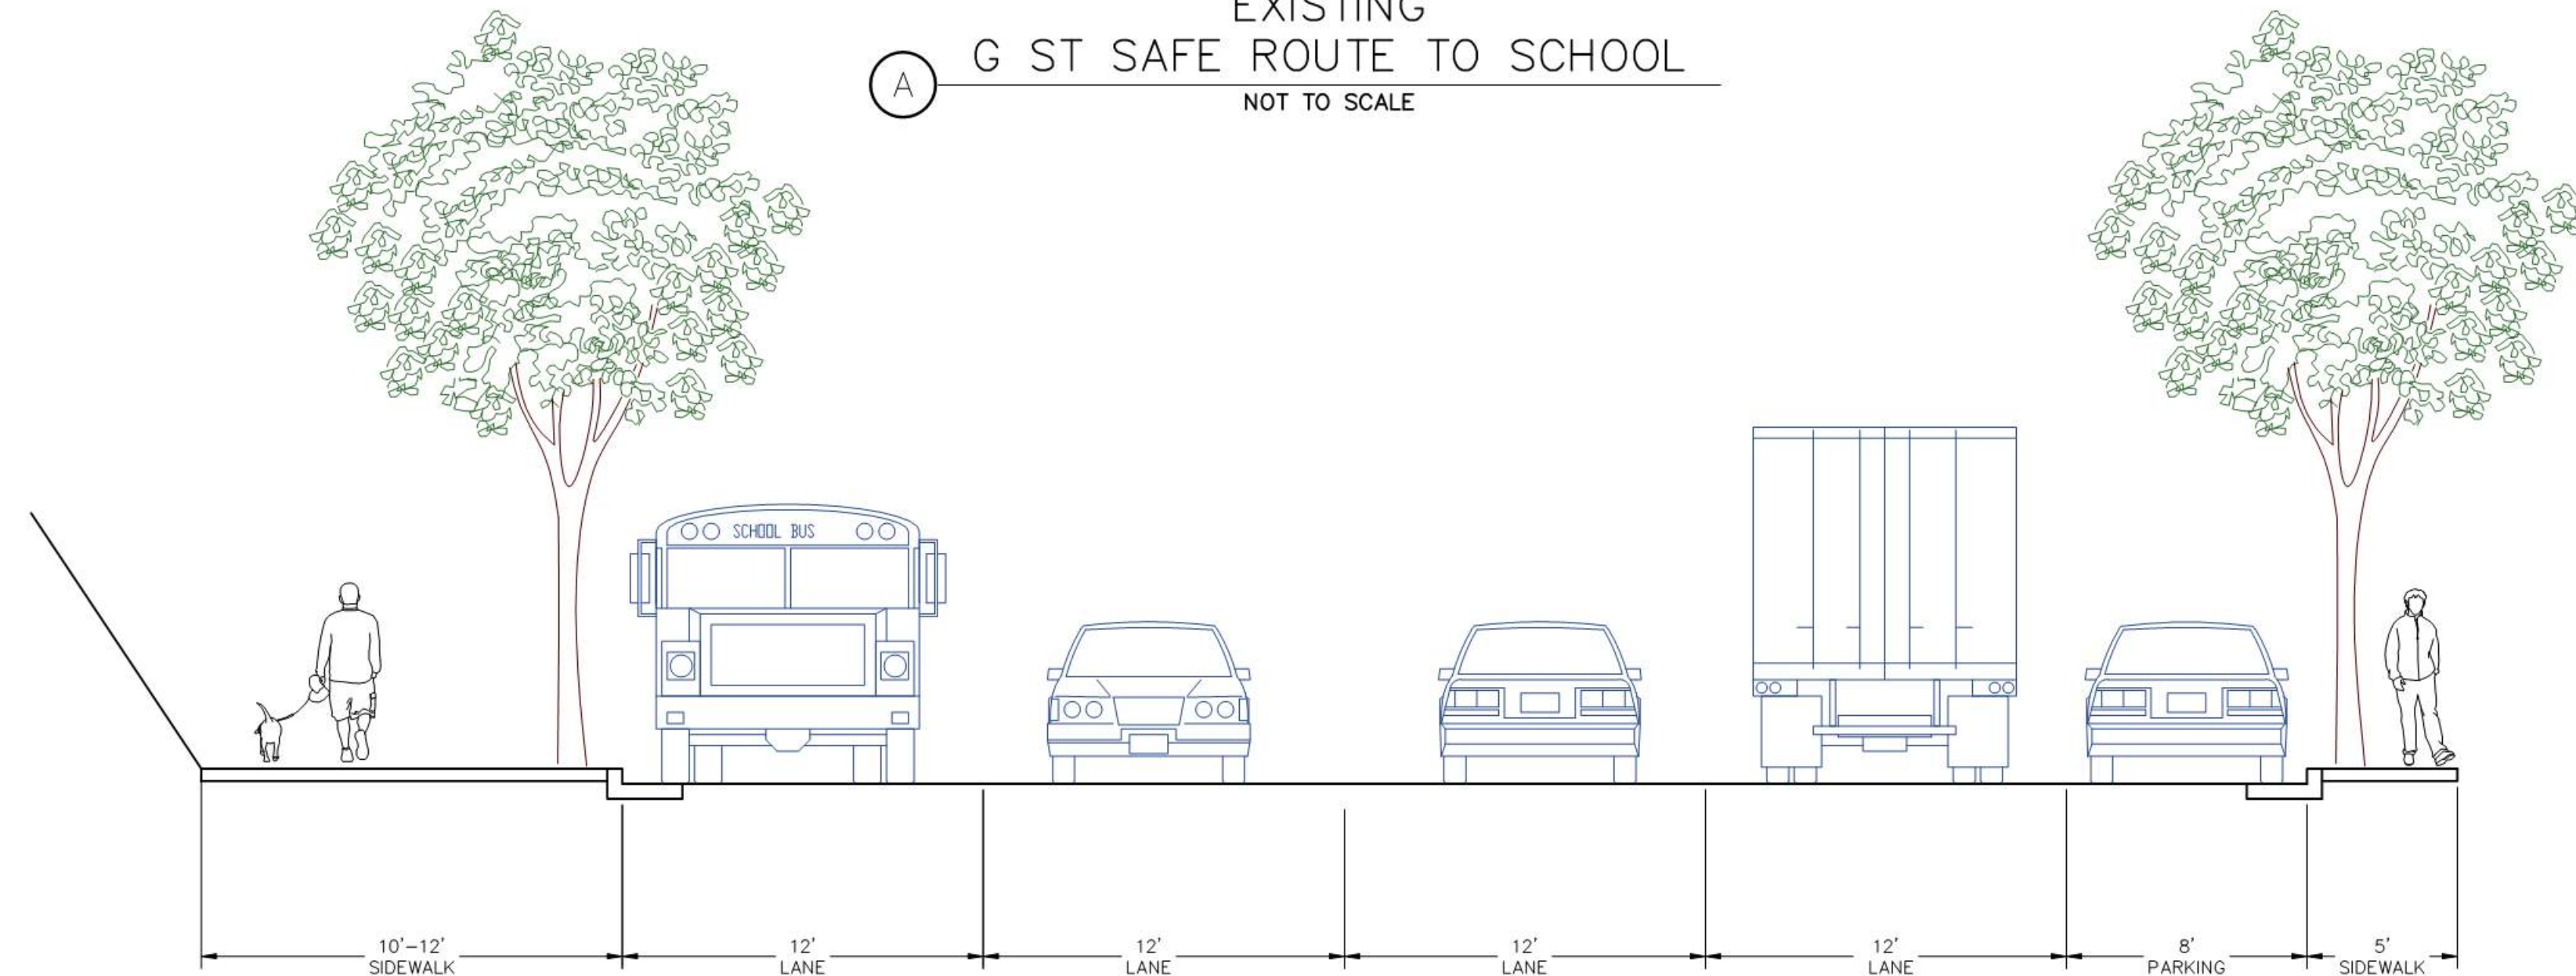

**PROPOSED**  
**G ST SAFE ROUTE TO SCHOOL**  
 NOT TO SCALE

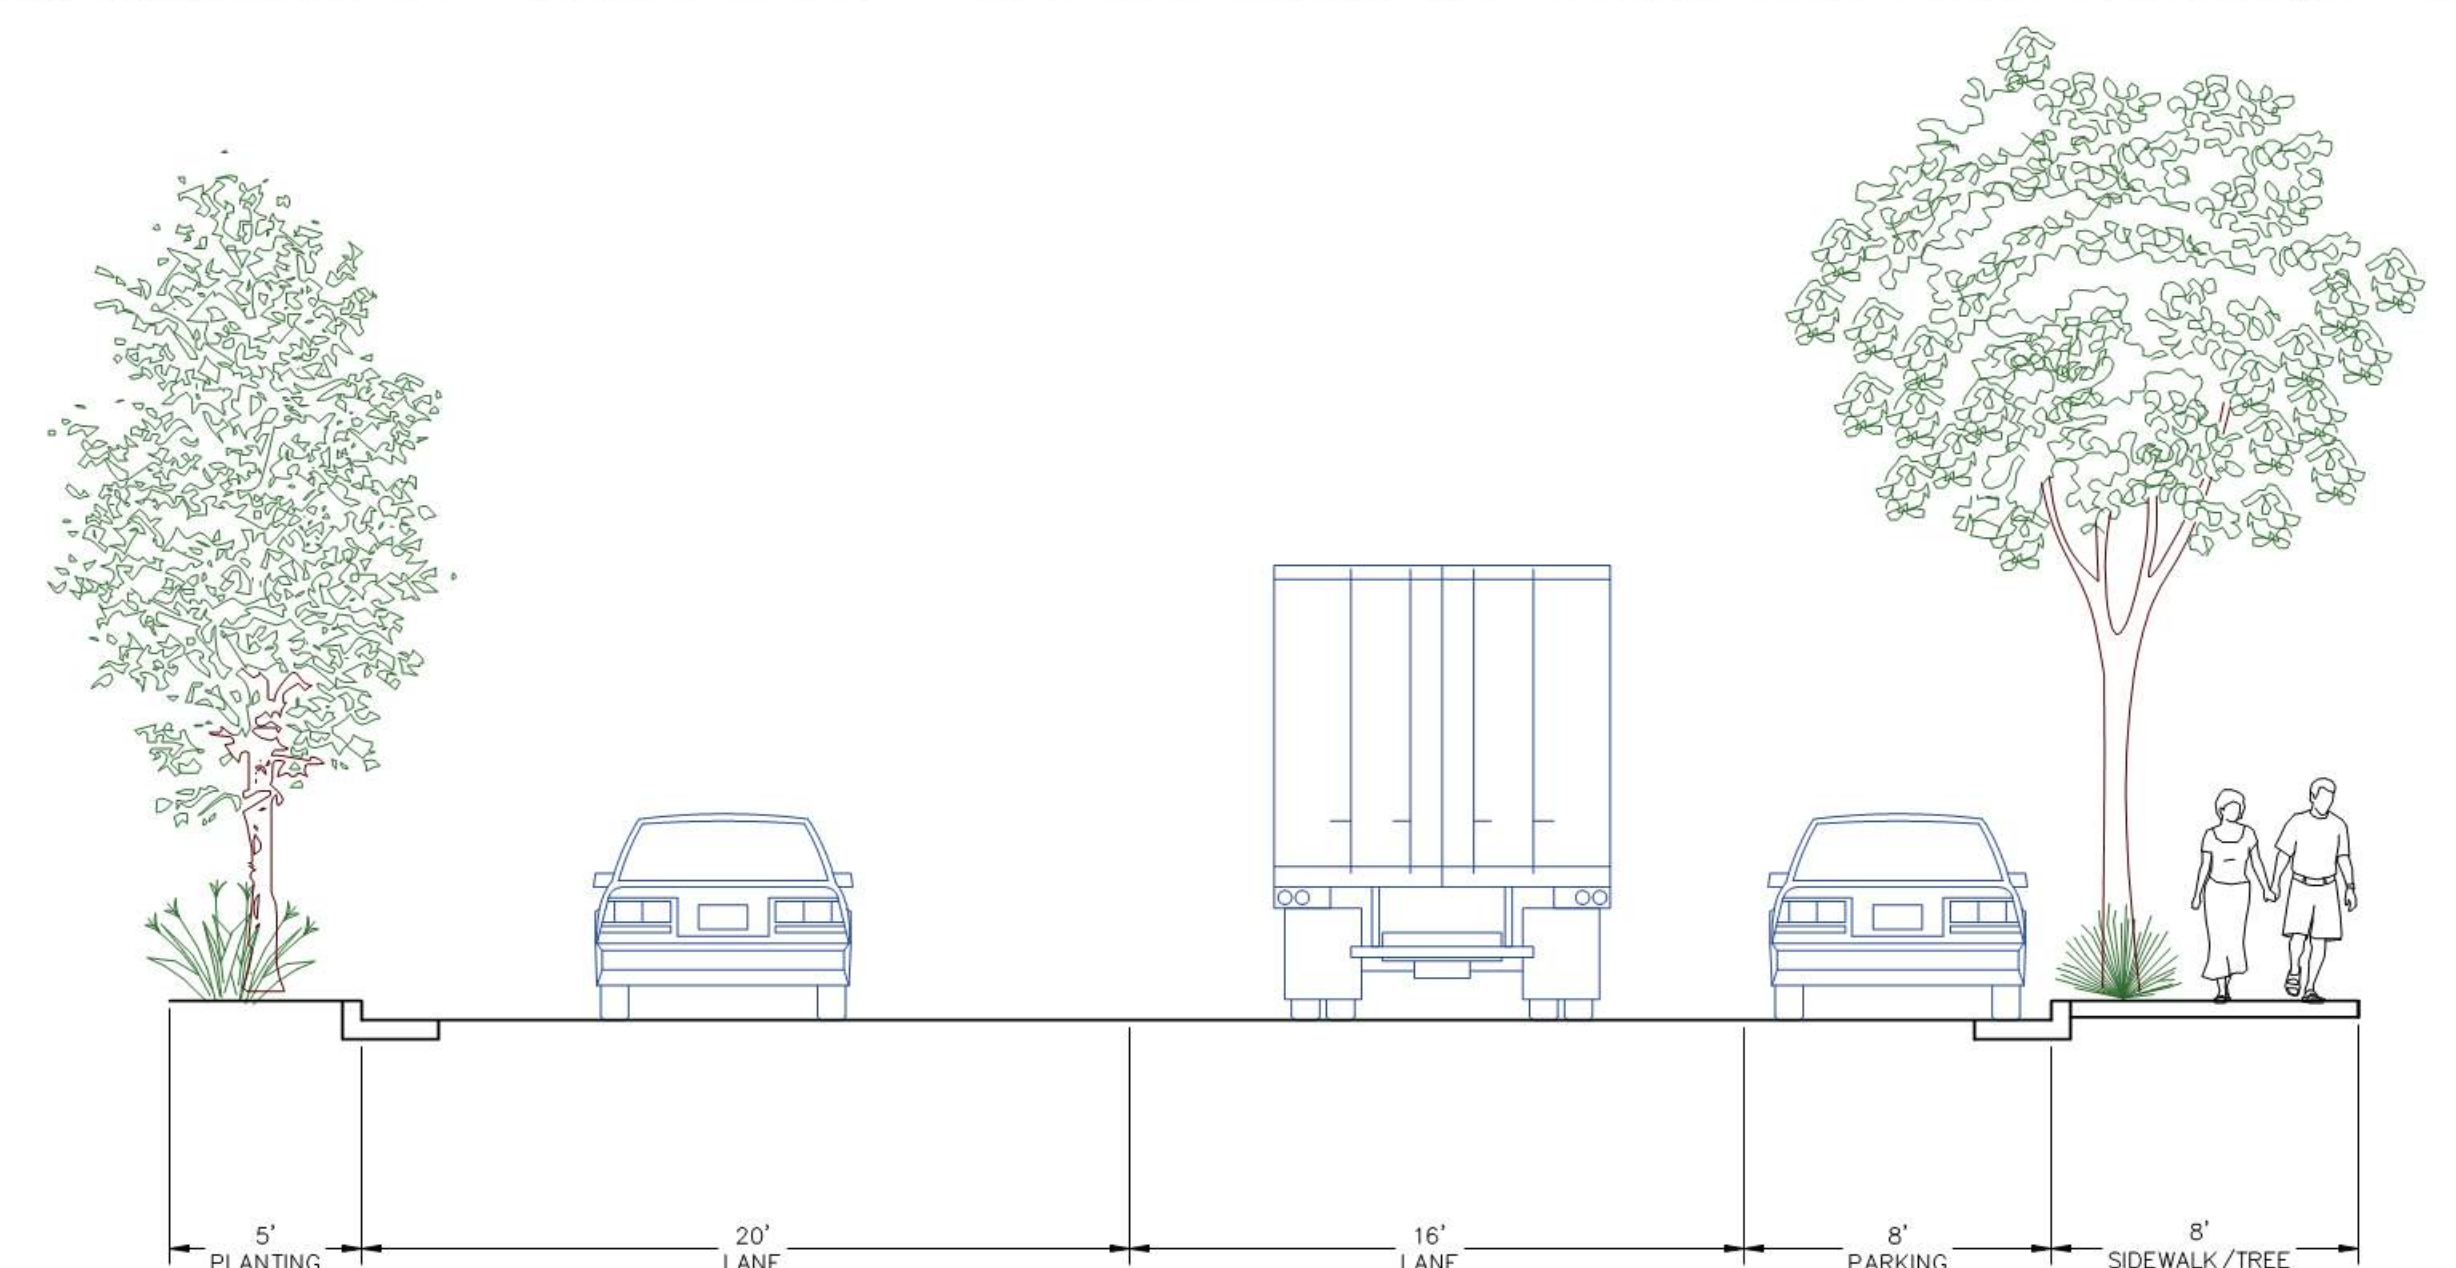




**EXISTING**  
**HAYES ST TO SHAVER ST**  
 NOT TO SCALE

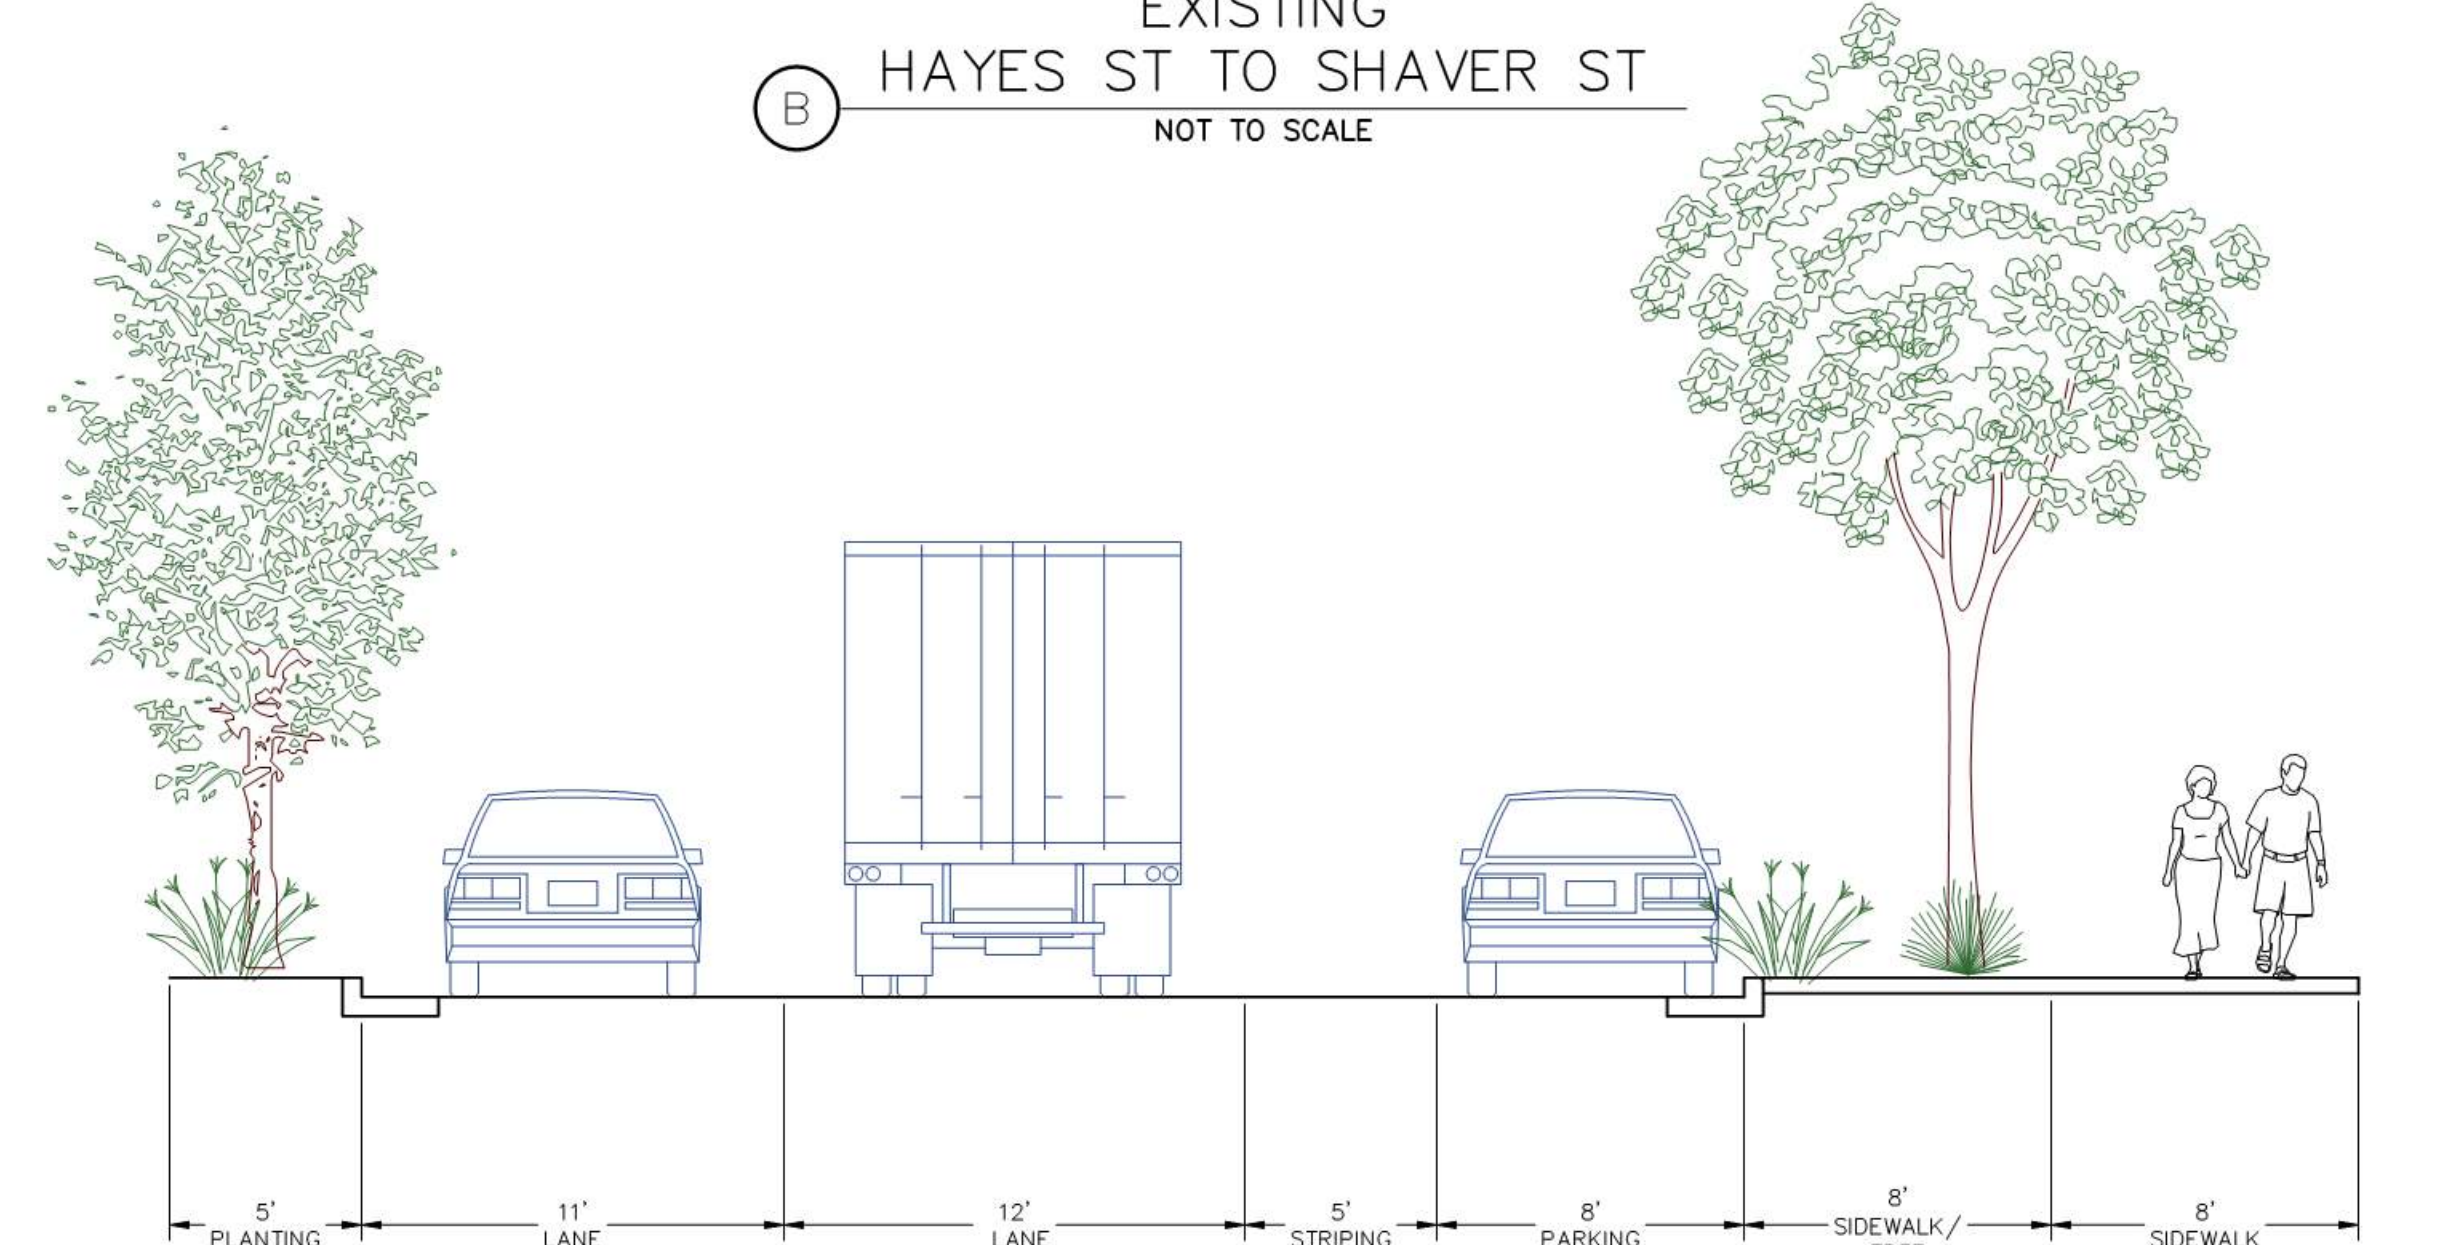

**PROPOSED**  
**HAYES ST TO SHAVER ST**  
 NOT TO SCALE

**THIRD STREET REHABILITATION PROJECT**  
**CROSS SECTIONS**



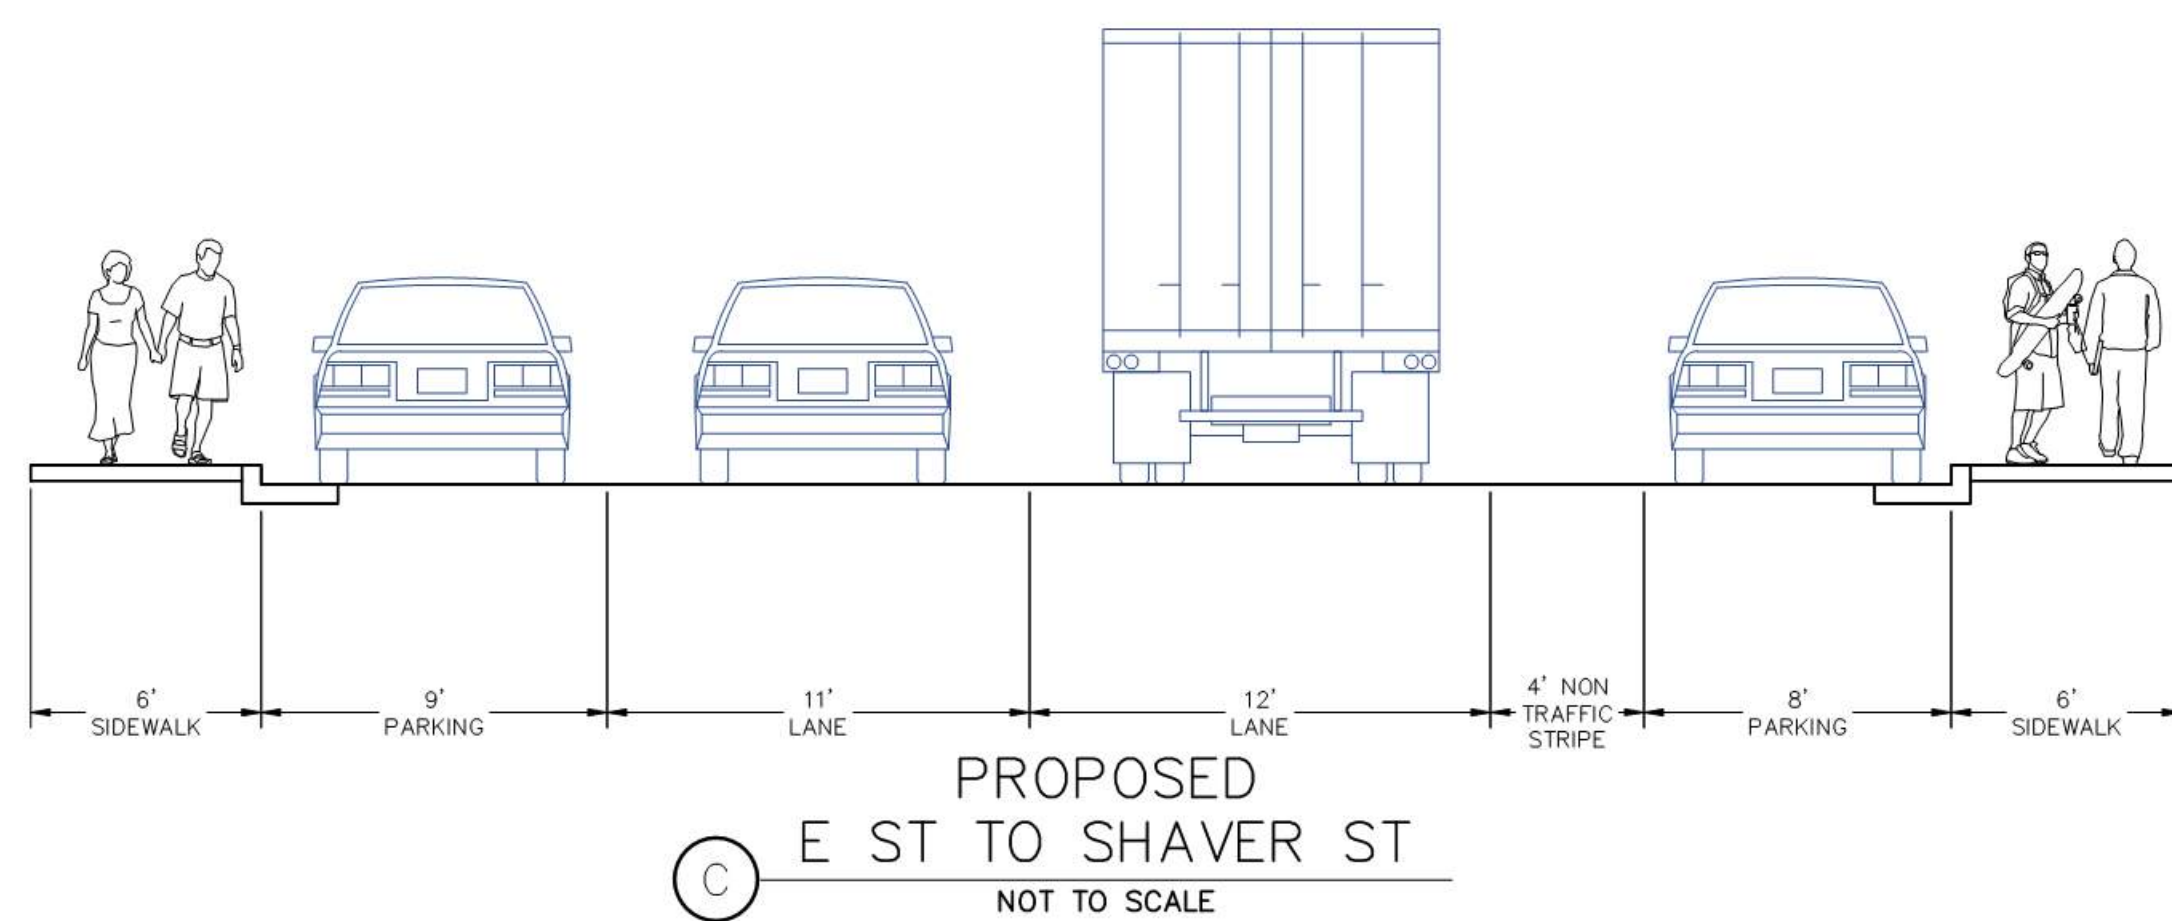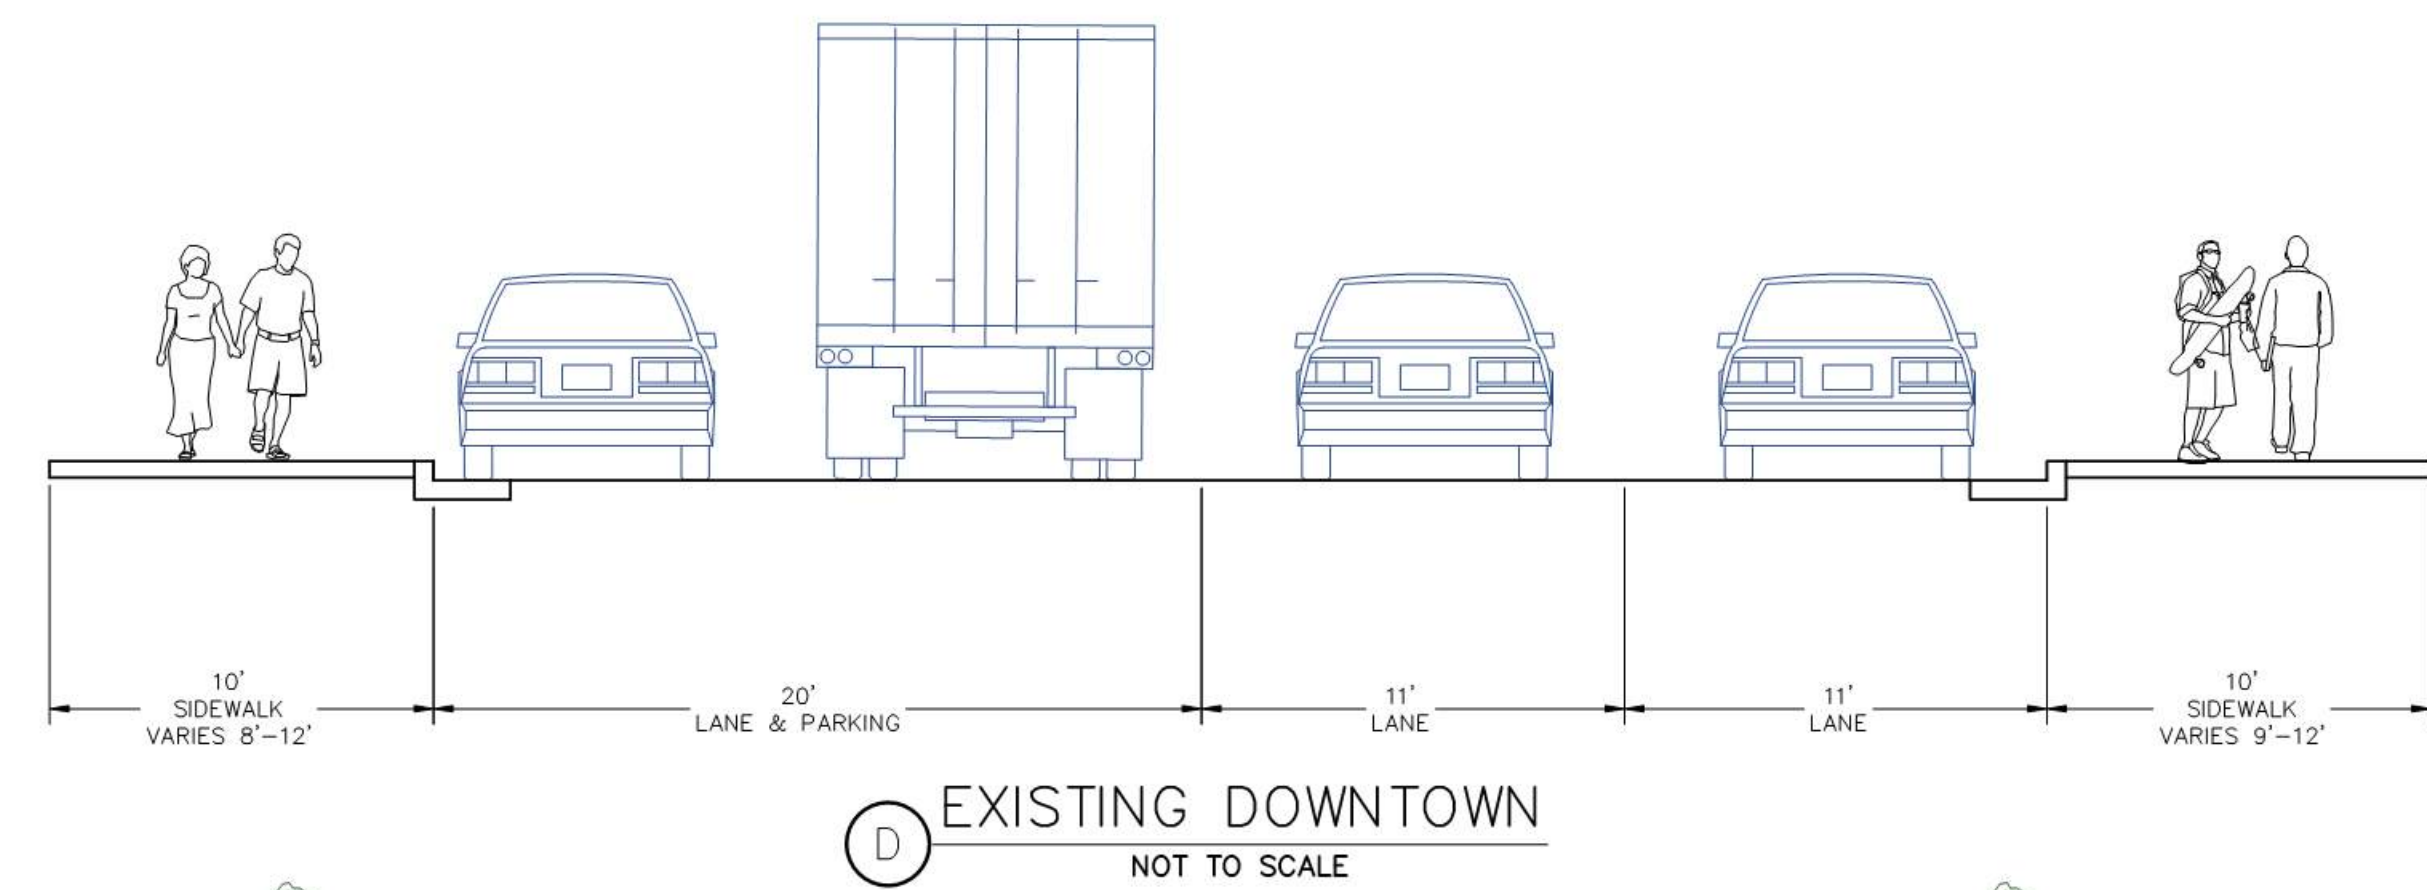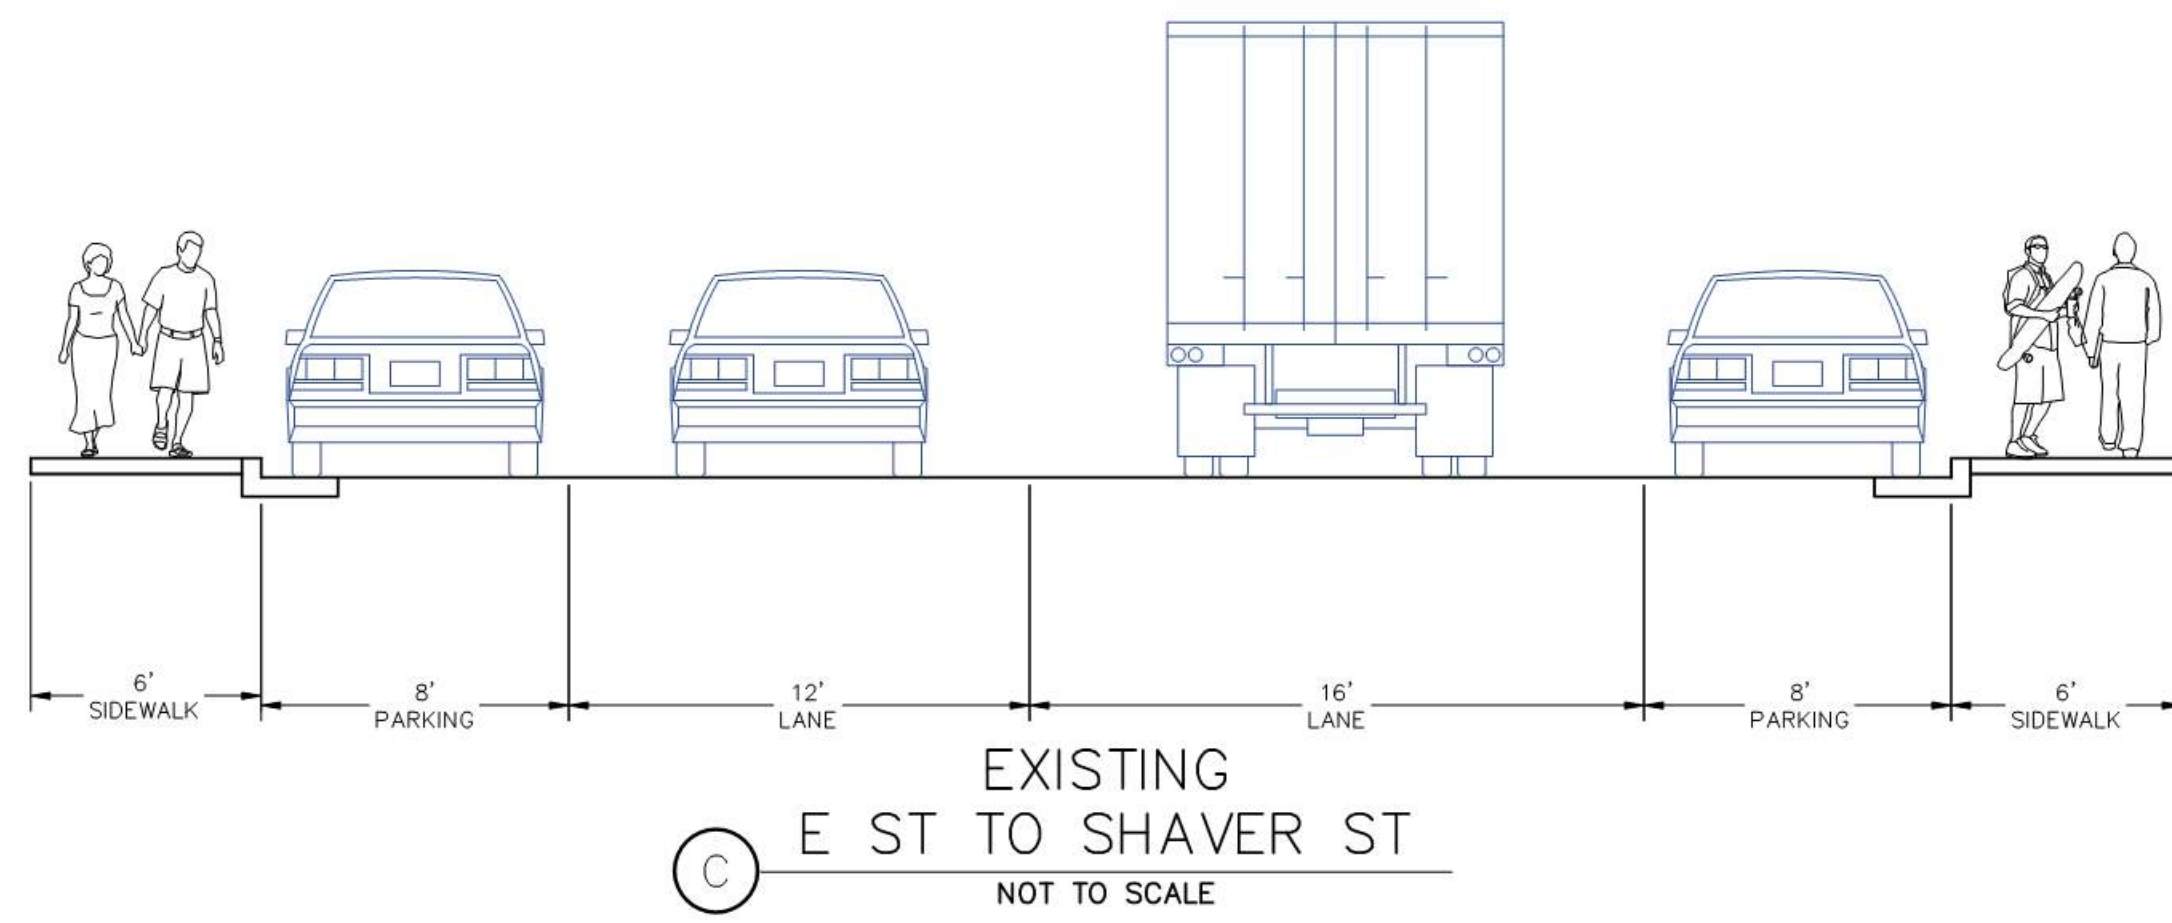

**THIRD STREET REHABILITATION PROJECT  
CROSS SECTIONS**