

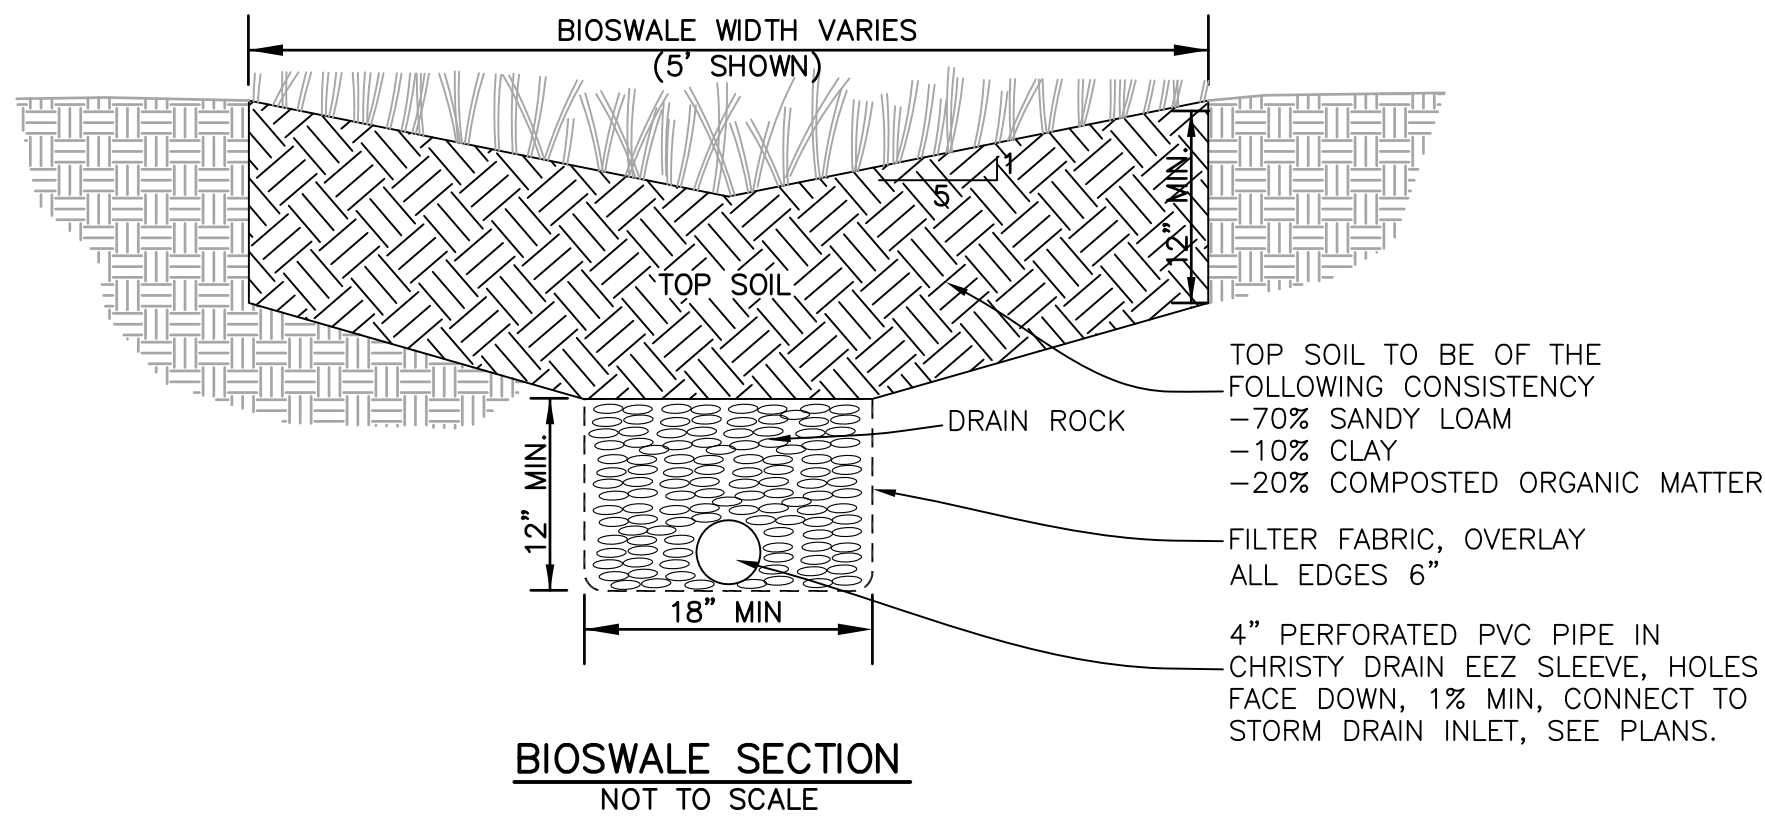
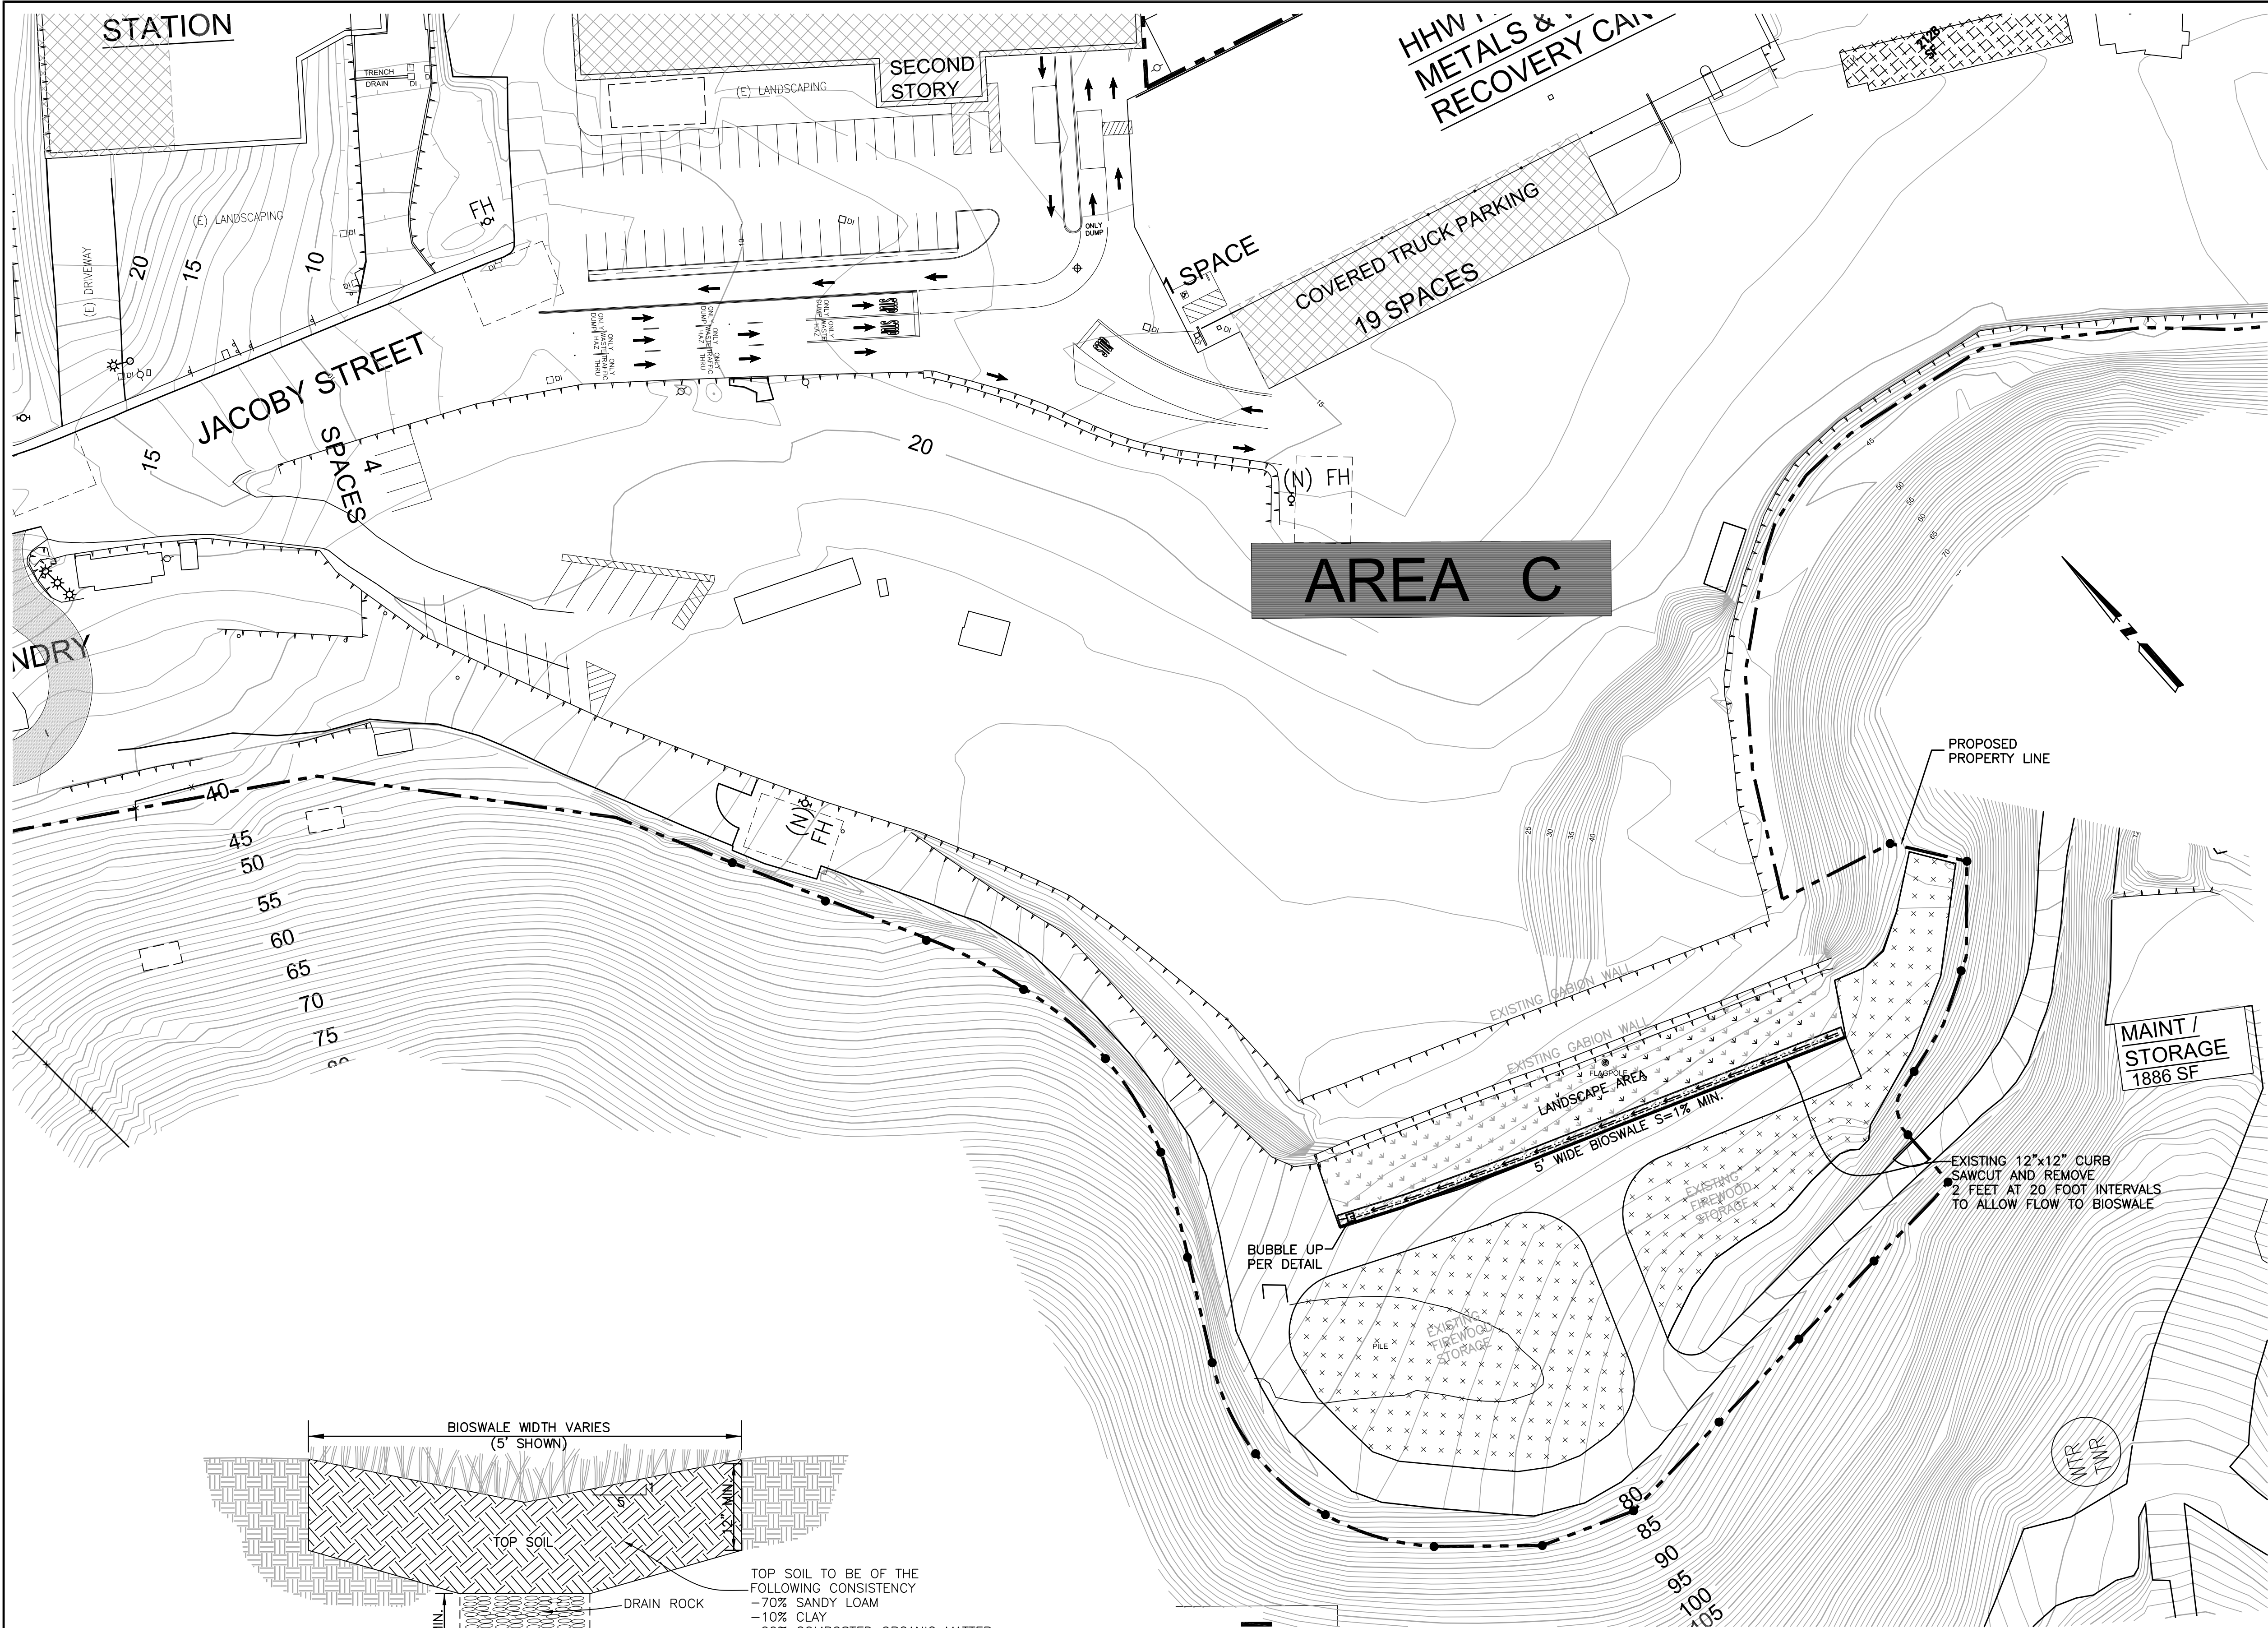


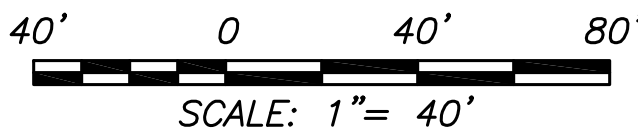

PLAN VIEW
SCALE: 1"=40'

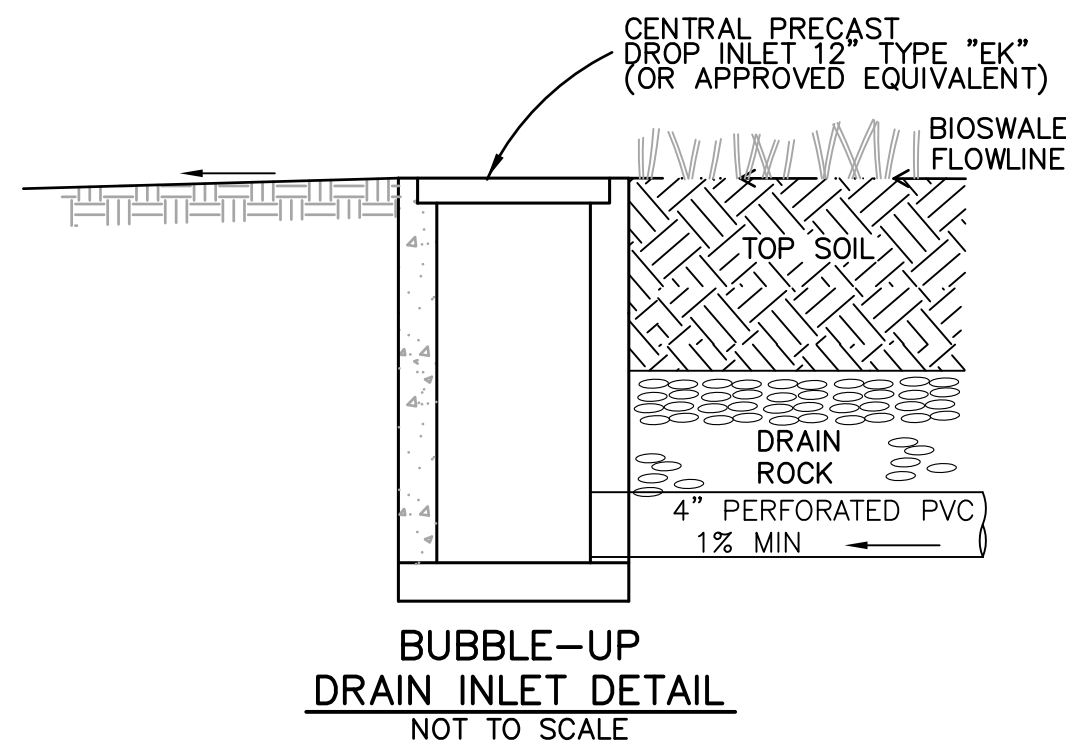

APP.	REVISION	NO.	DATE
		1	
		2	
		3	
		4	

OBERKAMPER & ASSOCIATES
CIVIL ENGINEERS INC.
10 PAUL DRIVE, SAN RAFAEL, CA 94903
PHONE (415) 479-8662 FAX (415) 479-1807
SAN RAFAEL, CALIFORNIA

CALIFORNIA

JACOBY STREET
MARIN SANITARY SERVICE
STORMWATER BIOSWALE PLAN

MARIN COUNTY

Scale: 1"=40'

Drawn by: PAB

Designed by: LEO

Checked by: LEO


Date: JUNE 2011

SHEET

C1.1

OF 8

10-121

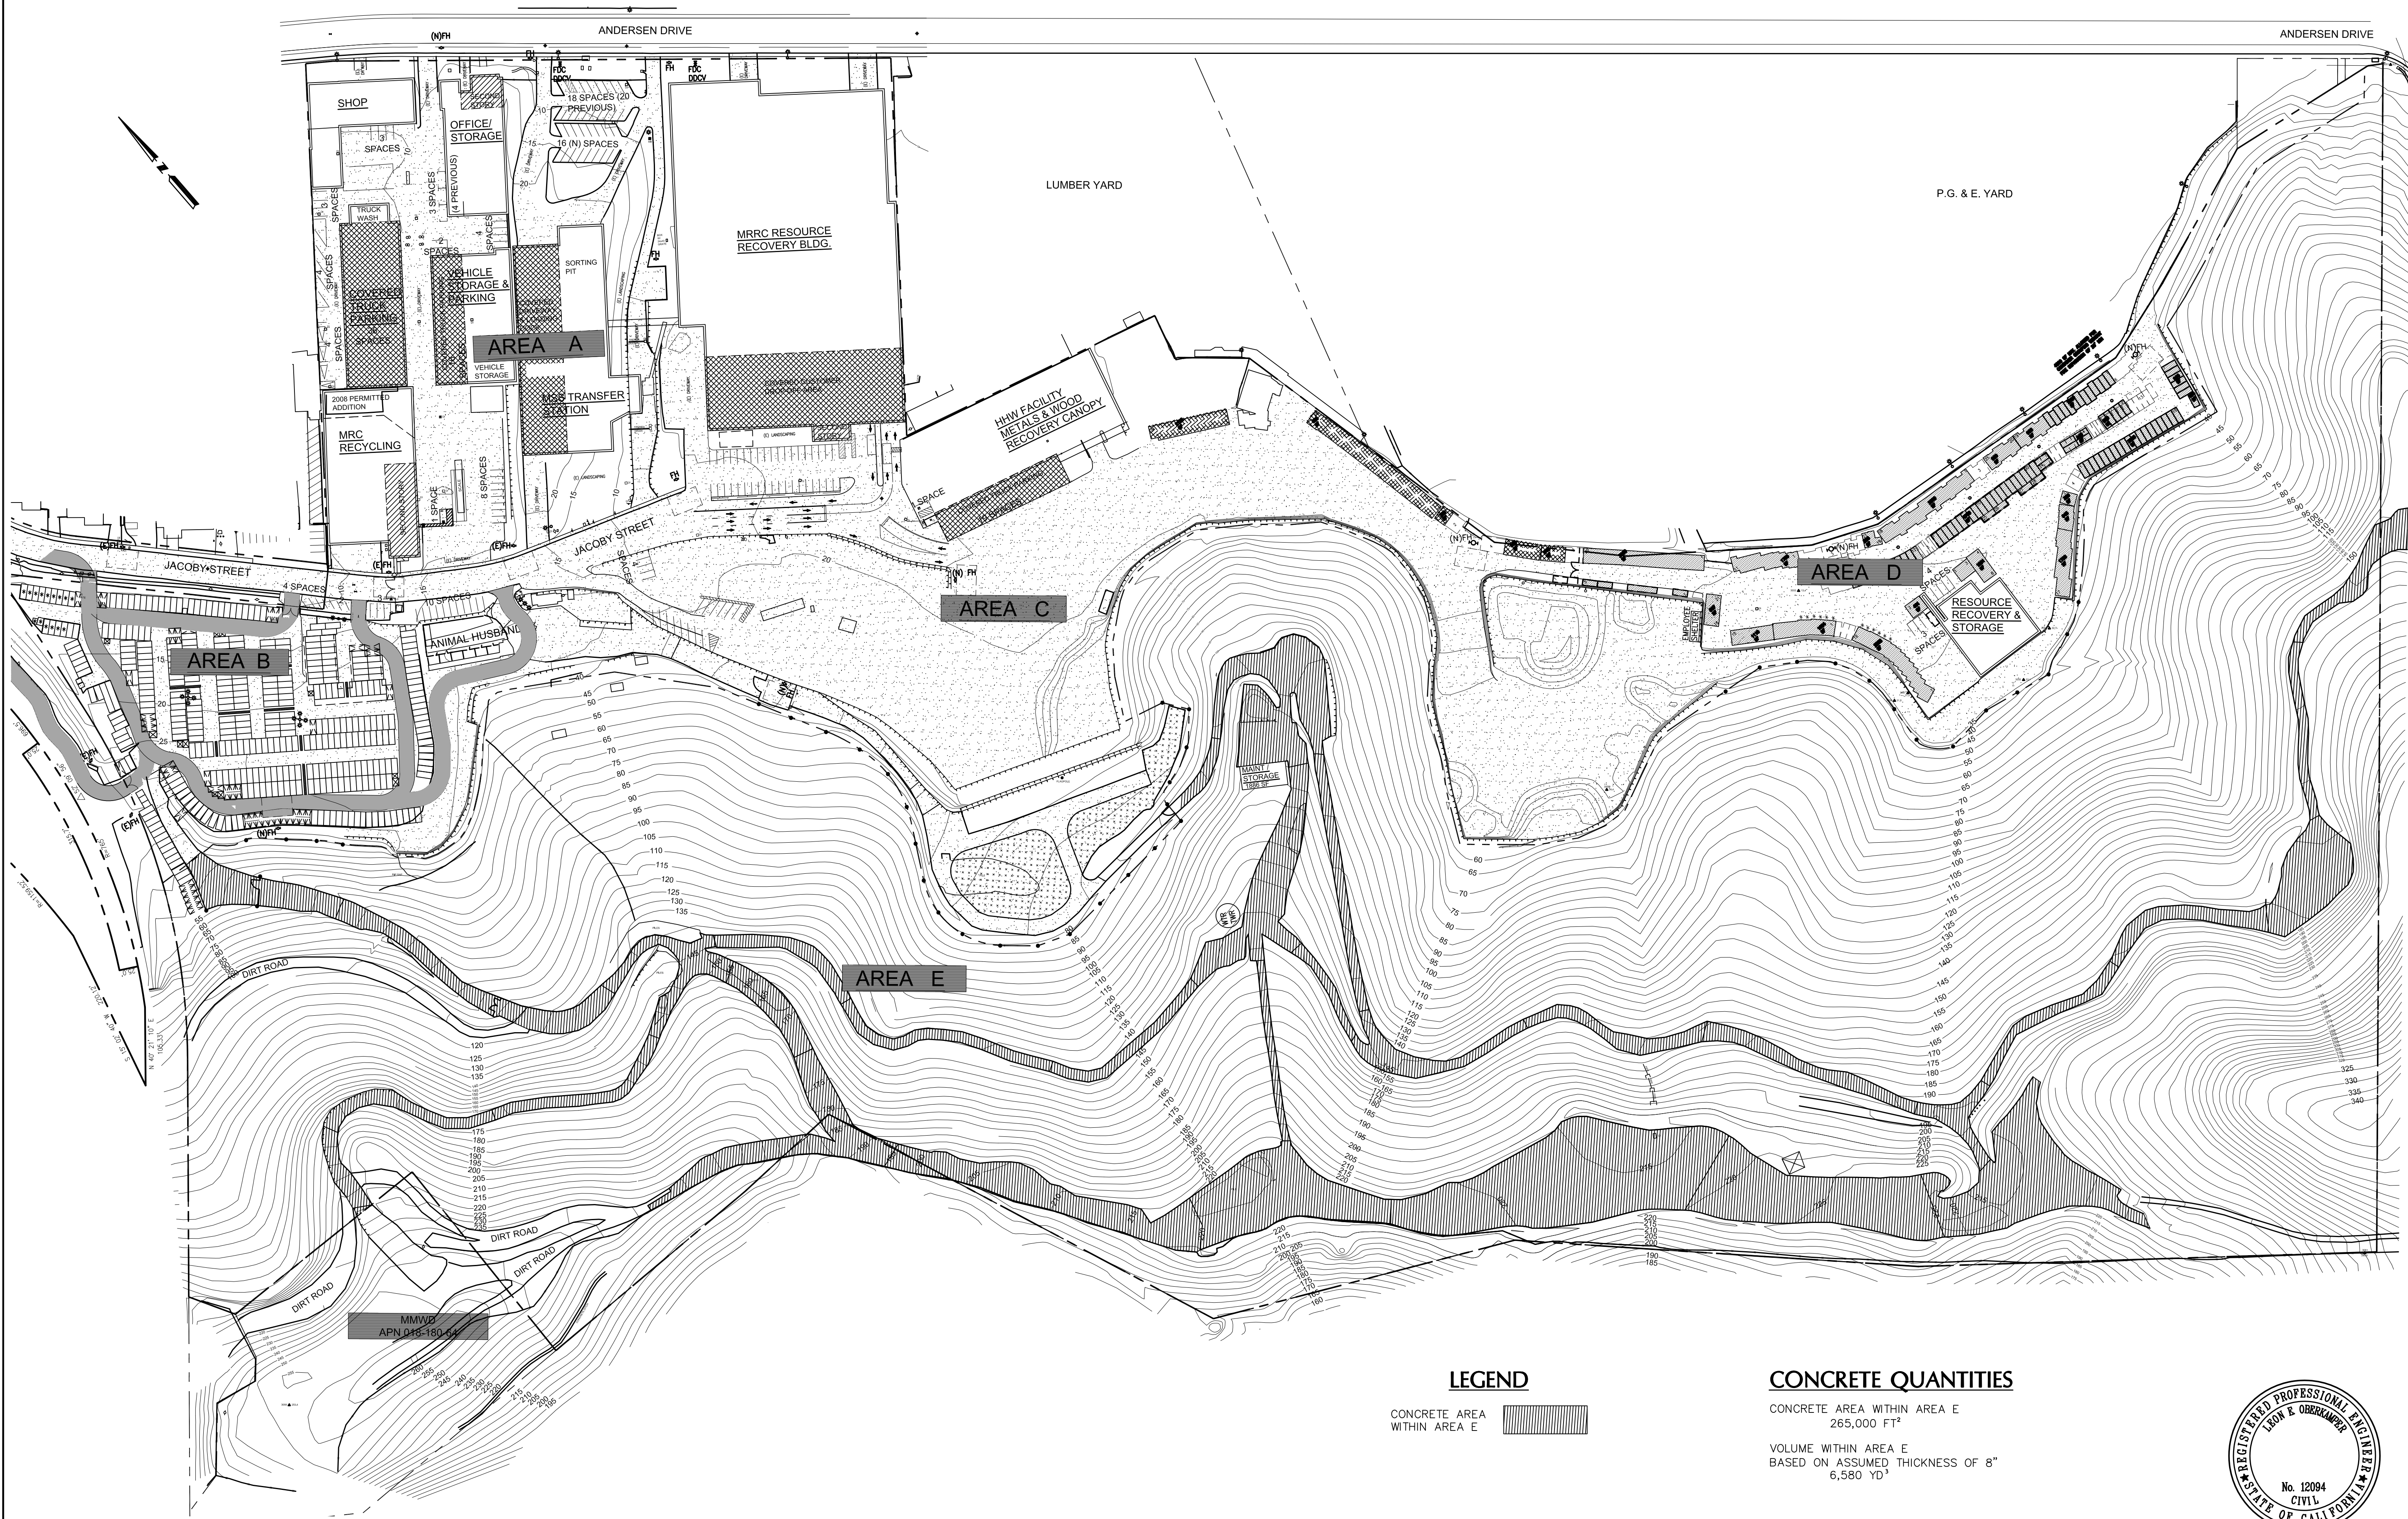


LEGEND

CONCRETE AREA
WITHIN AREA E


CONCRETE QUANTITIES

CONCRETE AREA WITHIN AREA E
265,000 FT²

VOLUME WITHIN AREA E
BASED ON ASSUMED THICKNESS OF 8"
6,580 YD³

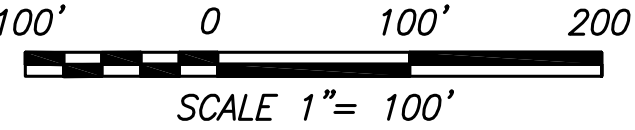

Scale: 1"=100'		JACOBY STREET		OBERKAMPER & ASSOCIATES	
Drawn by: PAB		MARIN SANITARY SERVICE		CIVIL ENGINEERS INC.	
Designed by: LEO		ADJUSTED PARCEL "E" CONCRETE QUANTITY		10 PAUL DRIVE, SAN RAFAEL, CA 94903	
Checked by: LEO		MARIN COUNTY		PHONE (415) 479-8662 FAX: (415) 479-1807	
Date: JUNE 2011		SAN RAFAEL		SAN RAFAEL, CALIFORNIA - SANTA ROSA, CALIFORNIA	
SHEET		CALIFORNIA		NO. DATE	
C12				1	
OF 8				2	
10-121				3	
				4	
				REVISION	
				APP.	

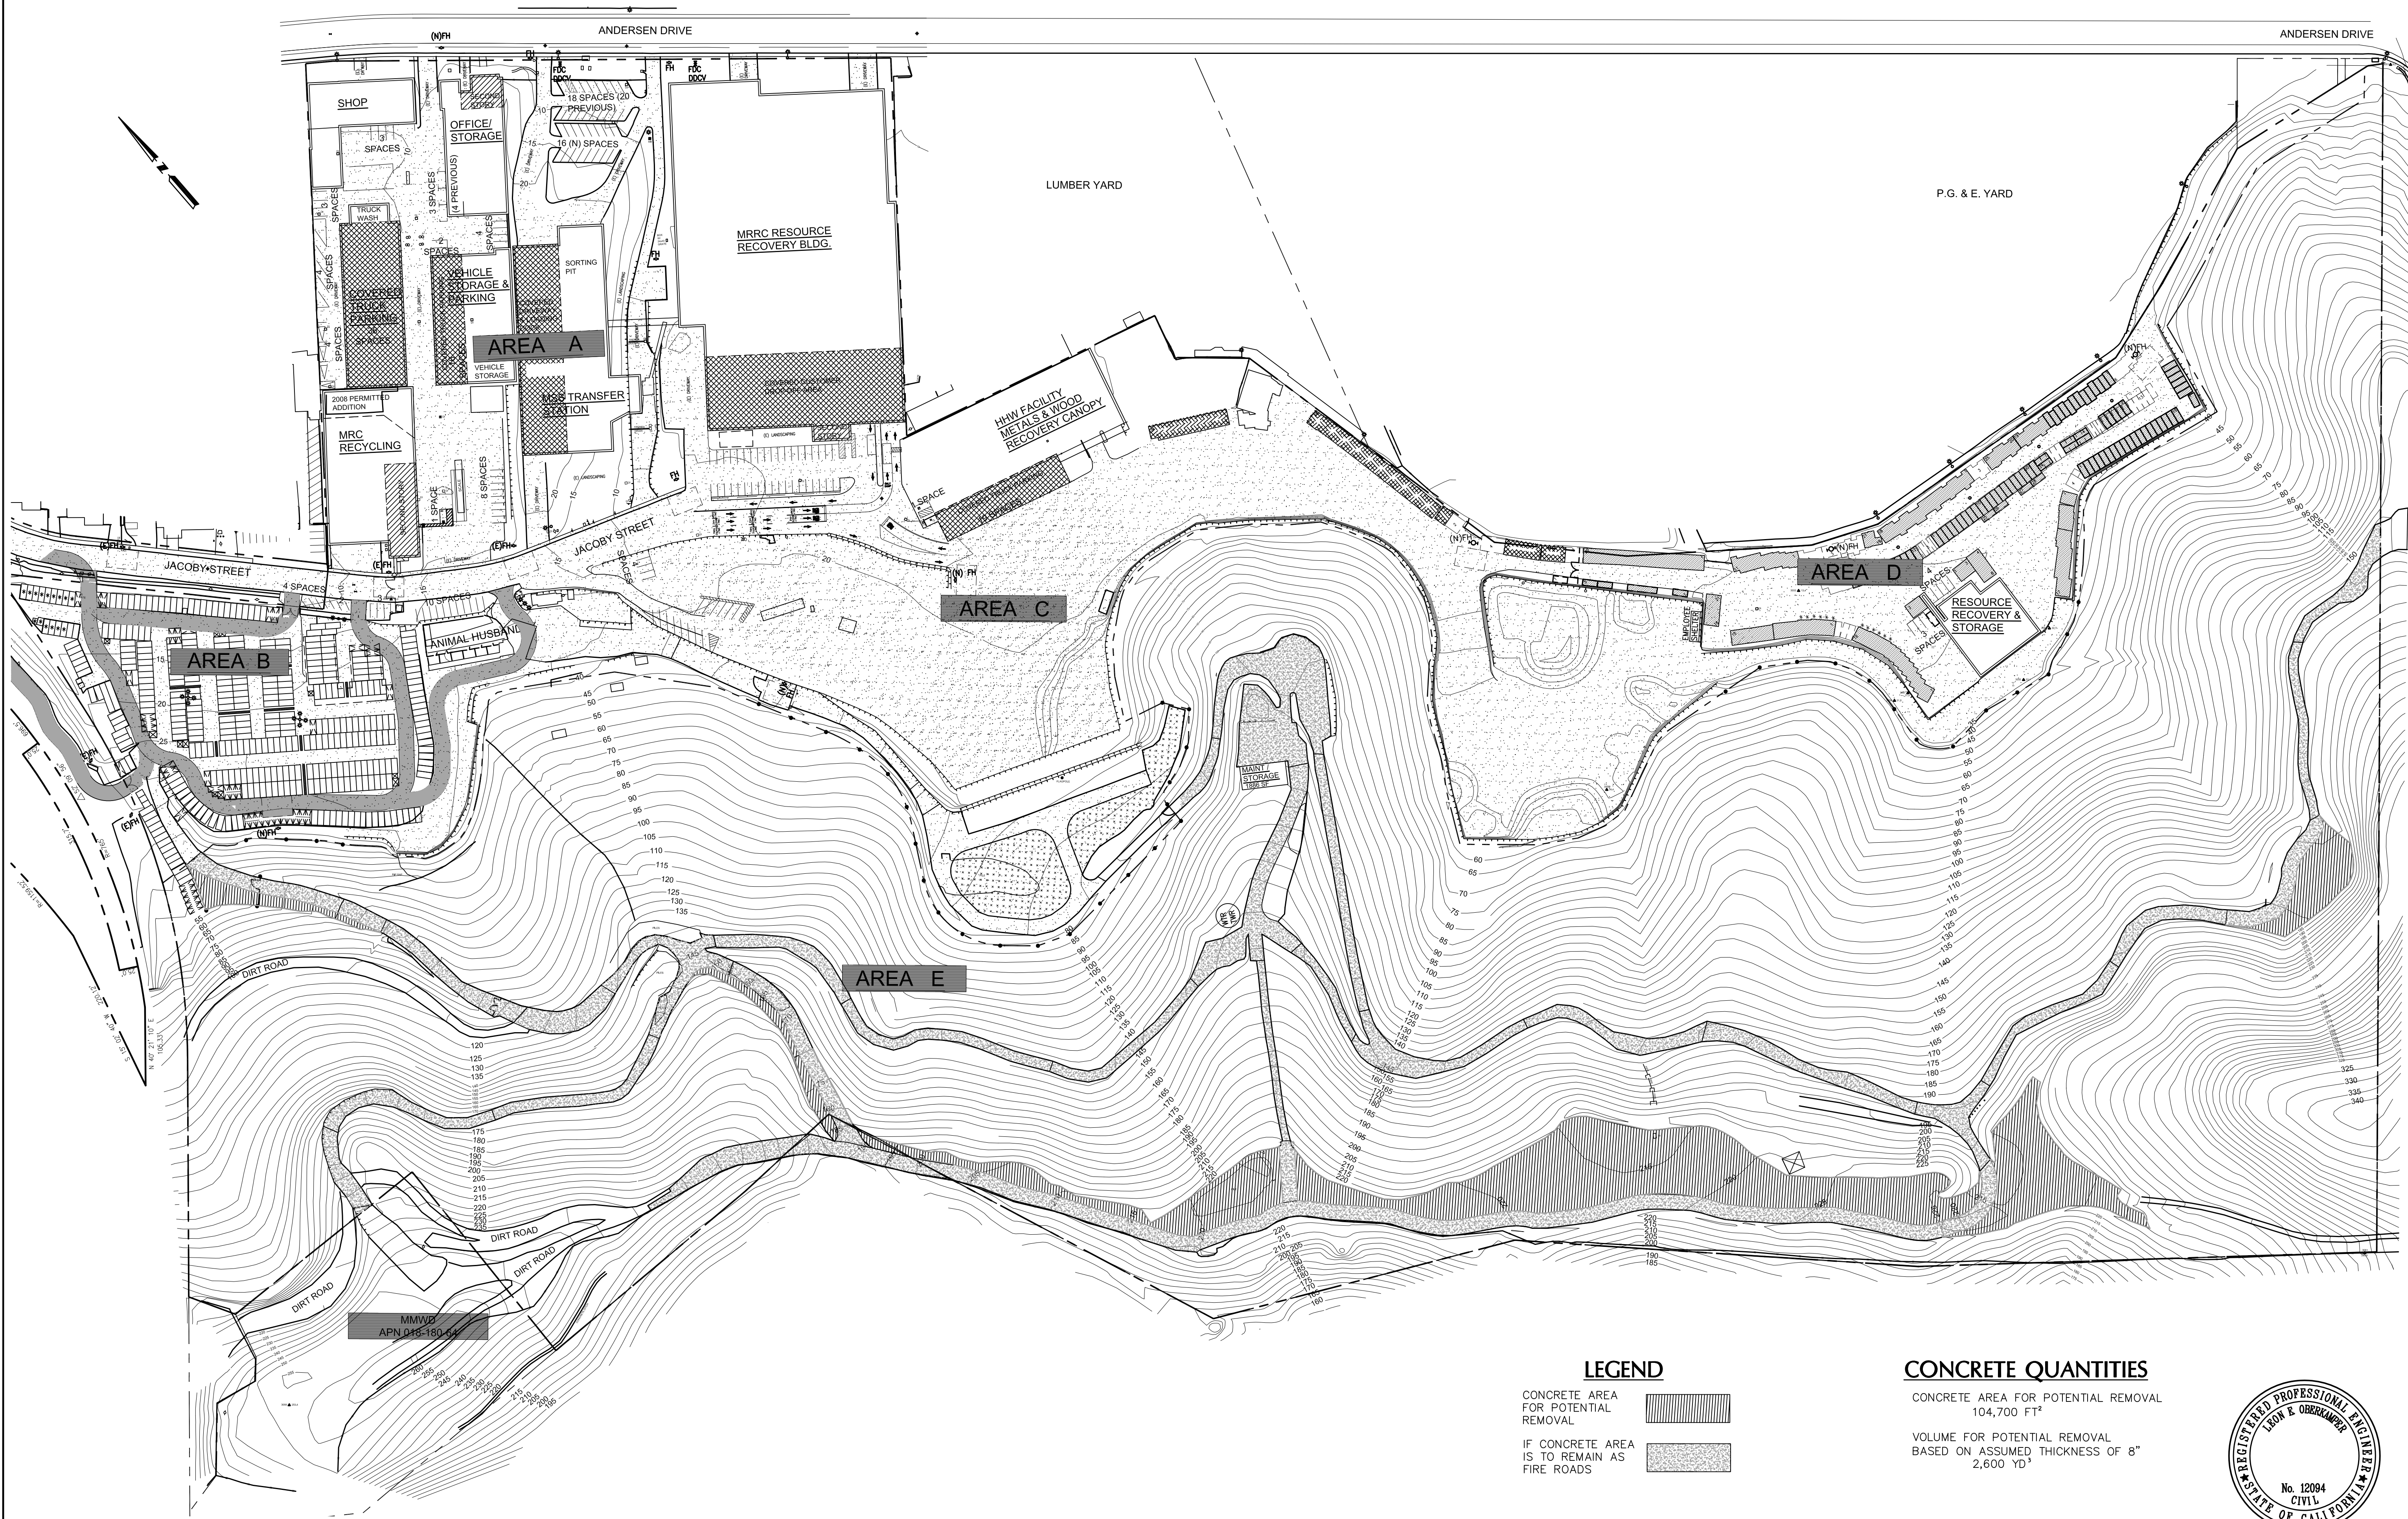


LEGEND



- CONCRETE AREA FOR POTENTIAL REMOVAL
- IF CONCRETE AREA IS TO REMAIN AS FIRE ROADS

CONCRETE QUANTITIES

CONCRETE AREA FOR POTENTIAL REMOVAL
104,700 FT²
VOLUME FOR POTENTIAL REMOVAL
BASED ON ASSUMED THICKNESS OF 8"
2,600 YD³

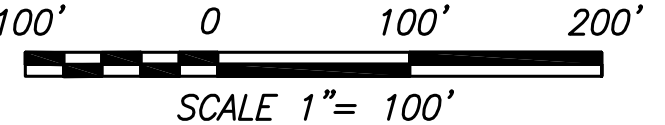

Scale: 1"=100'	Drawn by: PAB	Designed by: LEO	Checked by: LEO	Date: DECEMBER 2013	SHEET	C13	OF 8	10-121
MARIN SANITARY SERVICE ADJUSTED PARCEL "E" ALTERNATE CONCRETE QUANTITY								
JACOBY STREET MARIN COUNTY CALIFORNIA								
OBERKAMPER & ASSOCIATES CIVIL ENGINEERS INC. 10 PAUL DRIVE, SAN RAFAEL, CA 94903 PHONE (415) 479-8662 FAX (415) 479-1807 SAN RAFAEL, CALIFORNIA - SANTA ROSA, CALIFORNIA								
APP.	NO.	DATE	REVISION					
	1							
	2							
	3							
	4							

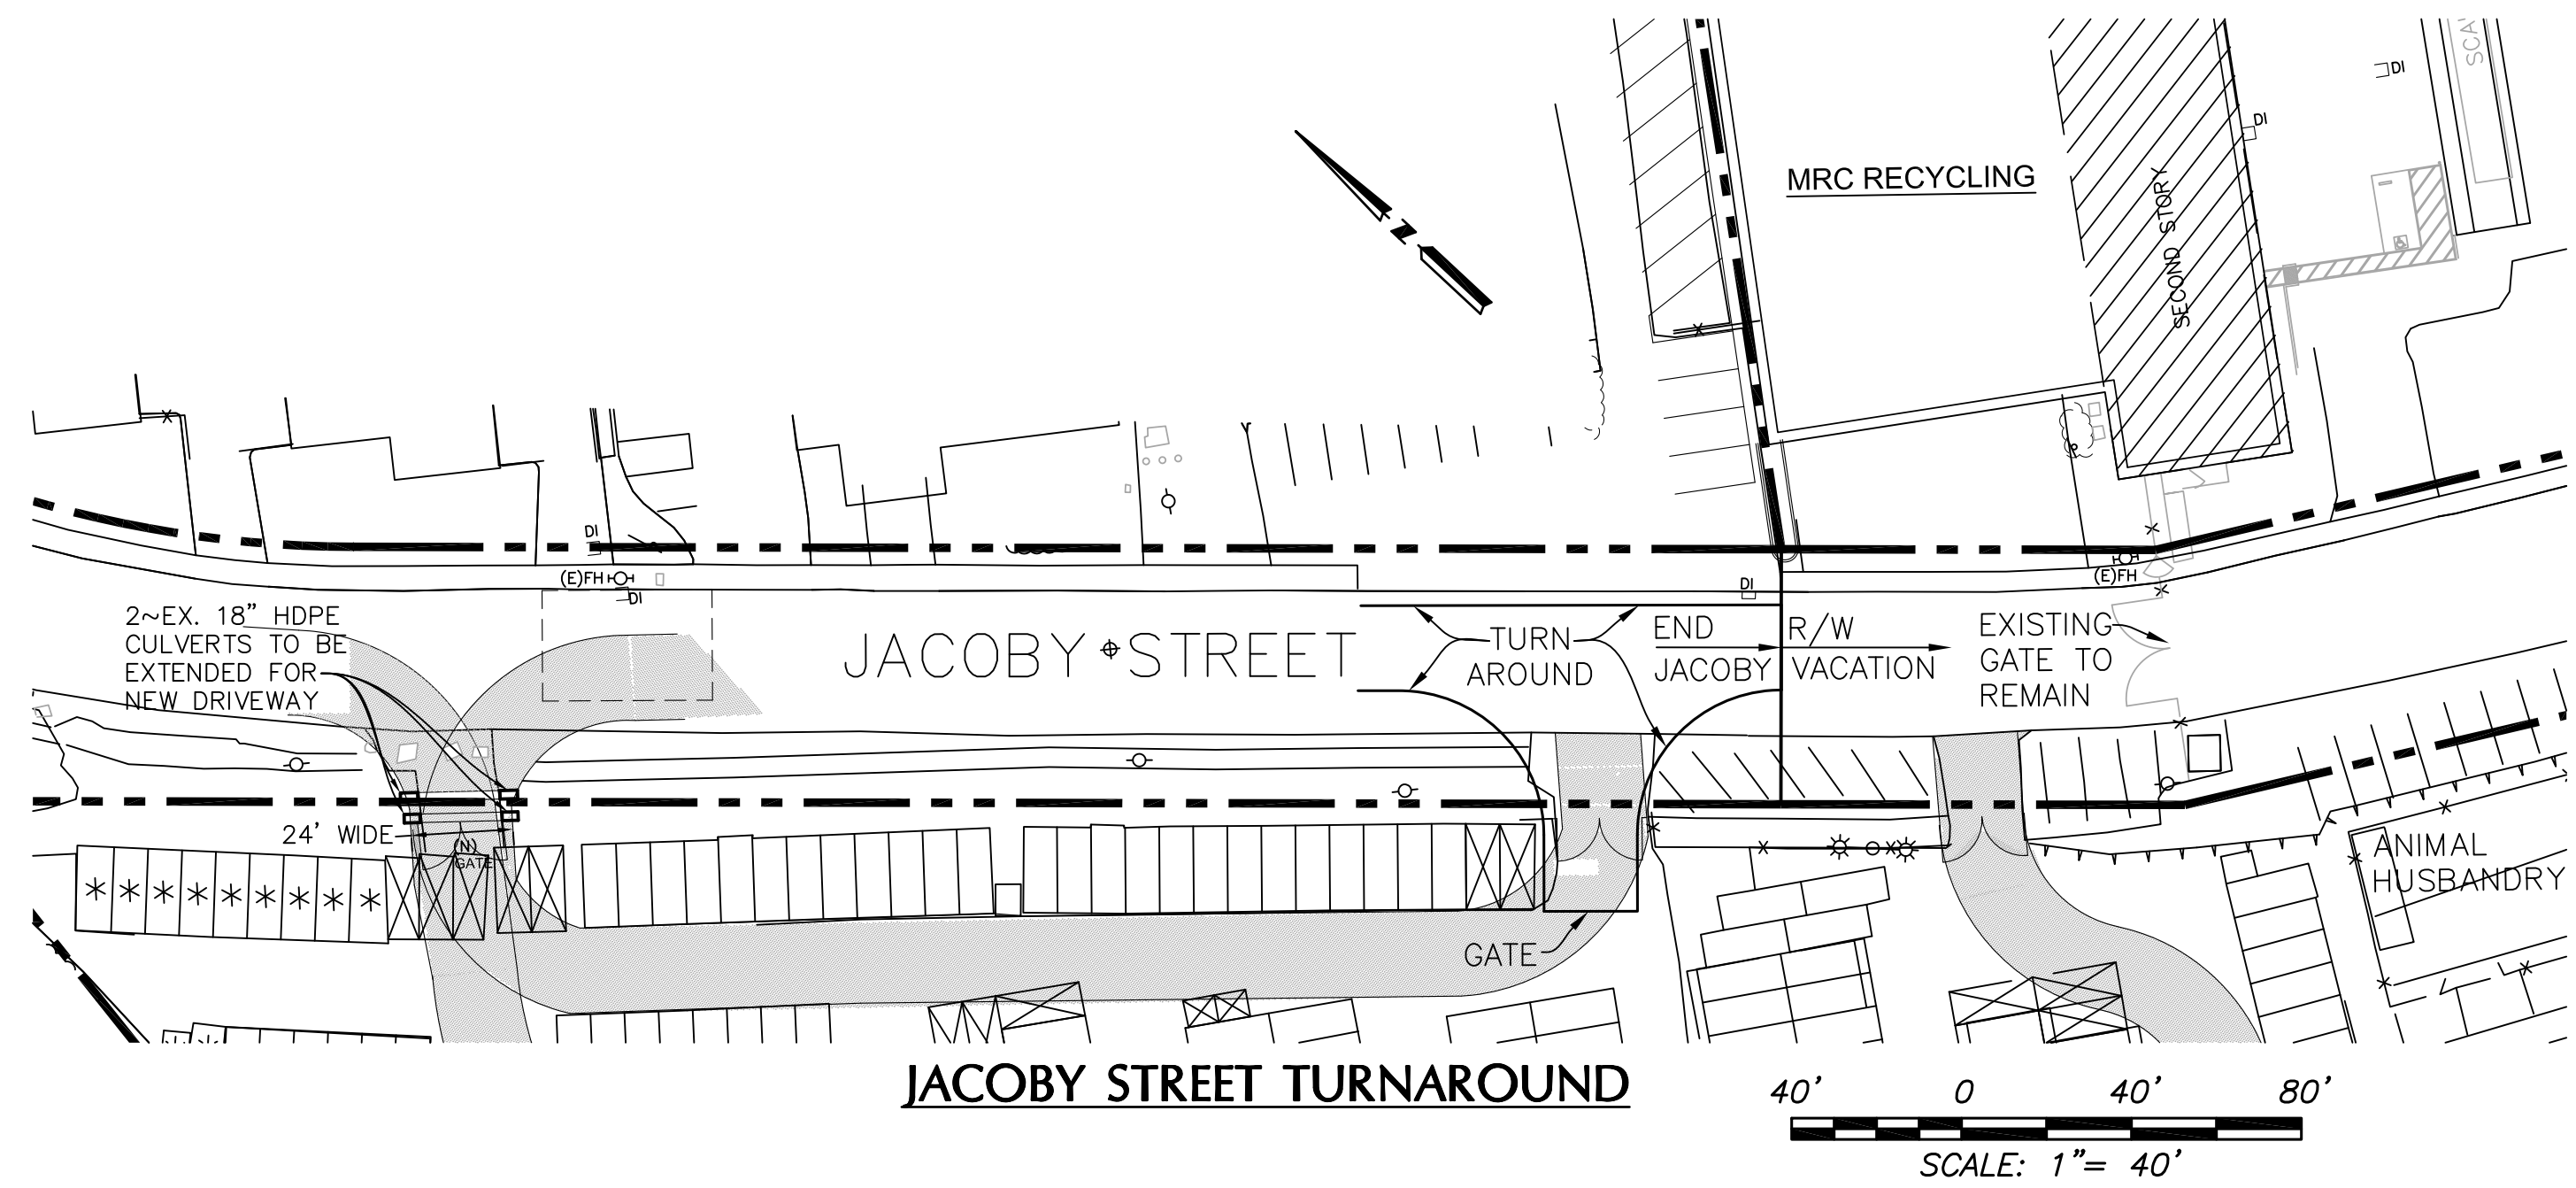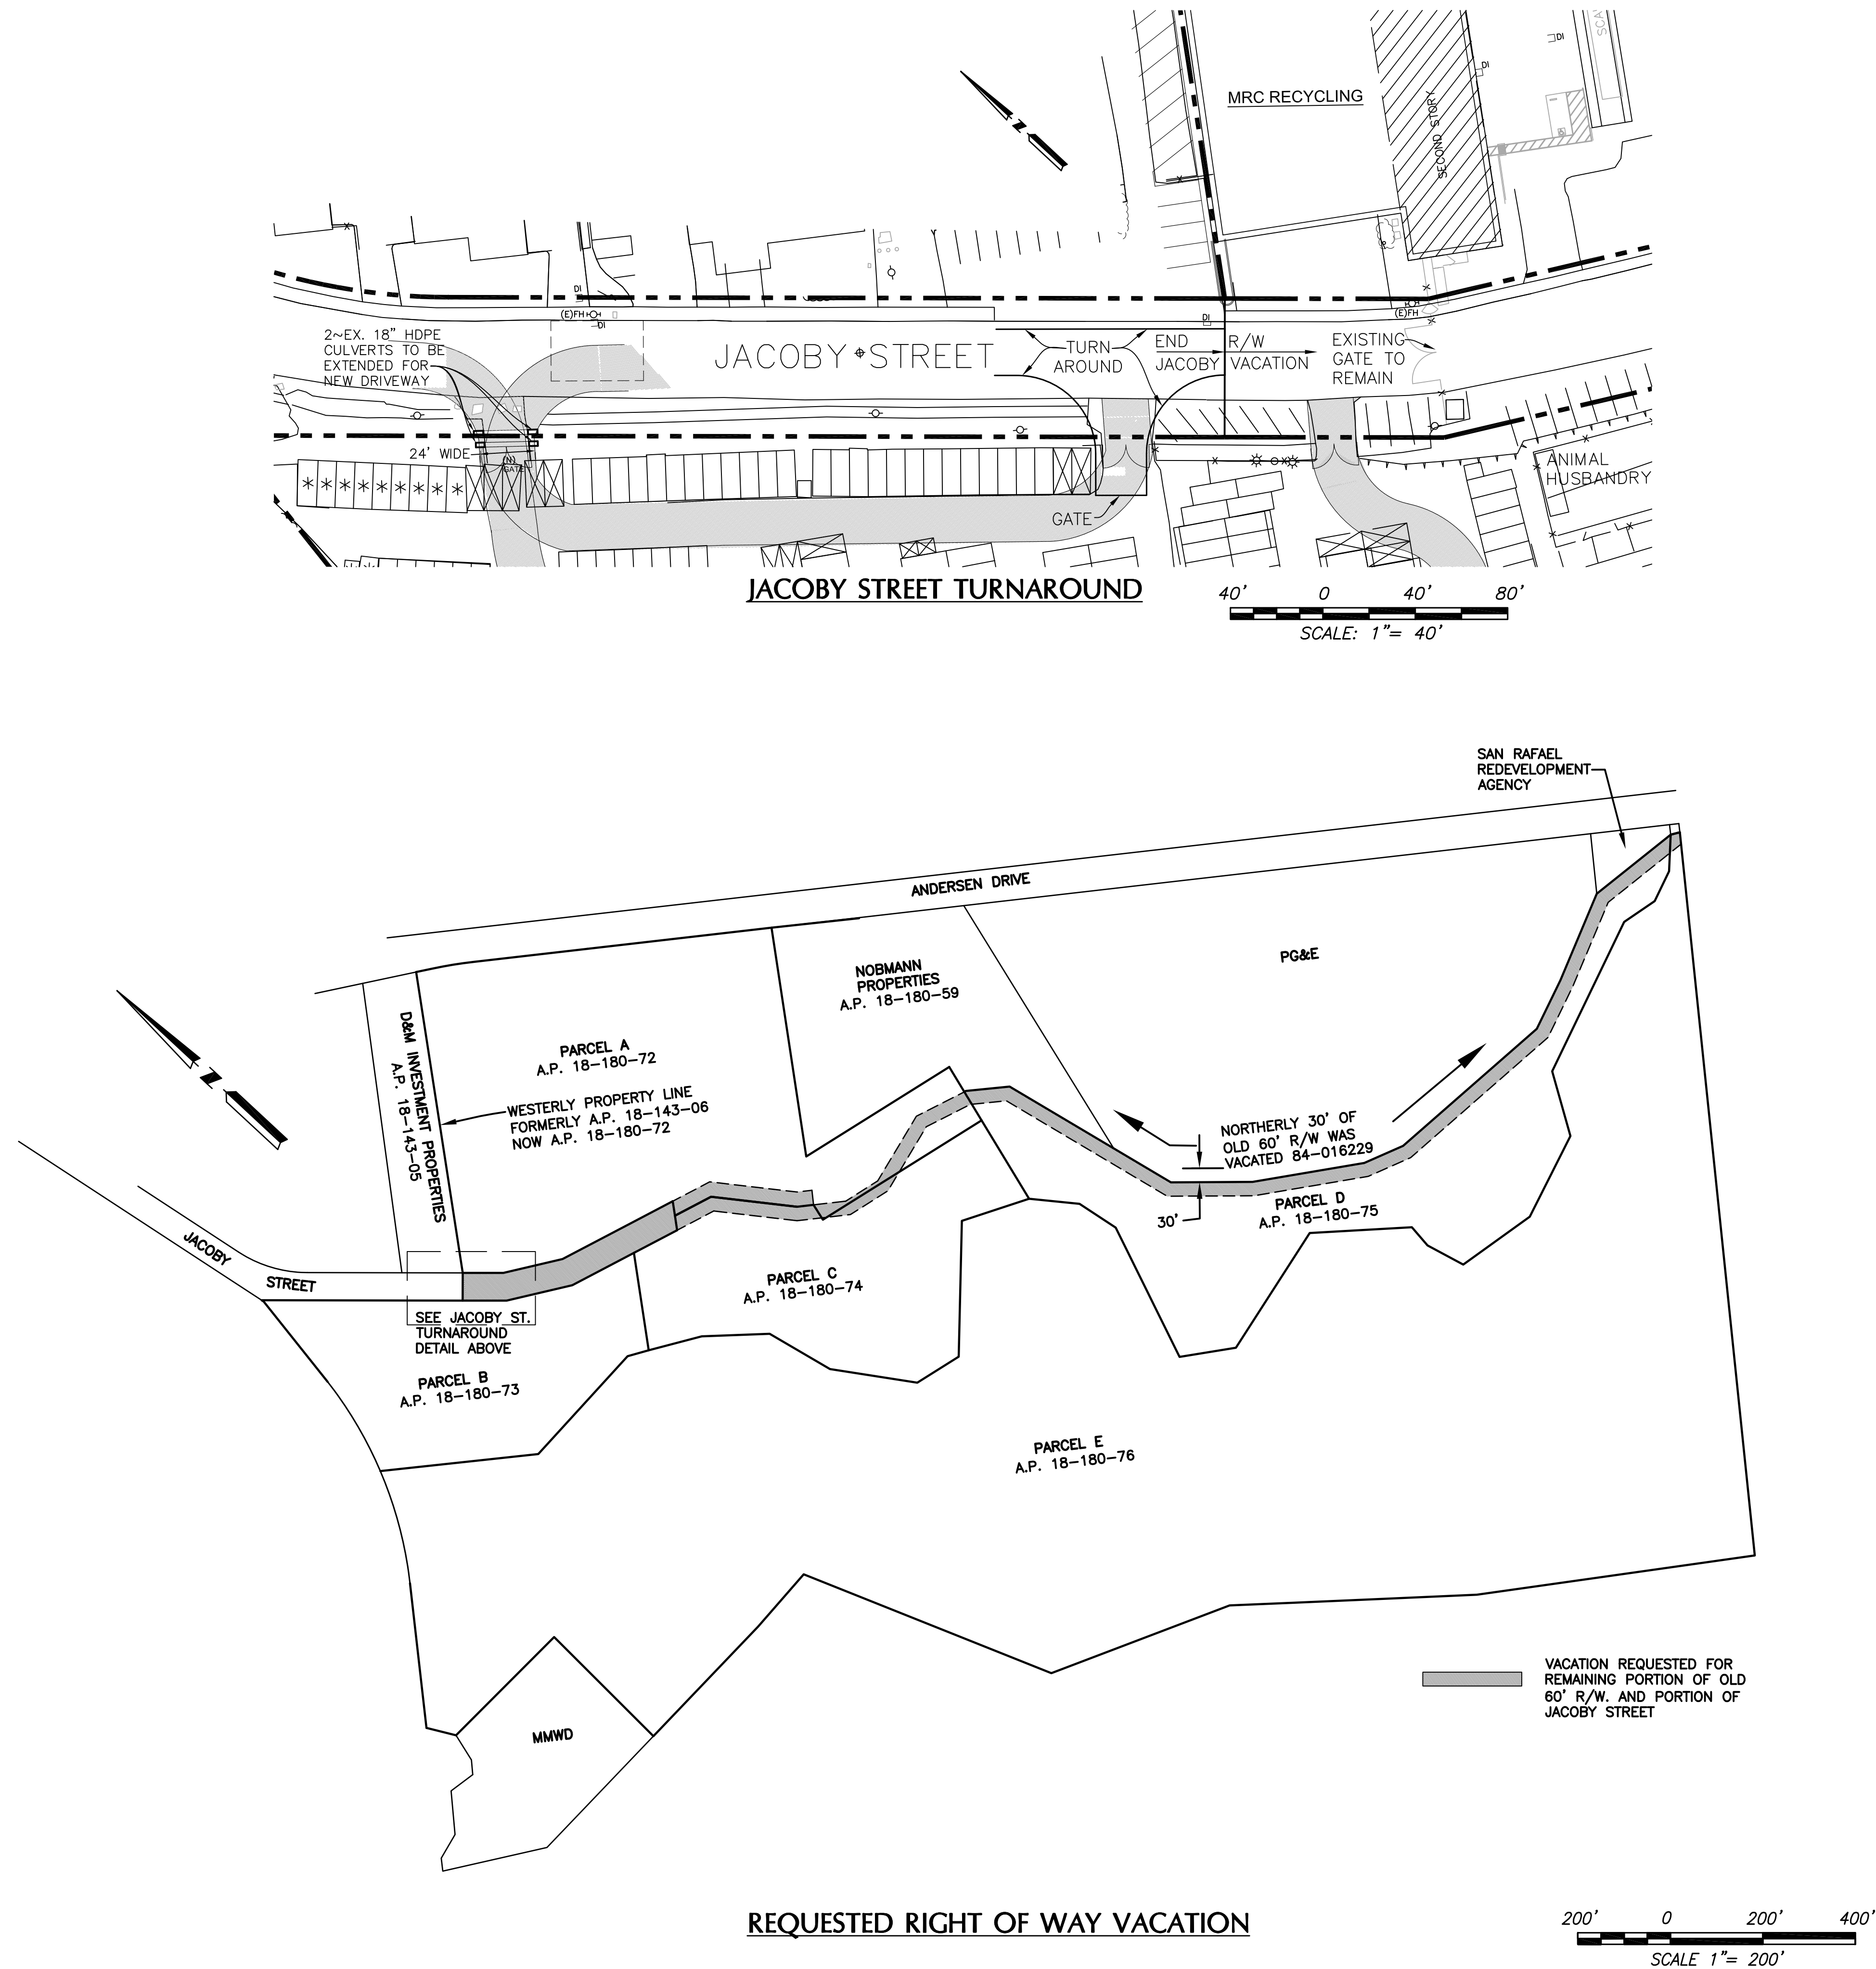

Scale		AS NOTED	JACOBY STREET		OBERKAMPER & ASSOCIATES	
Drawn by:		PAB	MARIN SANITARY SERVICE		CIVIL ENGINEERS INC.	
Designed by:		LEO	REQUESTED RIGHT OF WAY VACATION		10 PAUL DRIVE, SAN RAFAEL, CA 94903	
Checked by:		LEO			PHONE (415) 479-8662 FAX: (415) 479-1807	
Date:		JULY 2014	MARIN COUNTY		NOVATO, CALIFORNIA	
SHEET			SAN RAFAEL			
C2.1						
OF 8						
10-121						
					</	

OBERKAMPER & ASSOCIATES
CIVIL ENGINEERS INC.
10 PAUL DRIVE, SAN RAFAEL, CA 94903
PHONE (415) 479-8662 FAX: (415) 479-1807
NOVATO, CALIFORNIA

JACOBY STREET
MARIN SANITARY SERVICE
REQUESTED RIGHT OF WAY VACATION
CALIFORNIA
MARIN COUNTY

SAN RAFAEL