



90% CONSTRUCTION DOCUMENTS

Parisi
TRANSPORTATION CONSULTING


DRAWN: BA
DESIGNED: BA
CHECKED: JM, DP
APPROVED: DP

1750 Bridgeway, Suite B208
Sausalito, CA 94965
(415) 649-6000

CITY OF SAN RAFAEL
PEDESTRIAN CROSSING & MULTIMODAL IMPROVEMENTS
EXISTING CONDITIONS / DEMOLITION PLAN



REVISIONS		DATE	SCALE
		05/14/2020	1" = 20'
		PTC PROJECT NO.	19048
		DRAWING	P-1
		SHEET NO.	2 OF 6
NO.	DESCRIPTION		

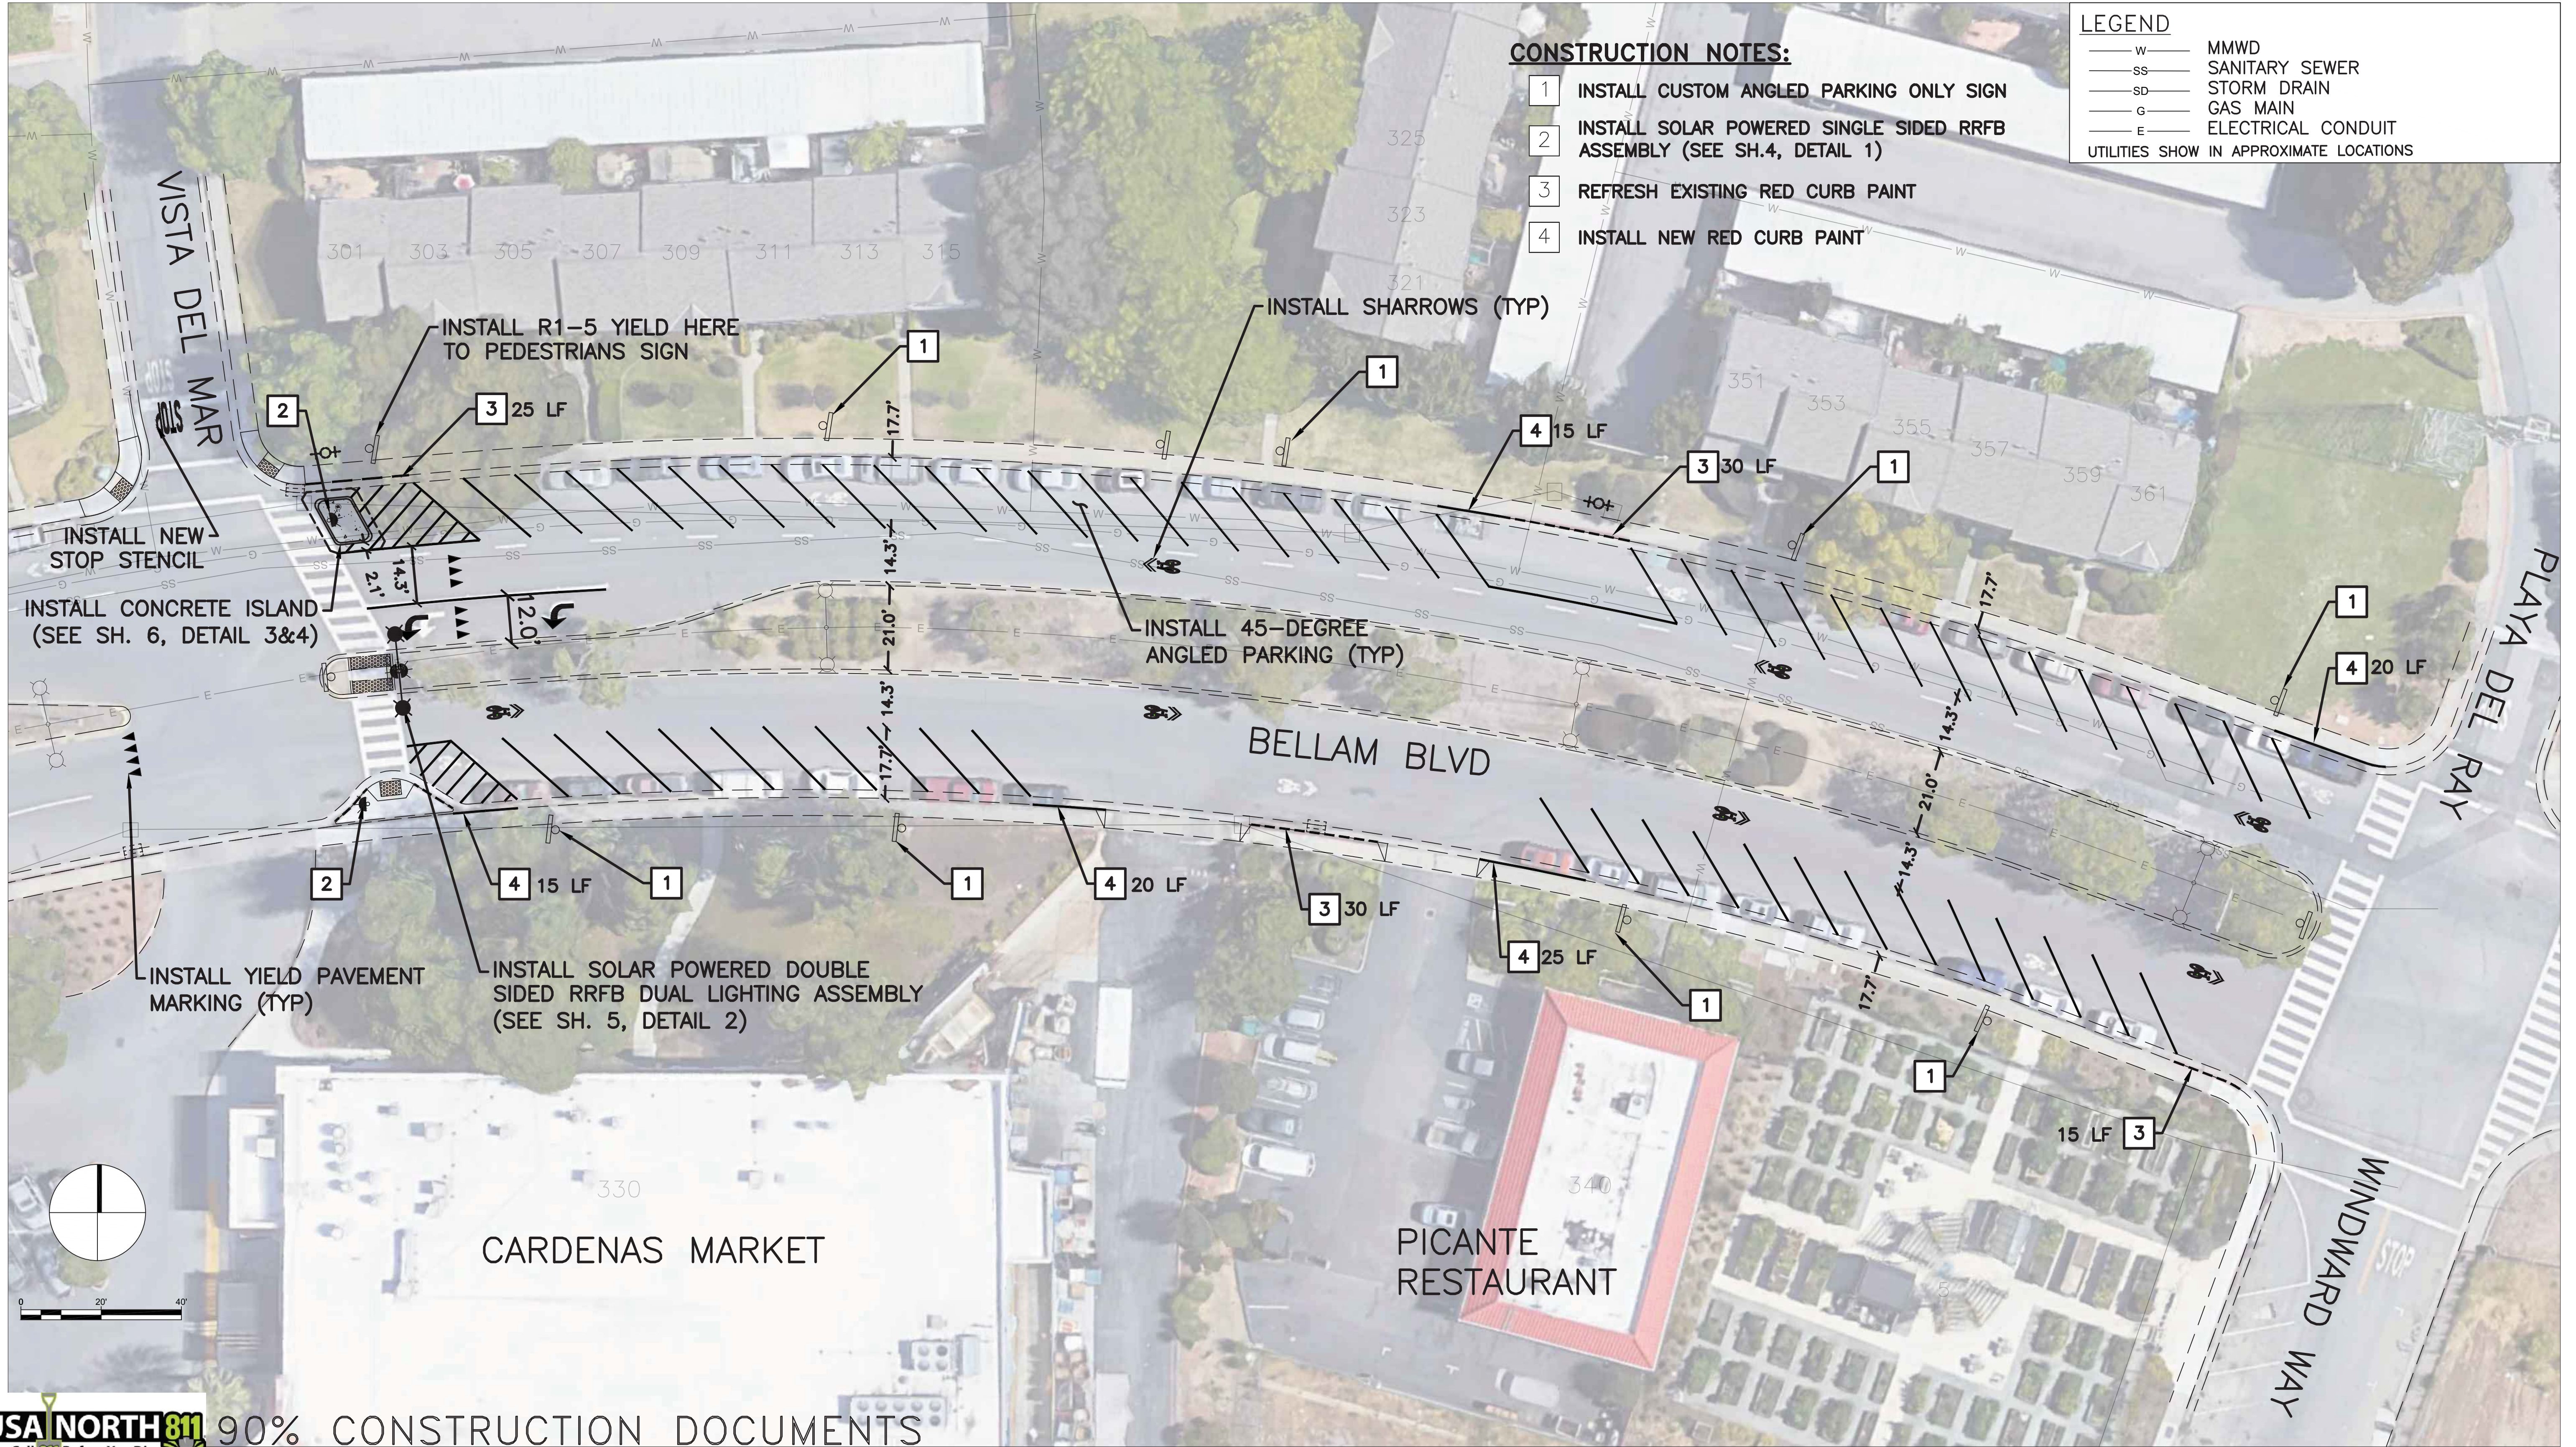

CONSTRUCTION NOTES:

- 1 INSTALL CUSTOM ANGLED PARKING ONLY SIGN
- 2 INSTALL SOLAR POWERED SINGLE SIDED RRFB ASSEMBLY (SEE SH.4, DETAIL 1)
- 3 REFRESH EXISTING RED CURB PAINT
- 4 INSTALL NEW RED CURB PAINT

LEGEND

- W — MMWD
- SS — SANITARY SEWER
- SD — STORM DRAIN
- G — GAS MAIN
- E — ELECTRICAL CONDUIT
- UTILITIES SHOW IN APPROXIMATE LOCATIONS



90% CONSTRUCTION DOCUMENTS



1750 Bridgeway, Suite B208
Sausalito, CA 94965
(415) 649-6000

DRAWN: BA
DESIGNED: BA
CHECKED: JM, DP
APPROVED: DP

CITY OF SAN RAFAEL
PEDESTRIAN CROSSING & MULTIMODAL IMPROVEMENTS
45-DEGREE ANGLED PARKING



REVISIONS		DATE	SCALE
		05/14/2020	1" = 20'
		PTC PROJECT NO.	19048
		DRAWING	P-2
		SHEET NO.	3 OF 6
NO.	DESCRIPTION		