


LEGEND
 —W— MMWD
 —SS— SANITARY SEWER
 —SD— STORM DRAIN
 UTILITIES SHOWN IN APPROXIMATE LOCATIONS

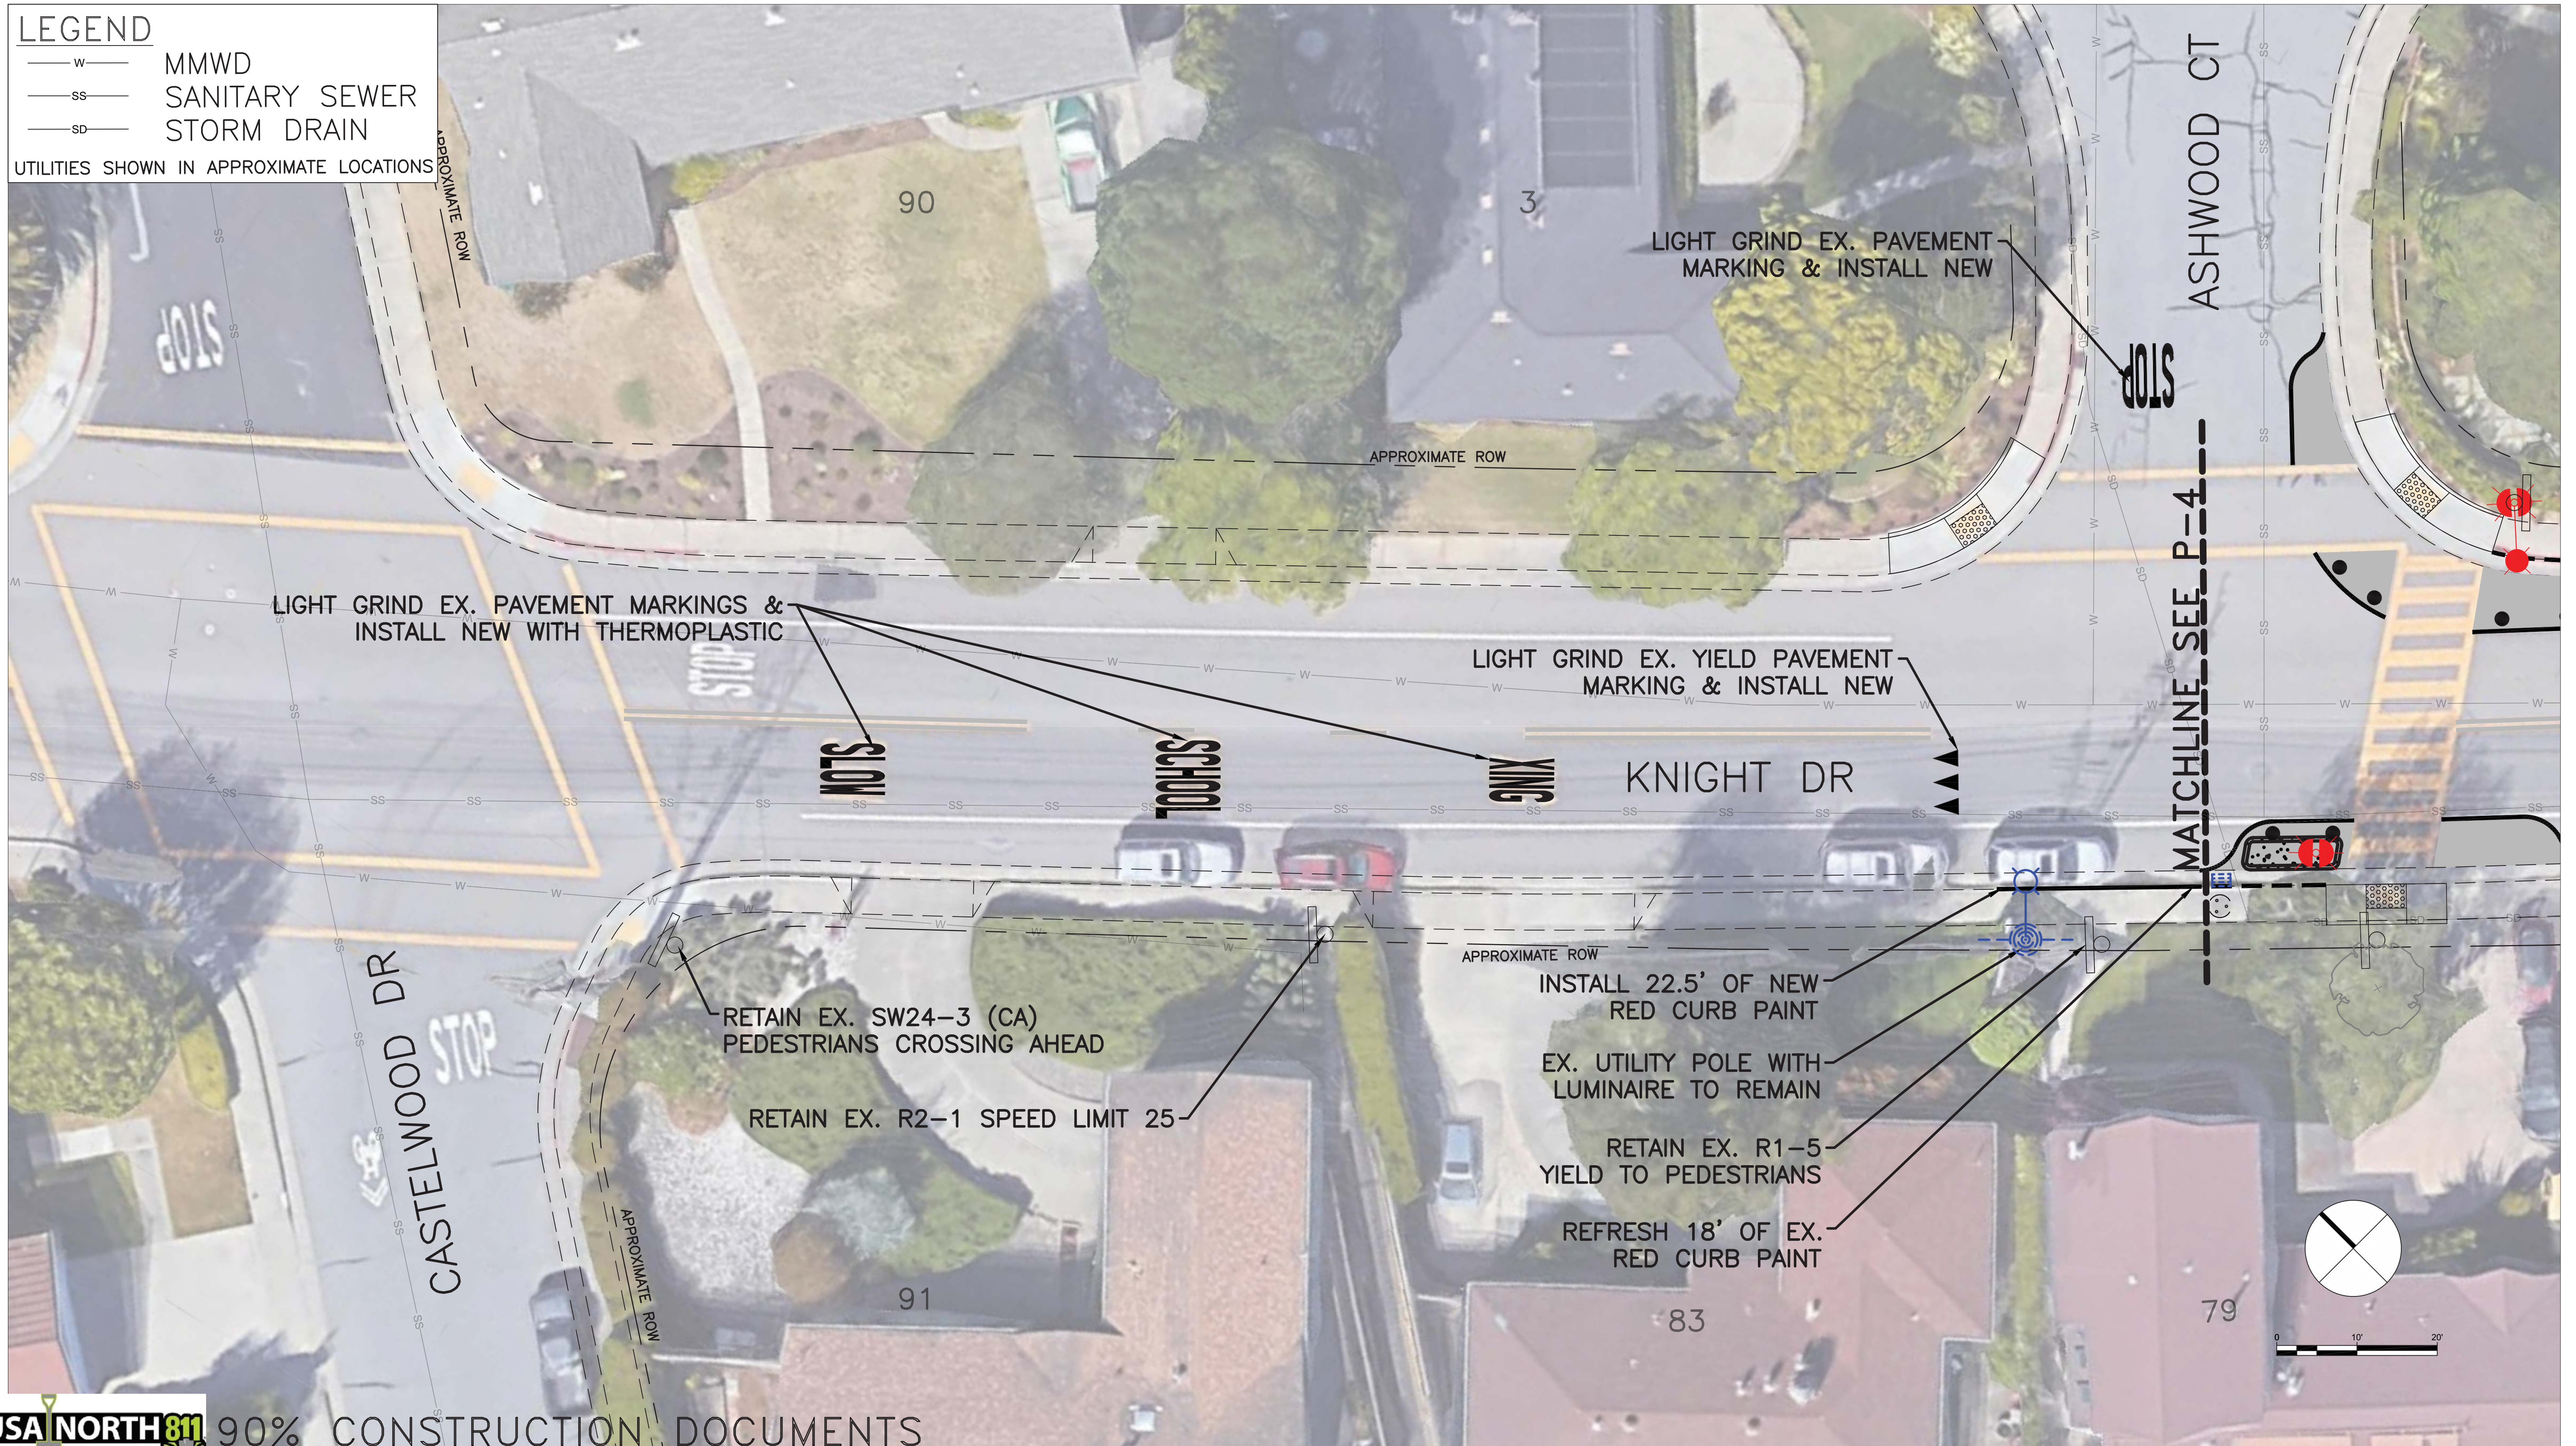

90% CONSTRUCTION DOCUMENTS


Parisi TRANSPORTATION CONSULTING		1750 Bridgeway, Suite B208 Sausalito, CA 94965 (415) 649-6000	
DRAWN: BA, MG	CHECKED: JM, DP		
DESIGNED: BA, MG	APPROVED: DP		



CITY OF SAN RAFAEL
PEDESTRIAN CROSSING IMPROVEMENTS
KNIGHT DR FROM CASTLEWOOD DR TO ASHWOOD CT



REVISIONS		DATE	SCALE
		05/14/2020	1" = 10'
		PTC PROJECT NO. 19048	
		DRAWING P-3	
		SHEET NO. 4 OF 13	
NO.	DESCRIPTION		

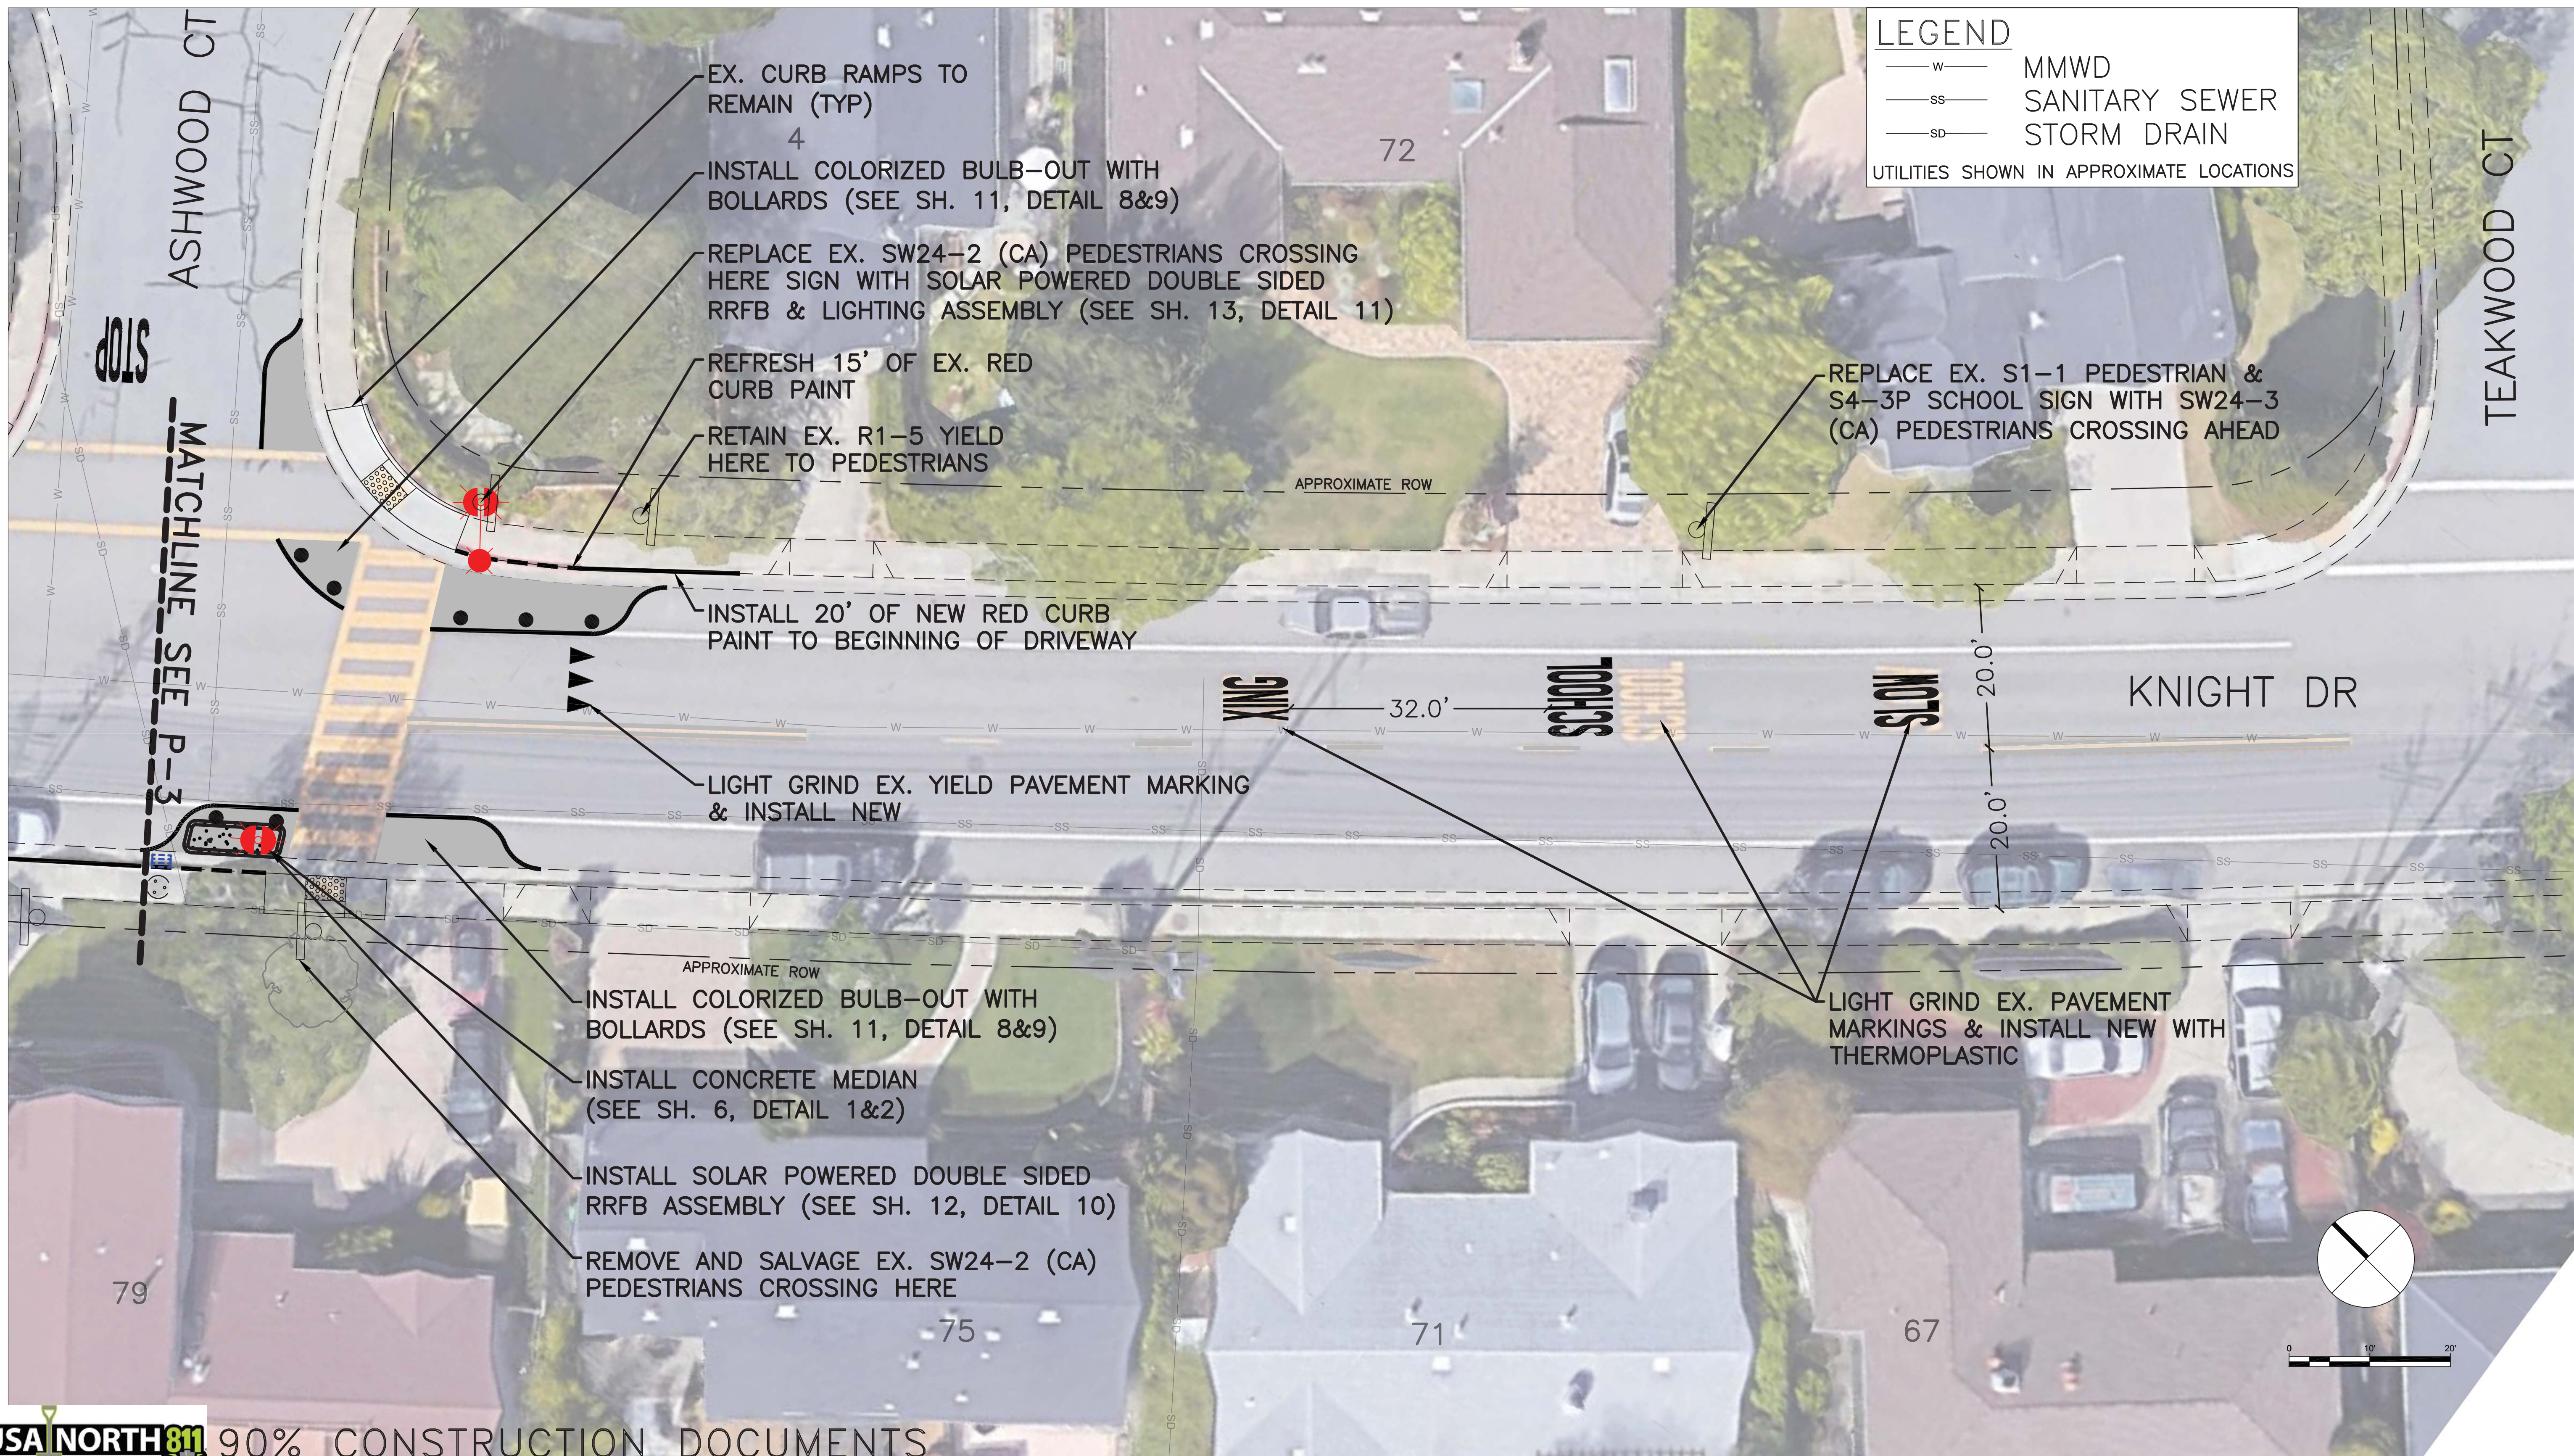

LEGEND
 — W — MMWD
 — SS — SANITARY SEWER
 — SD — STORM DRAIN
 UTILITIES SHOWN IN APPROXIMATE LOCATIONS

- EX. CURB RAMPS TO REMAIN (TYP) 4
- INSTALL COLORIZED BULB-OUT WITH BOLLARDS (SEE SH. 11, DETAIL 8&9)
- REPLACE EX. SW24-2 (CA) PEDESTRIANS CROSSING HERE SIGN WITH SOLAR POWERED DOUBLE SIDED RRFB & LIGHTING ASSEMBLY (SEE SH. 13, DETAIL 11)
- REFRESH 15' OF EX. RED CURB PAINT
- RETAIN EX. R1-5 YIELD HERE TO PEDESTRIANS

REPLACE EX. S1-1 PEDESTRIAN & S4-3P SCHOOL SIGN WITH SW24-3 (CA) PEDESTRIANS CROSSING AHEAD

INSTALL 20' OF NEW RED CURB PAINT TO BEGINNING OF DRIVEWAY

LIGHT GRIND EX. YIELD PAVEMENT MARKING & INSTALL NEW

LIGHT GRIND EX. PAVEMENT MARKINGS & INSTALL NEW WITH THERMOPLASTIC

- INSTALL COLORIZED BULB-OUT WITH BOLLARDS (SEE SH. 11, DETAIL 8&9)
- INSTALL CONCRETE MEDIAN (SEE SH. 6, DETAIL 1&2)
- INSTALL SOLAR POWERED DOUBLE SIDED RRFB ASSEMBLY (SEE SH. 12, DETAIL 10)
- REMOVE AND SALVAGE EX. SW24-2 (CA) PEDESTRIANS CROSSING HERE

USA NORTH 811 90% CONSTRUCTION DOCUMENTS
 Call 811 Before You Dig

Parisi
 TRANSPORTATION CONSULTING
 1750 Bridgeway, Suite B208
 Sausalito, CA 94965
 (415) 649-6000

DRAWN: BA, MG CHECKED: JM, DP
 DESIGNED: BA, MG APPROVED: DP



CITY OF SAN RAFAEL
PEDESTRIAN CROSSING IMPROVEMENTS
KNIGHT DR FROM ASHWOOD CT TO TEAKWOOD CT



REVISIONS		DATE	SCALE
		05/14/2020	1" = 10'
		PTC PROJECT NO. 19048	
		DRAWING P-4	
		SHEET NO. 5 OF 13	
NO.	DESCRIPTION		