


| | |
|---|----------------|
| —w— | MMWD |
| —ss— | SANITARY SEWER |
| —sd— | STORM DRAIN |
| UTILITIES SHOW IN APPROXIMATE LOCATIONS | |

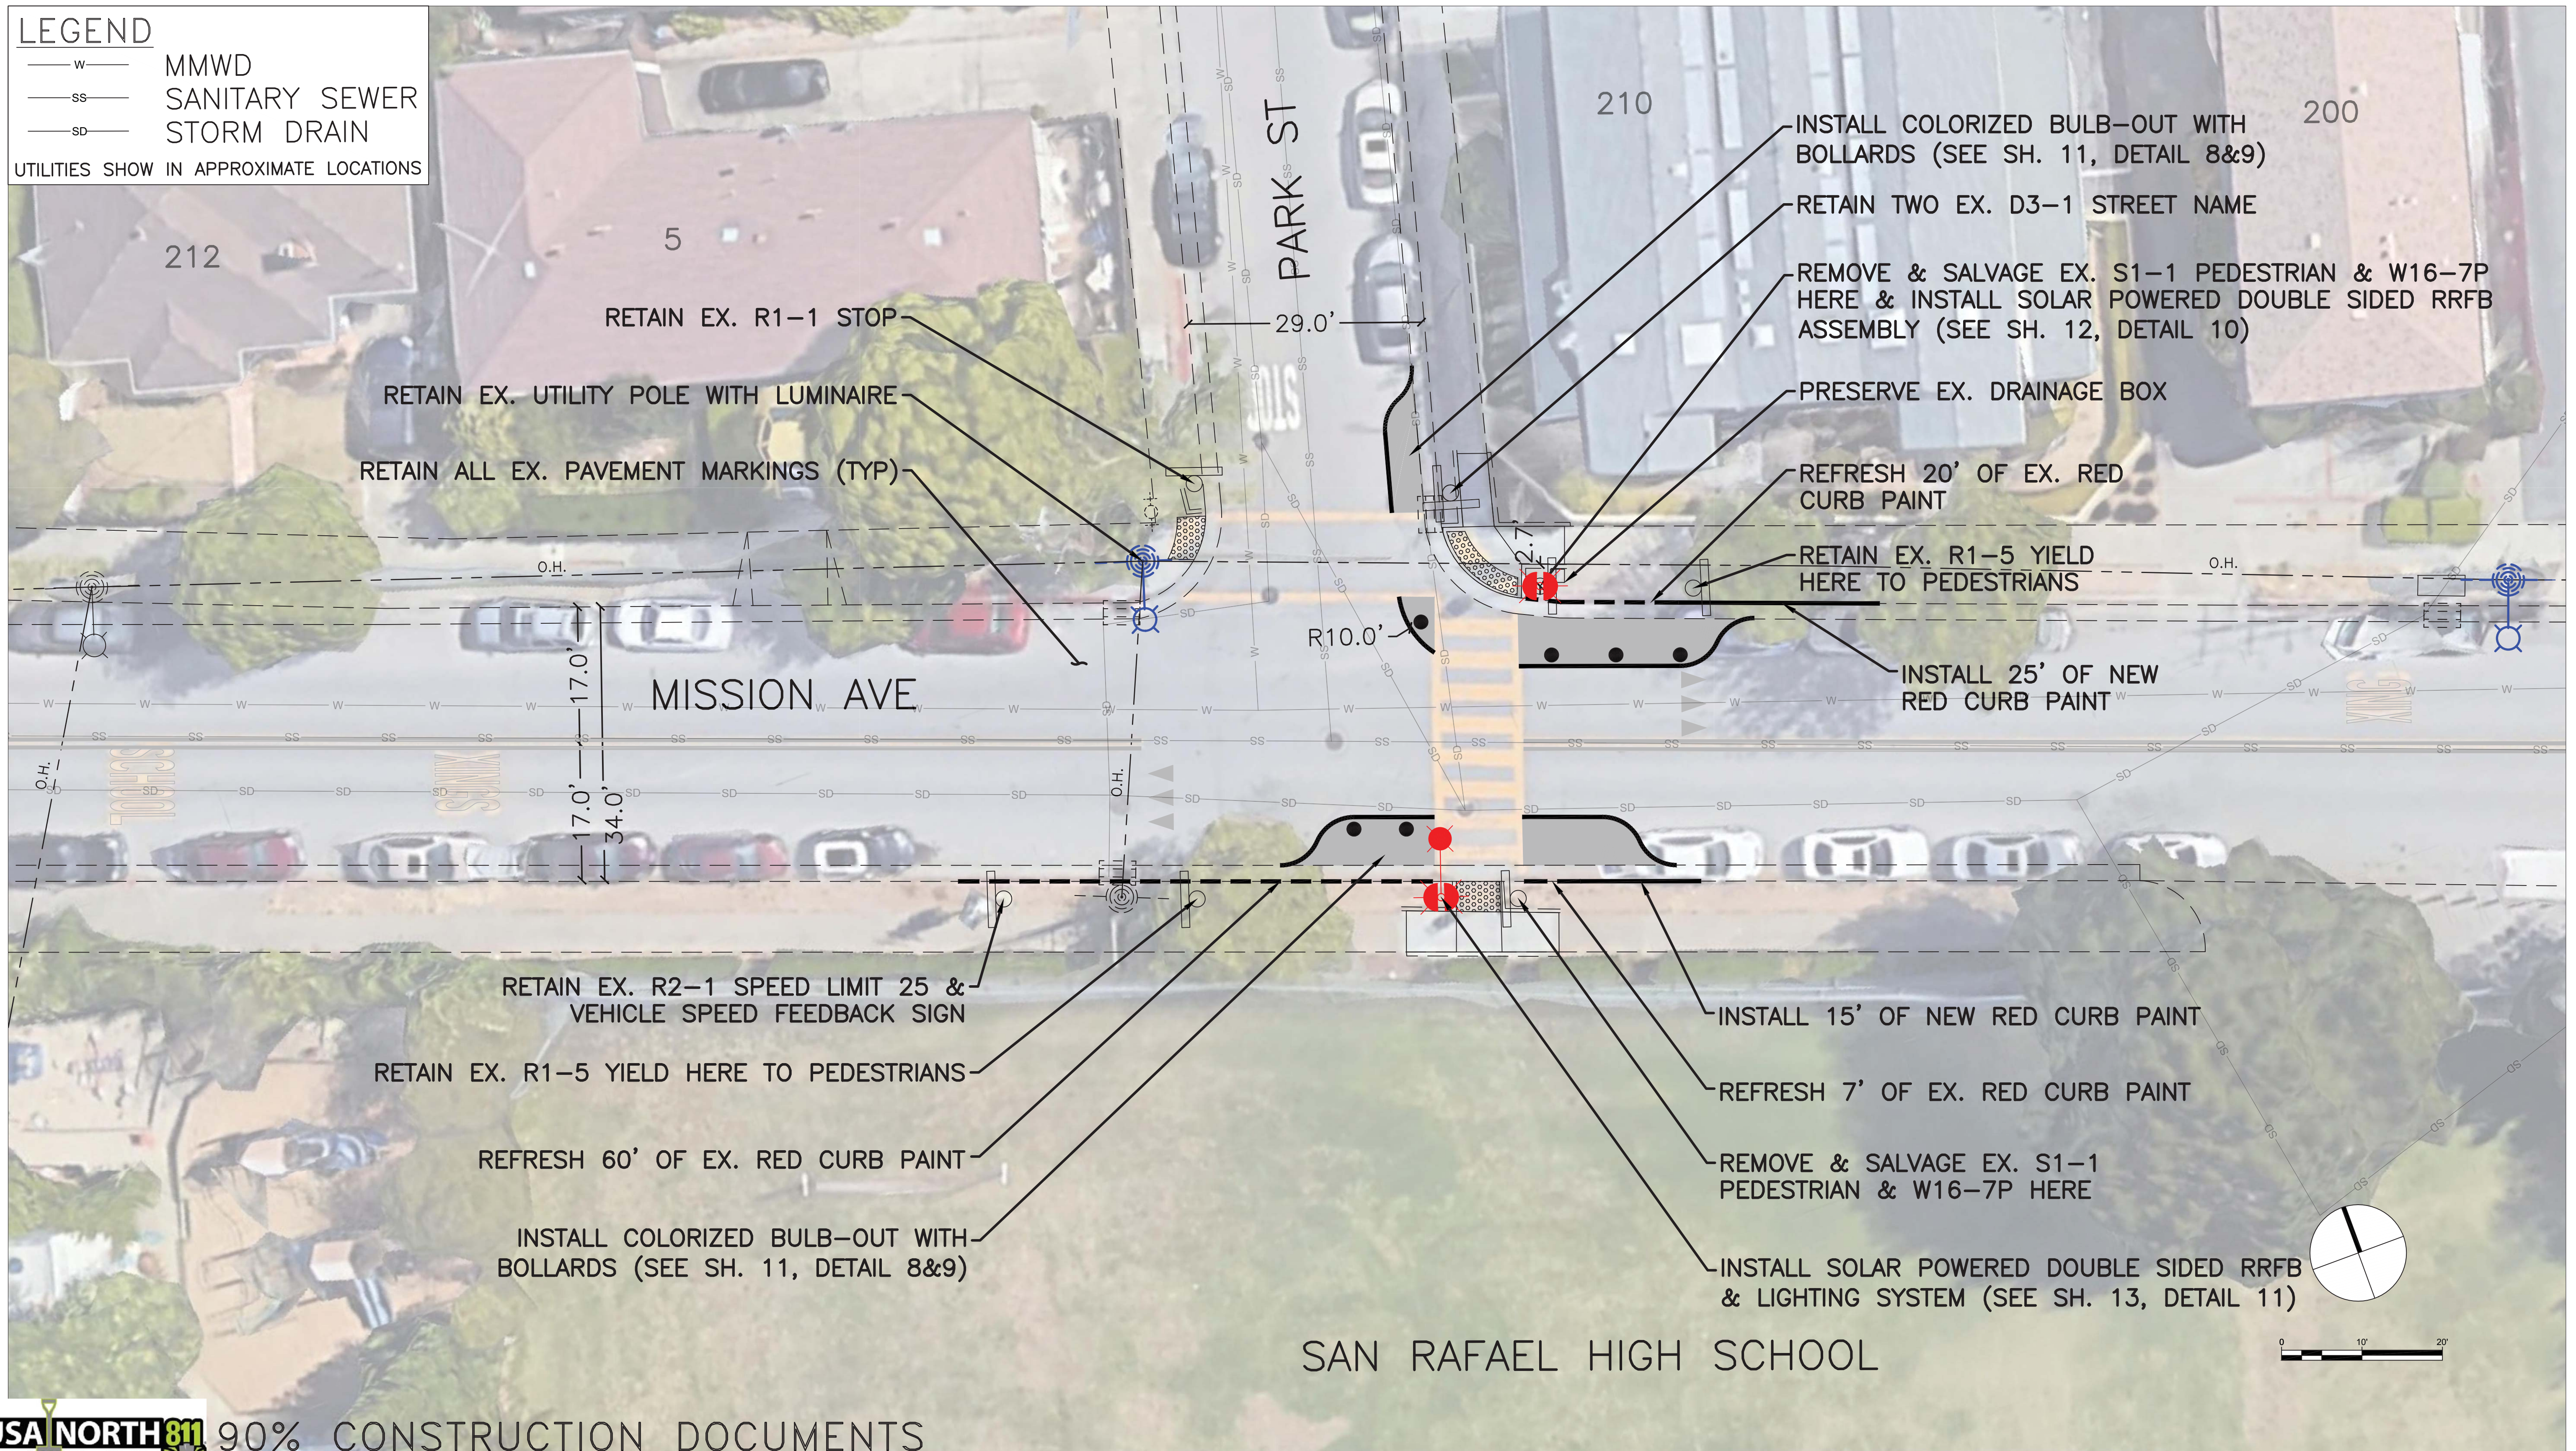

USA NORTH 811 90% CONSTRUCTION DOCUMENTS
 Call 811 Before You Dig

| | |
|--|---|
| Parisi TRANSPORTATION CONSULTING | 1750 Bridgeway, Suite B208 Sausalito, CA 94965 (415) 649-6000 |
| DRAWN: BA, MG | CHECKED: JM, DP |
| DESIGNED: BA, MG | APPROVED: DP |



**CITY OF SAN RAFAEL
 PEDESTRIAN CROSSING IMPROVEMENTS
 MISSION AVE & PARK ST**



| REVISIONS | | DATE | SCALE |
|-----------|-------------|--------------------------|----------|
| | | 05/14/2020 | 1" = 10' |
| | | PTC PROJECT NO. 19048 | |
| | | DRAWING P-1 | |
| | | SHEET NO. 2 OF 13 | |
| NO. | DESCRIPTION | | |