


TYPICAL SECTION BETWEEN WEST AND EAST STREET

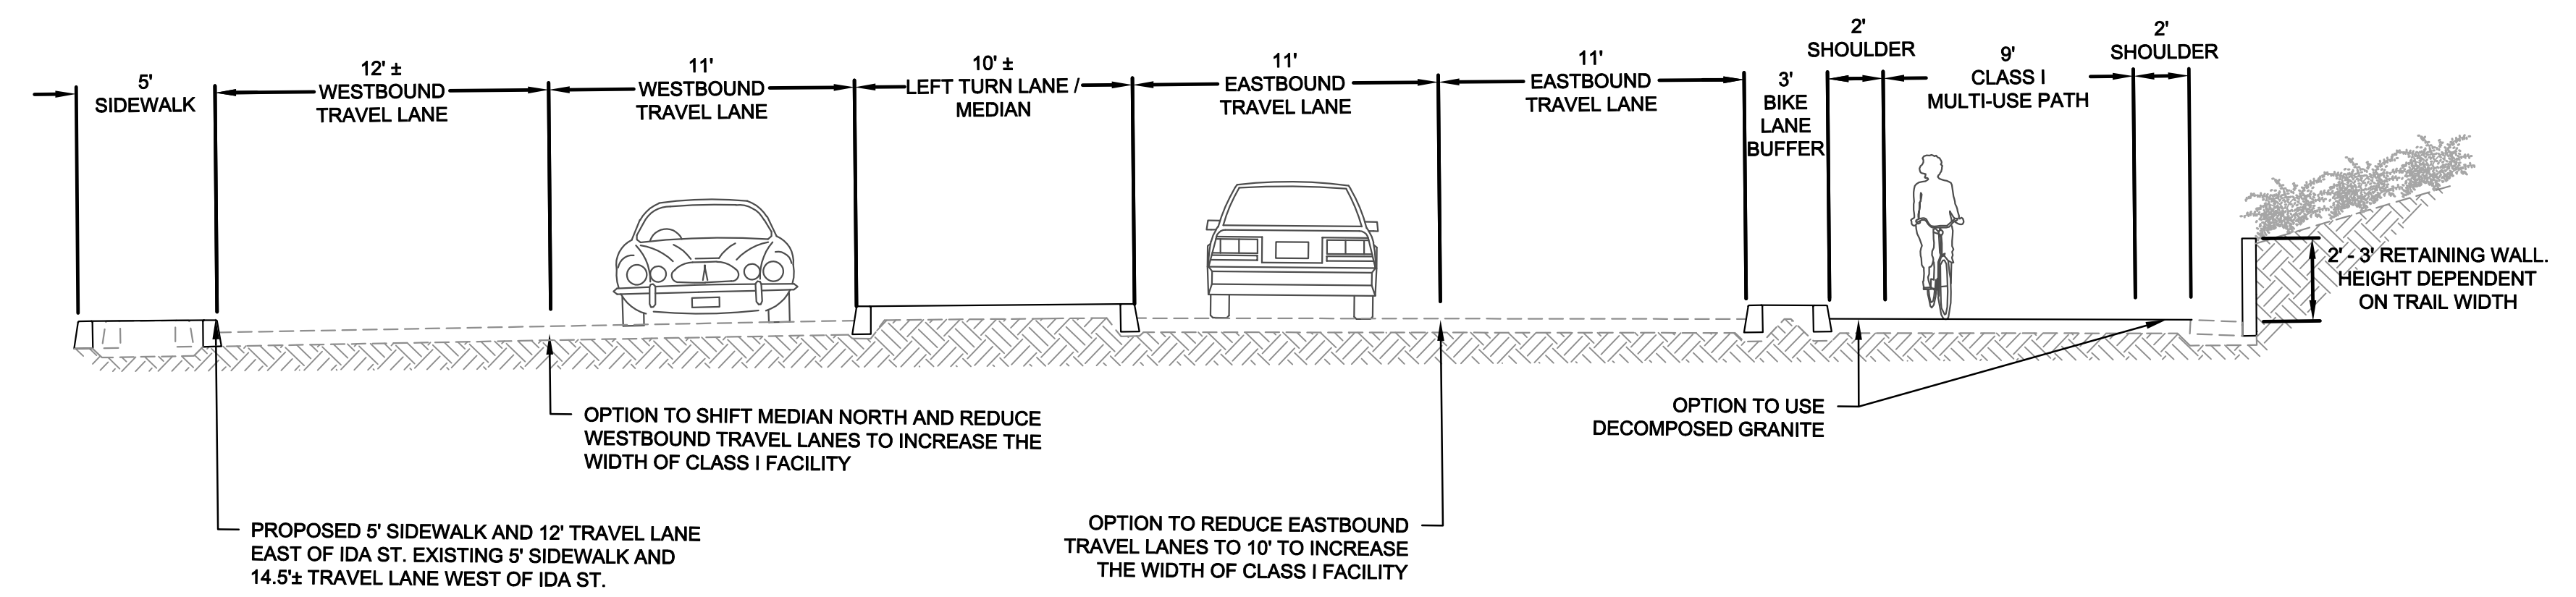

TYPICAL SECTION BETWEEN EAST AND G STREET

SECOND STREET BIKE FACILITY

WITHOUT ON STREET PARKING
 SAN RAFAEL, CA