


TYPICAL SECTION BETWEEN WEST AND EAST STREET

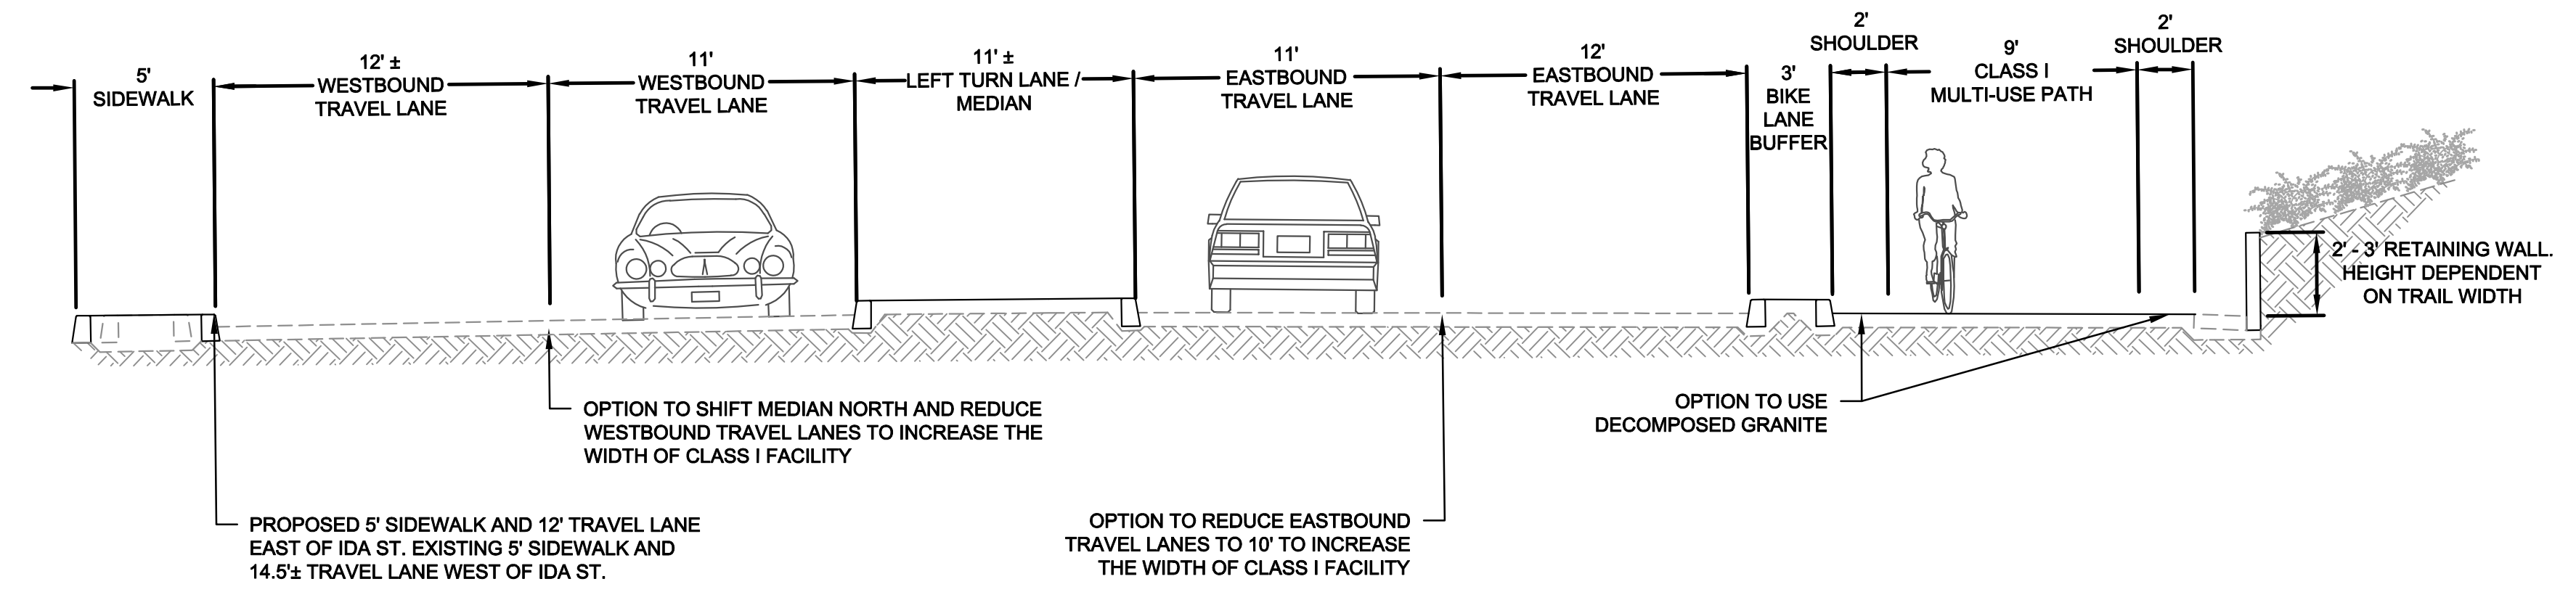

TYPICAL SECTION BETWEEN EAST AND G STREET

## SECOND STREET BIKE FACILITY

### WITH ON STREET PARKING

### SAN RAFAEL, CA