


TYPICAL SECTION BETWEEN WEST AND EAST STREET

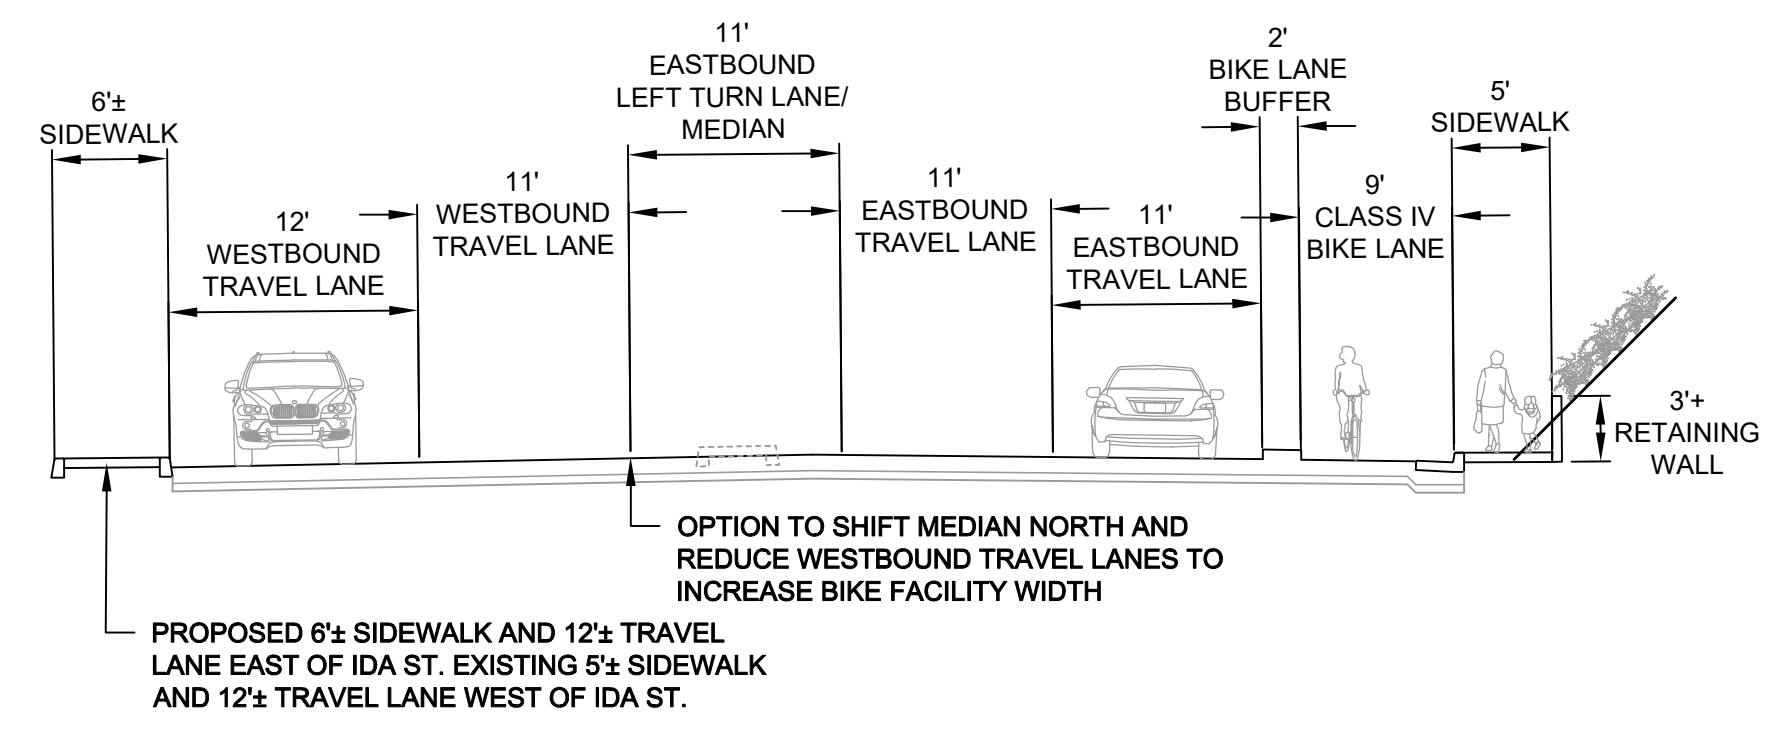

TYPICAL SECTION BETWEEN EAST AND G STREET

SECOND STREET BIKE FACILITY

WITH ON-STREET PARKING

CITY OF SAN RAFAEL