


CLASS IV BIKE LANE

SCALE: 1" = 5'

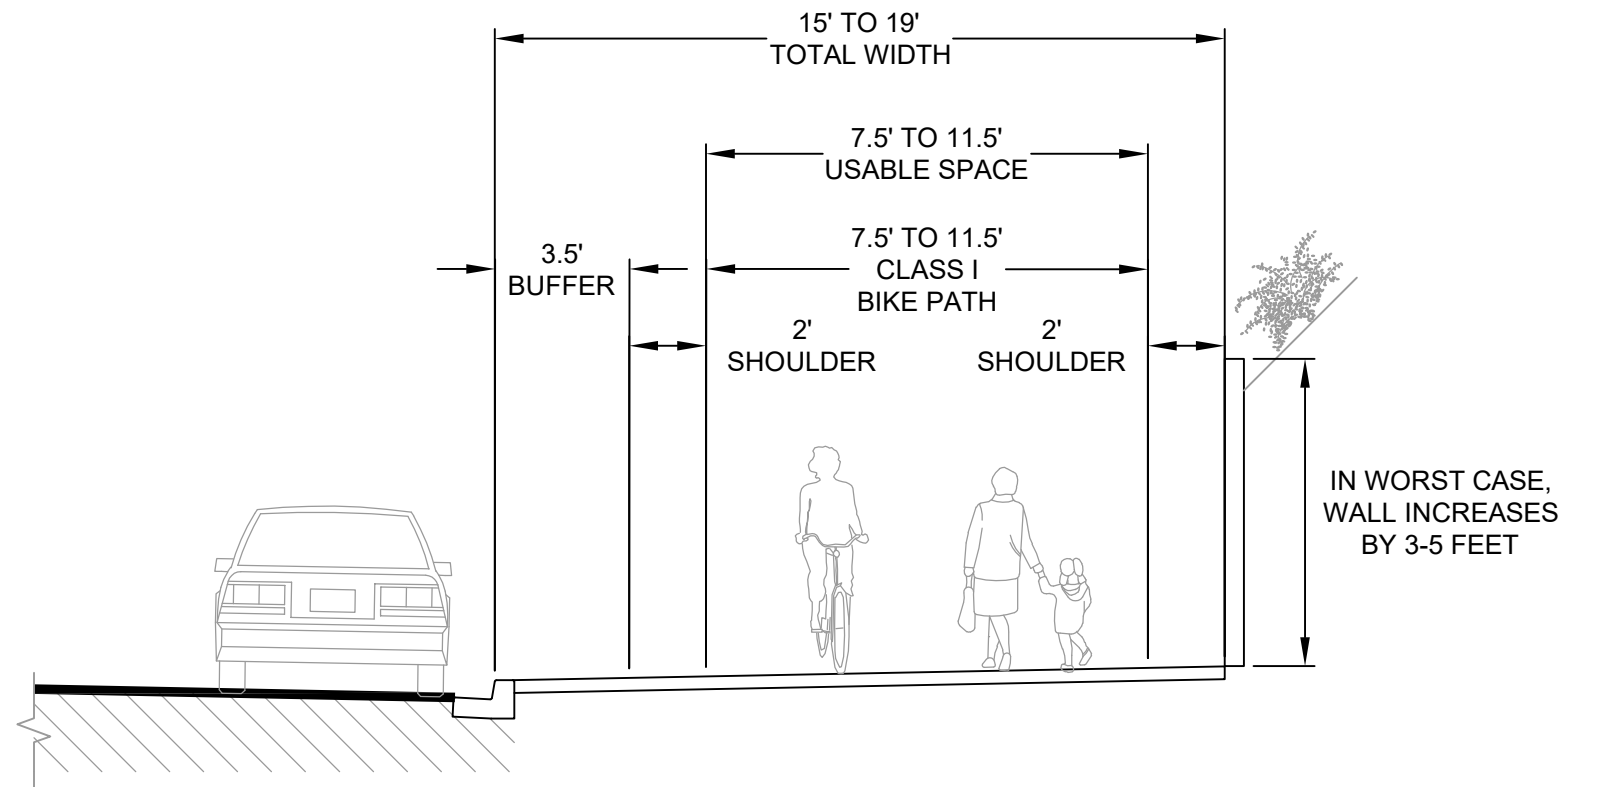

CLASS I BIKE LANE

SCALE: 1" = 5'

CLASS IV AND CLASS I COMPARISON EXHIBIT
CITY OF SAN RAFAEL