
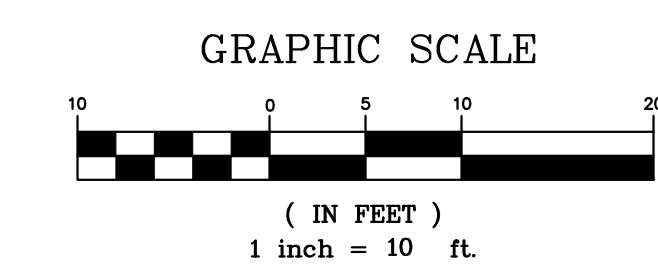
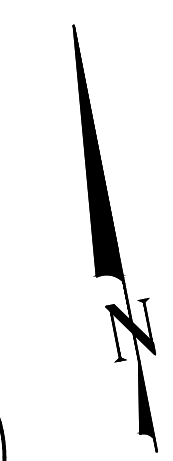
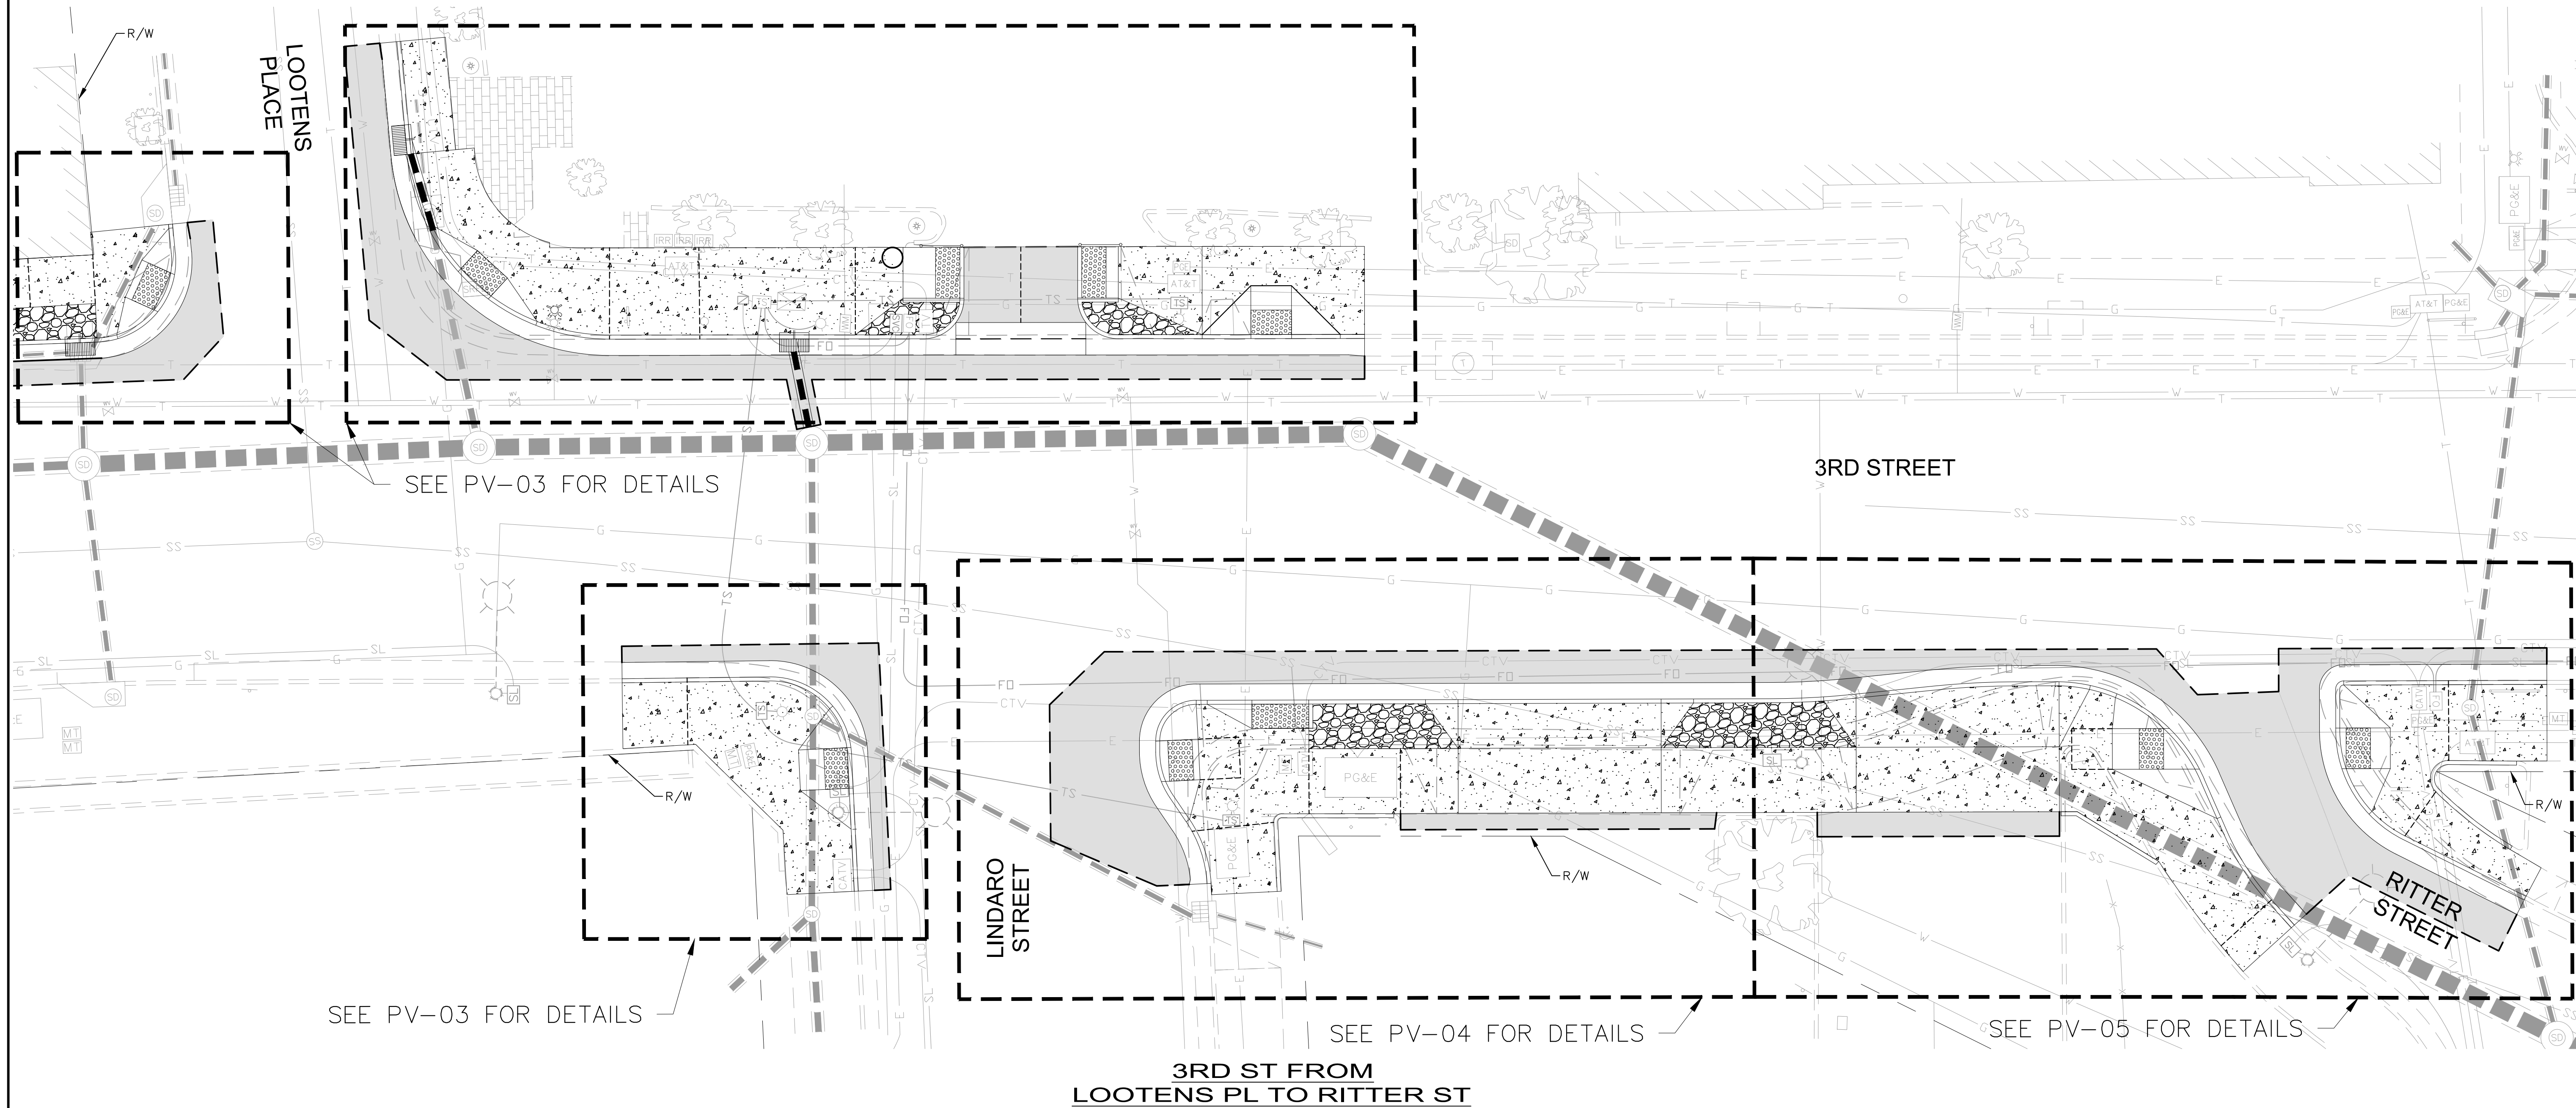


LEGEND

| | |
|--|------------------------------------|
| | HOT MIX ASPHALT (HMA) |
| | PCC |
| | DETECTABLE WARNING STRIP |
| | COBBLESTONE, SEE CD-01 FOR DETAILS |
| | SAWCUT |
| | GRADE BREAK |

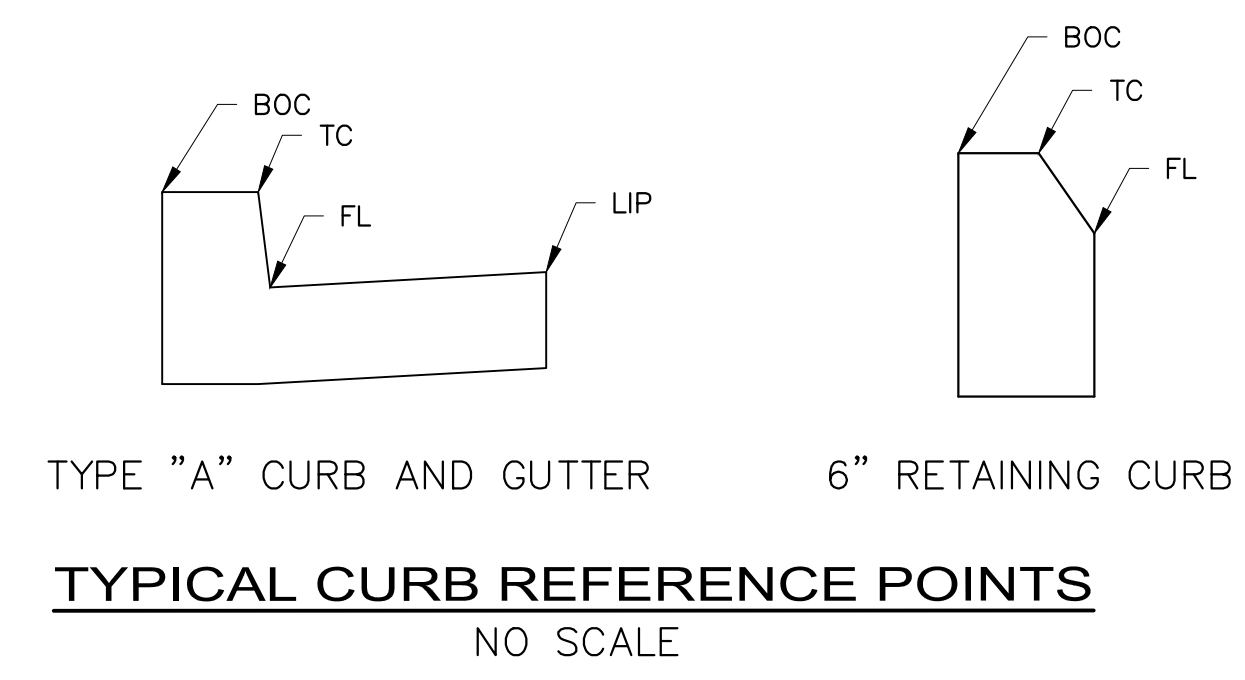

| NO. | REVISION | BY | DATE |
|-----|----------|----|------|
| | | | |
| | | | |
| | | | |

| DESIGNED | BC | DATE |
|----------|-----|------|
| | | |
| DRAWN | BC | |
| | | |
| CHECKED | DC | |
| | | |
| APPROVED | KGA | |
| | | |

PROJECT NAME
3RD STREET SAFETY IMPROVEMENTS

DRAWING NAME
CONSTRUCTION LAYOUT PLAN

SAN RAFAEL COUNTY OF MARIN CALIFORNIA

Kimley»Horn

1300 CLAY STREET, SUITE 325 OAKLAND CA, 94612
TEL: (916) 625-0712 @2021



**CITY OF SAN RAFAEL
DEPARTMENT OF PUBLIC WORKS**

| |
|------------------------|
| SCALE: AS NOTED |
| DATE: OCTOBER 2021 |
| CITY PROJECT NO. 11362 |
| SHEET NO. PV-01 |
| DRAWING 8 OF 40 |

Oct 20, 2021 - 2:58pm - USER: Thomas.Osp
P:\GAK\115\101022005 - San Rafael 3rd Street Safety Improvements - KGA\VA_CADD\Plan Sheets\PV-01.dwg

LEGEND

| | |
|--|------------------------------------|
| | HOT MIX ASPHALT (HMA) |
| | PCC |
| | DETECTABLE WARNING STRIP |
| | COBBLESTONE, SEE CD-01 FOR DETAILS |
| | SAWCUT |
| | GRADE BREAK |

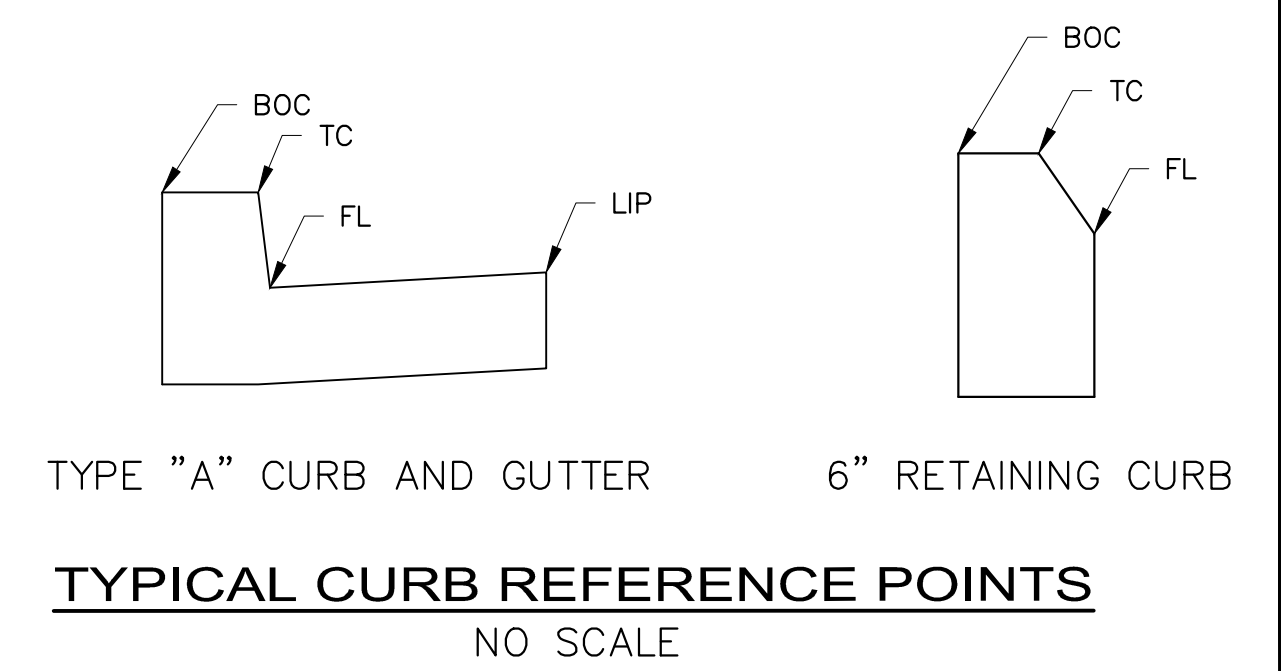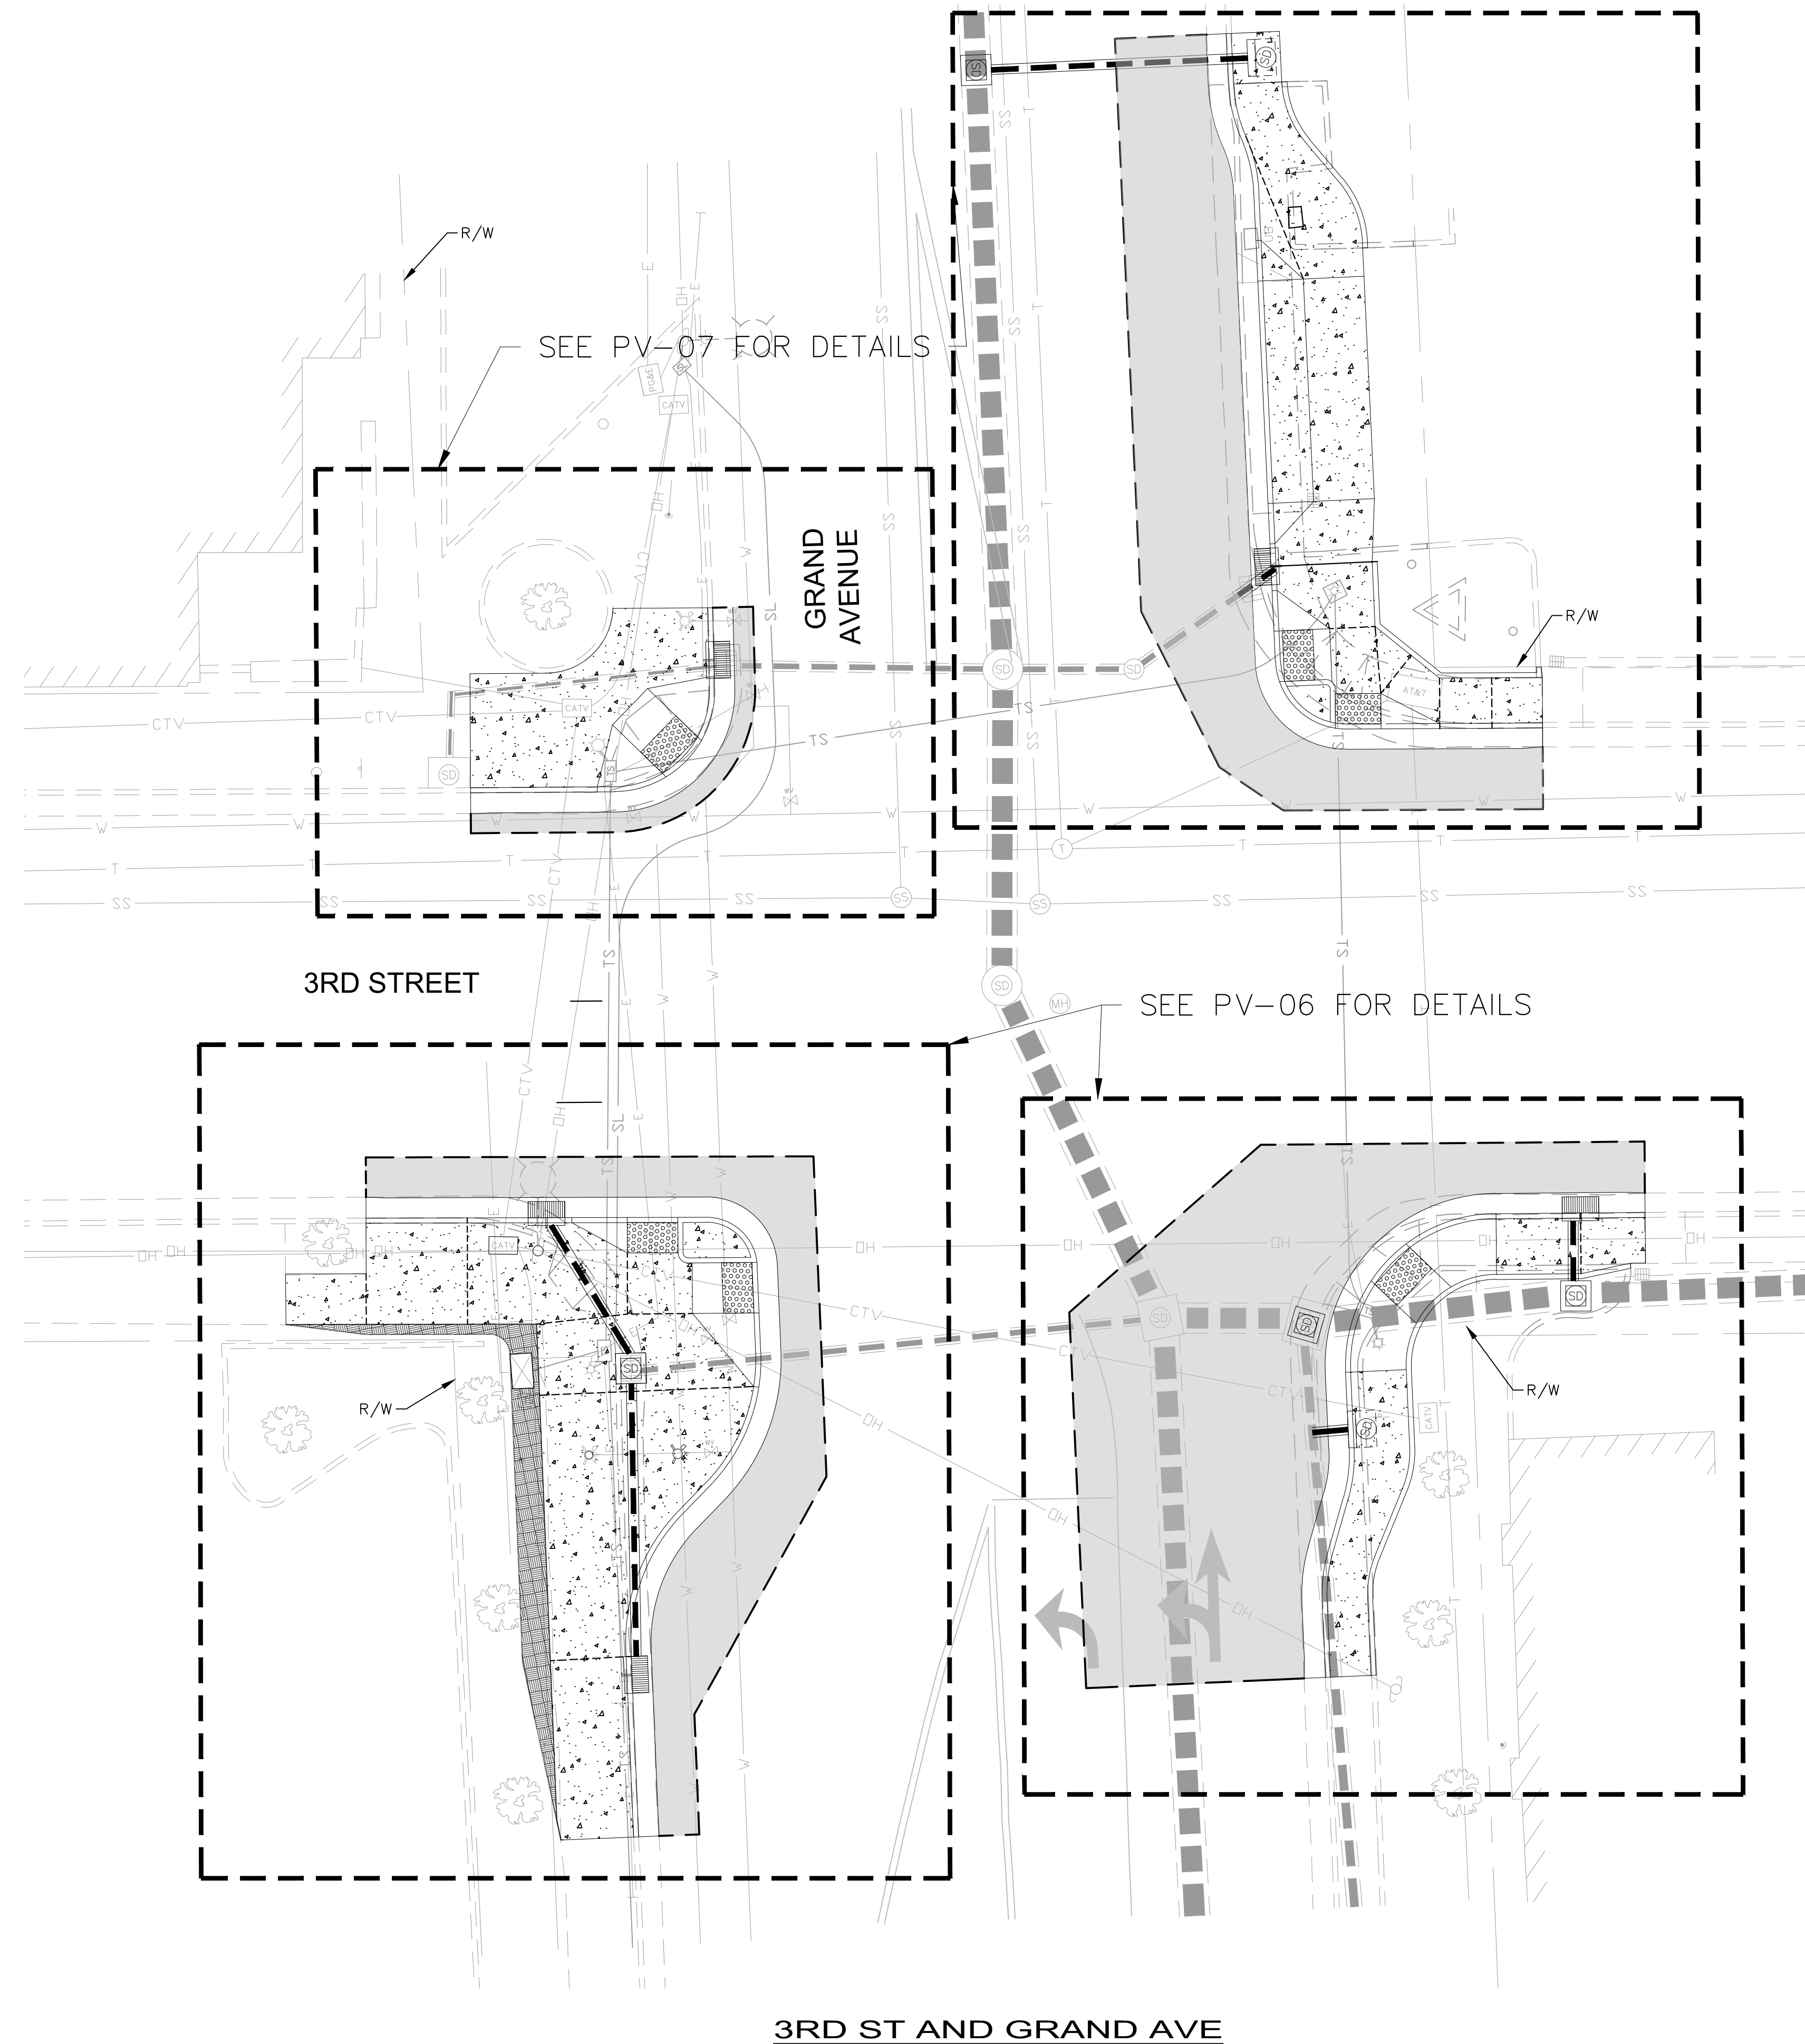

| NO. | REVISION | BY | DATE |
|-----|----------|----|------|
| | | | |
| | | | |
| | | | |


| | | |
|----------|-----|------|
| DESIGNED | BC | DATE |
| DRAWN | BC | |
| CHECKED | DC | |
| APPROVED | KGA | |

PROJECT NAME: 3RD STREET SAFETY IMPROVEMENTS
DRAWING NAME: CONSTRUCTION LAYOUT PLAN
SAN RAFAEL COUNTY OF MARIN CALIFORNIA

Kimley»Horn
1300 CLAY STREET, SUITE 325 OAKLAND CA, 94612
TEL: (510) 625-0712 @2021

CITY OF SAN RAFAEL
DEPARTMENT OF PUBLIC WORKS

| |
|------------------------|
| SCALE: AS NOTED |
| DATE: OCTOBER 2021 |
| CITY PROJECT NO. 11362 |
| SHEET NO. PV-02 |
| DRAWING 9 OF 40 |

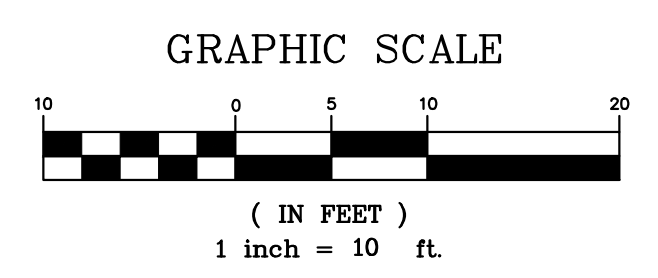

Oct 21, 2021 - 2:38pm - USR - Edgus, Welch
K:\GAK\115\010226058 - San Rafael 3rd Street Safety Improvements - KGA\VA_CADD\Plan Sheets\PV-01.dwg