

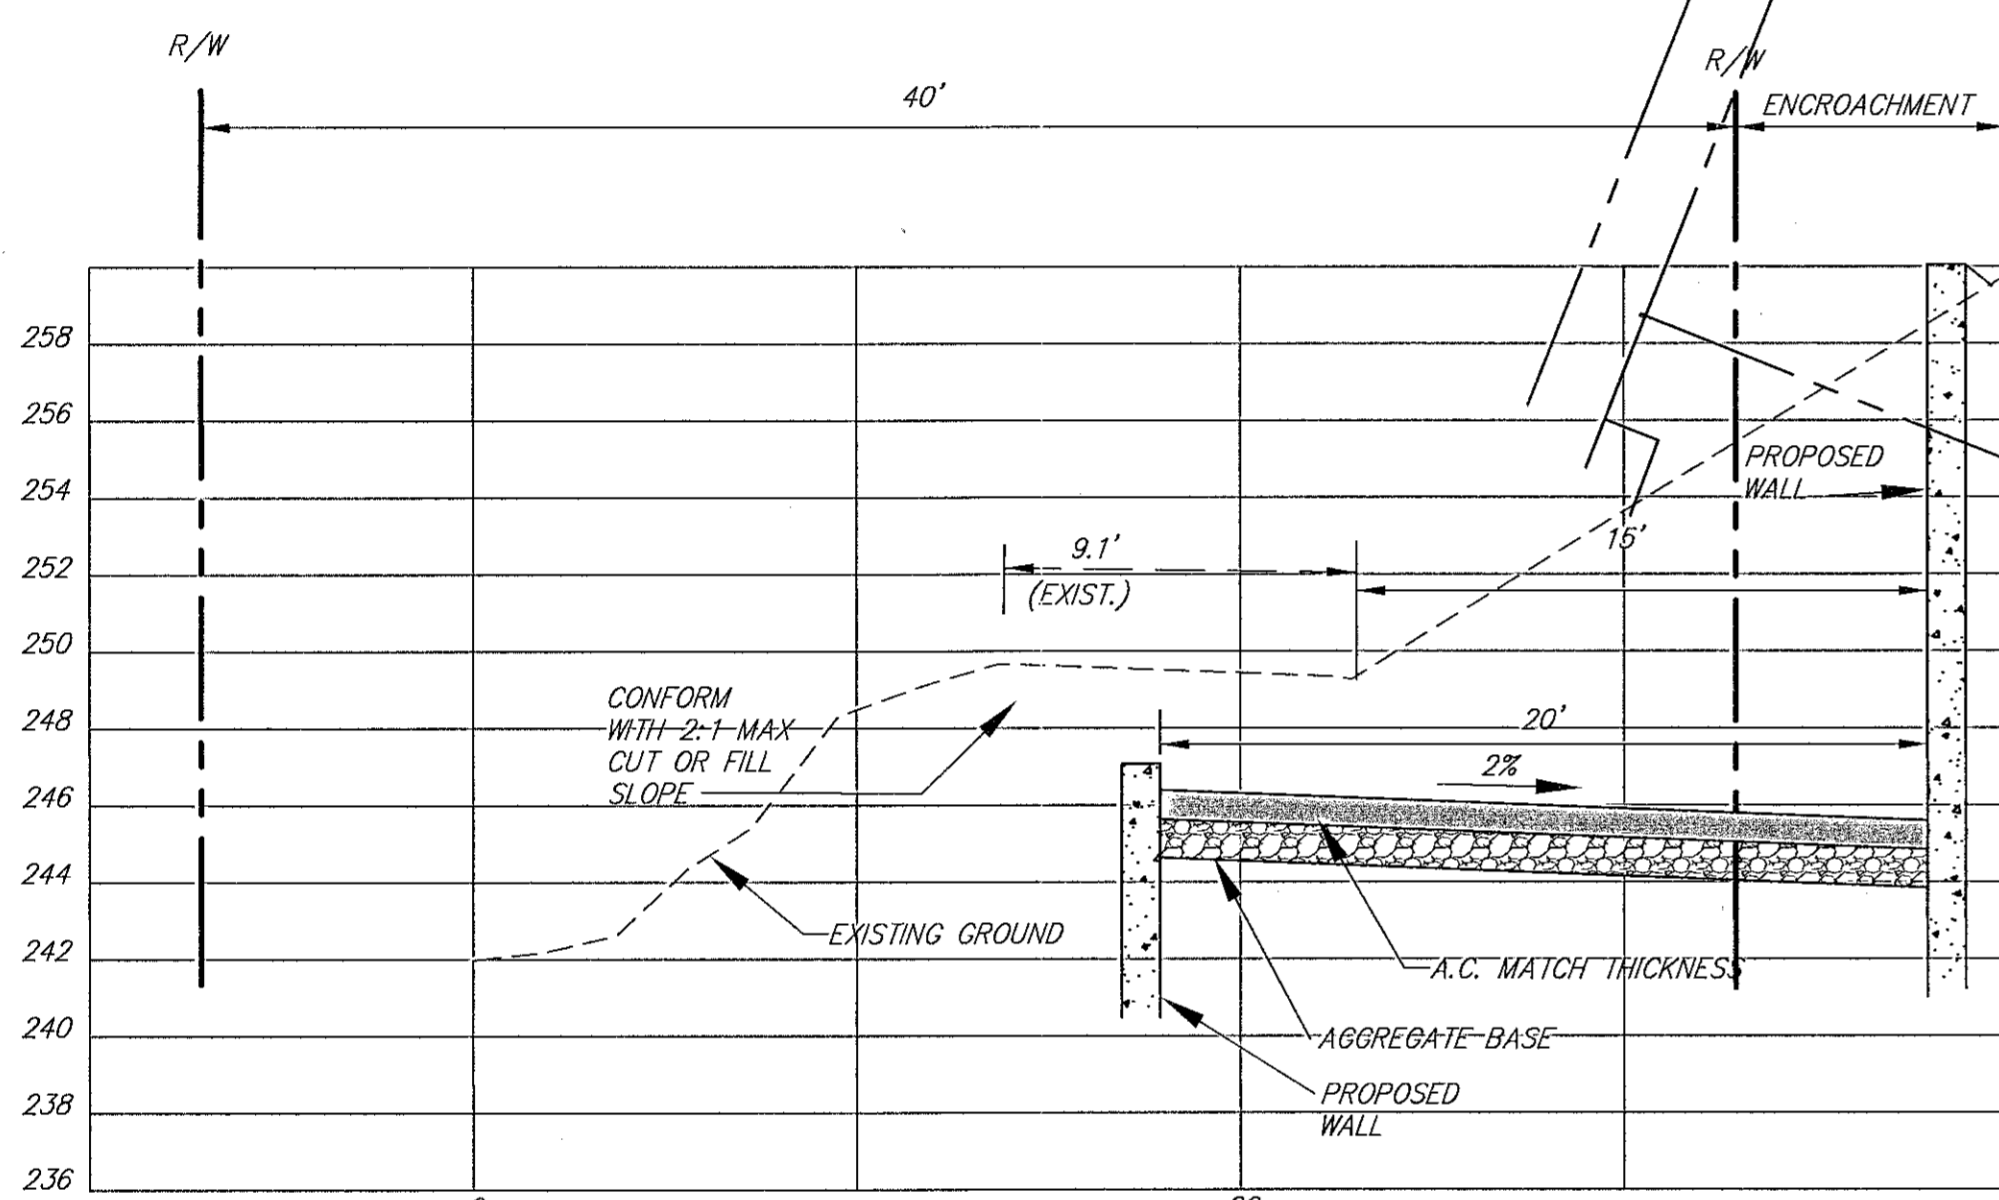




**SECTION D-D**  
SCALE: 1"=5' HORIZONTAL  
1"=5' VERTICAL

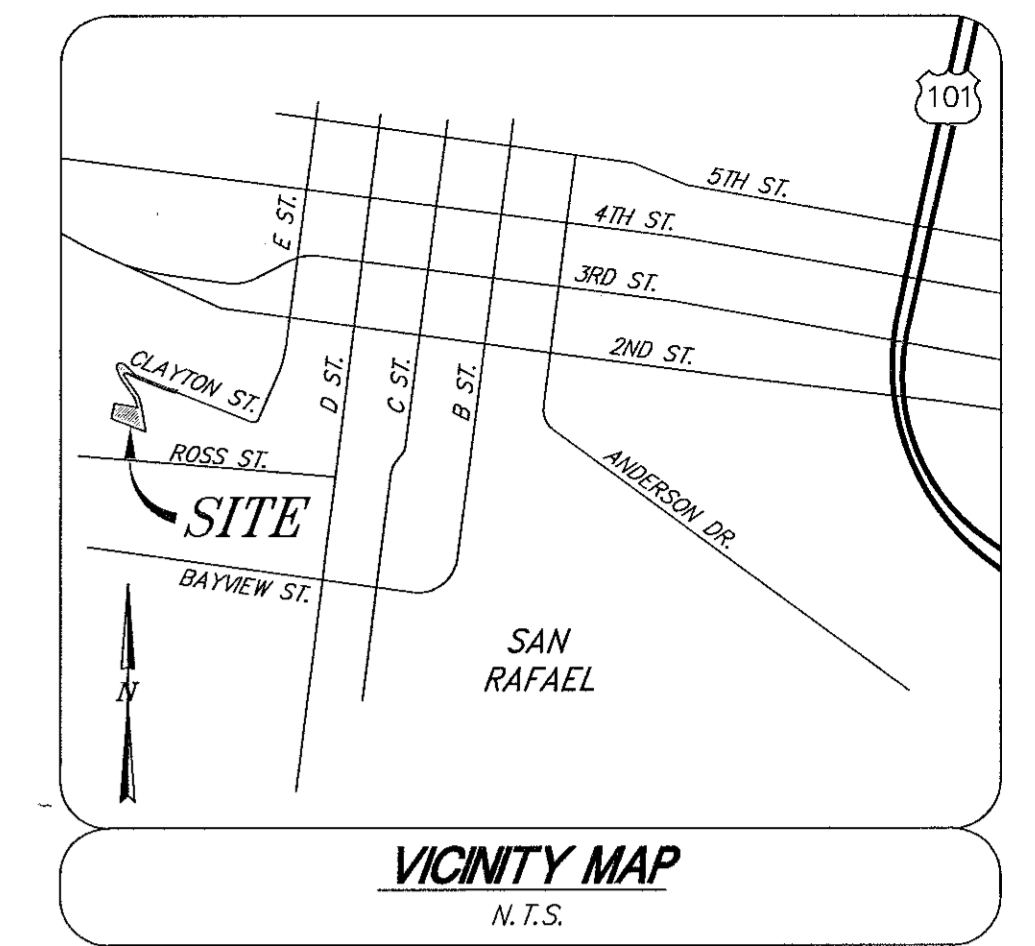

**SECTION E-E**  
SCALE: 1"=5' HORIZONTAL  
1"=5' VERTICAL

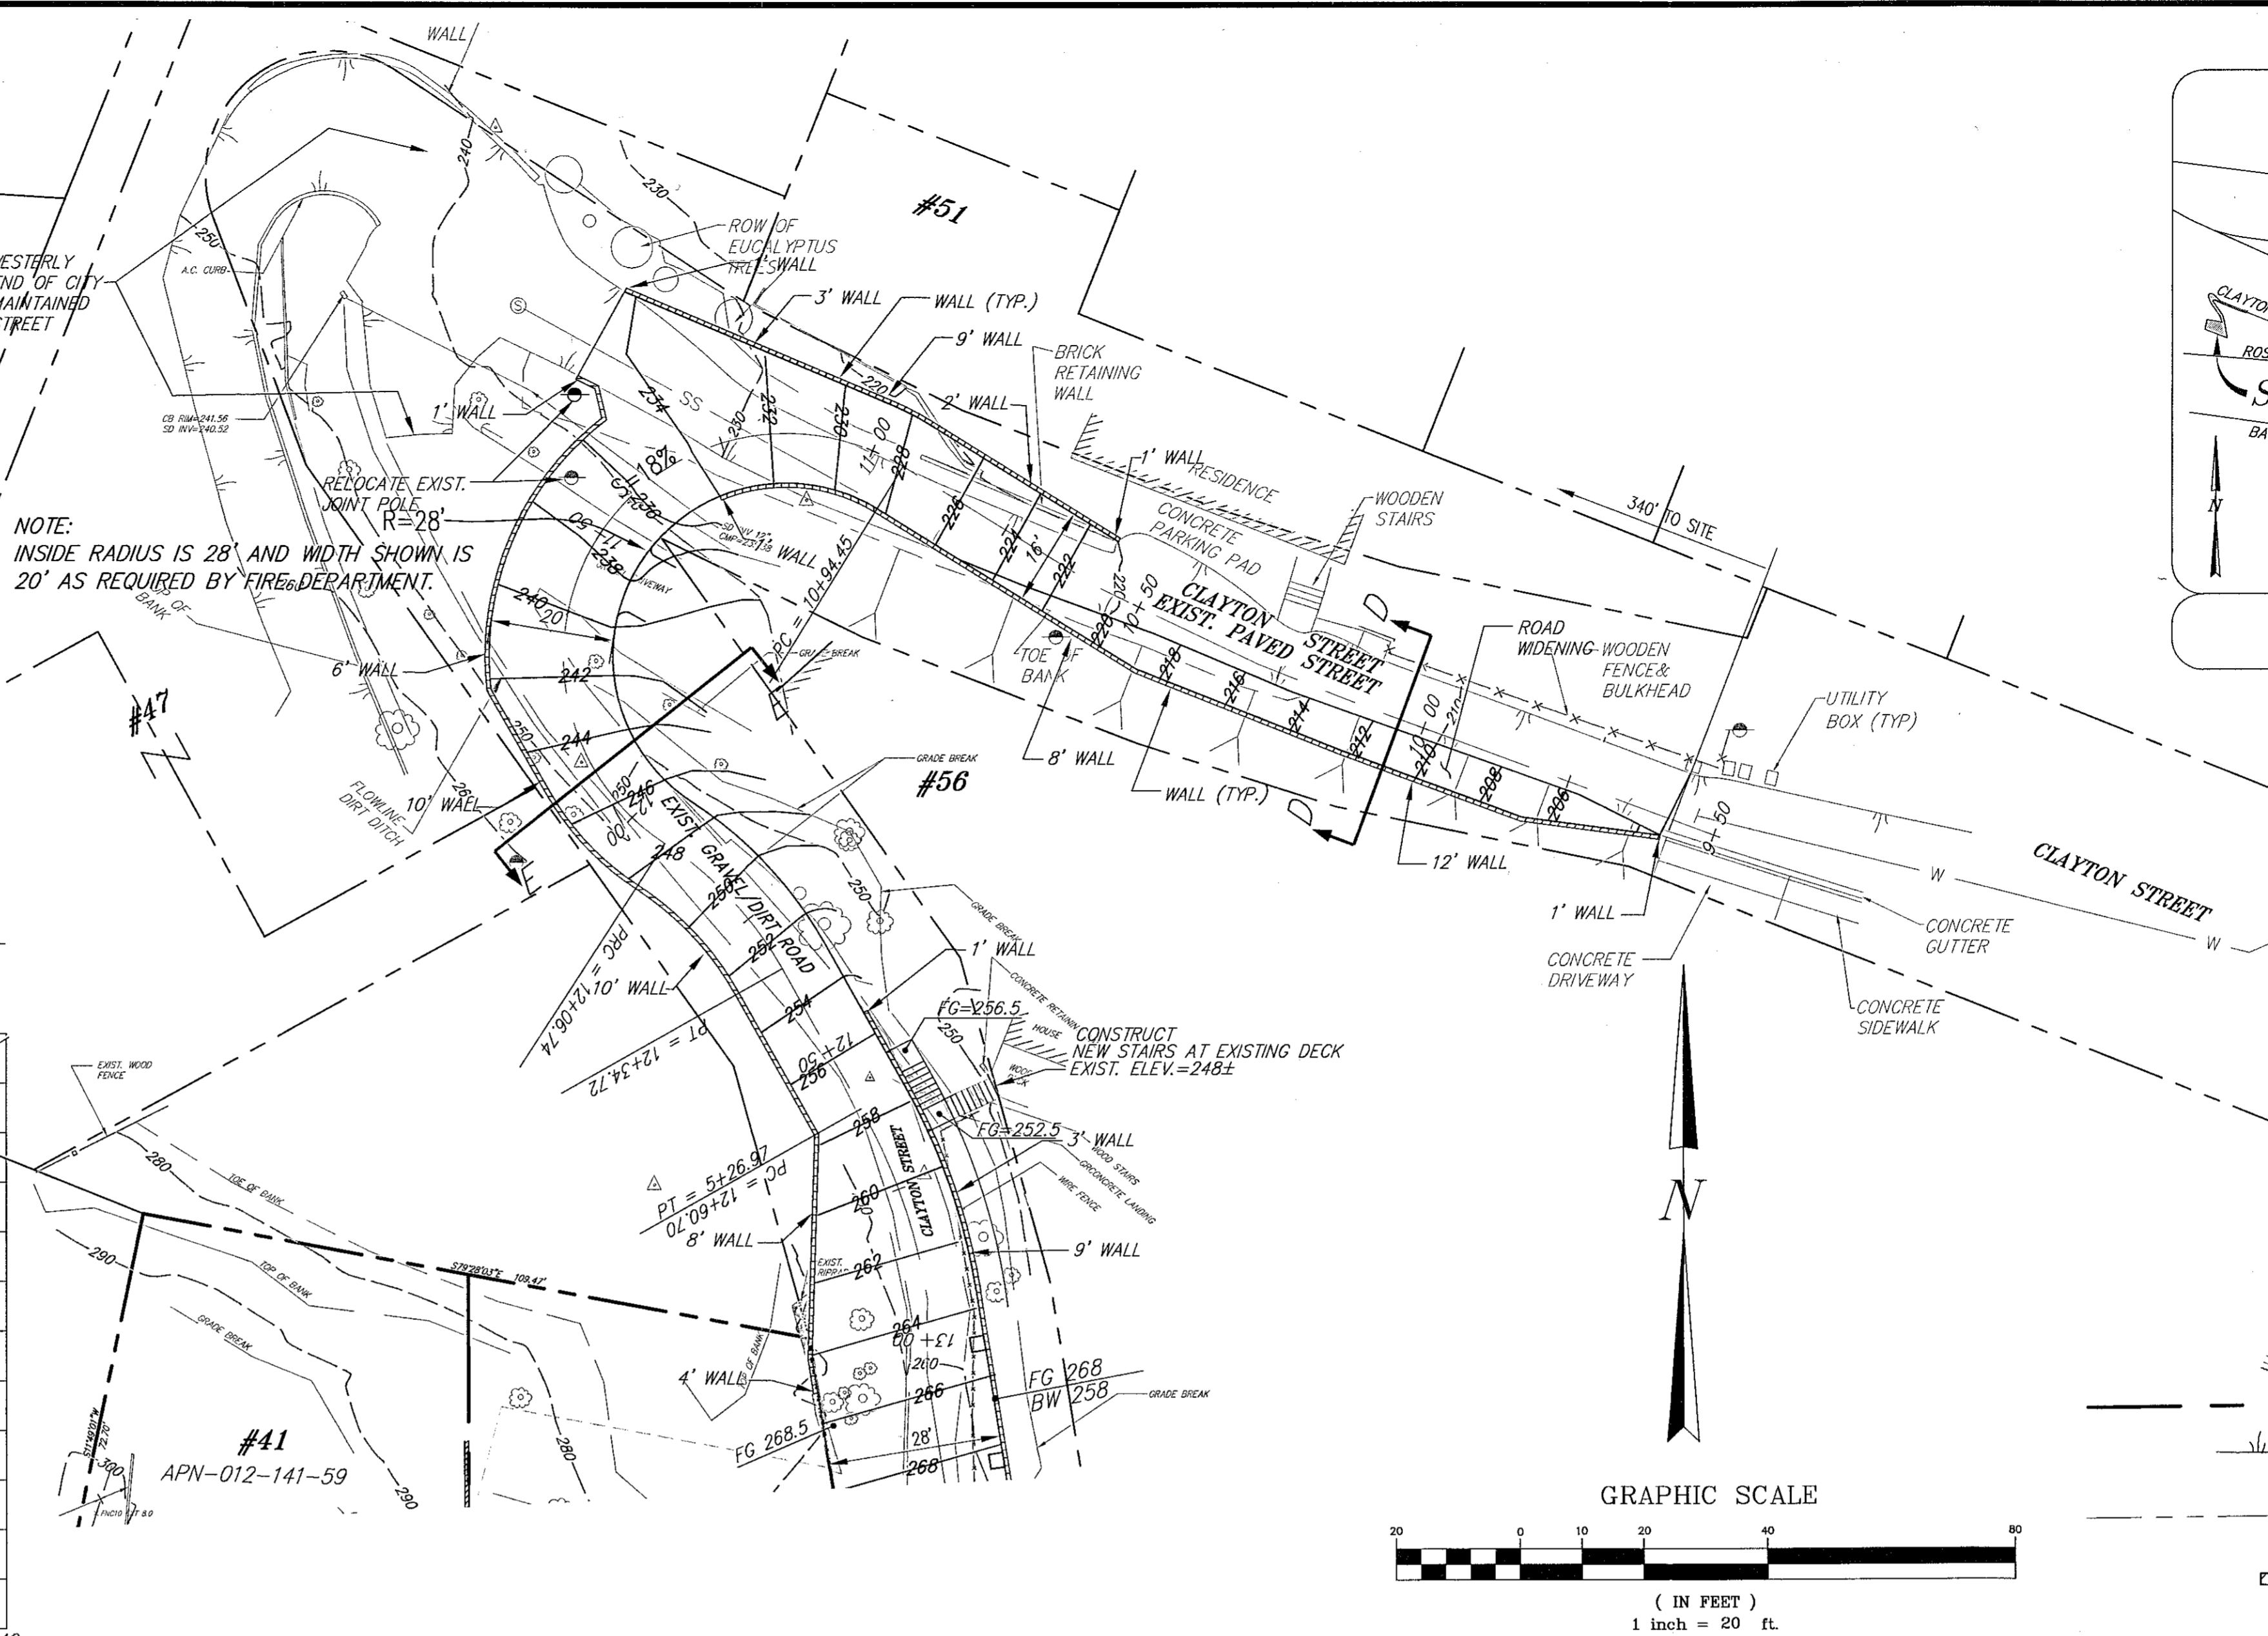

- LEGEND**
- RANDOM CONTROL FOR SURVEY
  - EXISTING GUY ANCHOR
  - EXISTING JOINT POLE
  - ASPHALT CONCRETE
  - EXISTING TREE
  - EXISTING CONTOURS
  - PROPERTY LINE - SUBJECT
  - EXISTING EDGE OF PAVEMENT
  - PROPERTY LINE - ADJOINERS
  - PROPOSED WALL
  - ENCROACHMENT
  - FG FINISHED GRADE
  - BW BOTTOM OF WALL
  - FINISHED GRADE CONTOUR
  - 4' WALL 4' WALL HEIGHT
  - S=10% ROAD GRADE

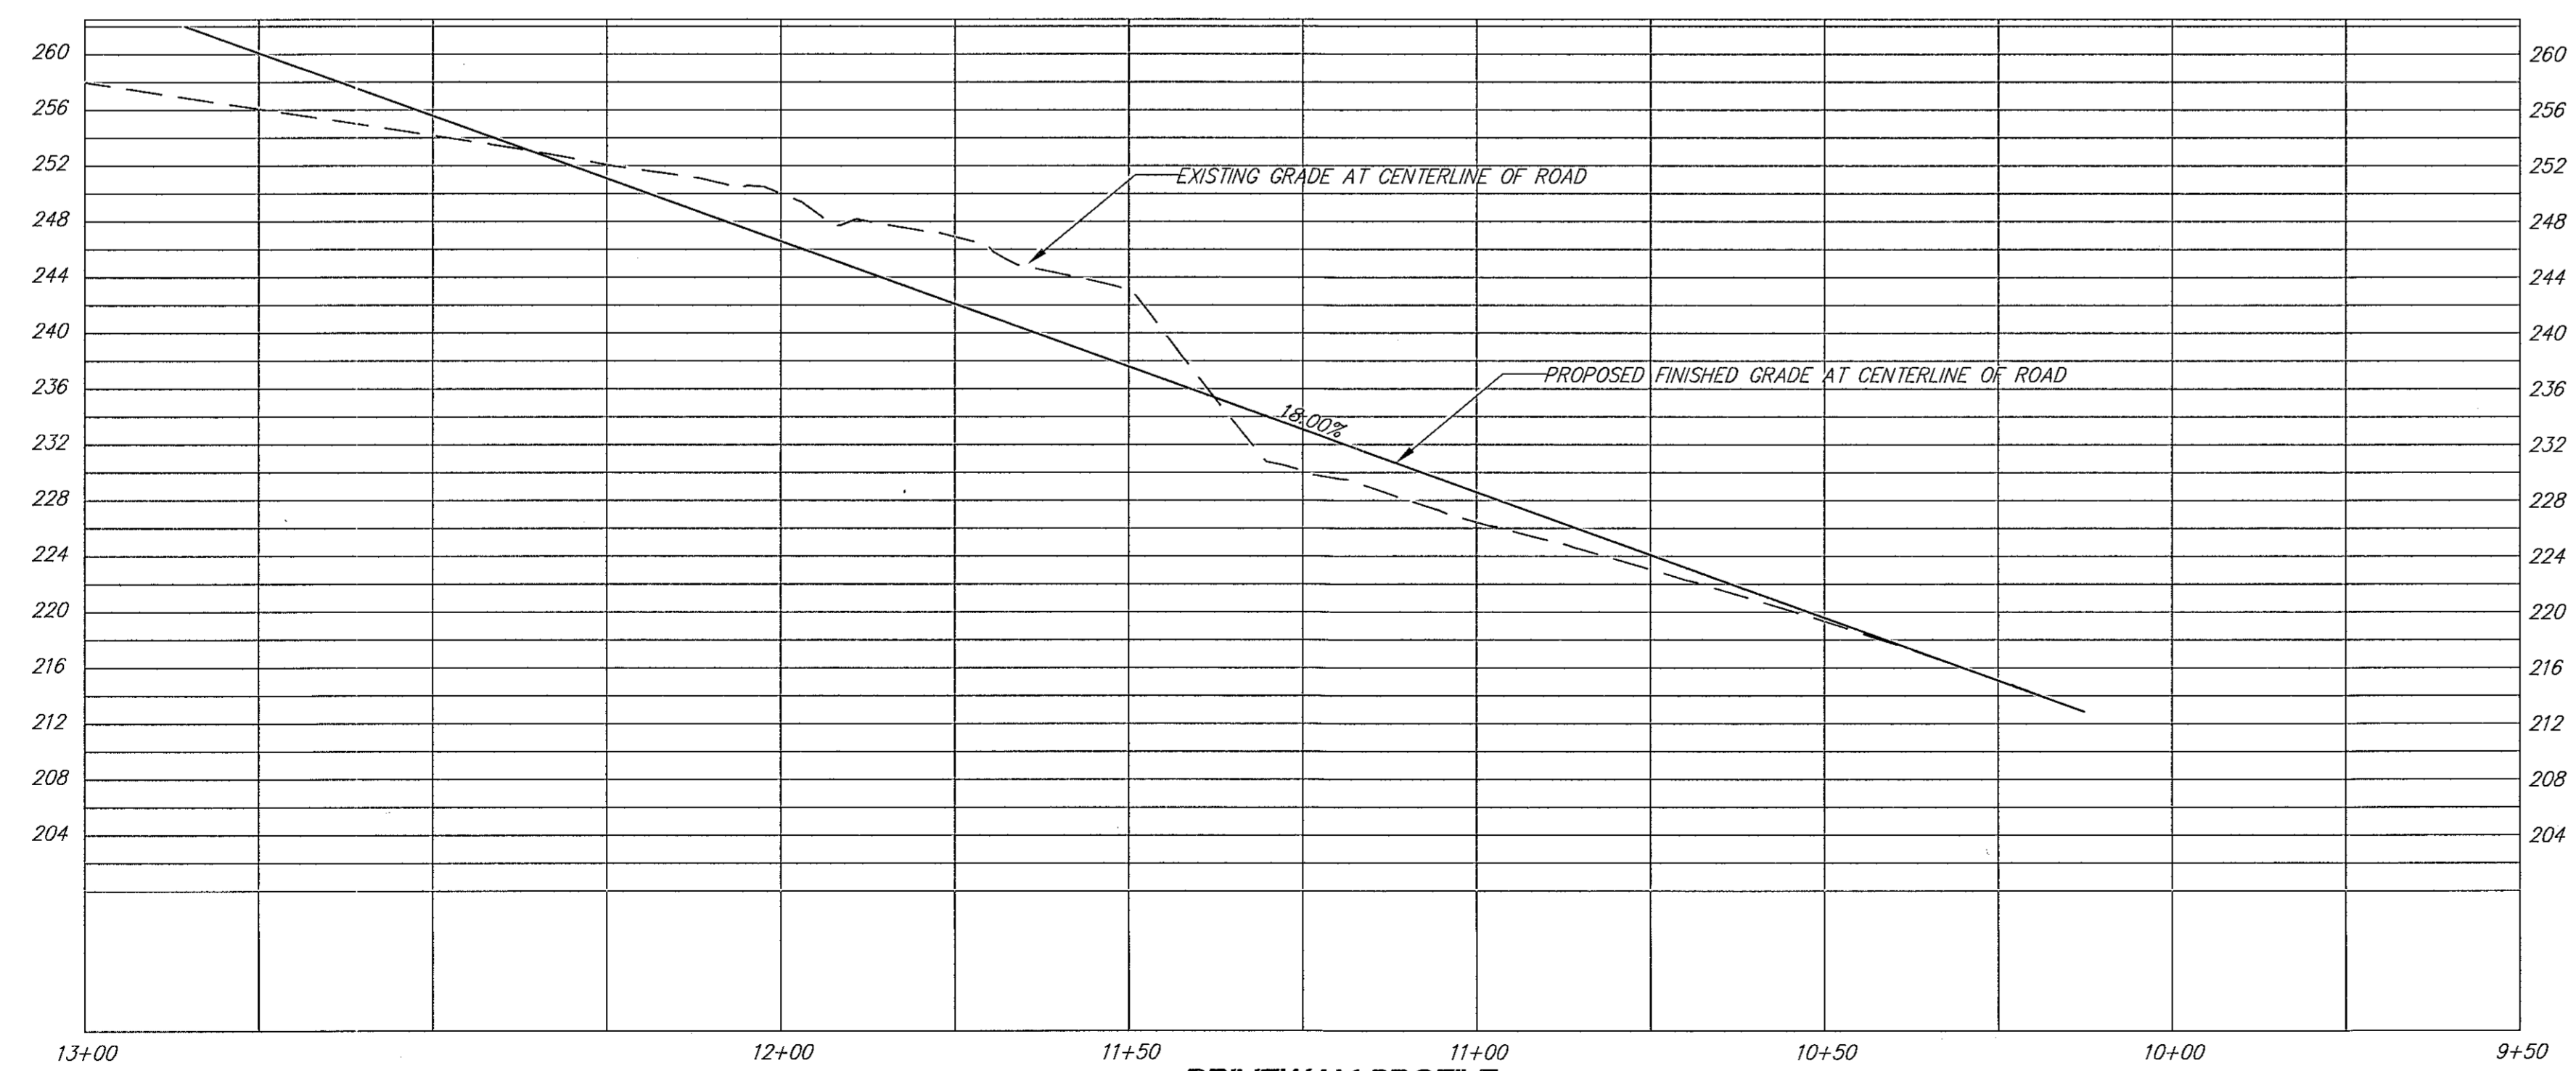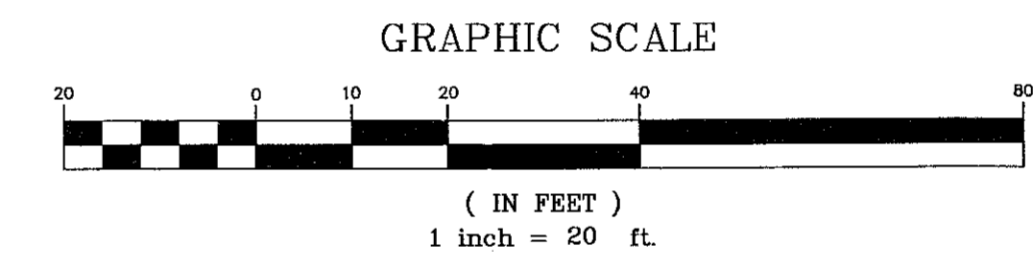

**DRIVEWAY PROFILE**  
SCALE: 1"=20' HORIZONTAL  
1"=10' VERTICAL

**CLAYTON STREET ACCESS  
EARTHWORK QUANTITIES**

360 C.Y. CUT  
523 C.Y. FILL

NO.	DATE	DESCRIPTION	BY

**ACCESS NOTE:**

VEHICULAR ACCESS TO BE TAKEN FROM ROSS STREET.

**SURVEY NOTES:**

1. VERTICAL DATUM IS ASSUMED.
2. HORIZONTAL DATUM IS BASED UPON FIELD SURVEY AND 2020 RS 041.
3. CONTOUR INTERVAL IS 2'.

**LOT LINE ADJUSTMENT**


**ILS ASSOCIATES, INC.**  
CIVIL ENGINEERING AND LAND SURVEYING

79 GALLI DRIVE, SUITE A NOVATO, CA 94949-5717 (415)883-9200 FAX (415)883-2763

**33 & 41 CLAYTON STREET**

SAN RAFAEL CALIFORNIA

**CLAYTON STREET ACCESS STUDY**

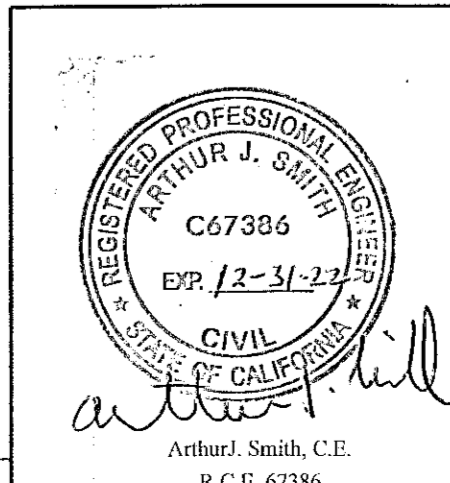

A.P.N.: 012-141-59 & -60  
FIELD BOOK NO.: 253  
8922IMP13.dwg

DRAWN:	AJS
DATE:	03/31/2022
JOB NO.:	8922
SHEET NO.:	3 OF 6