


MATCH LINE
SEE SHEET SS-02


Note: PAVEMENT MARKING REMOVAL QUANTIFIED BUT NOT SHOWN ON THESE PLANS

GRAND AVE CYCLE TRACK UPGRADE
30% DESIGN PLANS
OCTOBER 2021
SS-01 SHEET 1 OF 2

30% DESIGN
FOR REVIEW ONLY
OCTOBER 2021

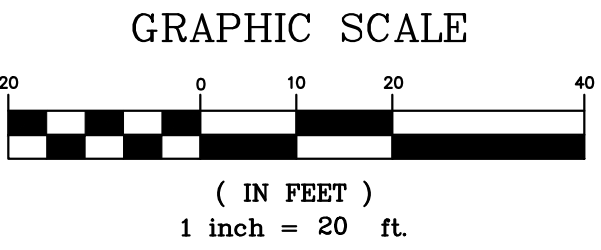

Oct 26, 2021 - 4:15pm - USER: Alexis.Morg
C:\Users\Alexis.Morg\AppData\Local\Temp\acPublish_22604\30% Plans.dwg

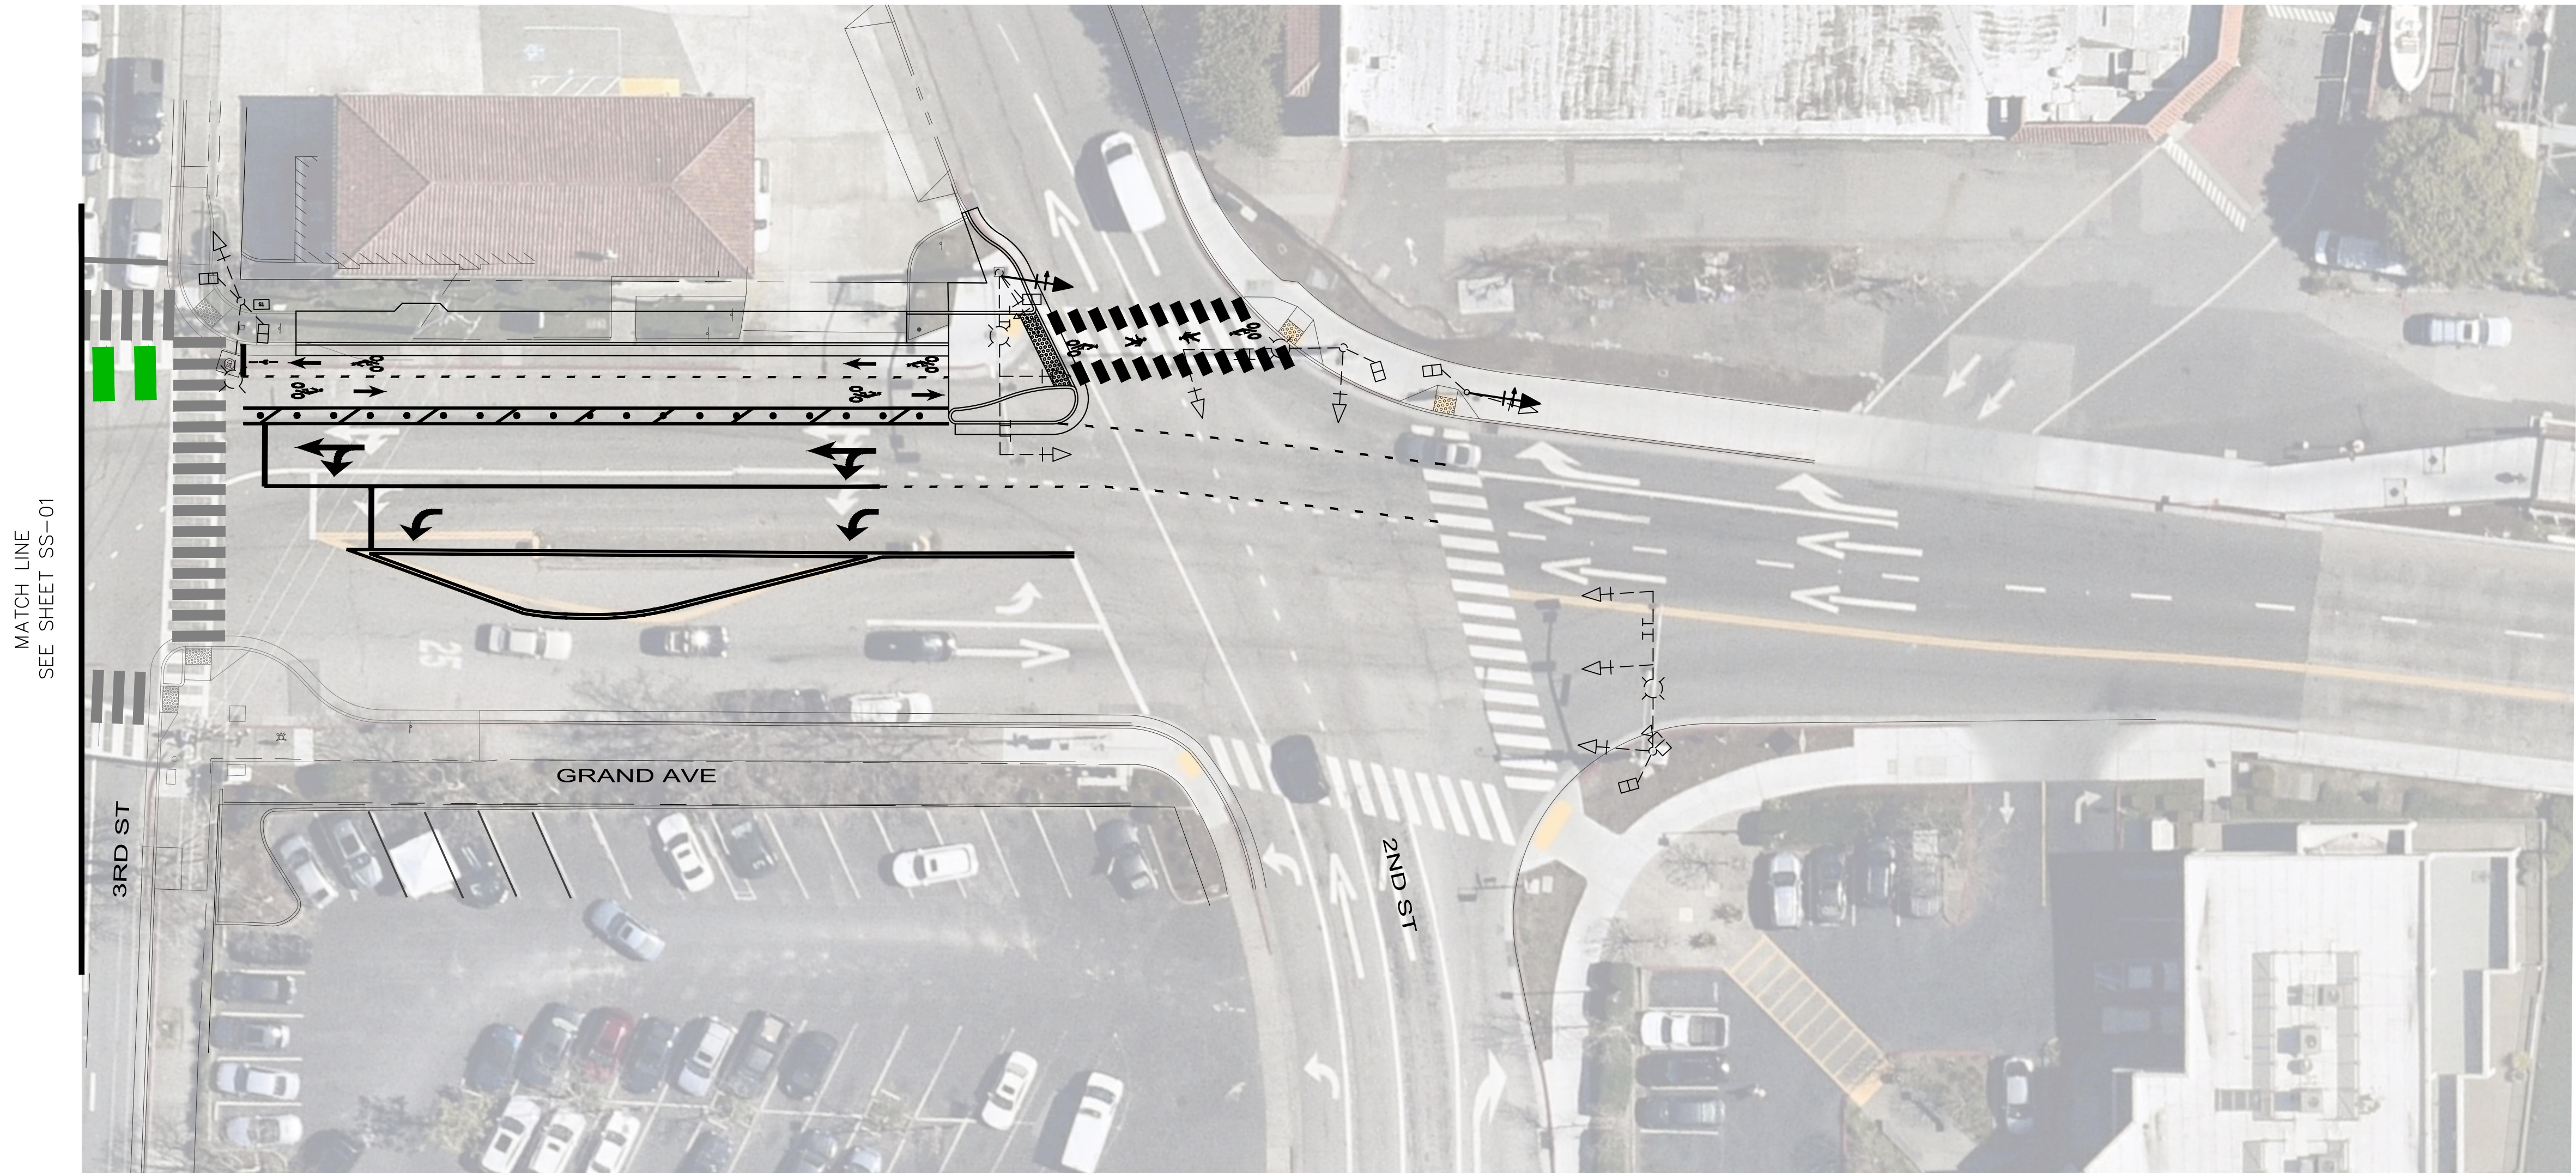

Note: PAVEMENT MARKING REMOVAL QUANTIFIED BUT NOT SHOWN ON THESE PLANS

GRAND AVE CYCLE TRACK UPGRADE
30% DESIGN PLANS
OCTOBER 2021
SS-02 SHEET 2 OF 2

30% DESIGN
FOR REVIEW ONLY
OCTOBER 2021

