



# Santa Ana

## Downtown Transit Zone

# Complete Streets Plan




## Top 5 Projects DRAFT Designs

The following designs are derived from public and City input, the Three-Day Neighborhood Workshop, and Community Advisory Meetings. These projects are:

1. **First on First:** Pedestrian improvements along First Street
2. **Civic Duty:** Bicycle and pedestrian improvements and traffic calming on Civic Center Drive
3. **Cycle Track Square:** Protected bikeways and bicycle boulevards along Santa Ana Blvd, 5<sup>th</sup> St, 6<sup>th</sup> St, Brown St, Garfield St and Santiago St
4. **Who's on Third:** Bicycle boulevard and pedestrian enhancements along Third Street
5. **Ross is Boss:** Protected bikeways, pedestrian and transit improvements on Ross Street



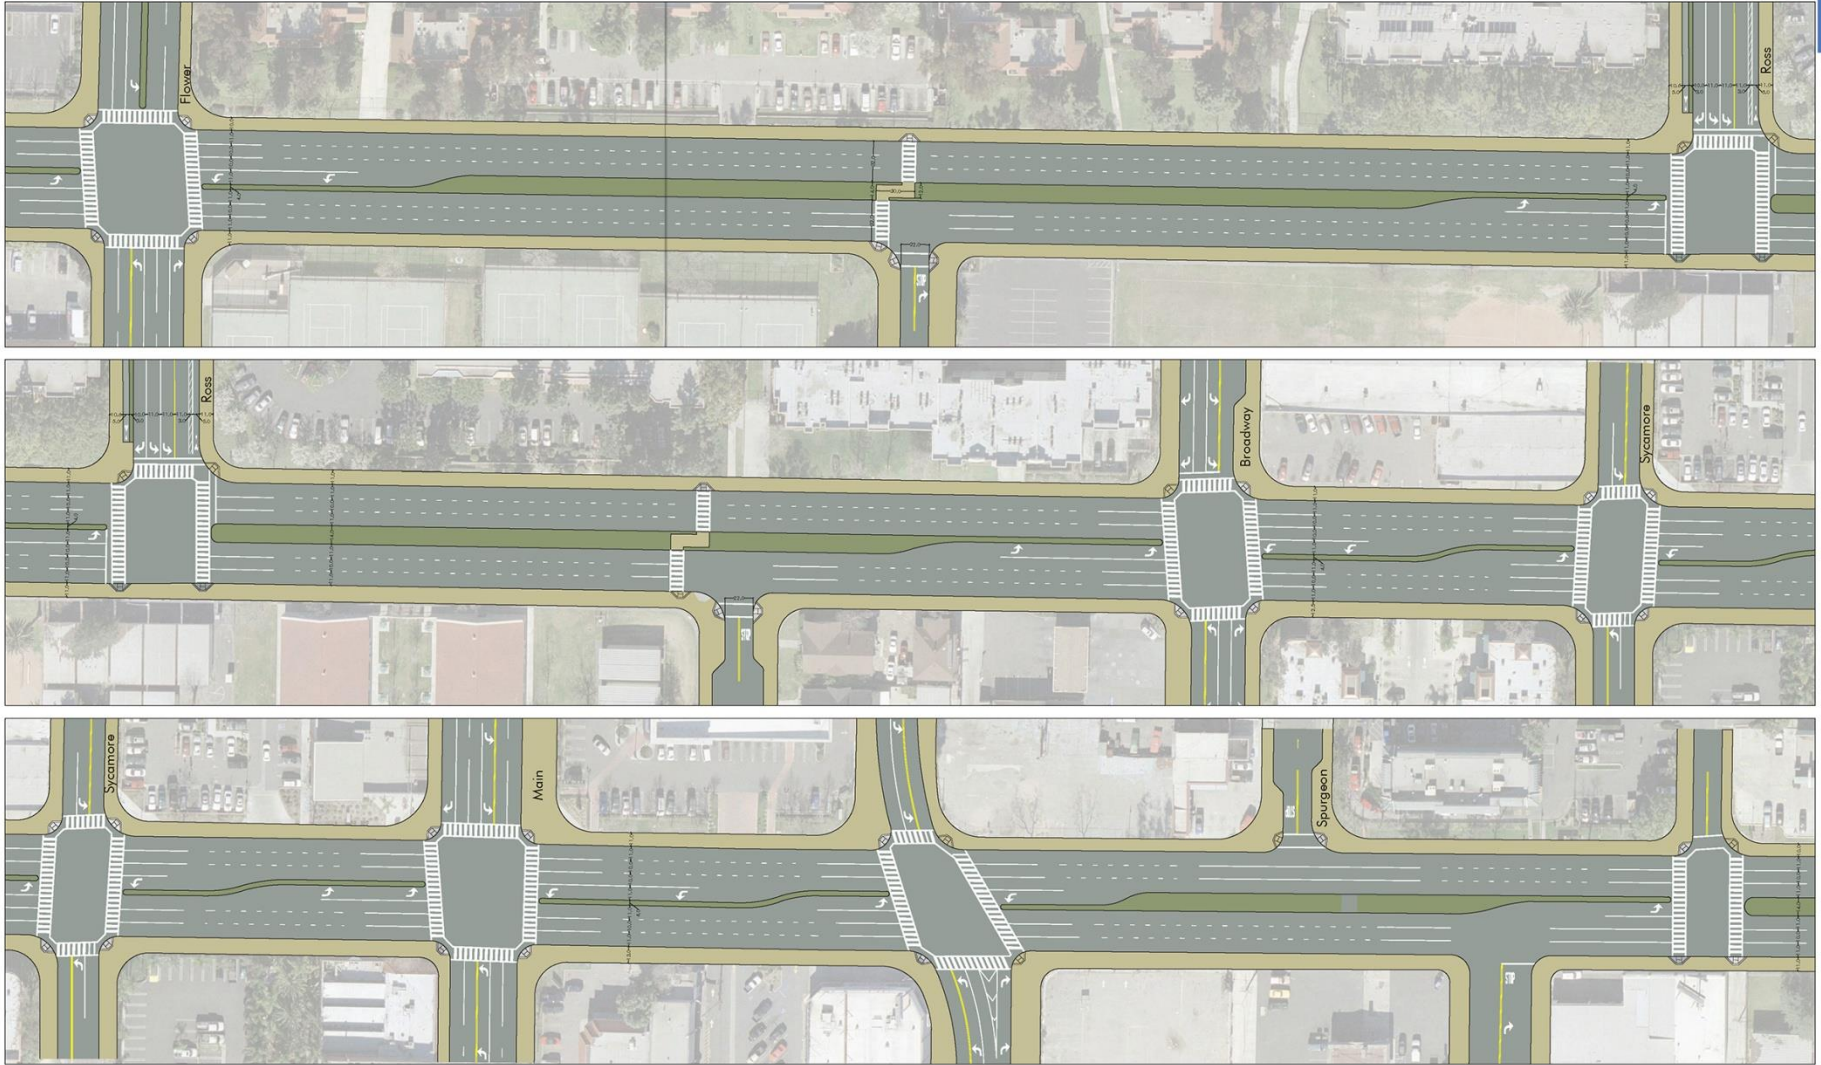

First Is First









First Is First



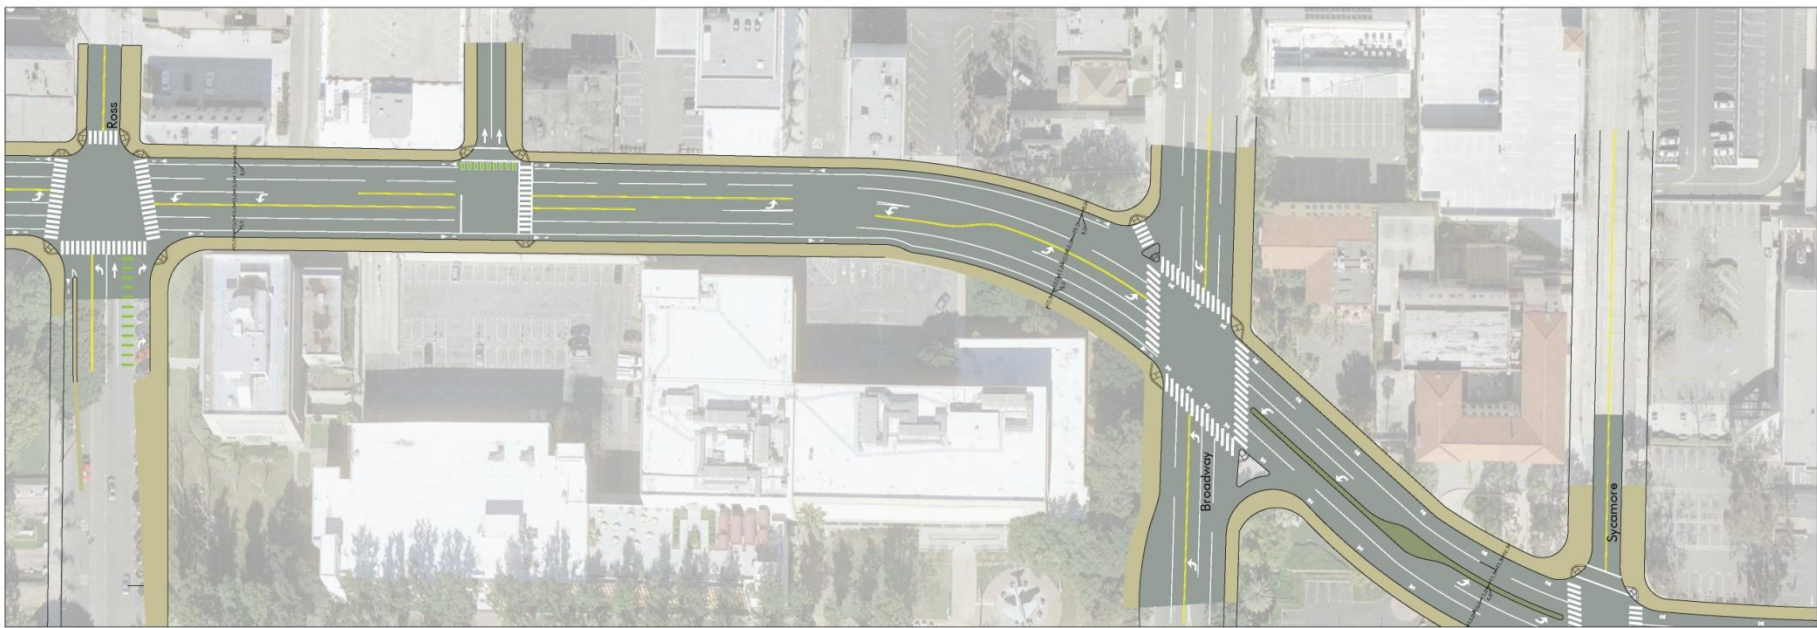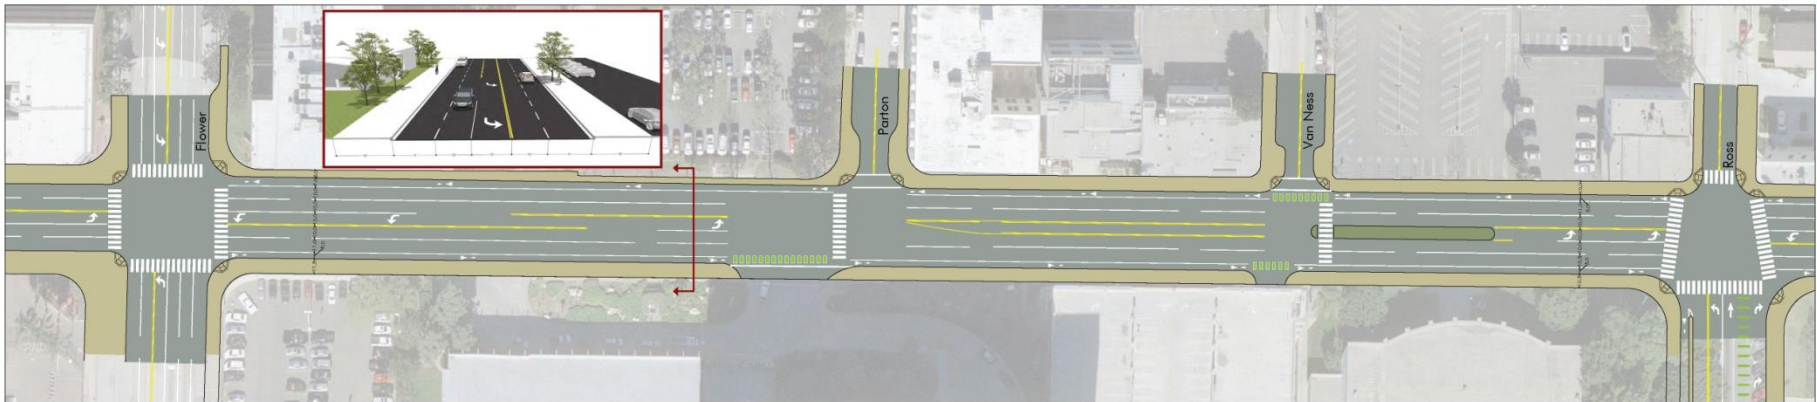



Civic Duty



--- Field Quality   
  Existing Signal   
  Proposed Signal   
 





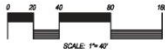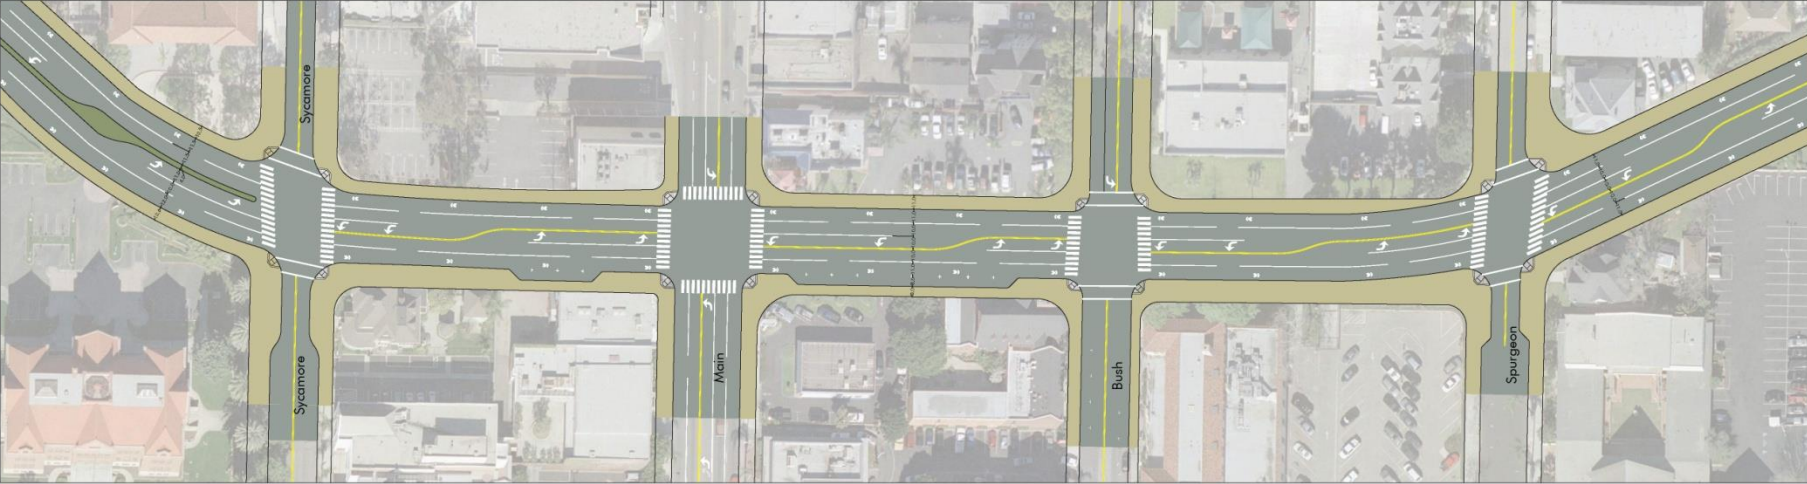






Civic Duty





Civic Duty

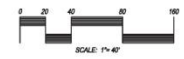




 Fixed Overlay

 Existing Signal

 Proposed Signal









Civic Duty



--- **Proposed**   **Existing**   **Proposed**   **Existing** 









Cycle Track Square

 KOA CORPORATION
 
 Field Boundary
 
 Existing Signal
 
 Proposed Signal
 

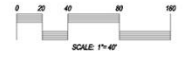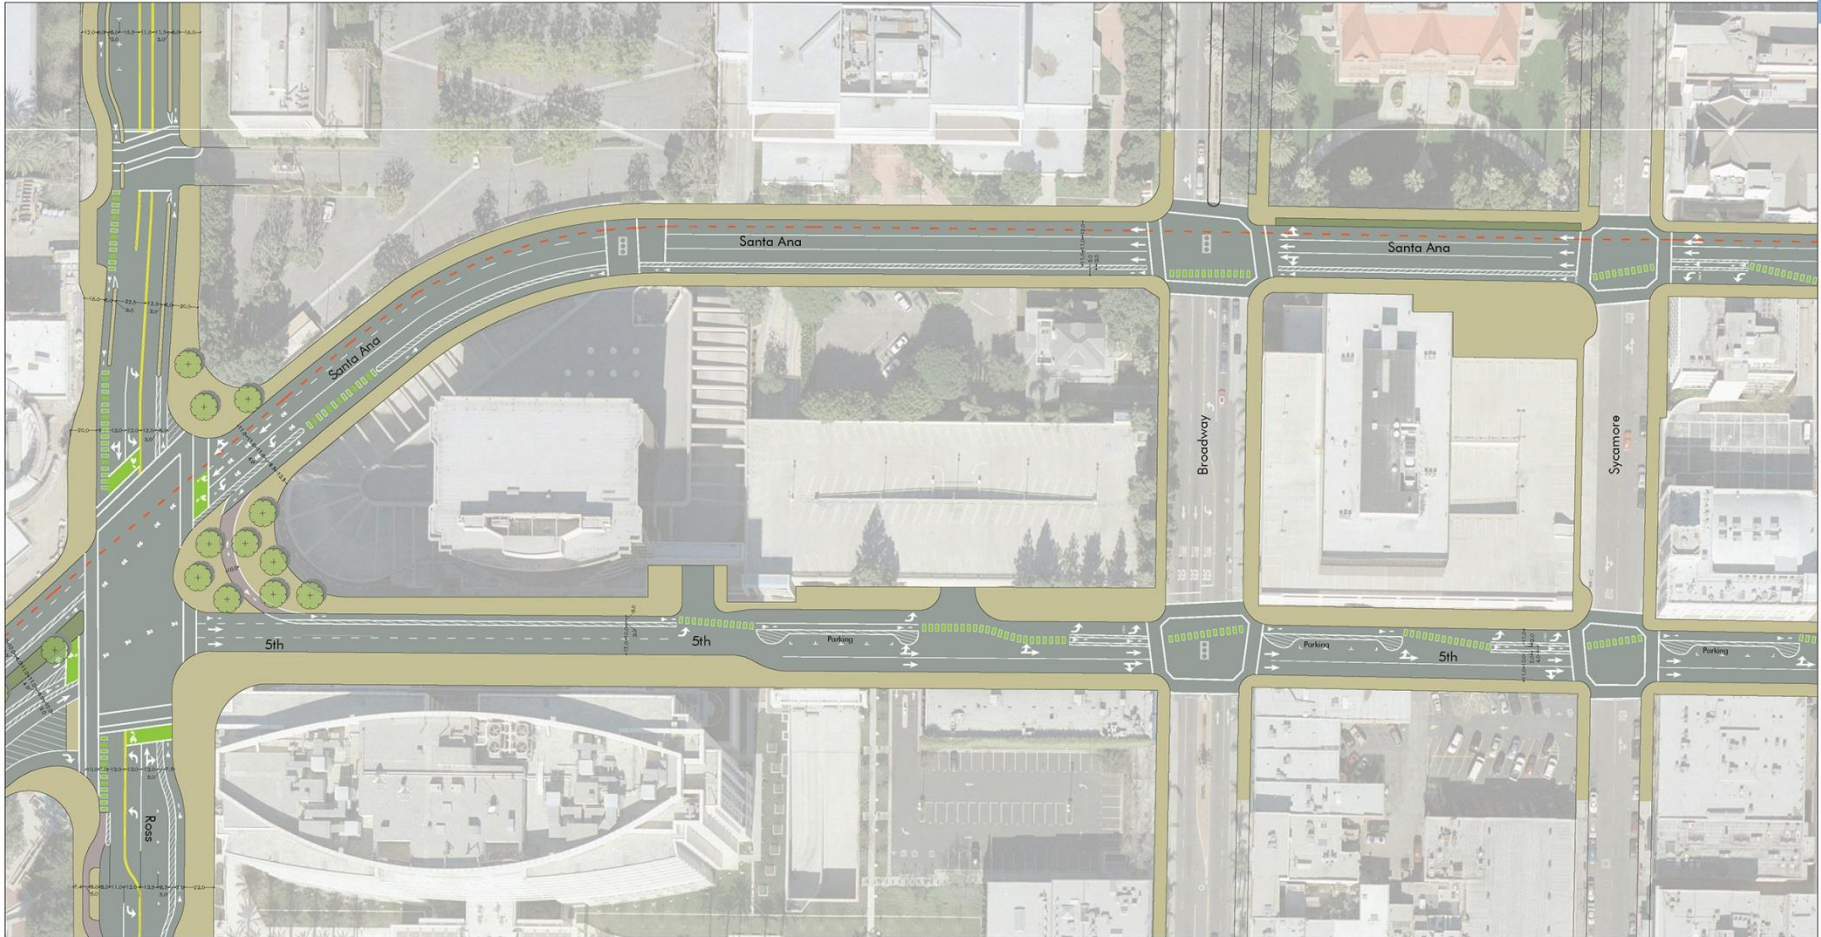

### Cycle Track Square










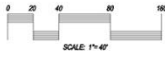


### Cycle Track Square





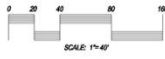

Cycle Track Square










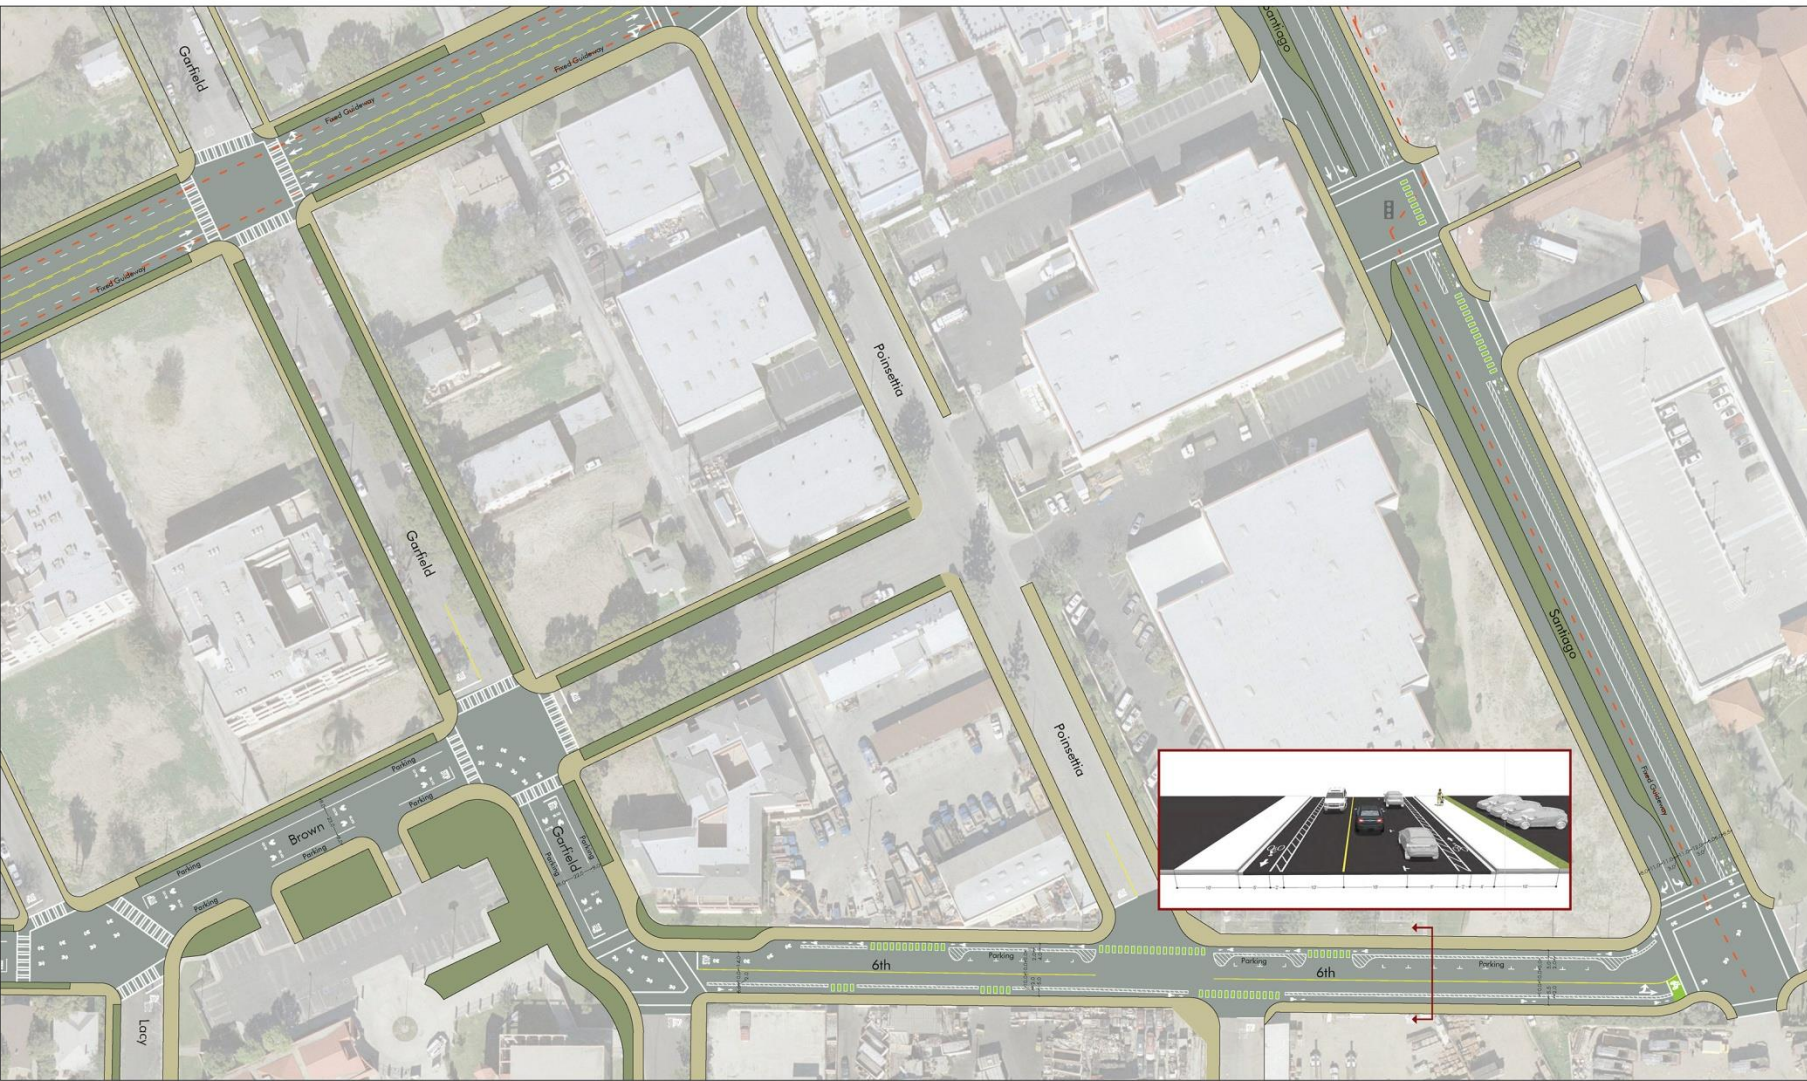



Cycle Track Square



--- Field Outdieway   
  Existing Signal   
  Proposed Signal   
 





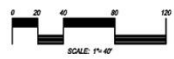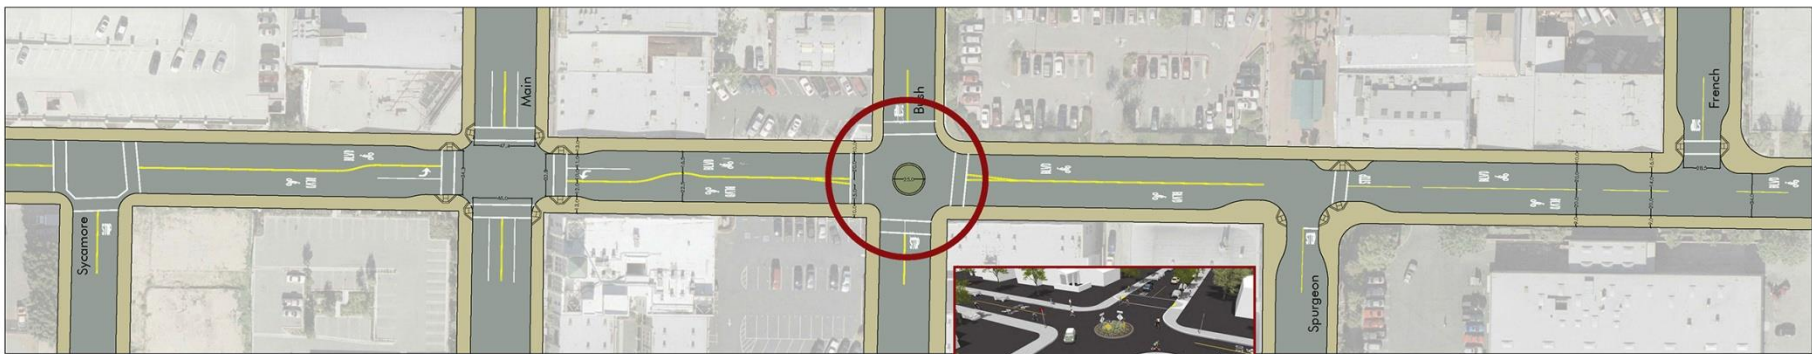

Field Boundary
 Existing Signal
 Proposed Signal

Who's On Third

Who's on Third: 1 of 2

Santa Ana Downtown Complete Streets Plan | Community Advisory Committee #3 | April 15, 2015








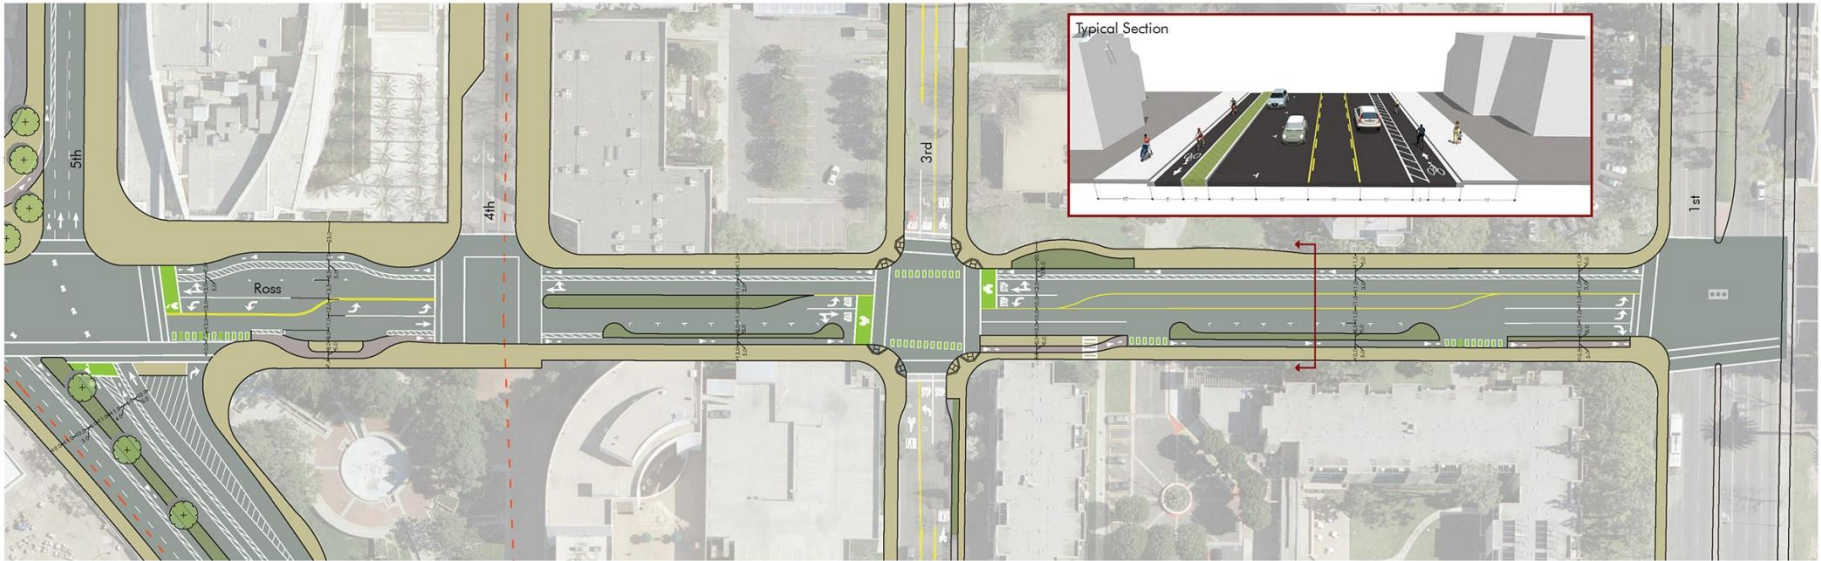
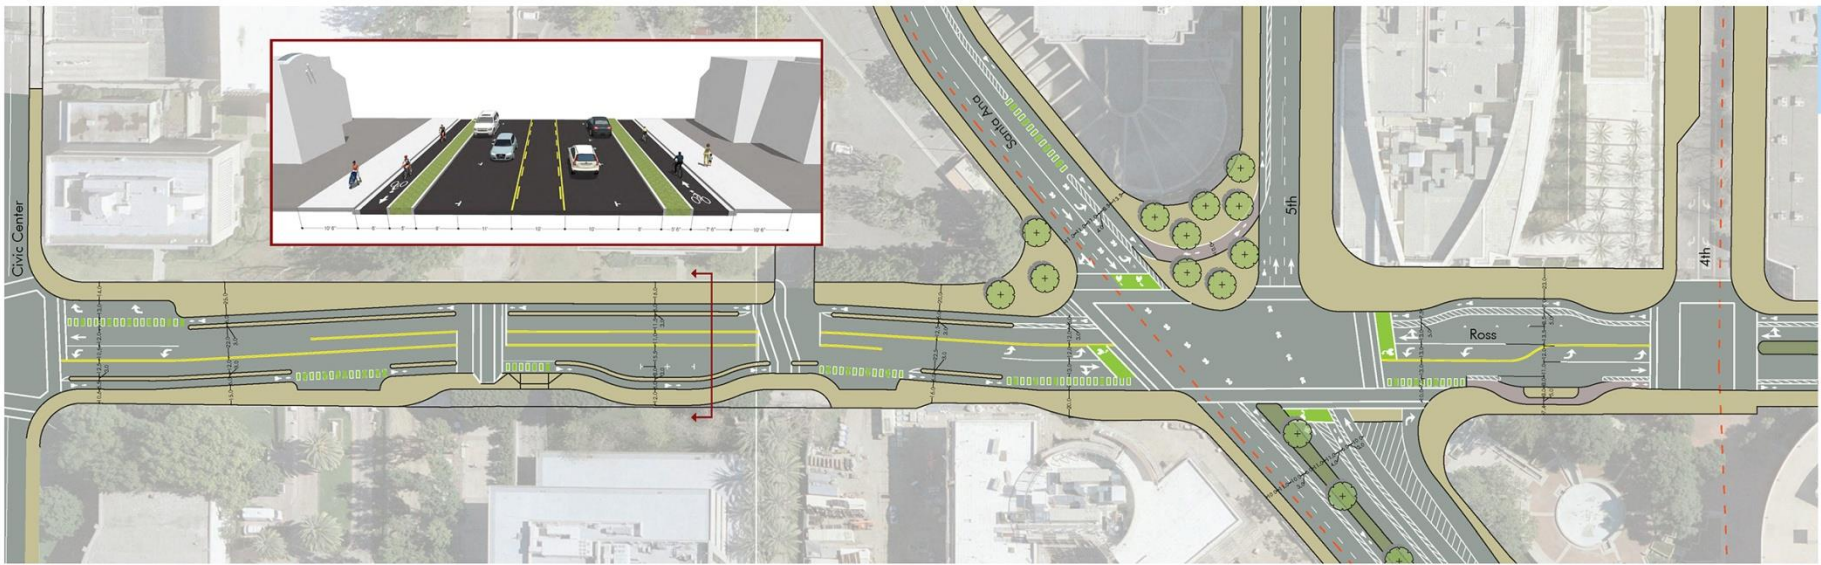
Who's On Third











Ross Is Boss



- - - Field Overlay   
 Existing Signal   
 Proposed Signal

