


Sample	Depth	PCB's	Sample	Depth	PCB's	Sample	Depth	PCB's	Sample	Depth	PCB's	Sample	Depth	PCB's
50-R19A	0-0.5'	0.33	50-R38A	2.5'-3'	0.80	50-R61A	0-0.5'	0.13	50-R86	2'-2.5'	ND	50-R24BR	2.5'-3.0'	0.25
50-R19B	1.5'-2.0'	ND	50-R39A	0-0.5'	0.057	50-R63A	0-0.5'	0.067	50-R87	2'-2.5'	ND	50-D21A	0.0'-6.0"	0.44
50-R21A	0-0.5'	4.8	50-R39B	2.0'-2.5'	ND	50-R67A	0-0.5'	5.6	50-R88	0-0.5'	ND	50-D21B	0.0'-6.0"	0.23
50-R21B	1.5'-2.0'	0.17	50-R40A	2.5'-3'	0.046	50-R69A	0-0.5'	0.38	50-R89	2'-2.5'	ND	50-D41A	0.0'-6.0"	0.46
50-R22A	2.0'-2.5'	0.086	50-R47A	0-0.5'	0.28	50-R71A	0-0.5'	ND	50-R90	2'-2.5'	ND	50-D41B	0.0'-6.0"	1.9
50-R23A	0-0.5'	0.19	50-R47B	2.0'-2.5'	ND	50-R75A	0-0.5'	0.16	50-R91	0-0.5'	0.14	50-D49A	0.0'-6.0"	0.36
50-R23B	1.5'-2.0'	0.045	50-R48A	2.5'-3.0'	ND	50-R78	2'-2.5'	ND	50-R21B	0-0.5'	2.4	50-D49B	0.0'-6.0"	0.24
50-R24A	2.0'-2.5'	0.83	50-R48AL	2.5'-3.0'	2.8	50-R79	0-0.5'	ND	50-R21BL	0-0.5'	0.34	50-D67A	0.0'-6.0"	0.81
50-R25A	0'-0.5'	0.086	50-R48AR	2.5'-3.0'	0.15	50-R80	2'-2.5'	ND	50-R21BR	0-0.5'	0.14	50-D67B	0.0'-6.0"	0.54
50-R25B	1.5'-2.0'	0.047	50-R49A	0-0.5'	0.54	50-R81	0-0.5'	ND	50-R24B	2.5'-3'	ND			
50-R27A	0'-0.5'	0.21	50-R49B	2.0'-2.5'	ND	50-R82	2'-2.5'	ND	50-R27B	1.5'-2.0'	ND			
50-R27B	1.5'-2.0'	1.4	50-R53A	0-0.5'	ND	50-R83	0-0.5'	ND	50-R27BL	1.5'-2.0'	ND			
50-R35A	0-0.5'	0.30	50-R57A	0-0.5'	0.39	50-R84	2'-2.5'	ND	50-R27BR	1.5'-2.0'	0.0440			
50-R37A	0-0.5'	0.073	50-R59A	0-0.5'	0.044	50-R85	0-0.5'	ND	50-R24BL	2.5'-3.0'	0.90			

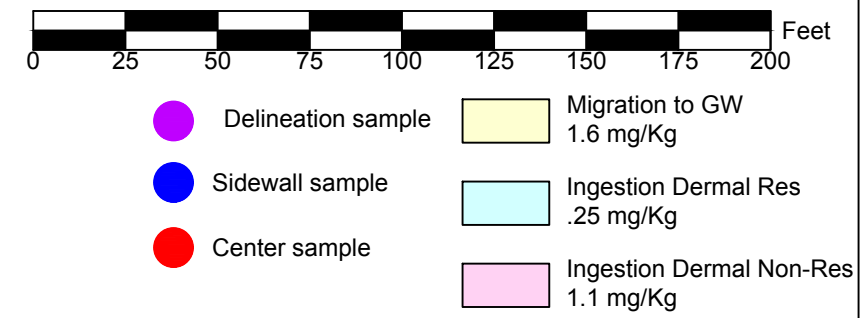

ENVIRONMENTAL MANAGEMENT GROUP
1705 BAY AVENUE, POINT PLEASANT, NJ 08742

Proposed Verification / Post Excavation Sampling Plan

Unoccupied Warehouse Property 50 Kirby Avenue Somerville, Somerset County, NJ	SCALE: AS NOTED	DATE: 7/22/2022
	DRAWN BY: CG	CHKD BY: JEJ
	JOB:	
DWG. NO.		