

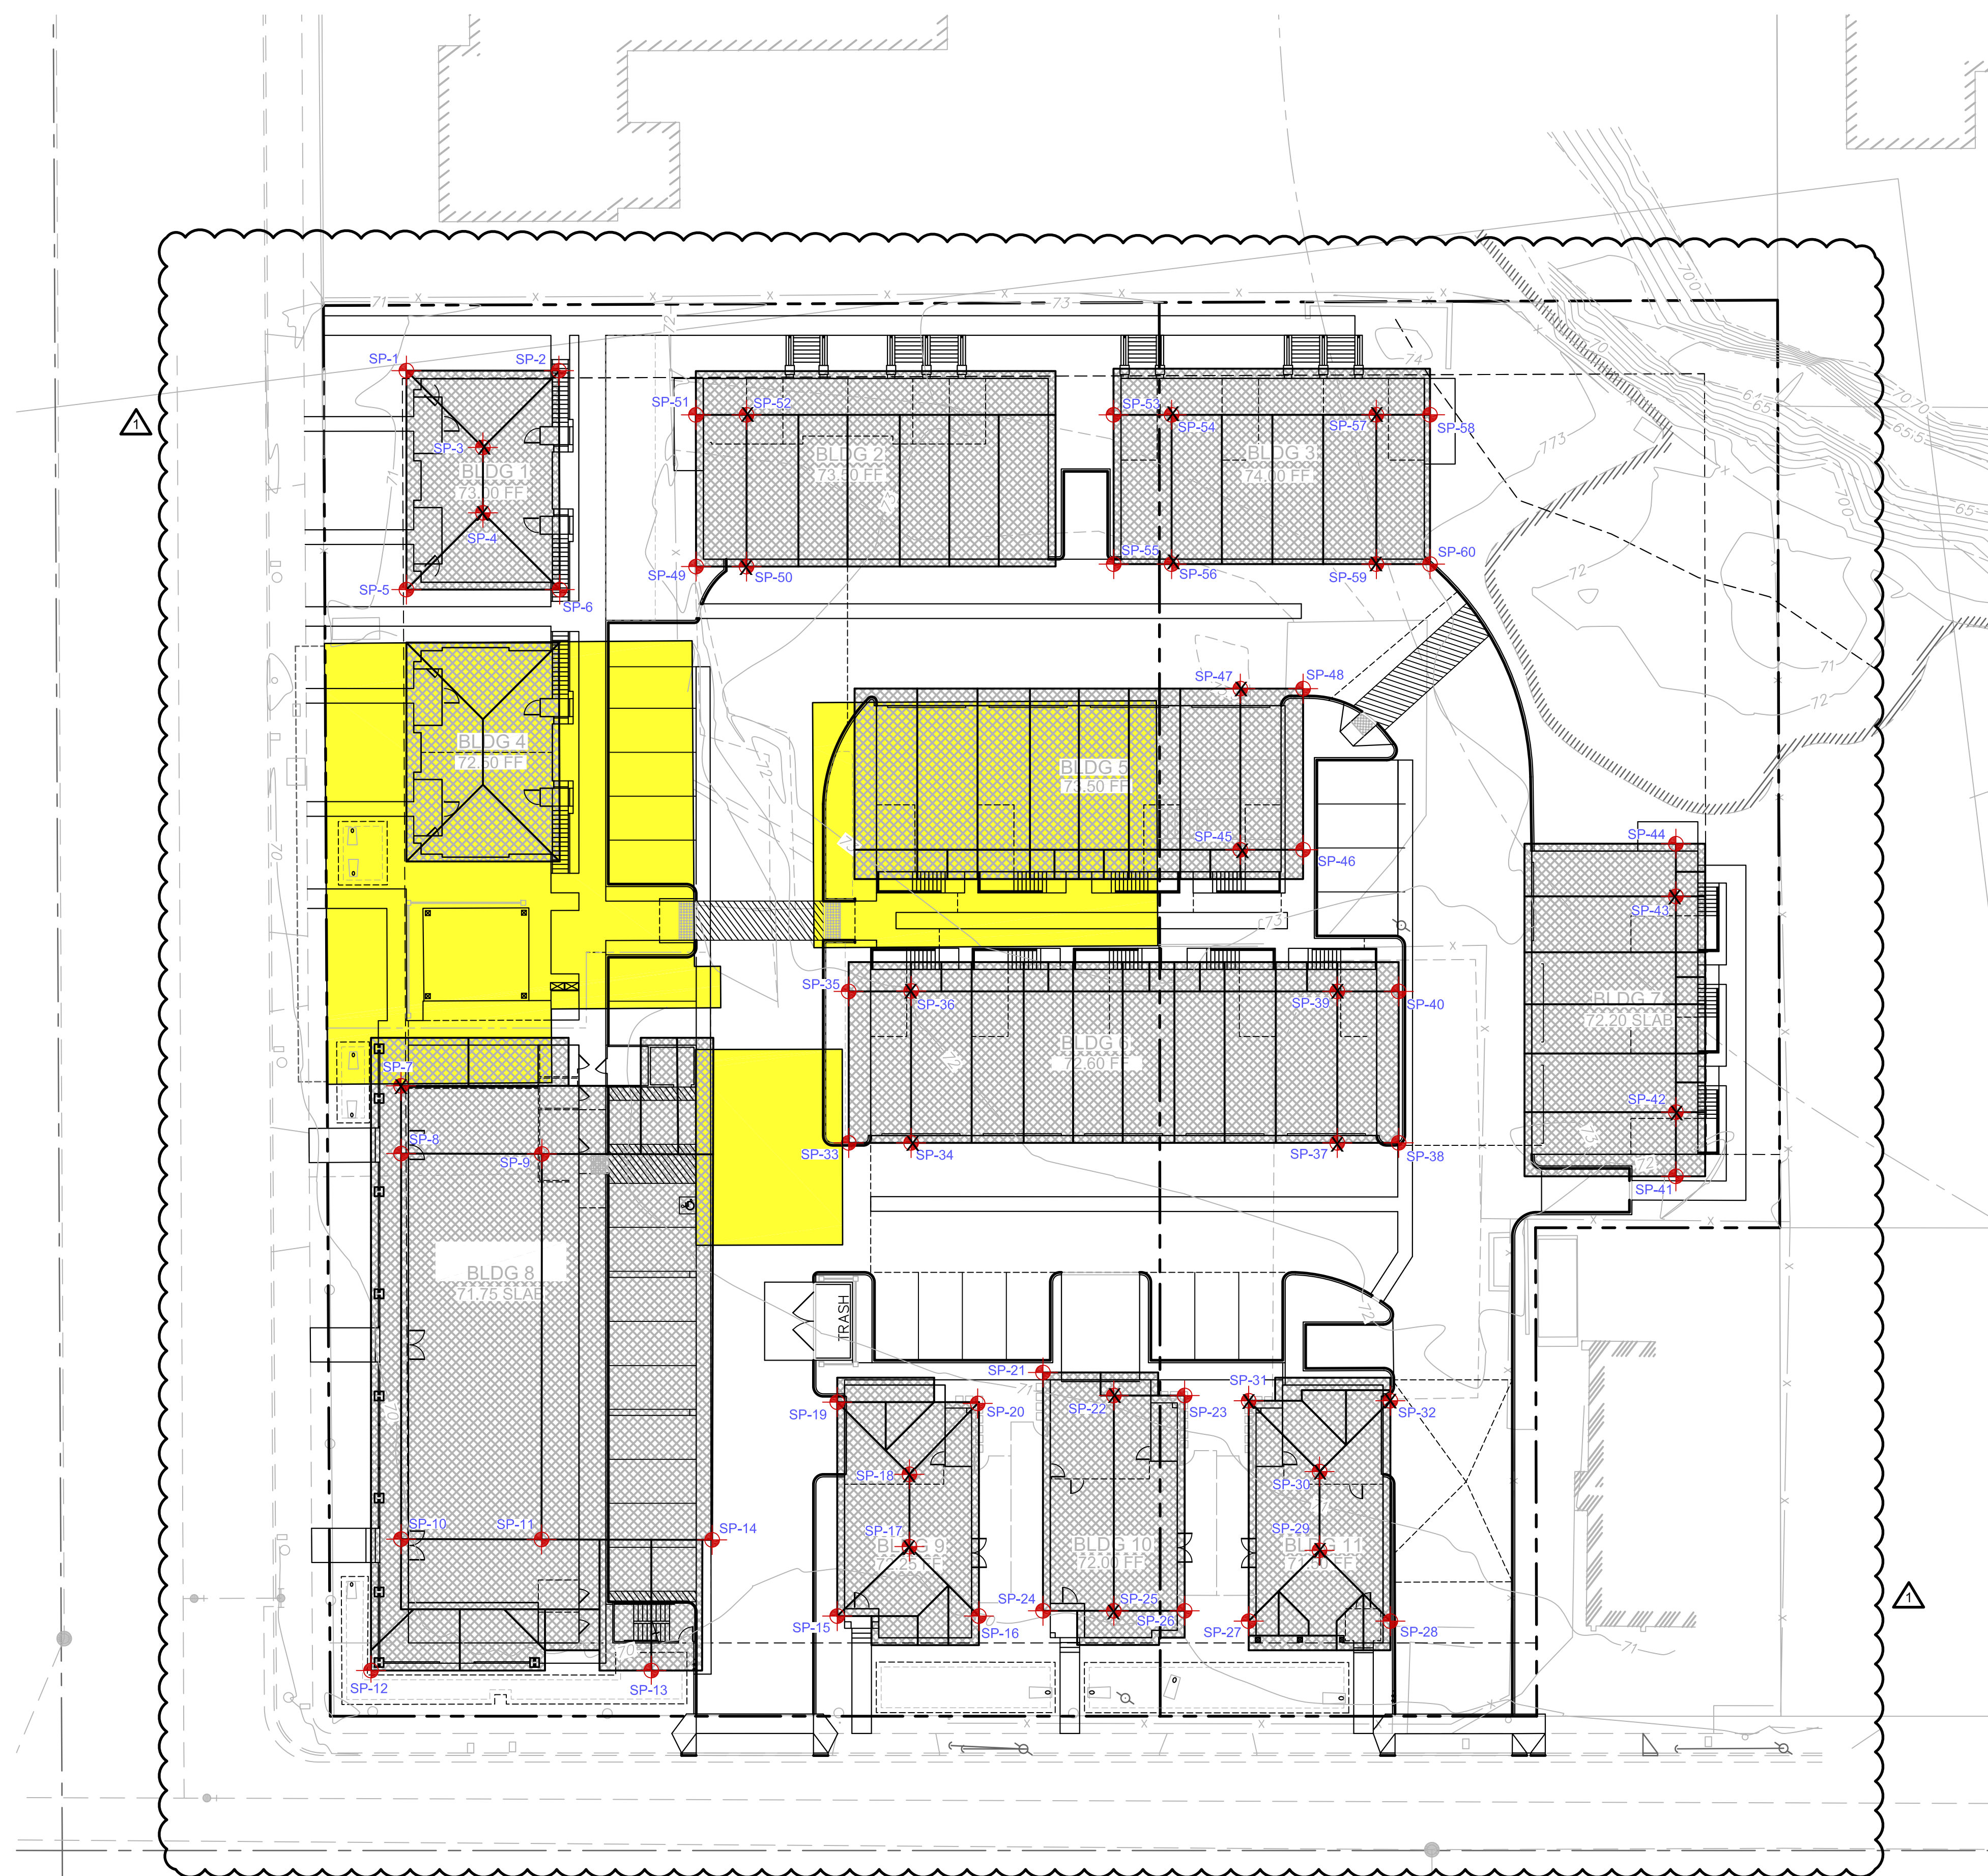


# STOREY POLE PLAN FOR SONOMA GATEWAY

870 BROADWAY, SONOMA, CA 95476  
APN: 018-412-025 + 030

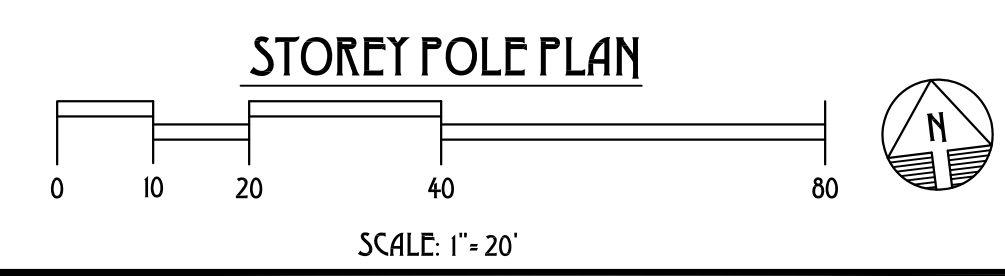

STOREY POLE LEGEND			
STOREY POLE	BUILDING NUMBER	BLDG FF ELEV	ROOF ELEV
SP-1	1		93.00
SP-2	1		93.00
SP-3	1	73.00	98.25
SP-4	1		98.25
SP-5	1		93.00
SP-6	1		93.00
SP-7	8		97.03
SP-8	8		97.03
SP-9	8	71.75	100.75
SP-10	8		97.03
SP-11	8		100.75
SP-12	8		83.25
SP-13	8		96.56
SP-14	8		97.03
SP-15	9		92.25
SP-16	9		92.25
SP-17	9		97.66
SP-18	9	72.25	97.66
SP-19	9		92.25
SP-20	9		92.25
SP-21	10		92.00
SP-22	10		97.00
SP-23	10	72.00	92.00
SP-24	10		92.00
SP-25	10		97.00
SP-26	10		92.00
SP-27	11		91.50
SP-28	11		91.50
SP-29	11		96.50
SP-30	11	71.50	96.50
SP-31	11		91.50
SP-32	11		91.50
SP-33	6		96.76
SP-34	6		102.00
SP-35	6		96.76
SP-36	6		102.00
SP-37	6	72.60	102.00
SP-38	6		96.76
SP-39	6		102.00
SP-40	6		96.76
SP-41	7		96.36
SP-42	7	72.20	102.20
SP-43	7		102.20
SP-44	7		96.36
SP-45	7		102.20
SP-46	5		97.66
SP-47	5	73.50	104.66
SP-48	5		97.66
SP-49	2		97.66
SP-50	2	73.50	102.66
SP-51	2		97.66
SP-52	2		102.66
SP-53	3		98.16
SP-54	3		104.66
SP-55	3		98.16
SP-56	3		104.66
SP-57	3	74.00	104.66
SP-58	3		98.16
SP-59	3		104.66
SP-60	3		98.16

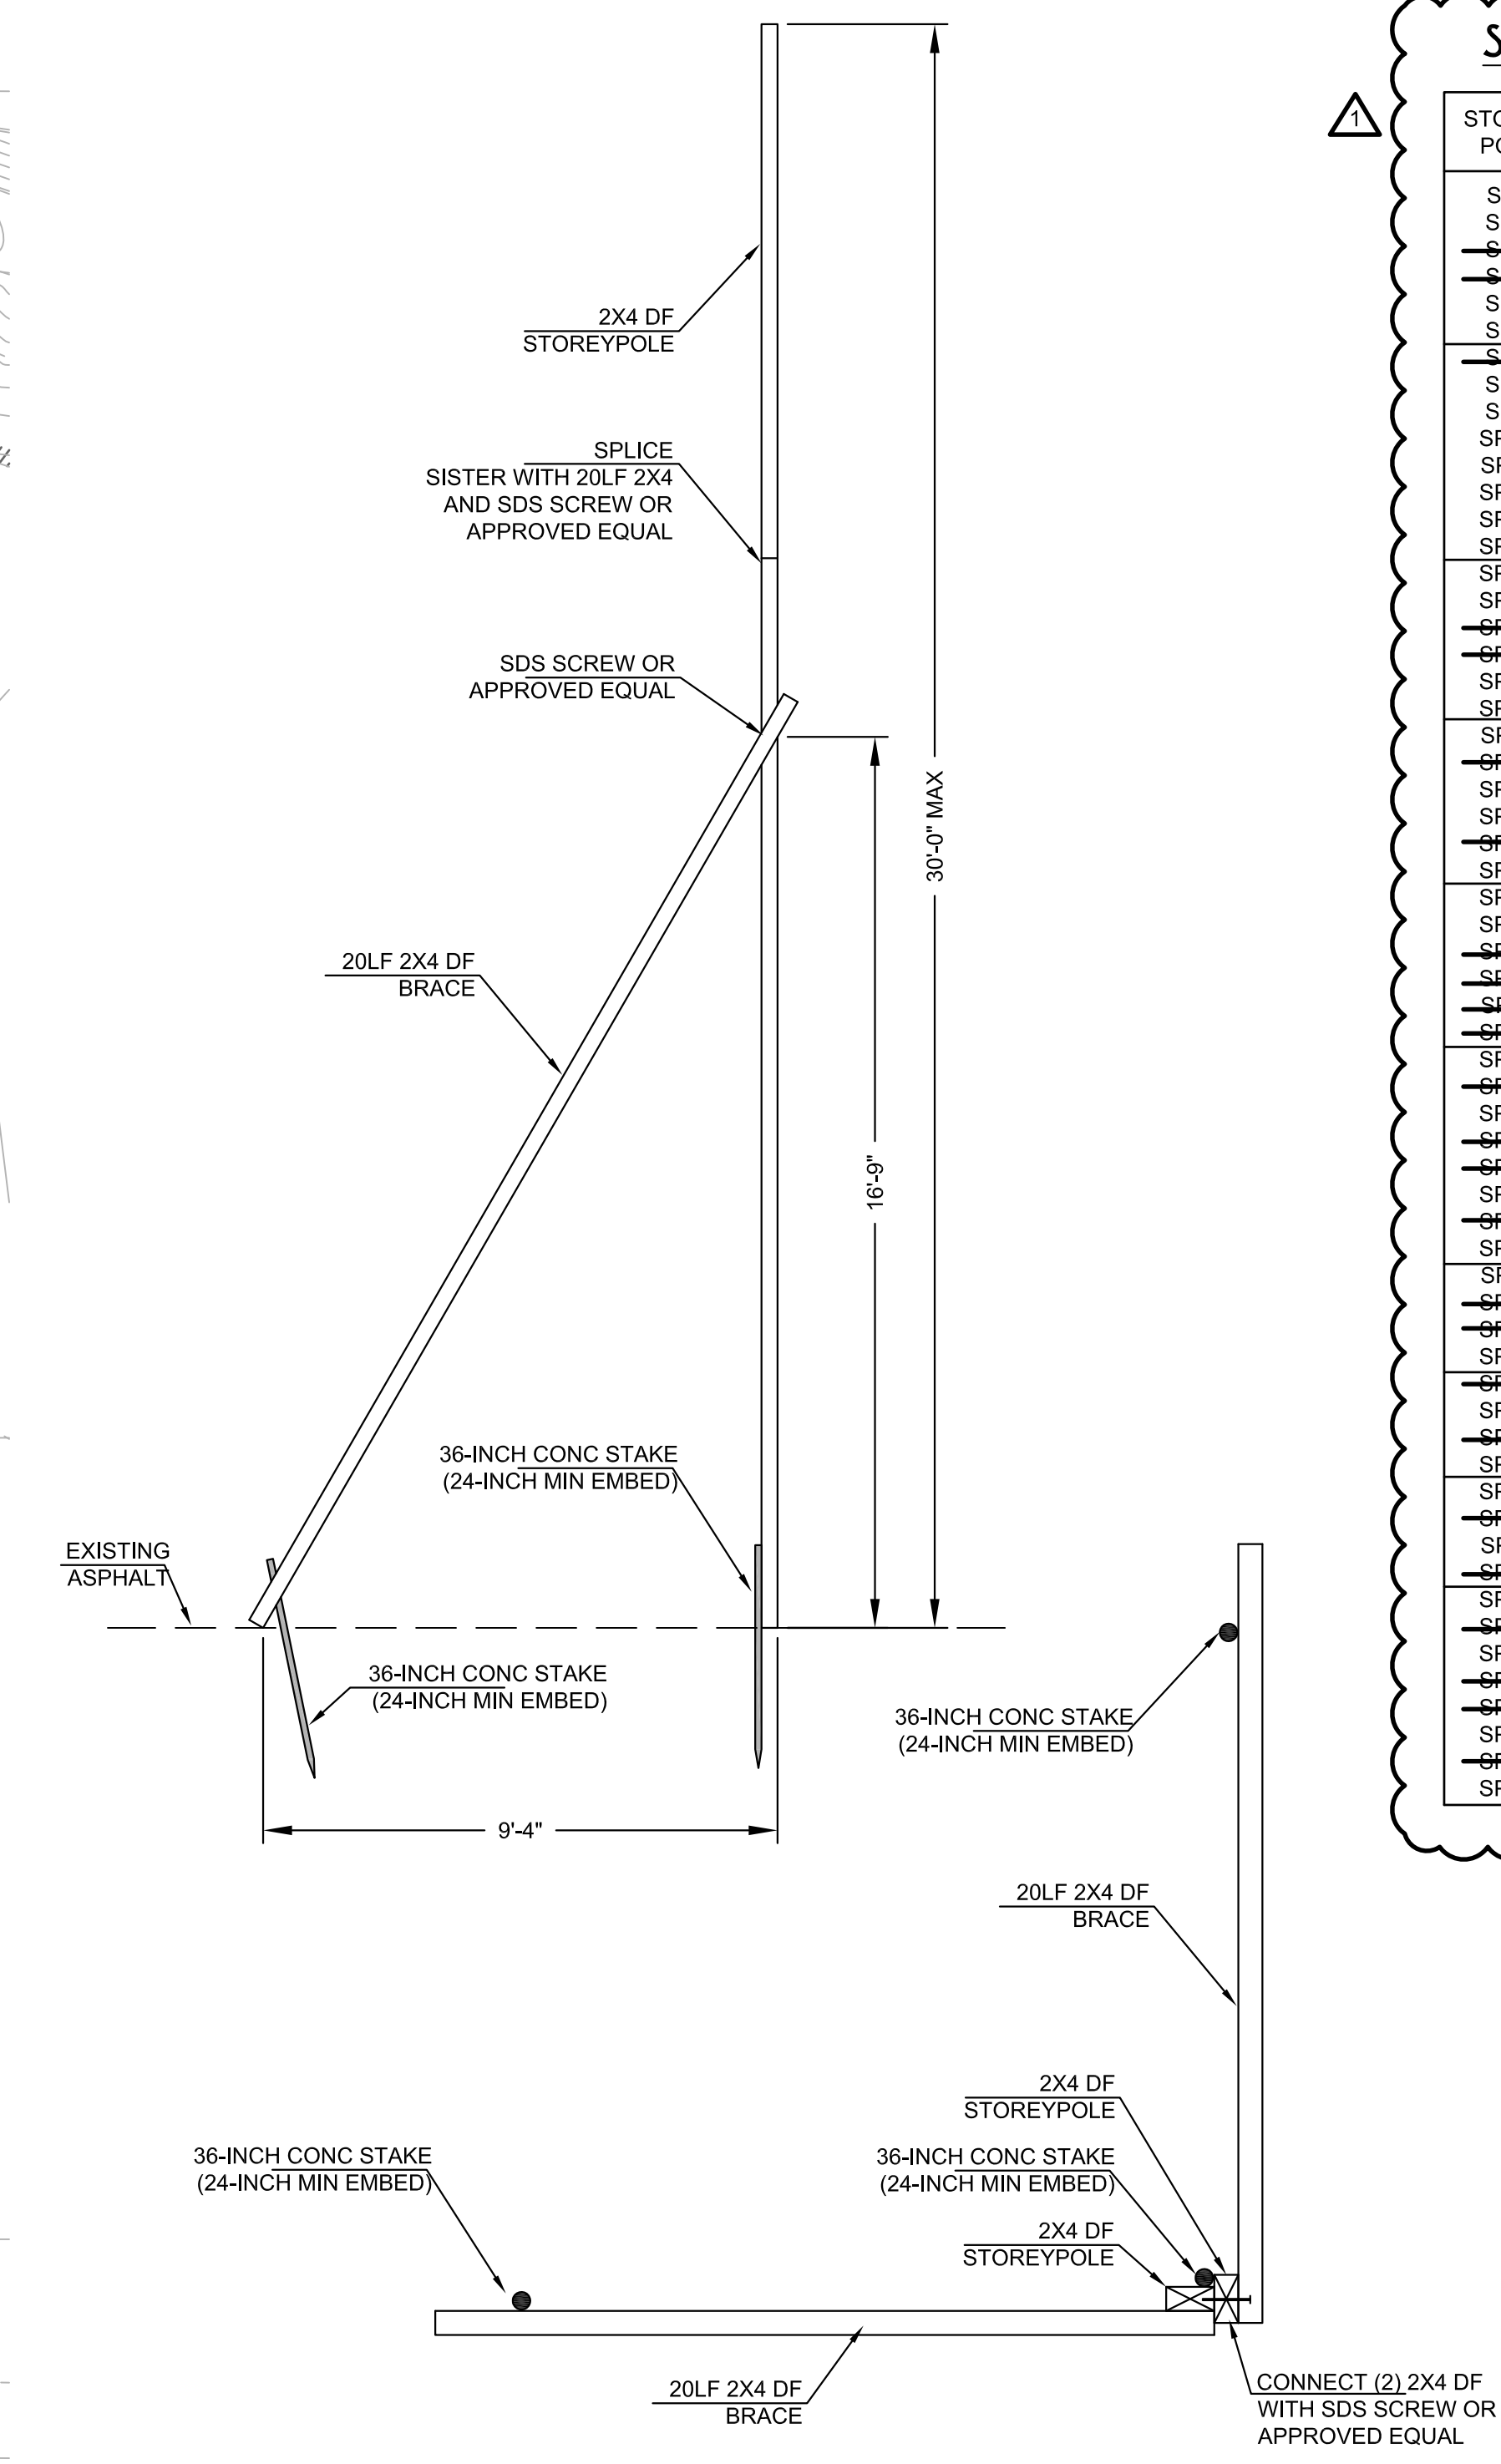

**BEAR FLAG ENGINEERING, INC.**

CIVIL ENGINEERING  
LAND SURVEYING  
SEPTIC SYSTEM DESIGN  
PROJECT MANAGEMENT  
LAND DEVELOPMENT  
FORENSIC ENGINEERING

15 W. MACARTHUR STREET  
SONOMA, CA 95476  
PHONE: (707) 936-8449  
OFFICE@BEARFLAGCIVIL.COM

REGISTERED PROFESSIONAL ENGINEER  
CHAD S. MOLL  
No. C 79721  
Exp. 9/30/18  
CIVIL  
STATE OF CALIFORNIA

*Chad Moll*

CHAD S. MOLL  
RCE 79721