



City of Sonoma



Building Department Informational Handout

Handout No: 33

Developed: 1/27/2020

Requirements for Gas Sediment Trap

The following illustrates and explains the requirements for gas sediment traps pursuant to Section 1212.9 of the CA Plumbing Code (CPC).

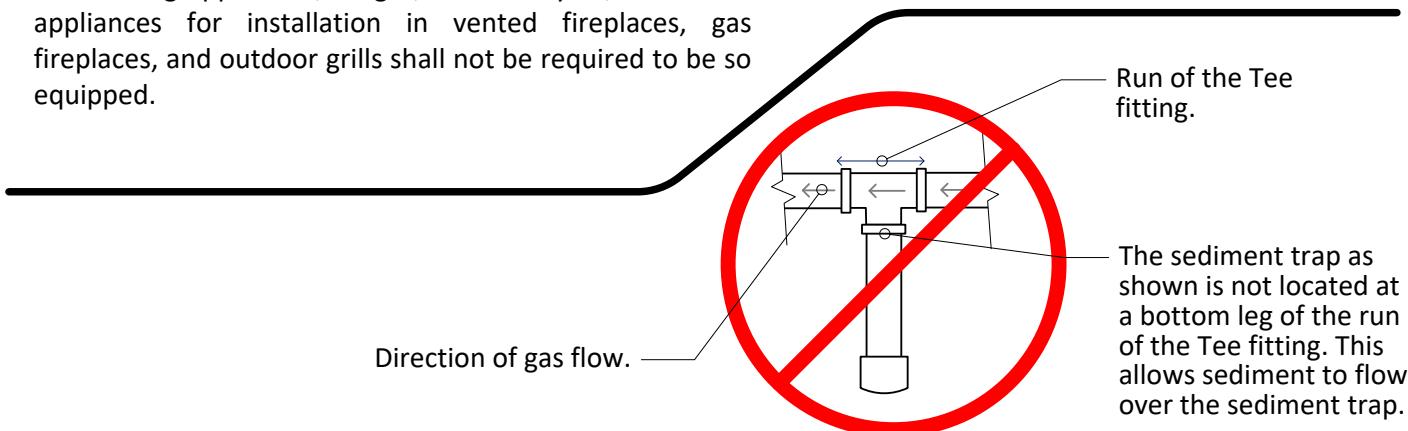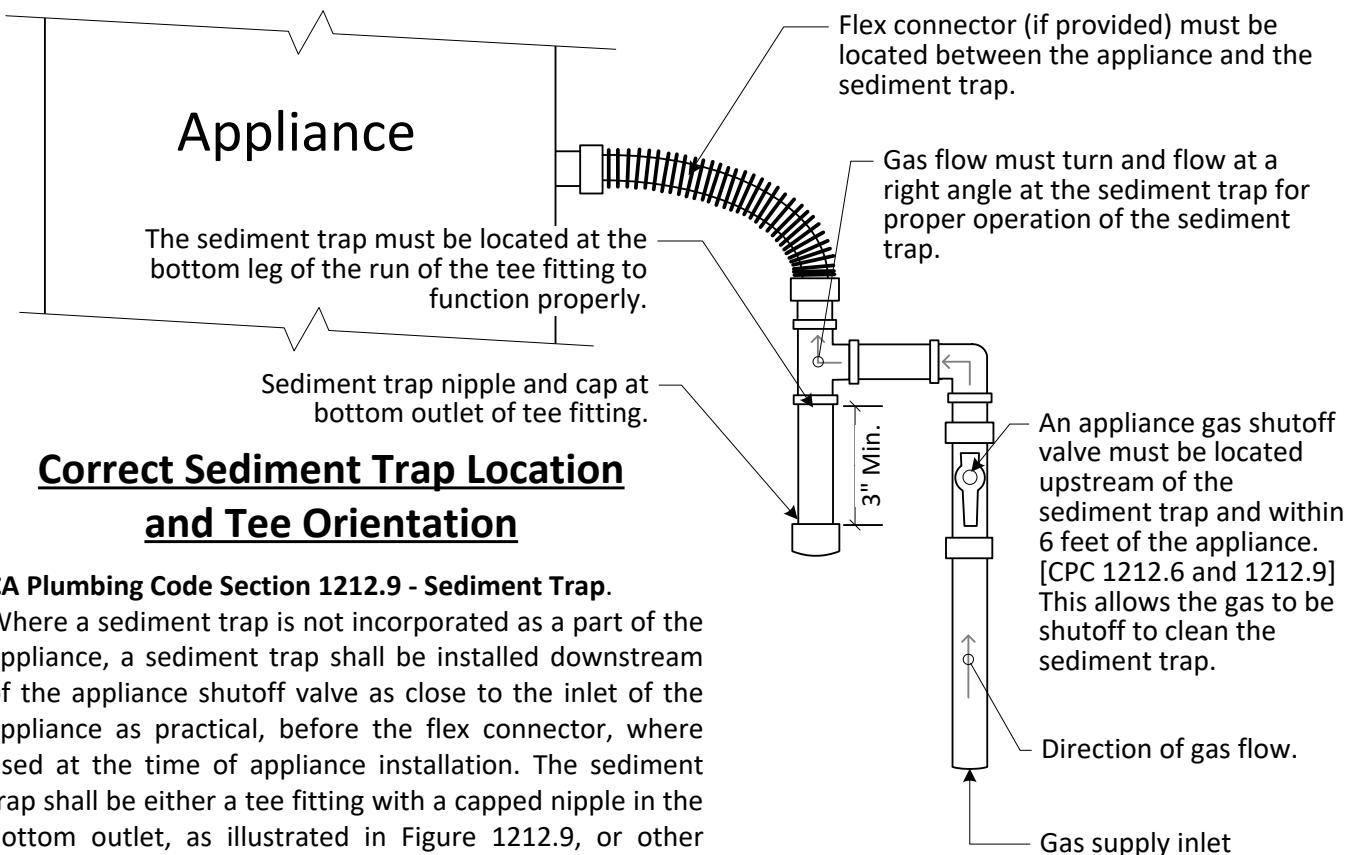

Incorrect Tee Orientation