


# PEDESTRIAN SAFETY / TRAFFIC CALMING IMPROVEMENTS MIDBLOCK - OPTION A

CITY OF SONOMA - BROADWAY - BUFFERED BIKE LANE  
Maple to McDonell

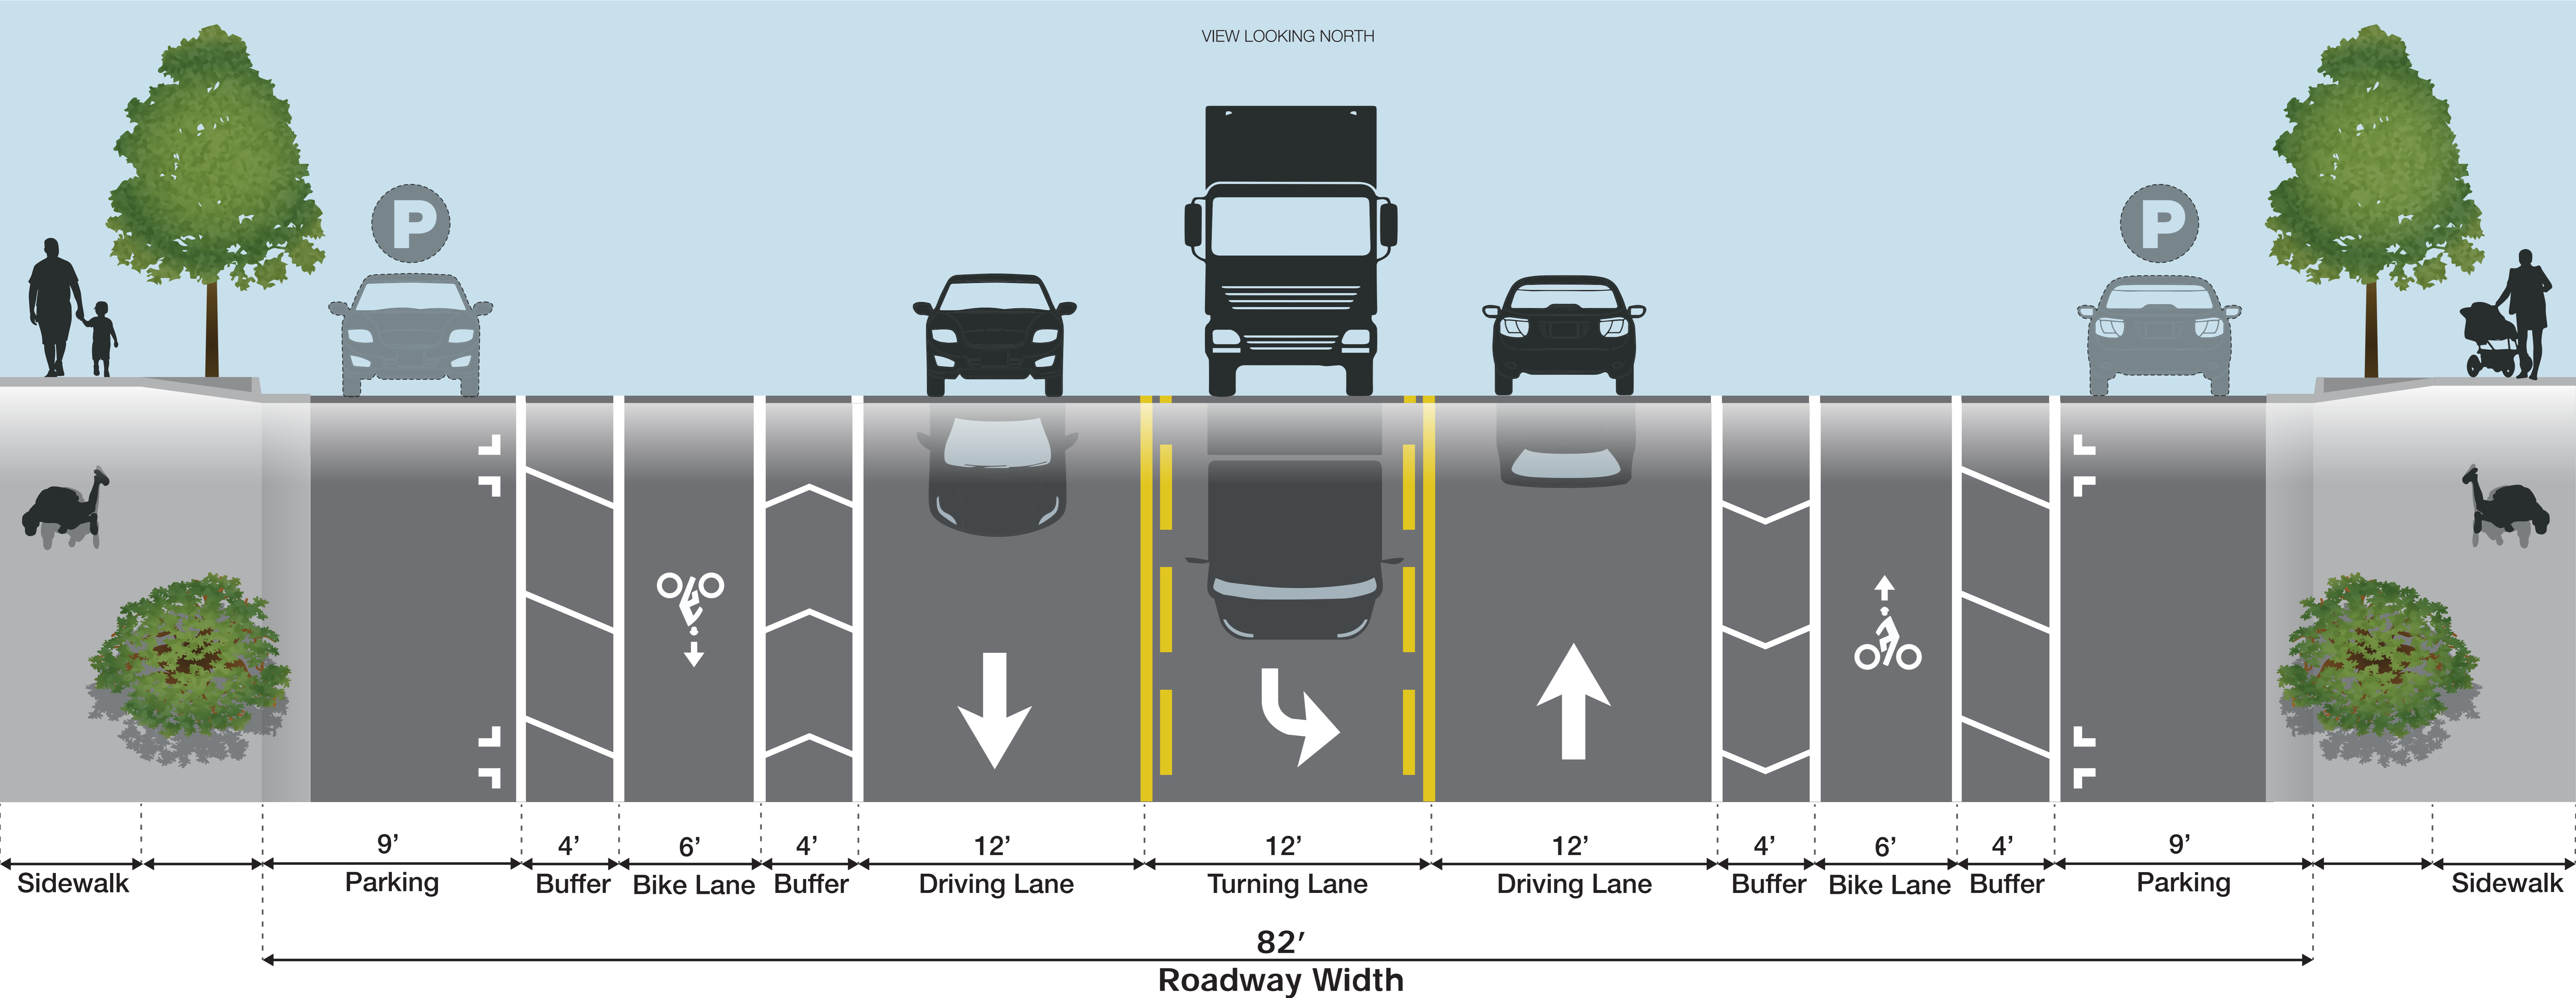



# PEDESTRIAN SAFETY / TRAFFIC CALMING IMPROVEMENTS MIDBLOCK - OPTION B

CITY OF SONOMA - BROADWAY ST  
Maple to McDonell (500ft)

