



PEDESTRIAN SAFETY / TRAFFIC CALMING IMPROVEMENTS

CITY OF SONOMA - BROADWAY - EXISTING
MacArthur to McDonell

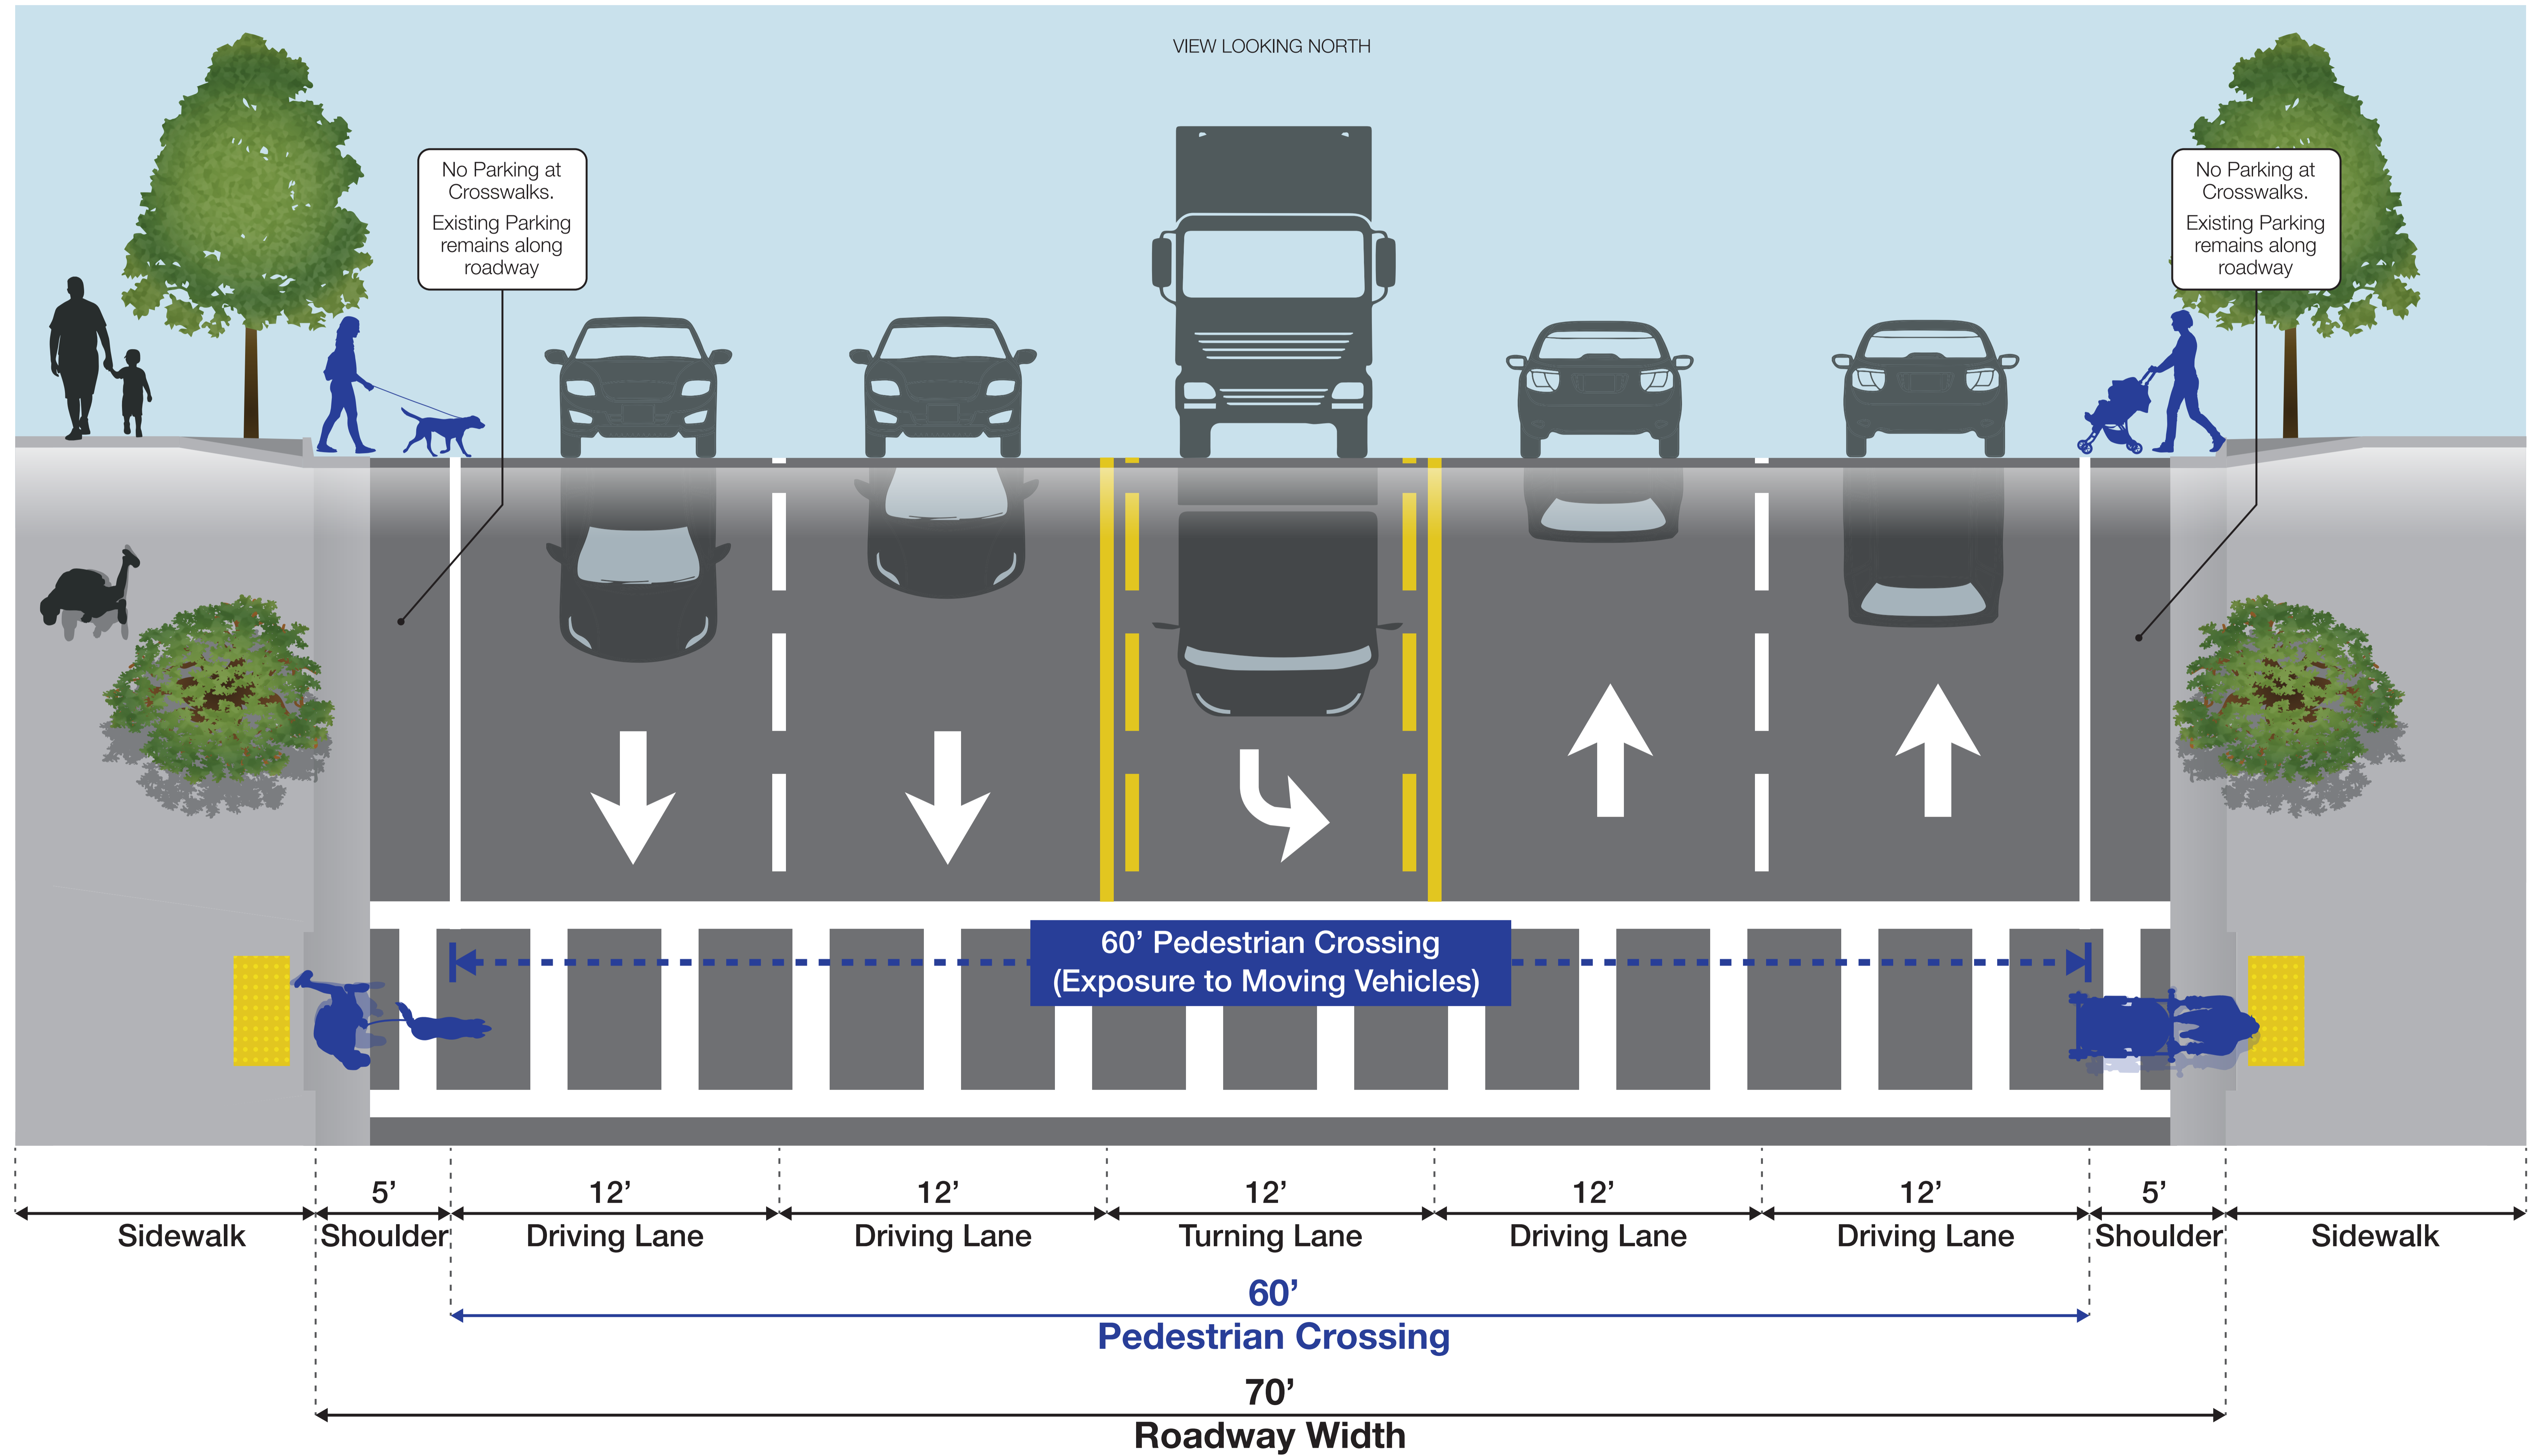


PEDESTRIAN SAFETY / TRAFFIC CALMING IMPROVEMENTS

CITY OF SONOMA - BROADWAY - THREE LANES TO SLOW SPEEDS AND IMPROVE SAFETY
MacArthur to McDonell

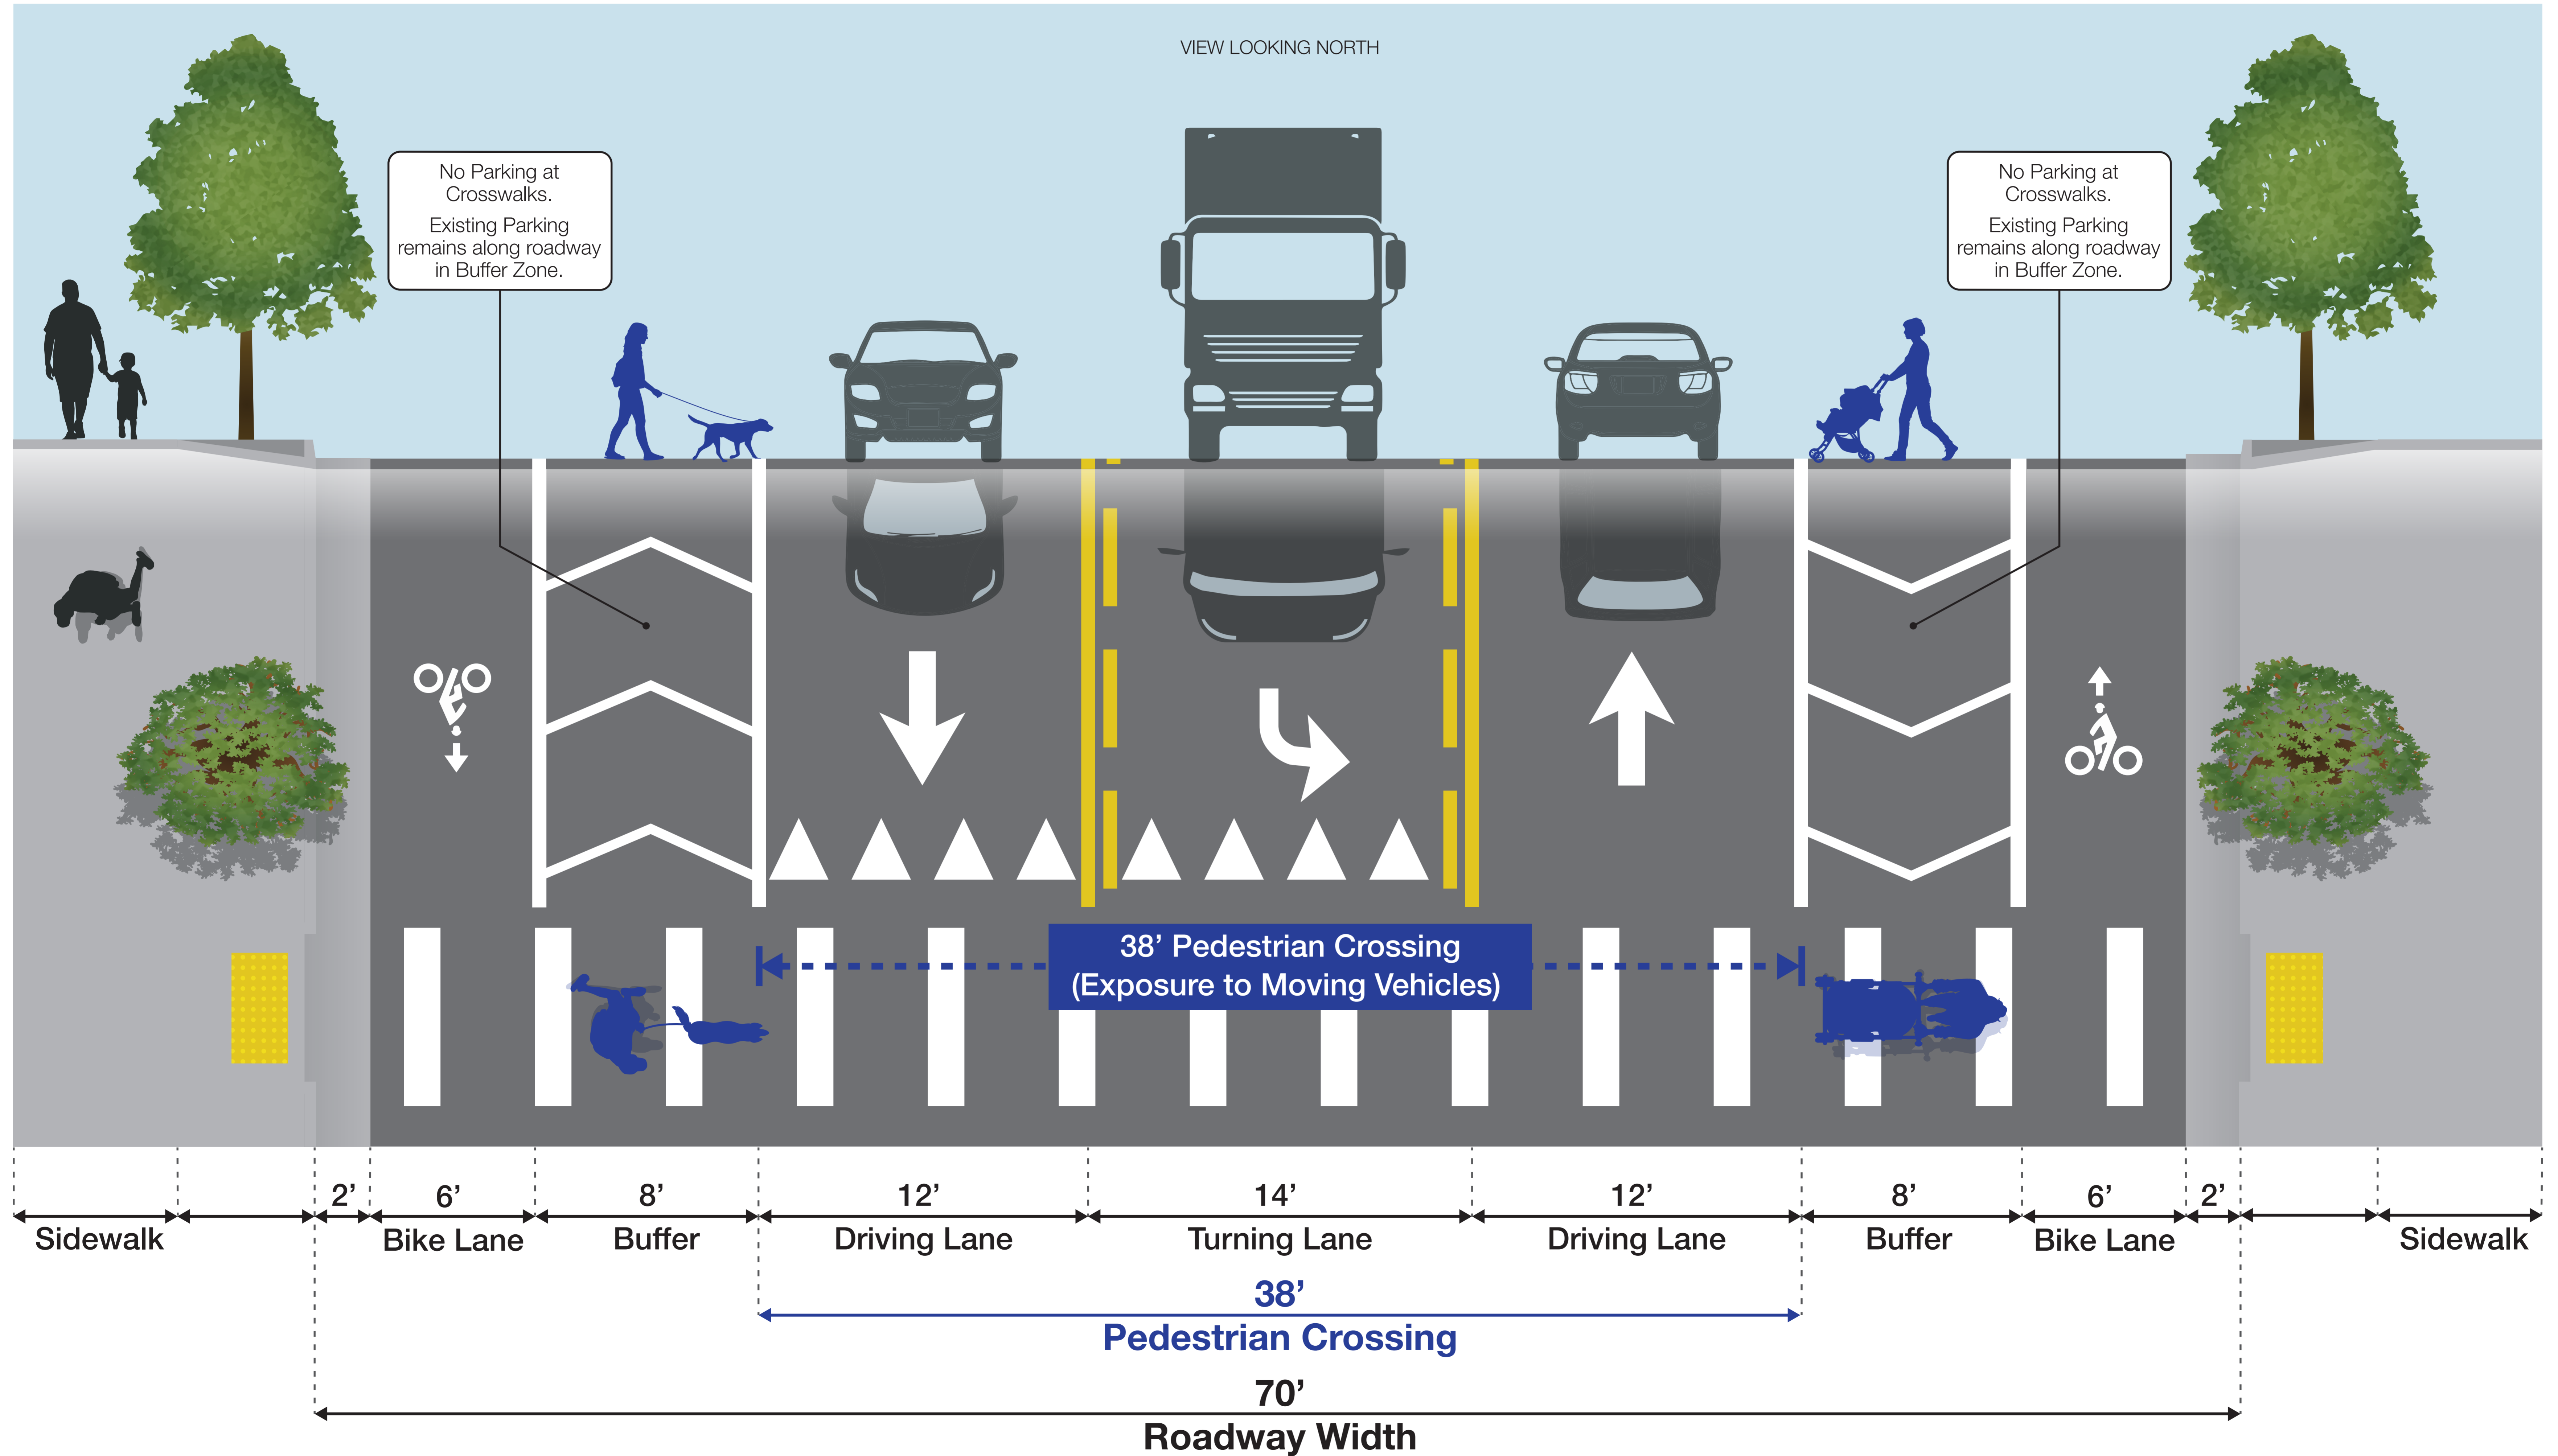

PEDESTRIAN SAFETY / TRAFFIC CALMING IMPROVEMENTS

CITY OF SONOMA - BROADWAY - EXISTING
McDonnell to Napa

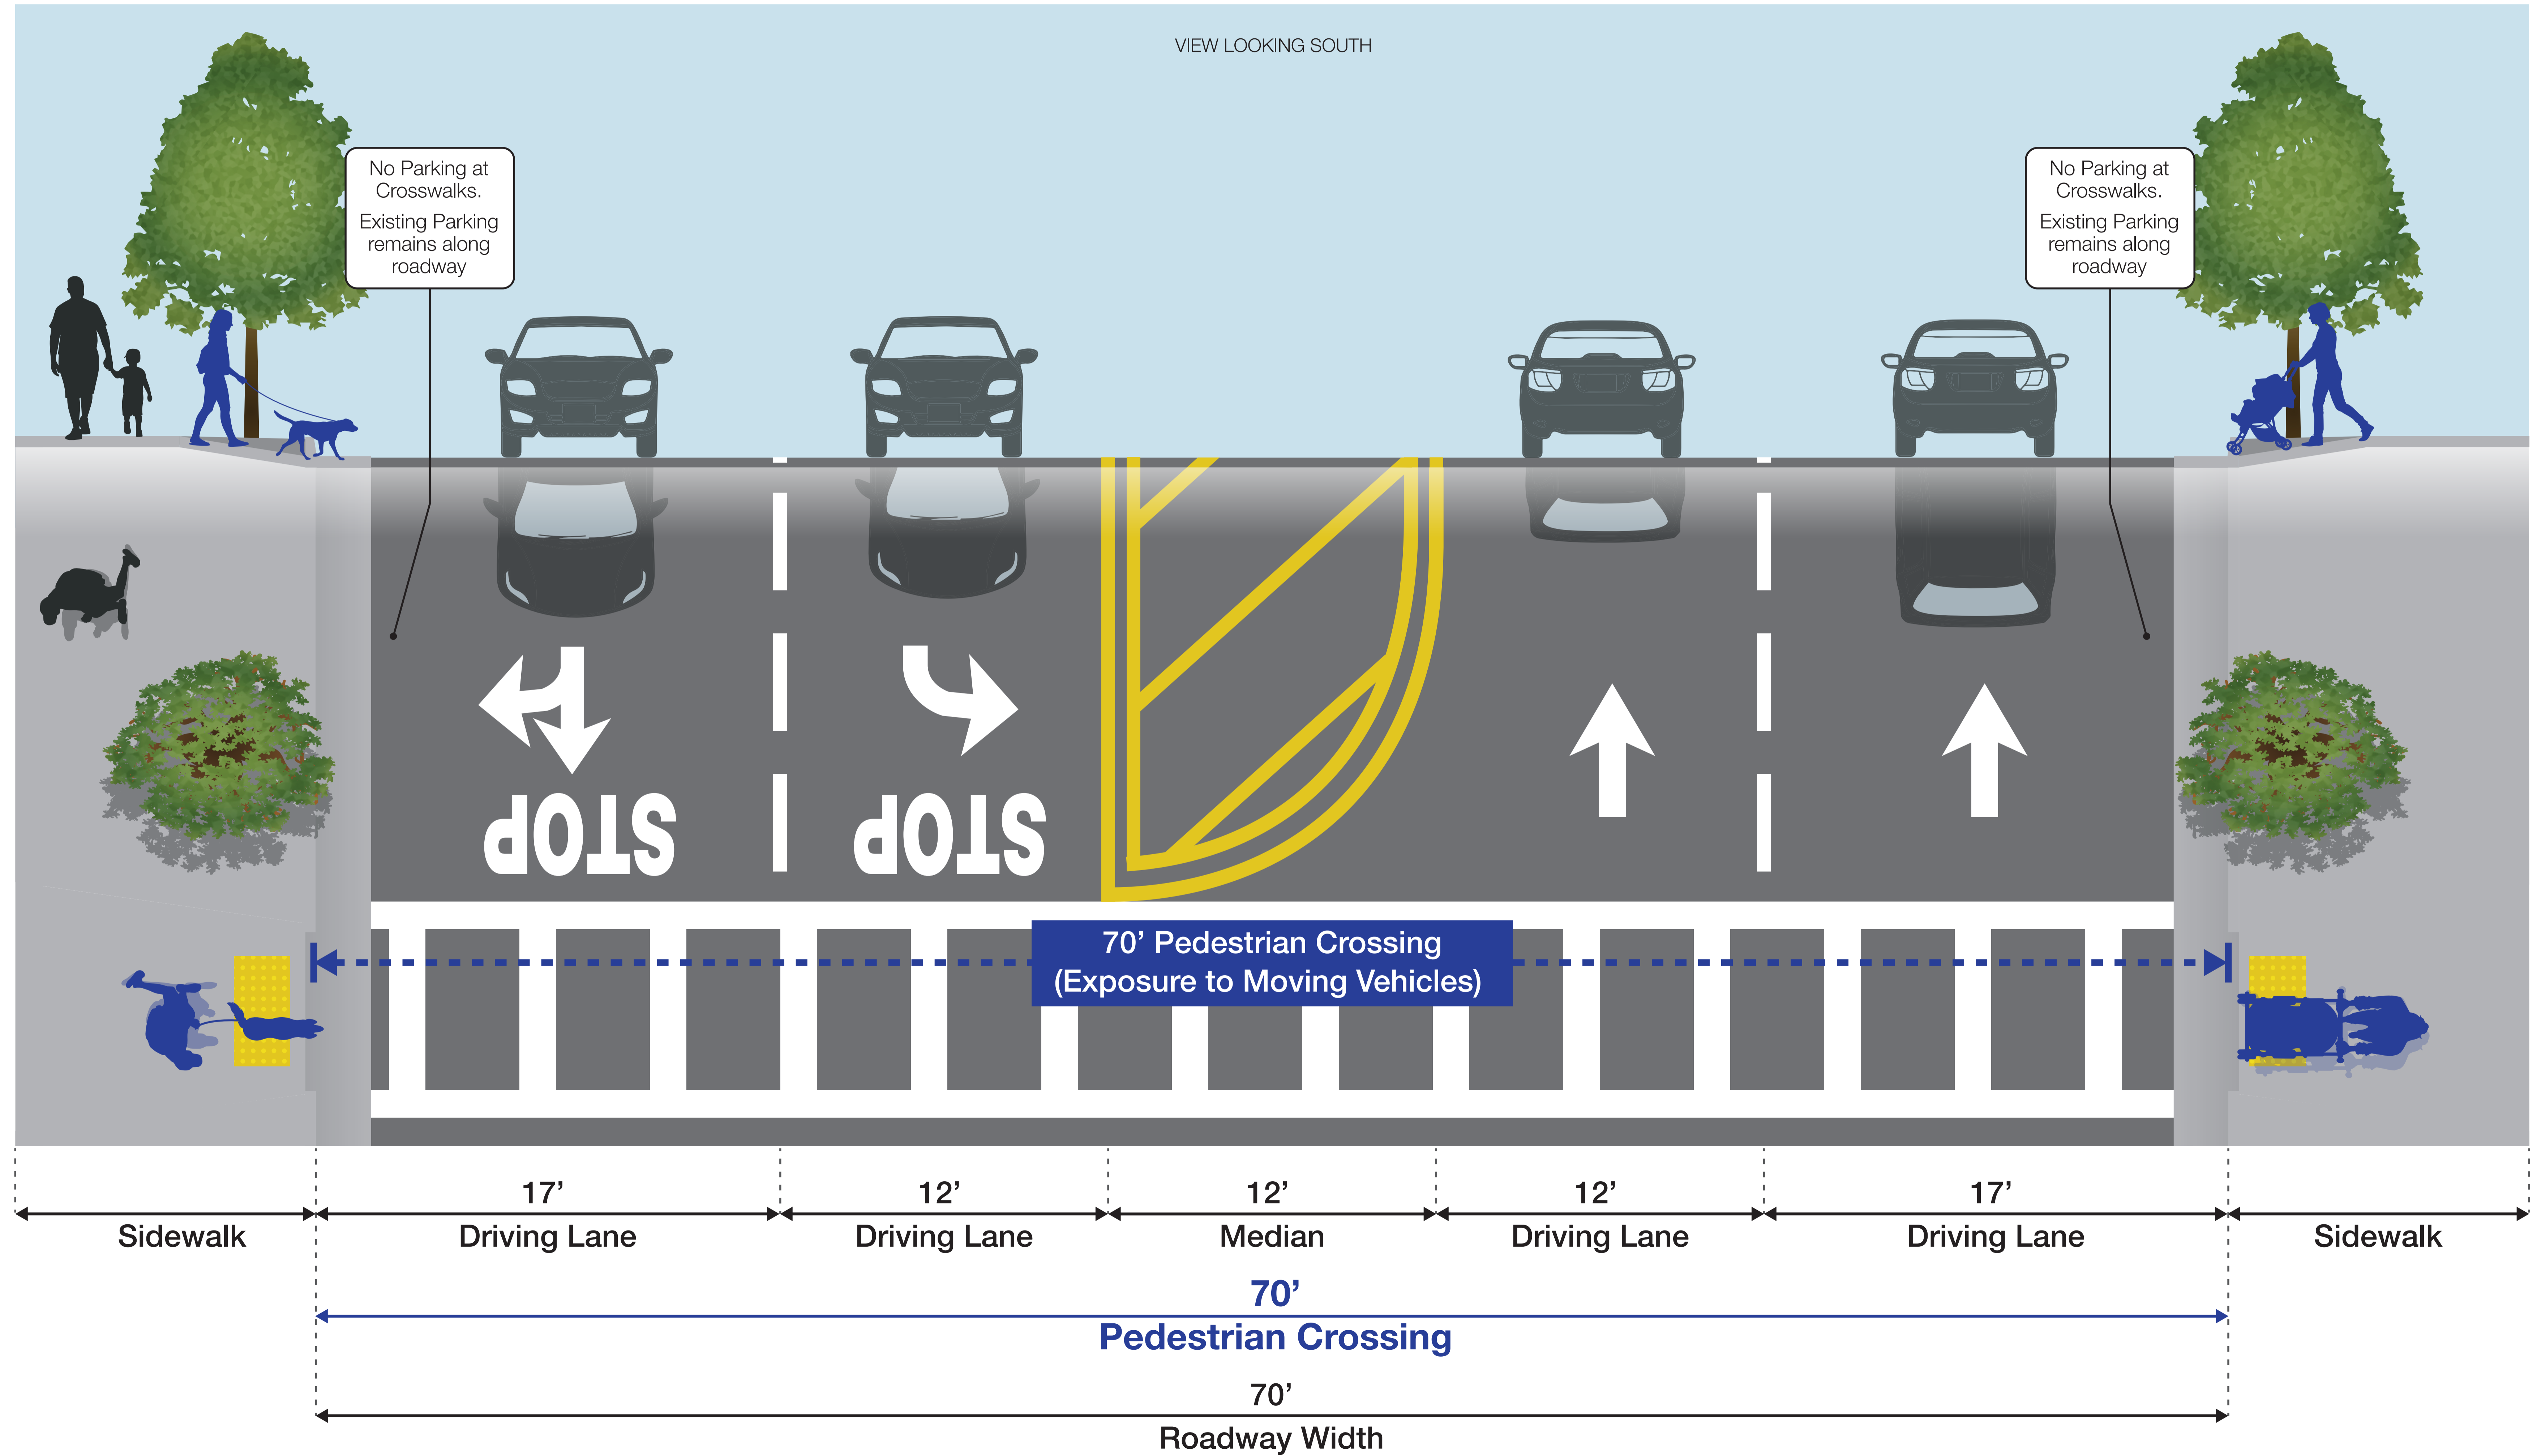

PEDESTRIAN SAFETY / TRAFFIC CALMING IMPROVEMENTS

CITY OF SONOMA - BROADWAY - REDUCED LANES AT NAPA ST TO IMPROVE SAFETY AND PROVIDE FOR TURNING VEHICLES
McDonnell to Napa

