


REVISIONS		
NO.	BY	DATE

LAYOUT PLAN KEYNOTES

- | | | | |
|--|------|---|------|
| 1 12" DEPTH OF WASHED MASON SAND OVER GEOTEXTILE FABRIC (SWIMMING BEACH) | 3 3 | 13 20' X 30' TIMBER PARK SHELTER | 1 1 |
| 2 GROUP RV SITE | L5-3 | 14 CONCRETE PARK SHELTER (RELOCATED) | L5-2 |
| 3 60' X 20' RV SITE | 1 1 | 15 6" DEPTH OF CL. 13 GRAVEL SURFACING | L5-3 |
| 4 RELOCATED PLAYGROUND EQUIPMENT | L5-1 | 16 BOAT DOCK, FISHING DOCK, AND CANOE/KAYAK LAUNCH LOCATION | 1 1 |
| 5 COMFORT STATION | 1 1 | 17 RELOCATED PICNIC TABLE AND FIRE RING | L5-2 |
| 6 CAMPGROUND HOST SITE | L5-3 | 18 WATER FILL STATION | 2 2 |
| 7 4" CONCRETE SIDEWALK | 7 7 | 19 4" X 12" CONCRETE RIBBON CURB | L5-3 |
| 8 40' RV CAMPSITE | L5-3 | 20 FISH CLEANING STATION | 3 3 |
| 9 6 YD DUMPSTERS WITH 6' SCREEN FENCE | 2 2 | 21 RV ELECTRICAL PANEL Ⓢ | L5-2 |
| 10 12x12 STORAGE SHED | L5-1 | 22 CAMPSITE WATER HOOKUP Ⓢ | |
| 11 KIOSK AND PAY STATION | 4 4 | 23 6' PRECAST CONCRETE WHEELSTOP (2 PER CAMPSITE) | |
| 12 PARKING AREA (6" DEPTH GRAVEL SURFACING) | L5-1 | 23 LIGHT POLE, SEE ELEC. (QTY. 8 THIS SHEET ONLY) * | |
| | 3 3 | 24 CEDAR SPLIT RAIL FENCE (144 LF) | 1 1 |
| | L5-1 | 25 4" SIDEWALK WITH THICKENED EDGE | L5-3 |
| | 8 8 | | |
| | L5-3 | | |

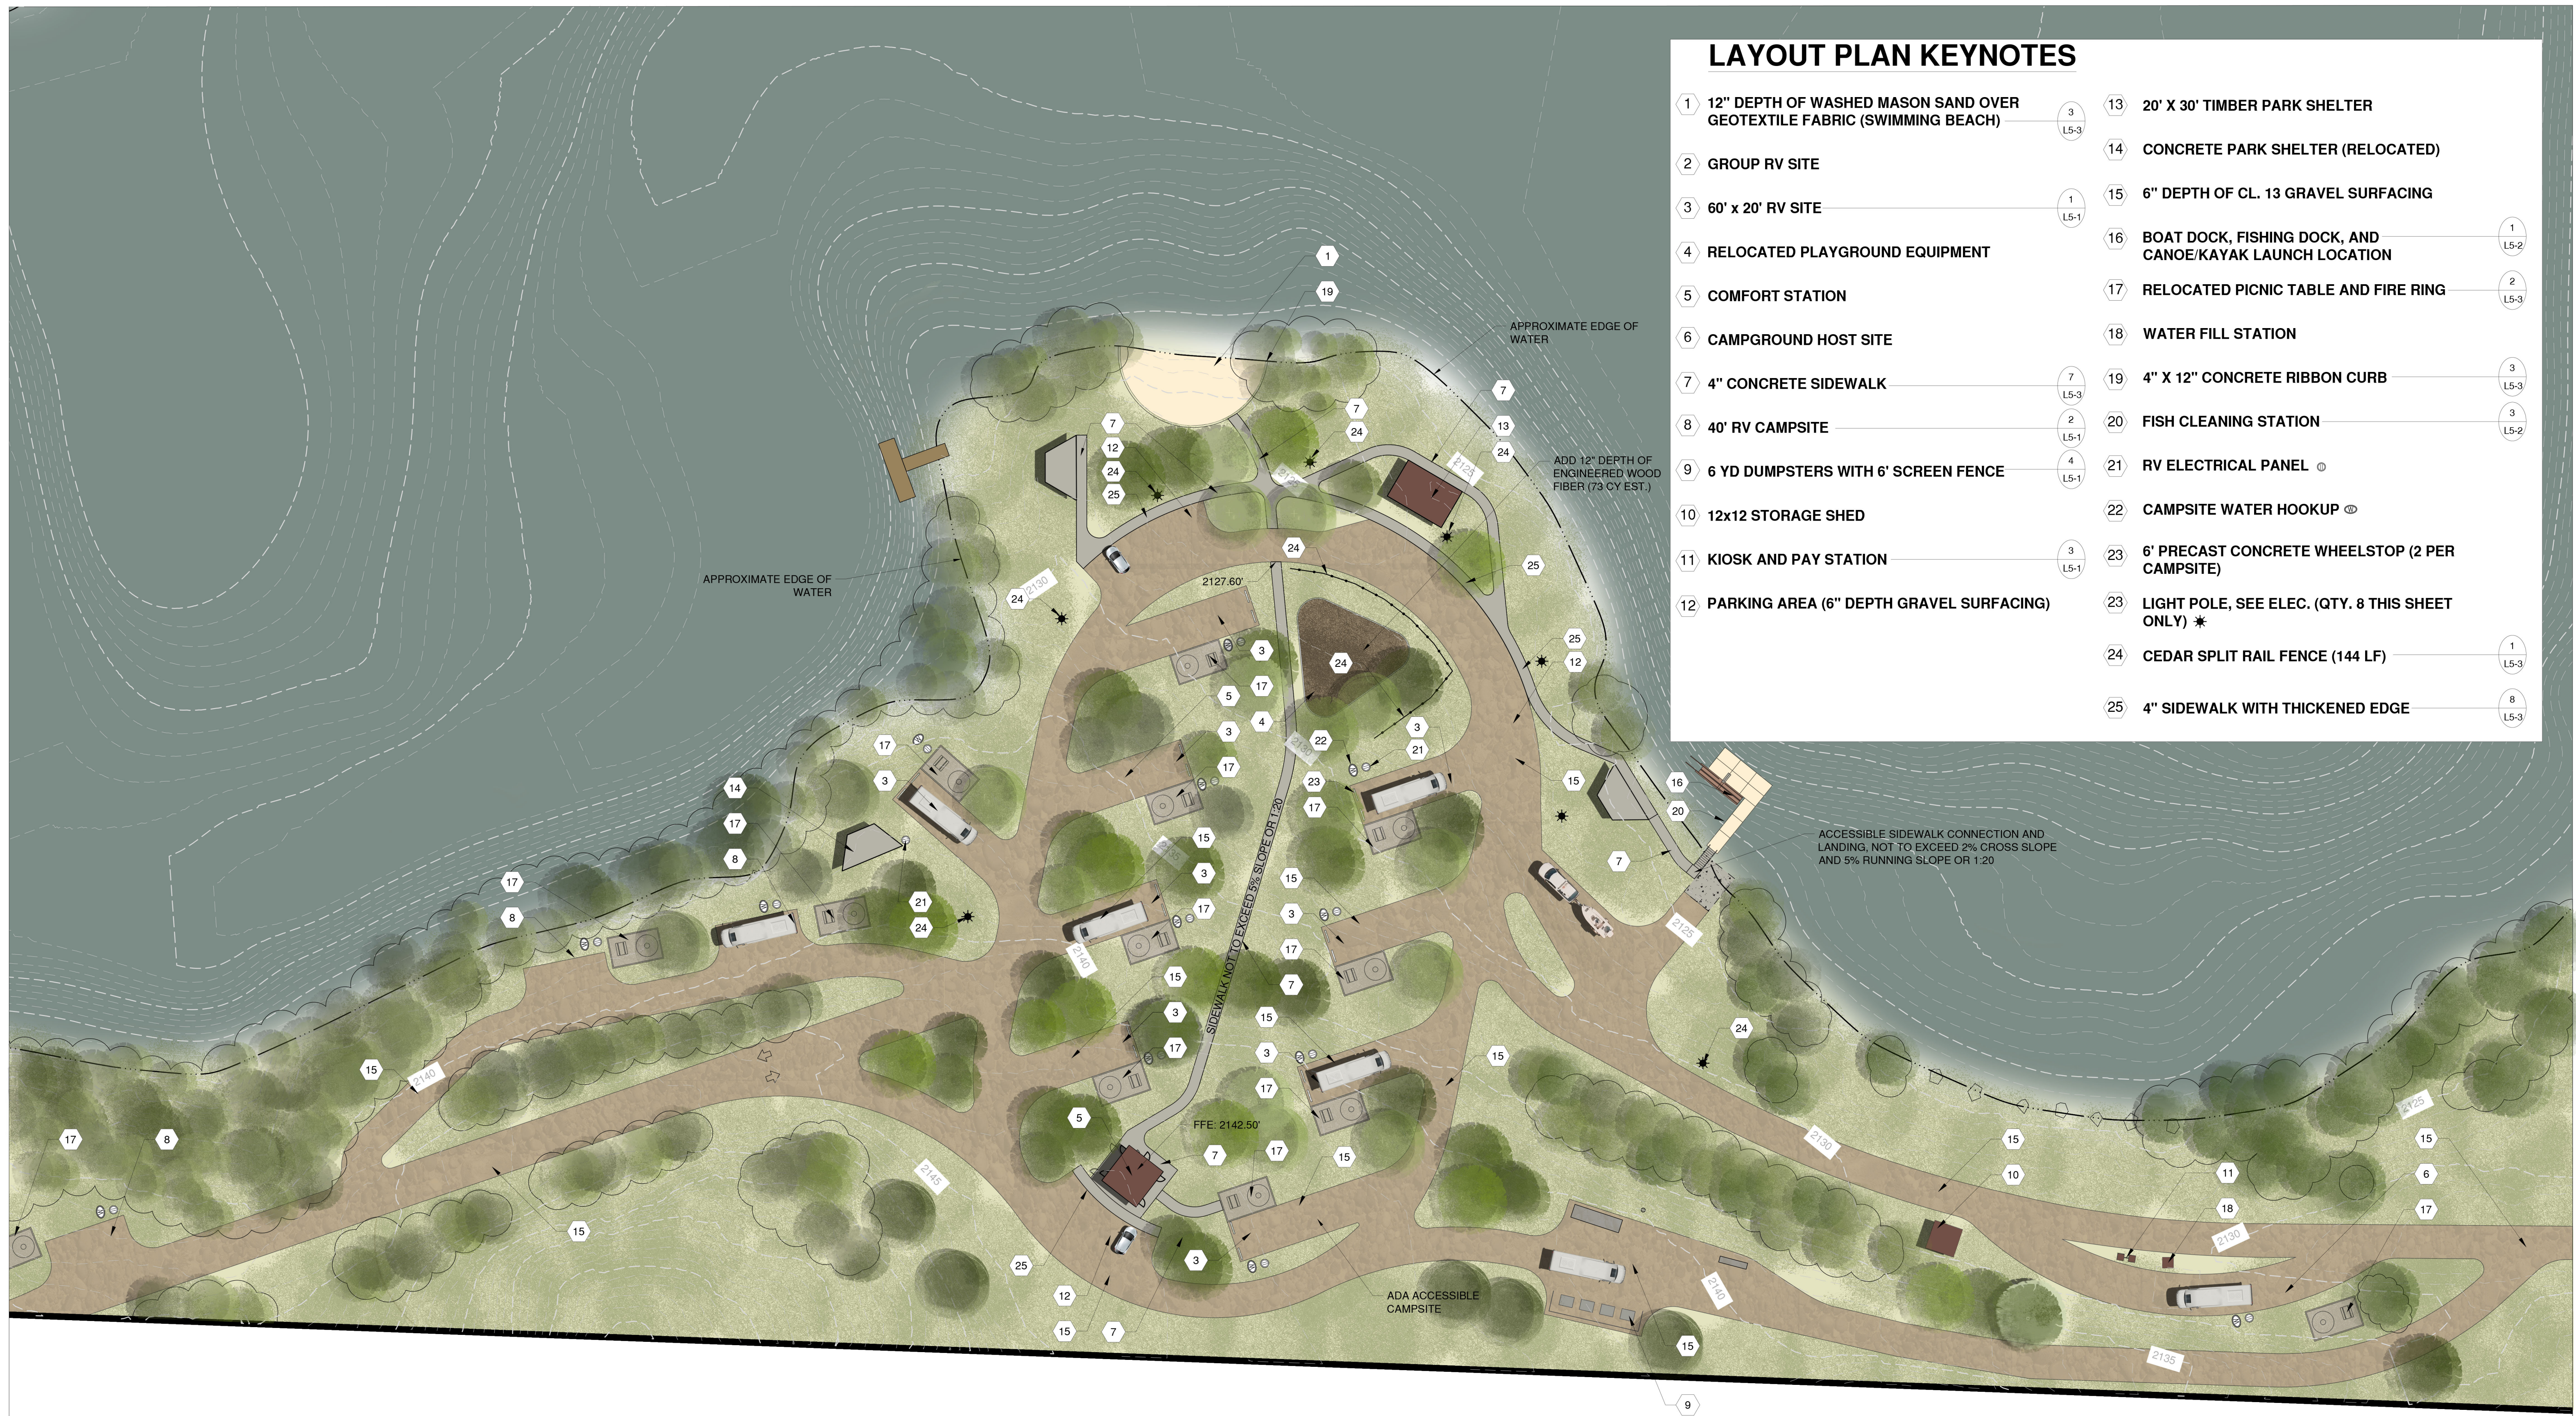

VERIFY SCALE WHEN PRINTING 1/2 SIZE
 CONSTRUCTION DOCUMENTS
 1 SITE LAYOUT PLAN - CAMPING AND RV AREA (WEST)

