


ZONING LEGEND

- OUTER ZONE
- SECOND ZONE
- INTEGRATED ZONE
- INNER ZONE
- DEEP ZONE
- SERVICE ZONE
- SPECIAL SERVICE ZONE

GRAPHICAL SCALE

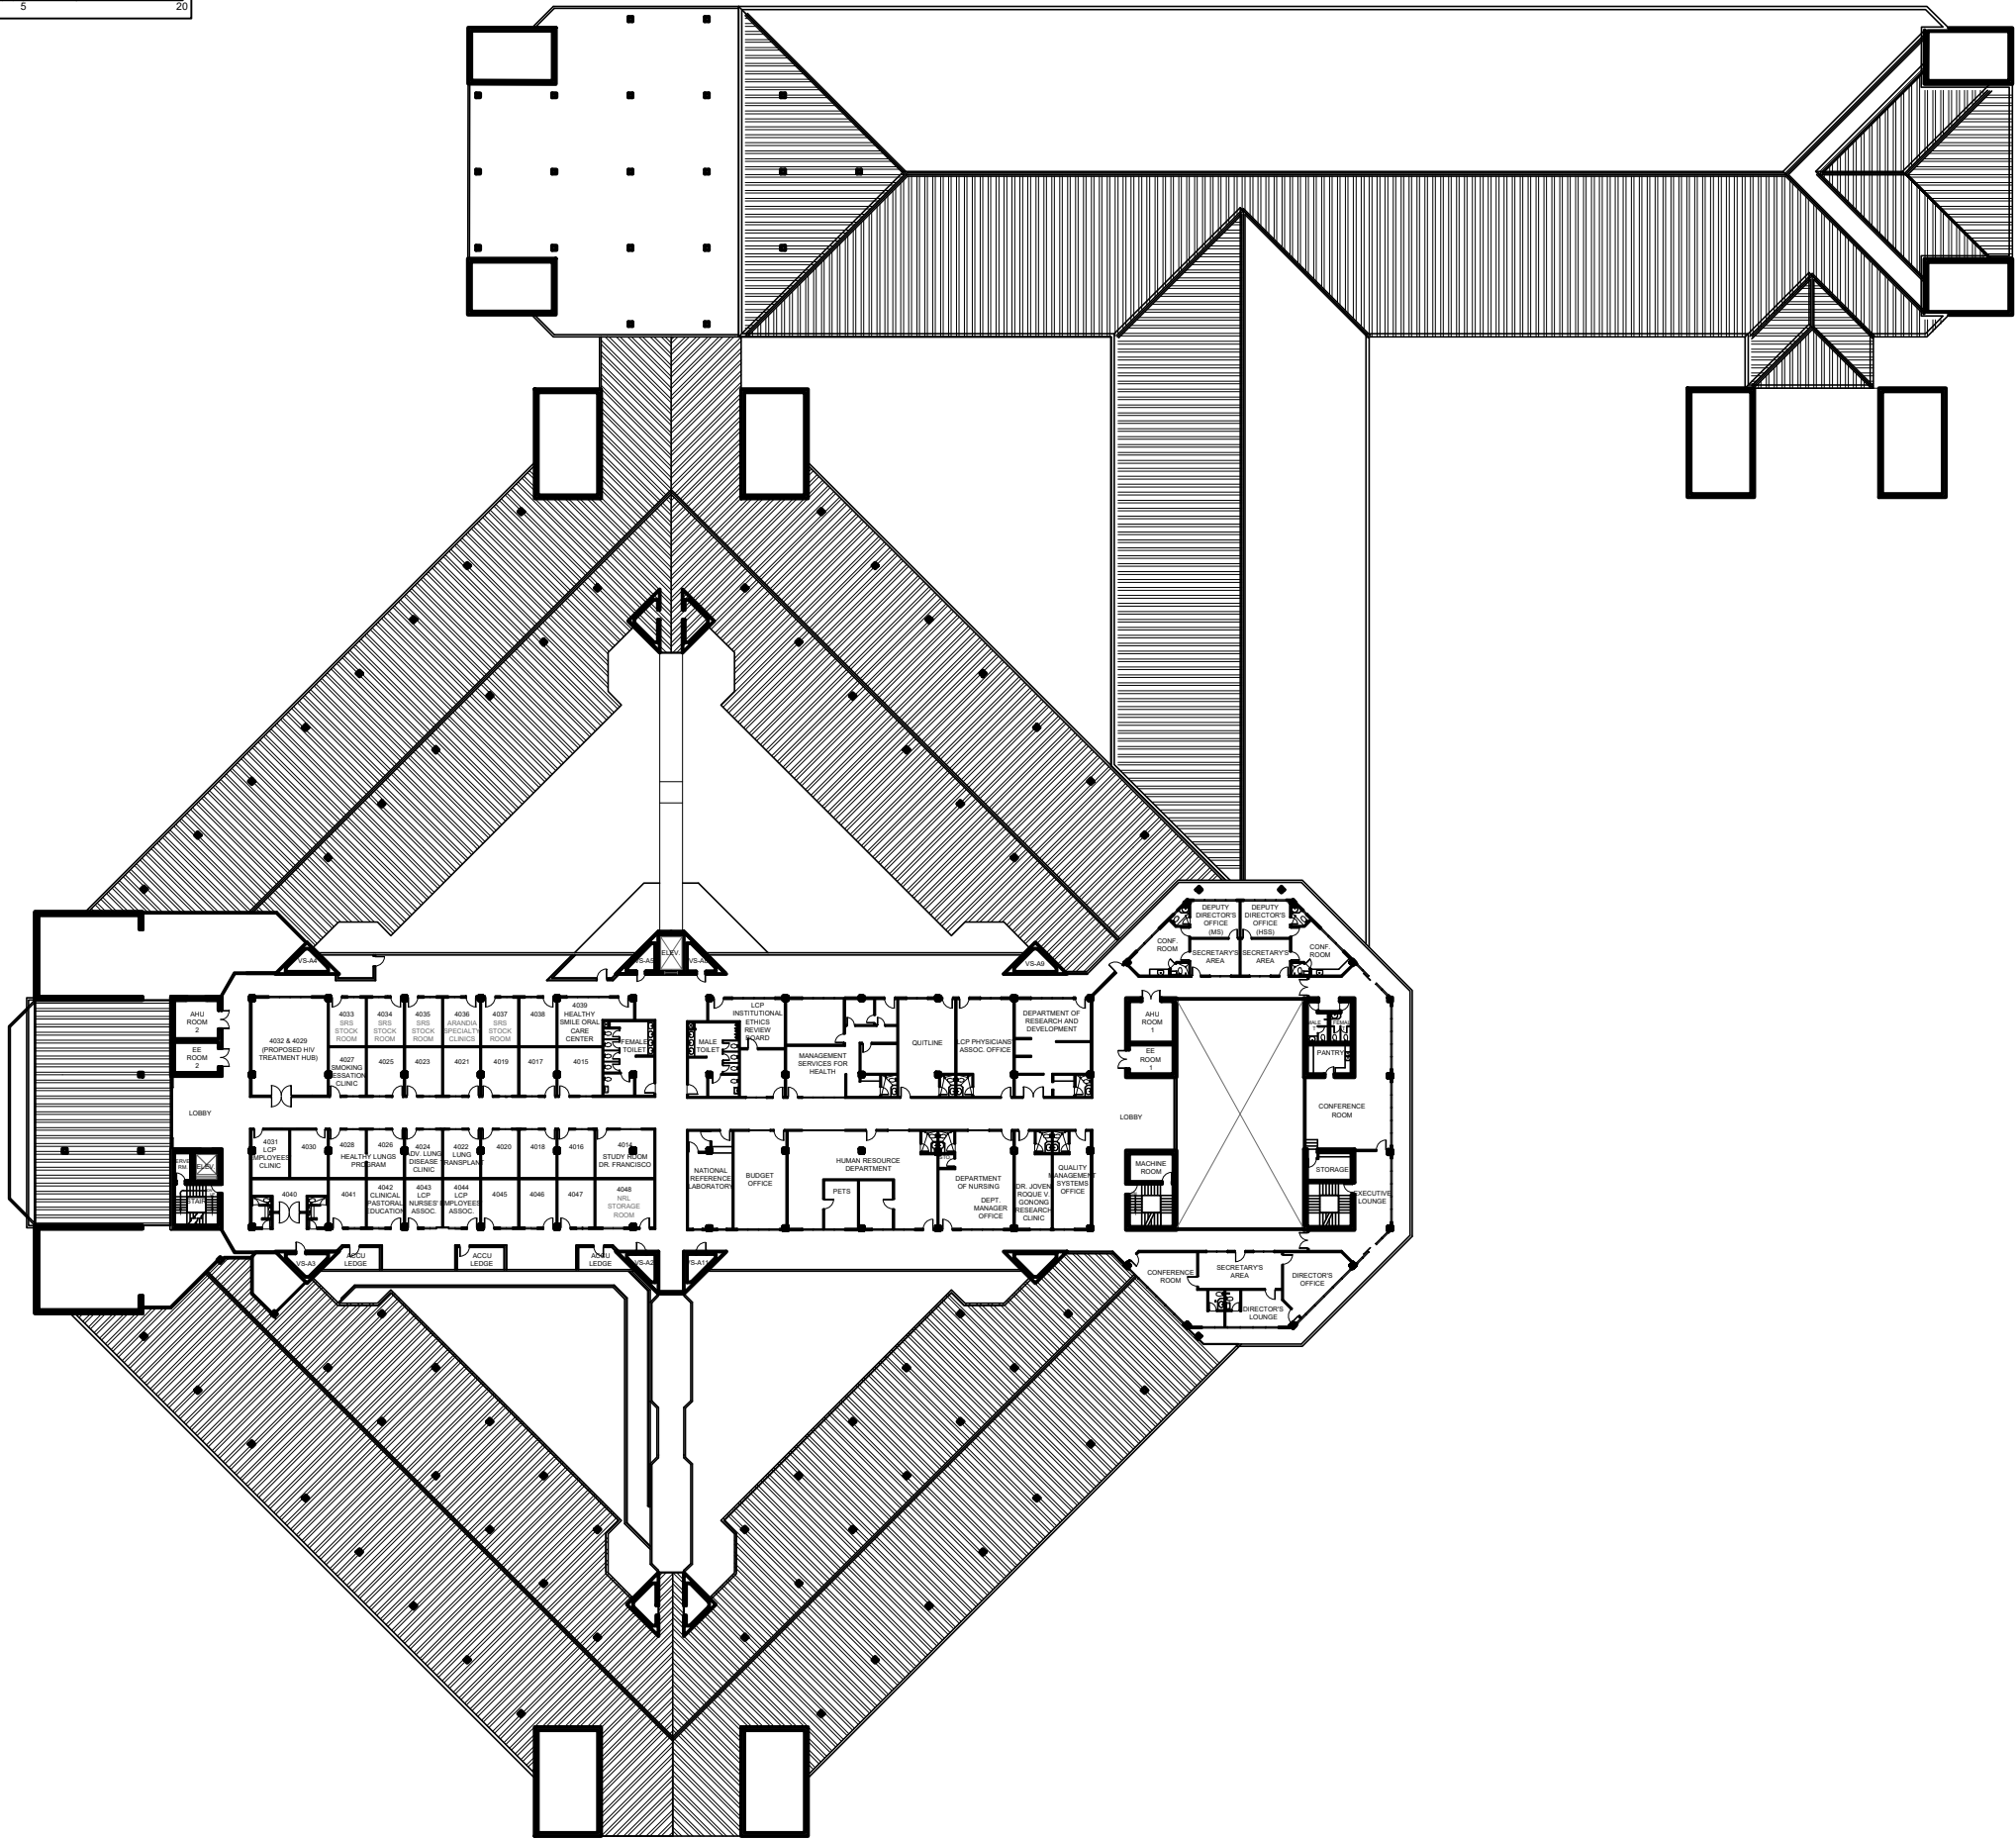

FOURTH FLOOR AS-FOUND PLAN