

ZONING LEGEND


- OUTER ZONE
- SECOND ZONE
- INTEGRATED ZONE
- INNER ZONE
- DEEP ZONE
- SERVICE ZONE
- SPECIAL SERVICE ZONE

GRAPHICAL SCALE

0 5 10 20 30

GRAPHICAL SCALE

0 5 10 20

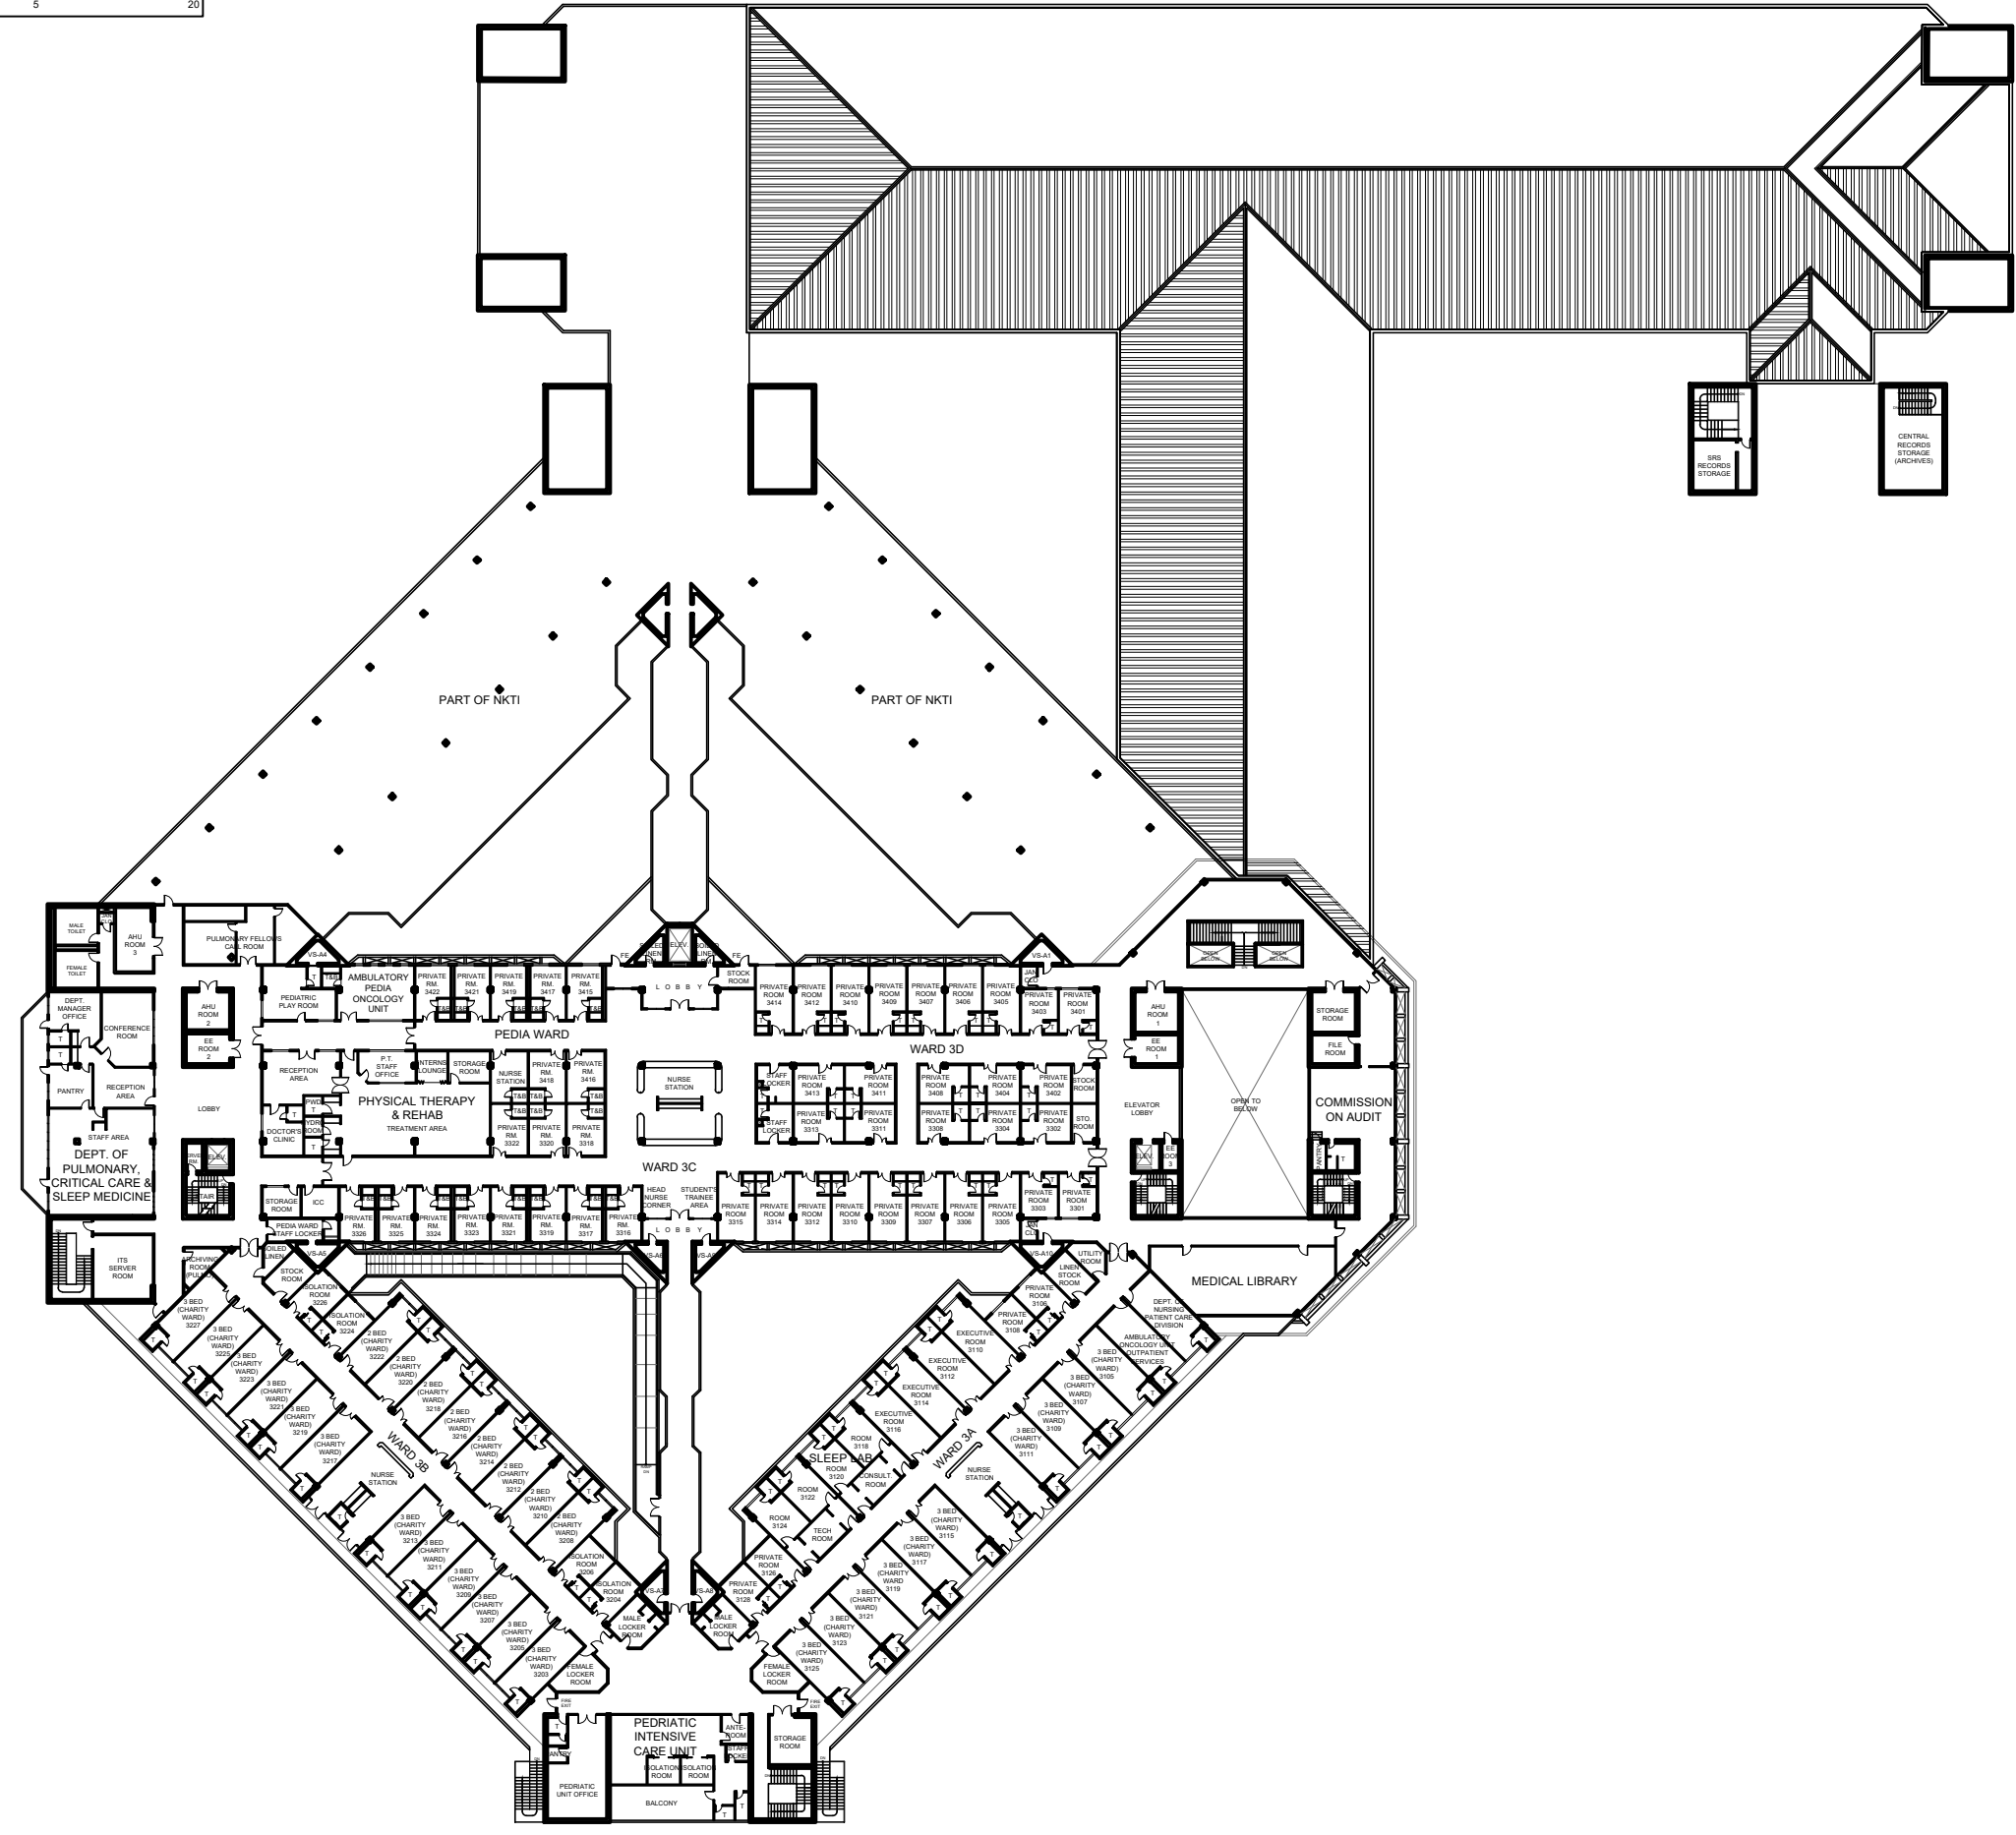

THIRD FLOOR AS-FOUND PLAN