



Republic of the Philippines  
Department of Health  
**NATIONAL CHILDREN'S HOSPITAL**  
Philhealth Accredited



April 19, 2021

**FOR :** **APRIL RHEA M. MOLINA**  
FOI Receiving Officer  
Administrative Officer III  
Knowledge Management and Information Technology Service

**SUBJECT :** **Response to eFOI Request #DOH-796409619384**

National Children's Hospital (NCH) is a 250 Bed Capacity Specialty Tertiary Hospital that caters to patients 0 to 19 years of age. At present, our institution has 4 buildings that houses the various departments and services to cater to our client's needs.


Attached with this email are the current floor plans of NCH. May this data sufficiently fulfill the requested information and be beneficial in achieving the objective of the requesting party.

Thank you.

Warmest regards,

  
**JOSEPH MARCIAL S. SORIANO, RN**  
FOI Officer


Noted by:


  
**MORIEL B.J. CREENCIA, MD, FPPS, MHA**  
Chief of Medical Professional Service  
OIC – Medical Center Chief

*"To achieve all that is possible and to attempt even the impossible"*




**ISO**  
**9001:2015**  
**CERTIFIED**

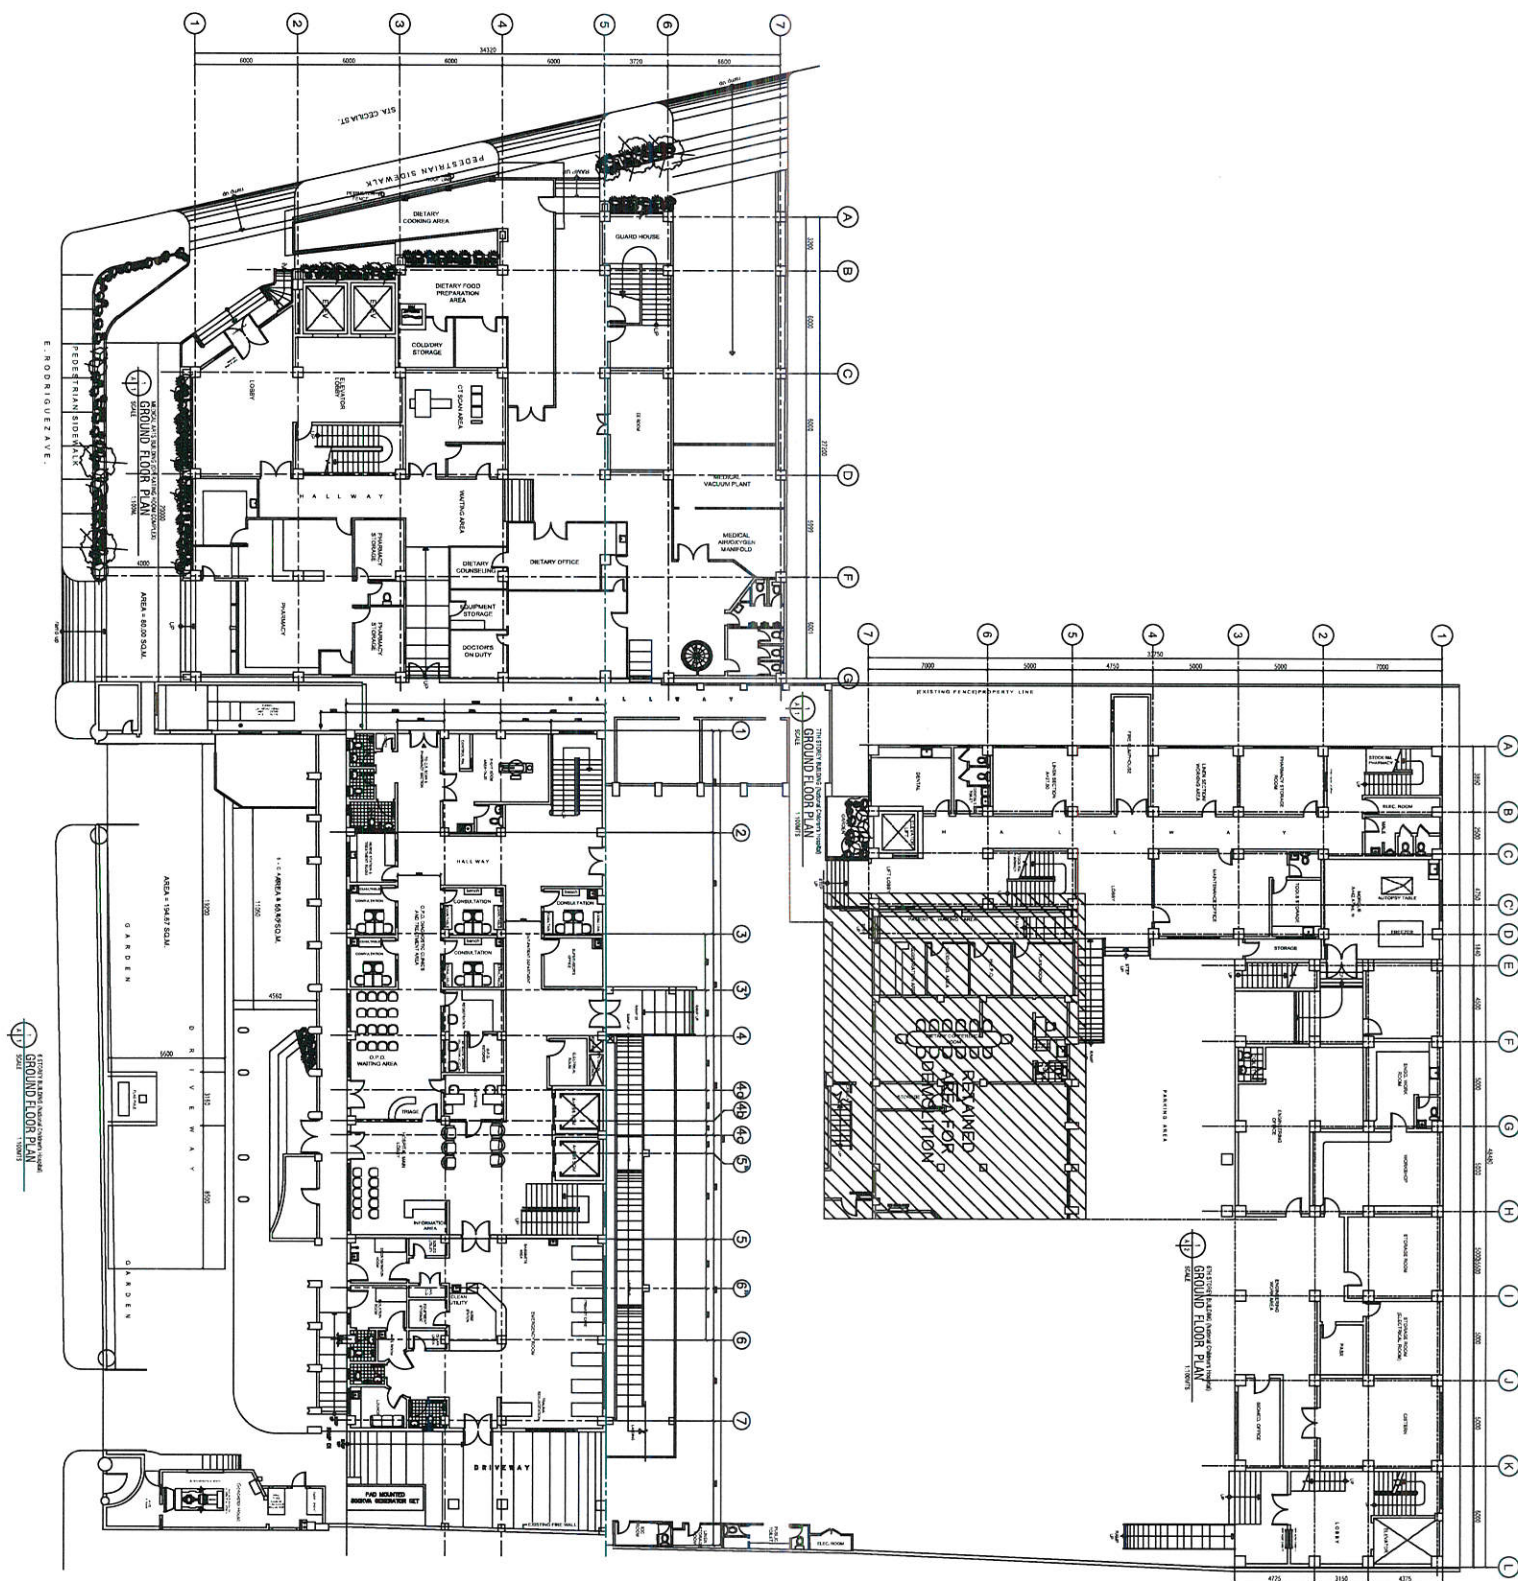

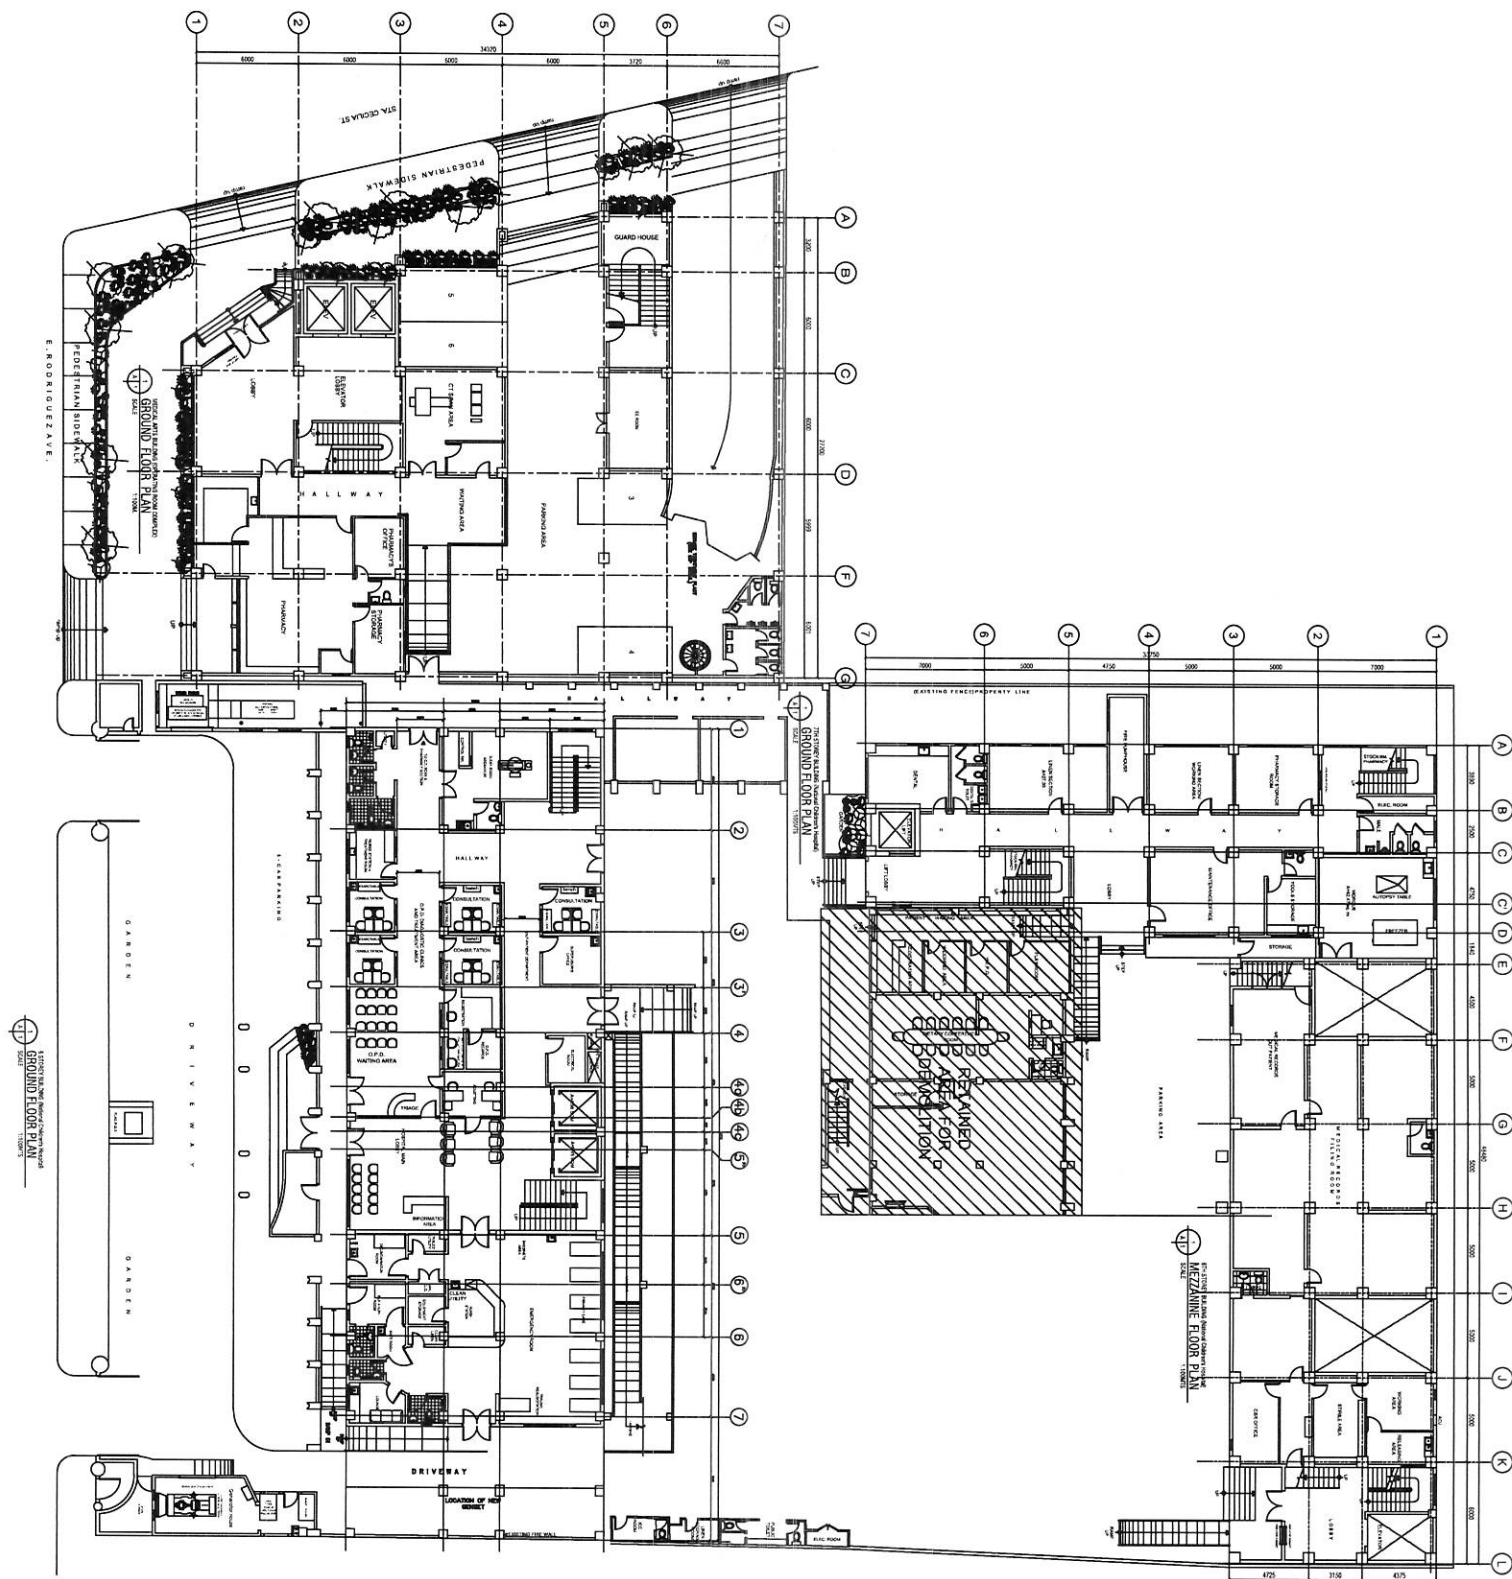







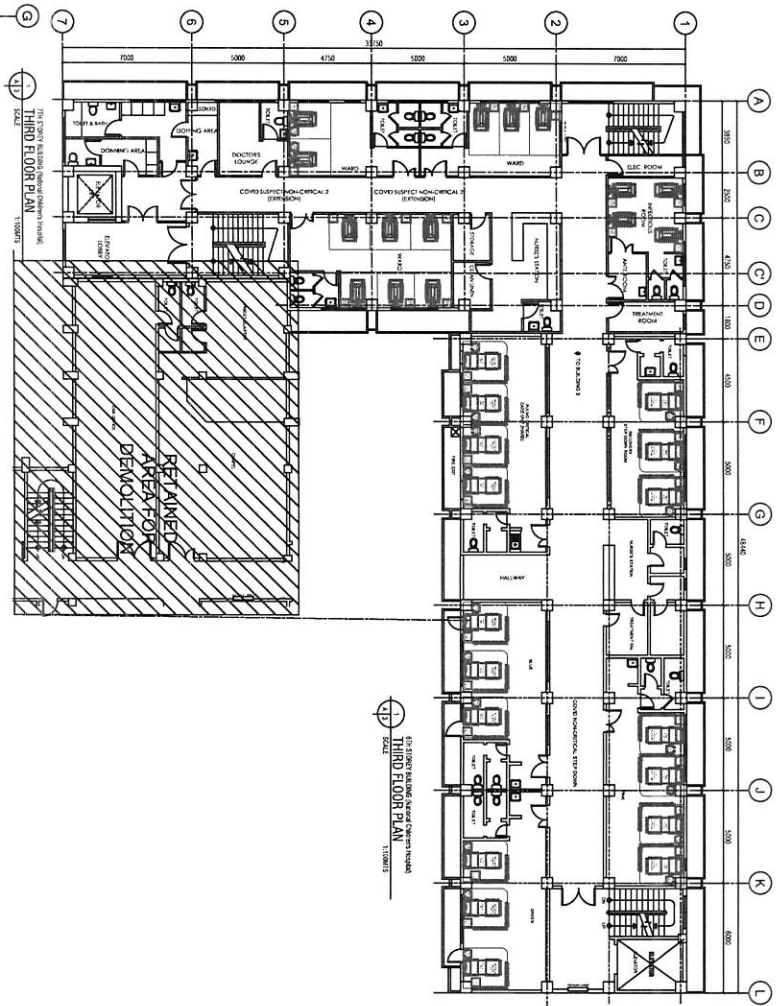

3RD FLOOR BUILDING LAYOUT (DEMOLITION) THIRD FLOOR PLAN 1/1000


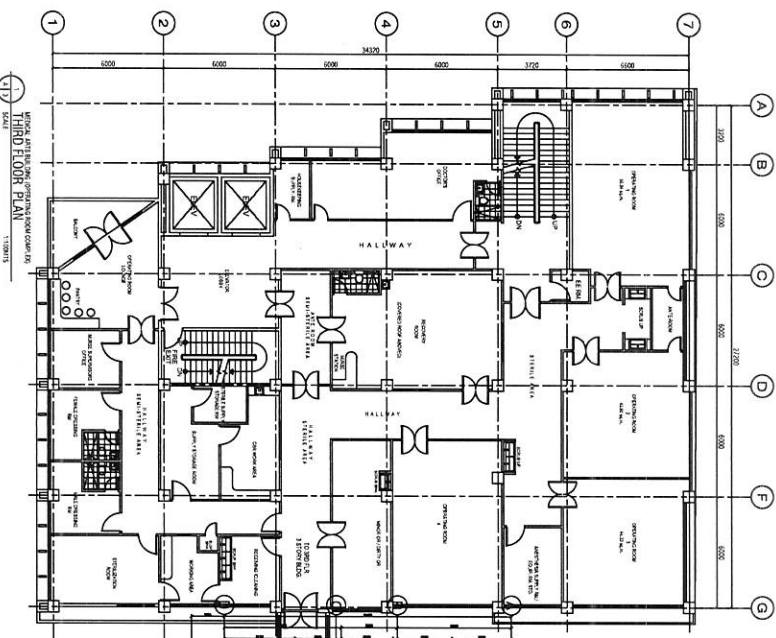


3RD FLOOR BUILDING LAYOUT (DEMOLITION) THIRD FLOOR PLAN 1/1000

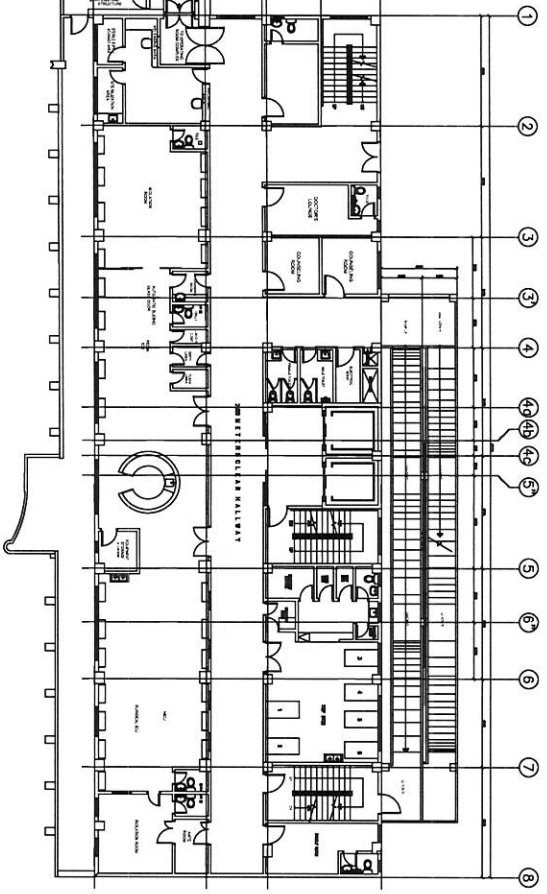

3RD FLOOR BUILDING LAYOUT (DEMOLITION) THIRD FLOOR PLAN 1/1000




Handwritten mark resembling a stylized 'K' or '2'.

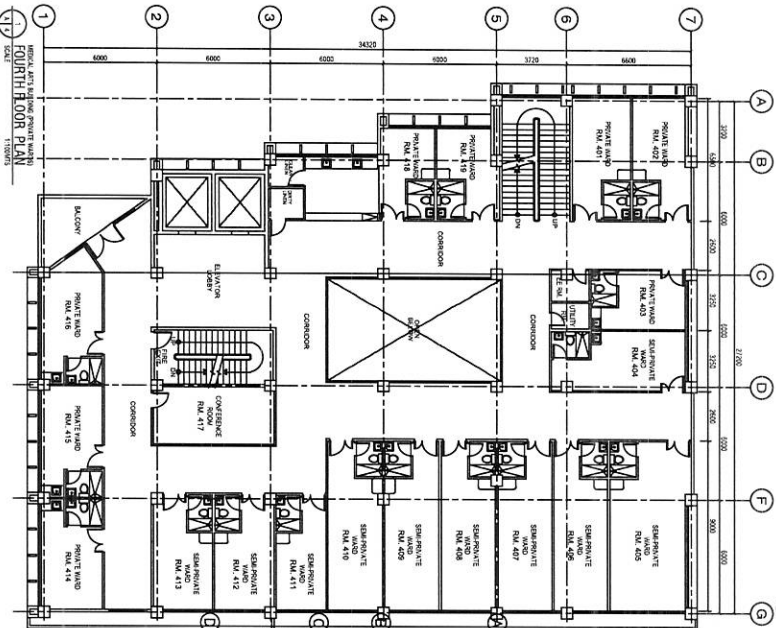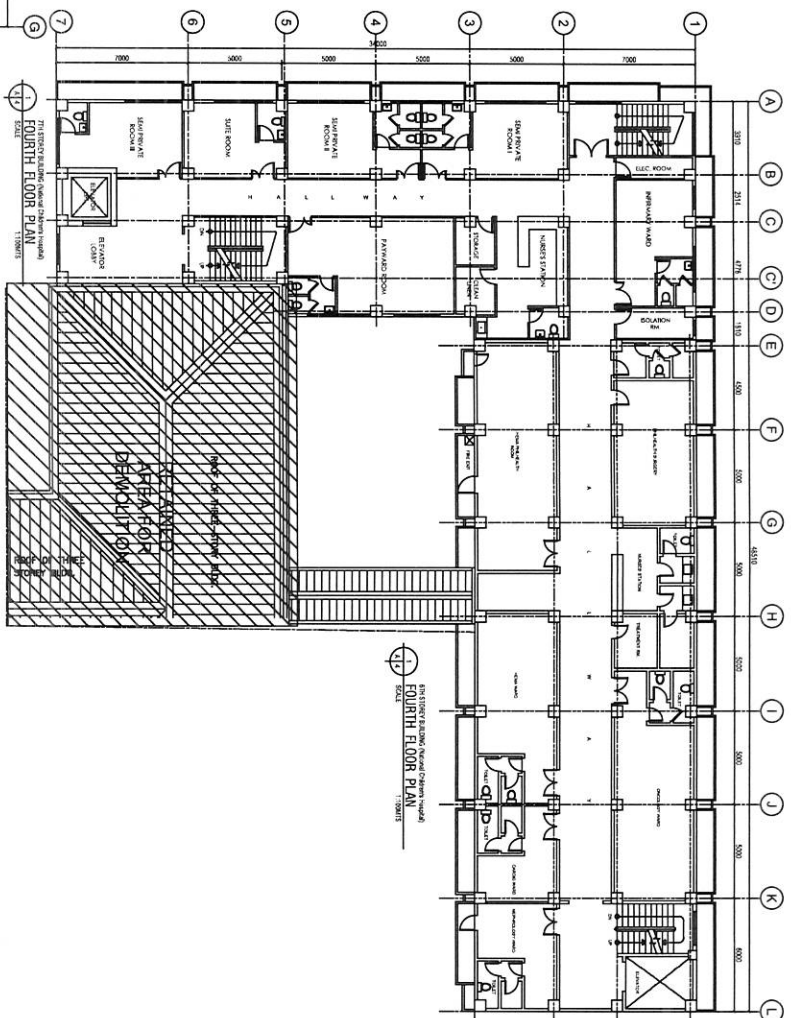

FOURTH FLOOR PLAN AS-BUILT PLAN

6






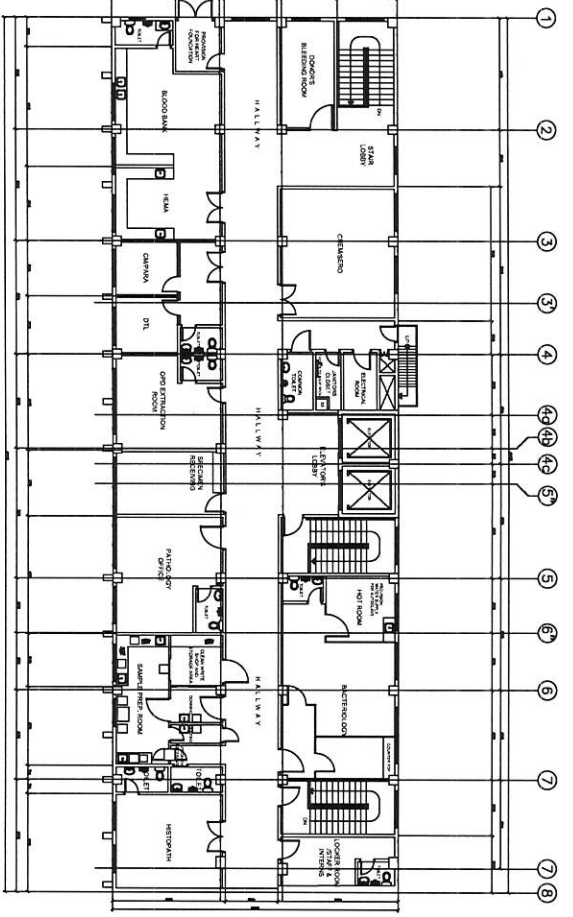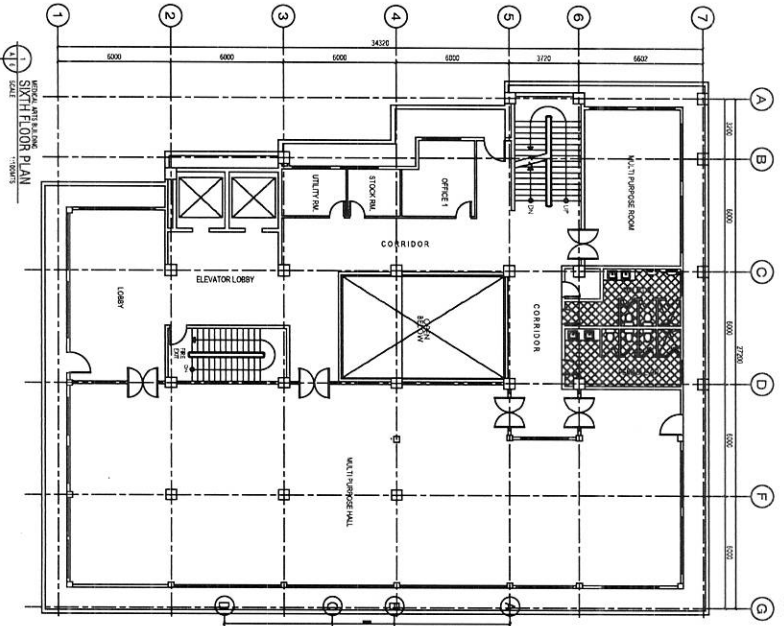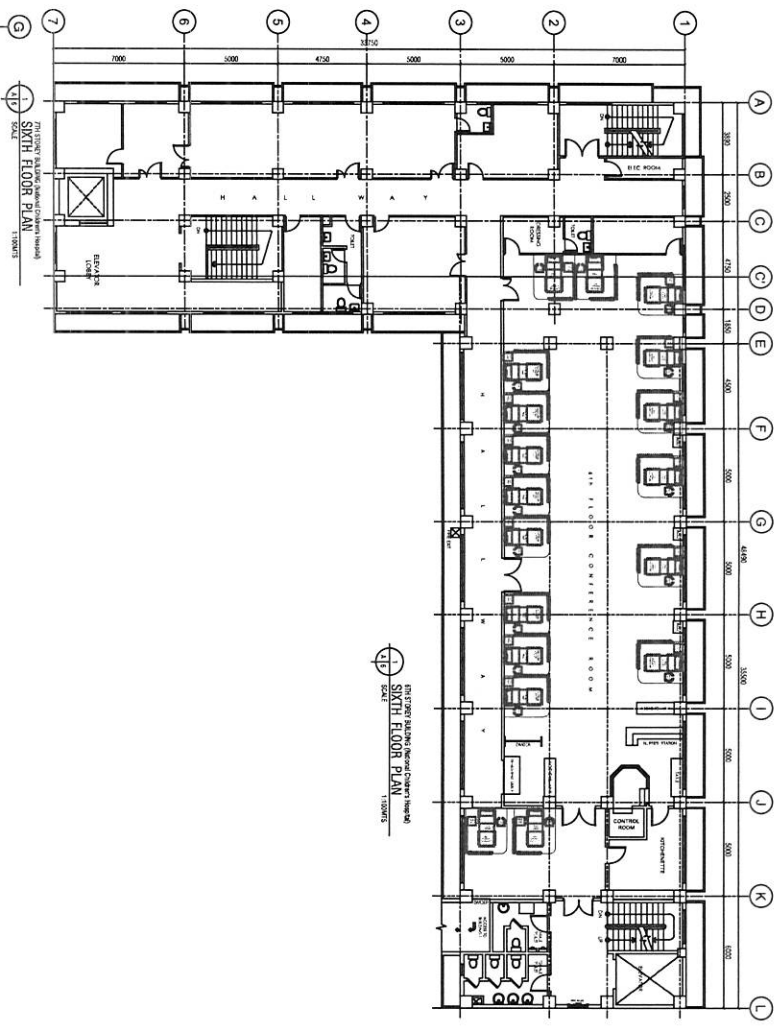




7TH STREET BUILDING (Second Floor) (Partial)  
6TH FLOOR PLAN  
1/8\"/>

7TH STREET BUILDING (Second Floor) (Partial)  
6TH FLOOR PLAN  
1/8\"/>



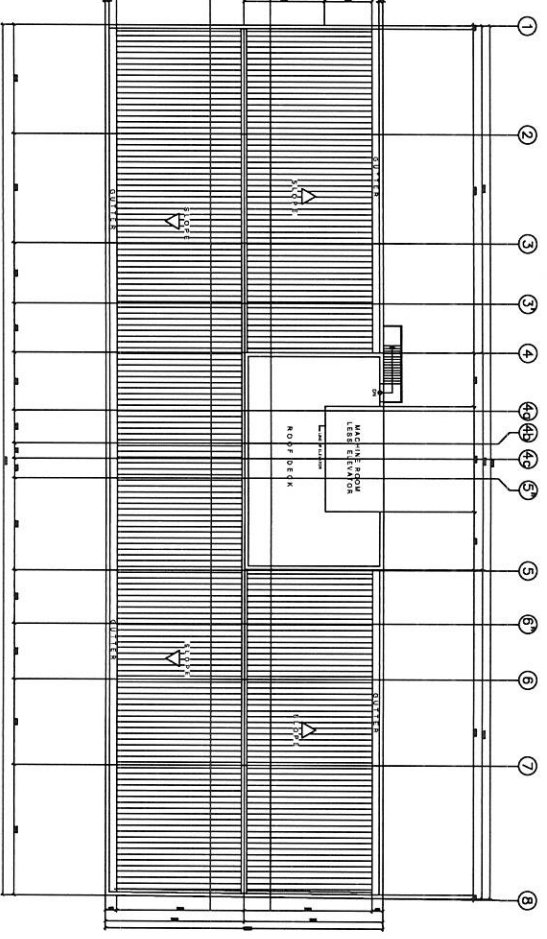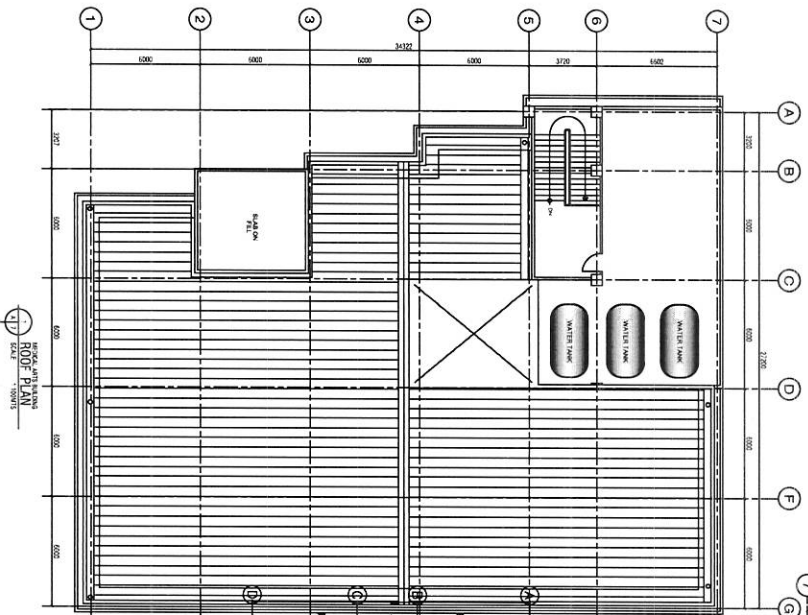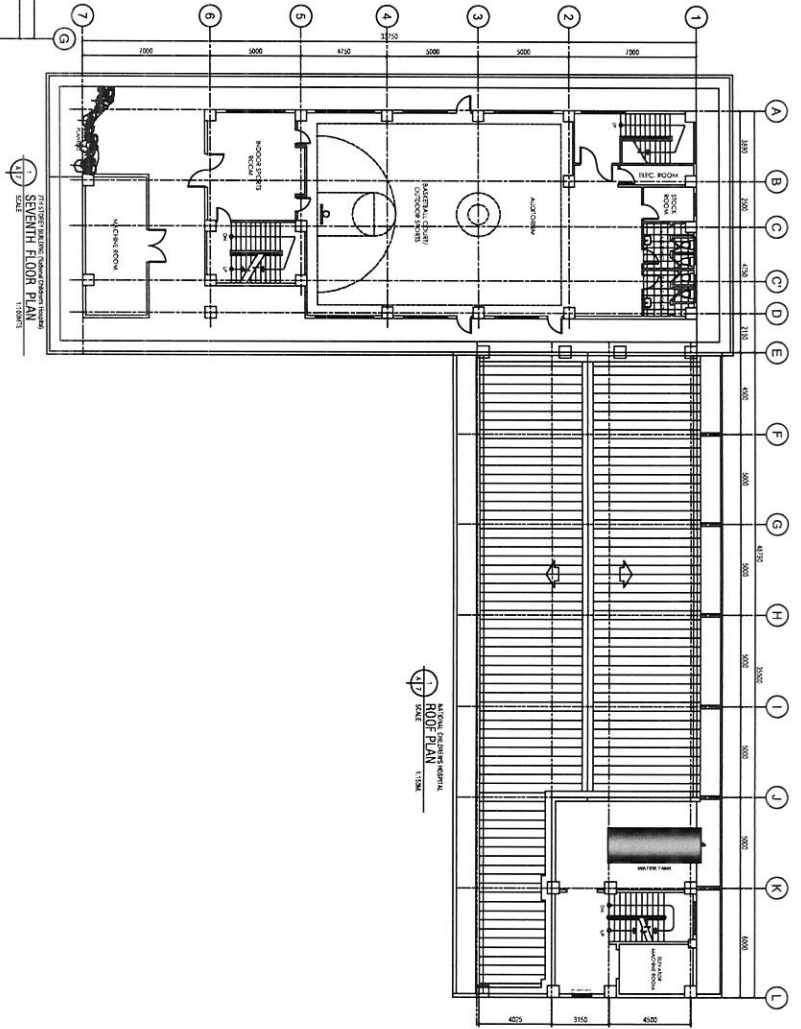

2

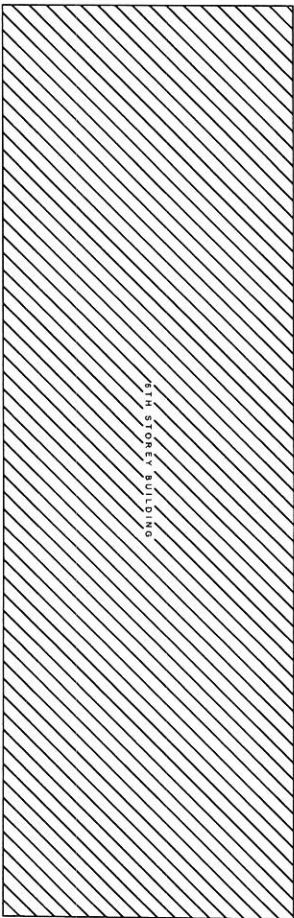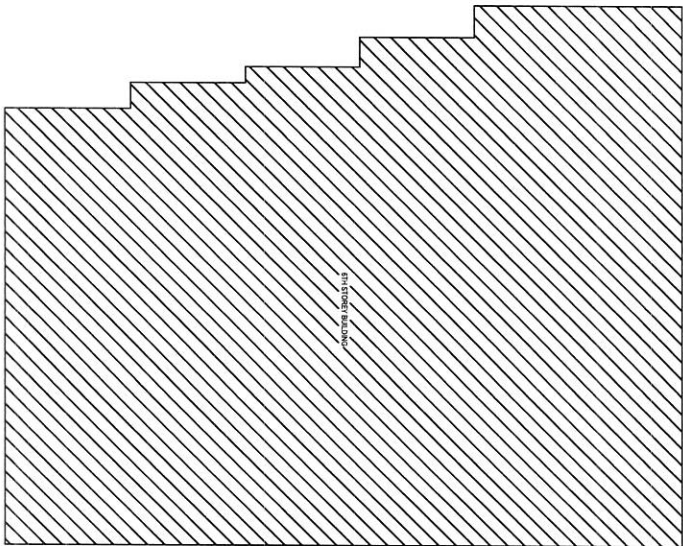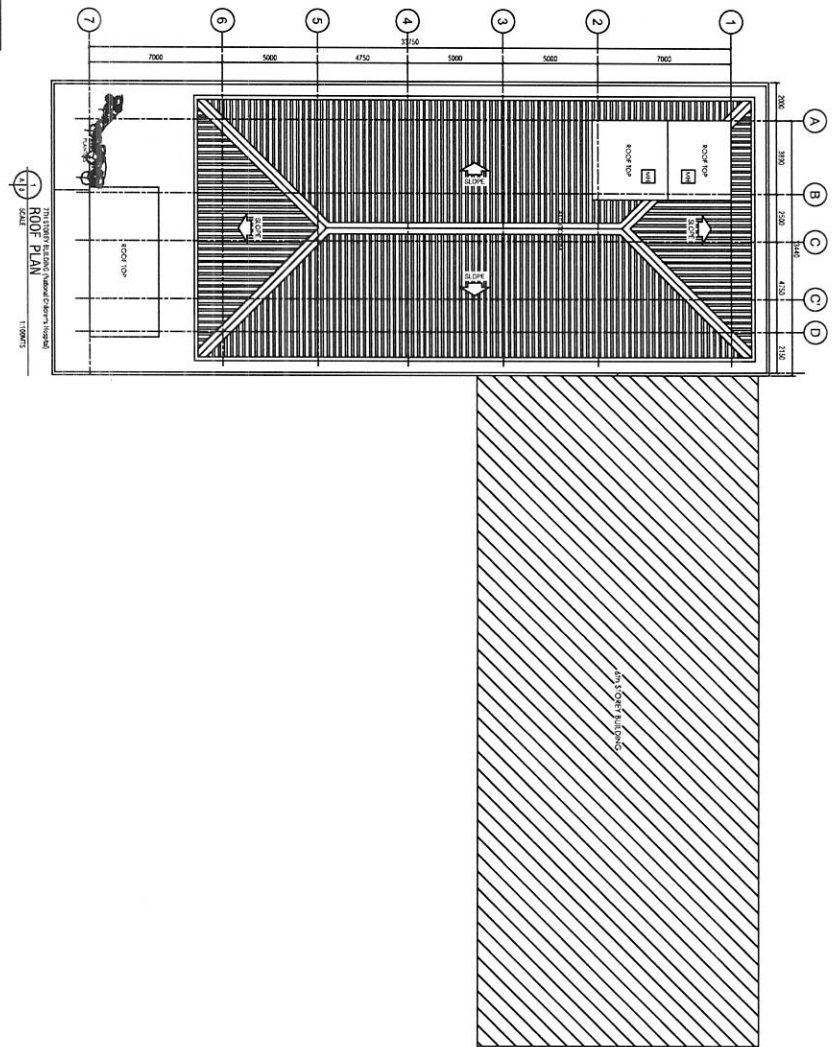

8