


Tract 7-A-1
Renaissance Center
Albuquerque, Bernalillo County, New Mexico
April 2018

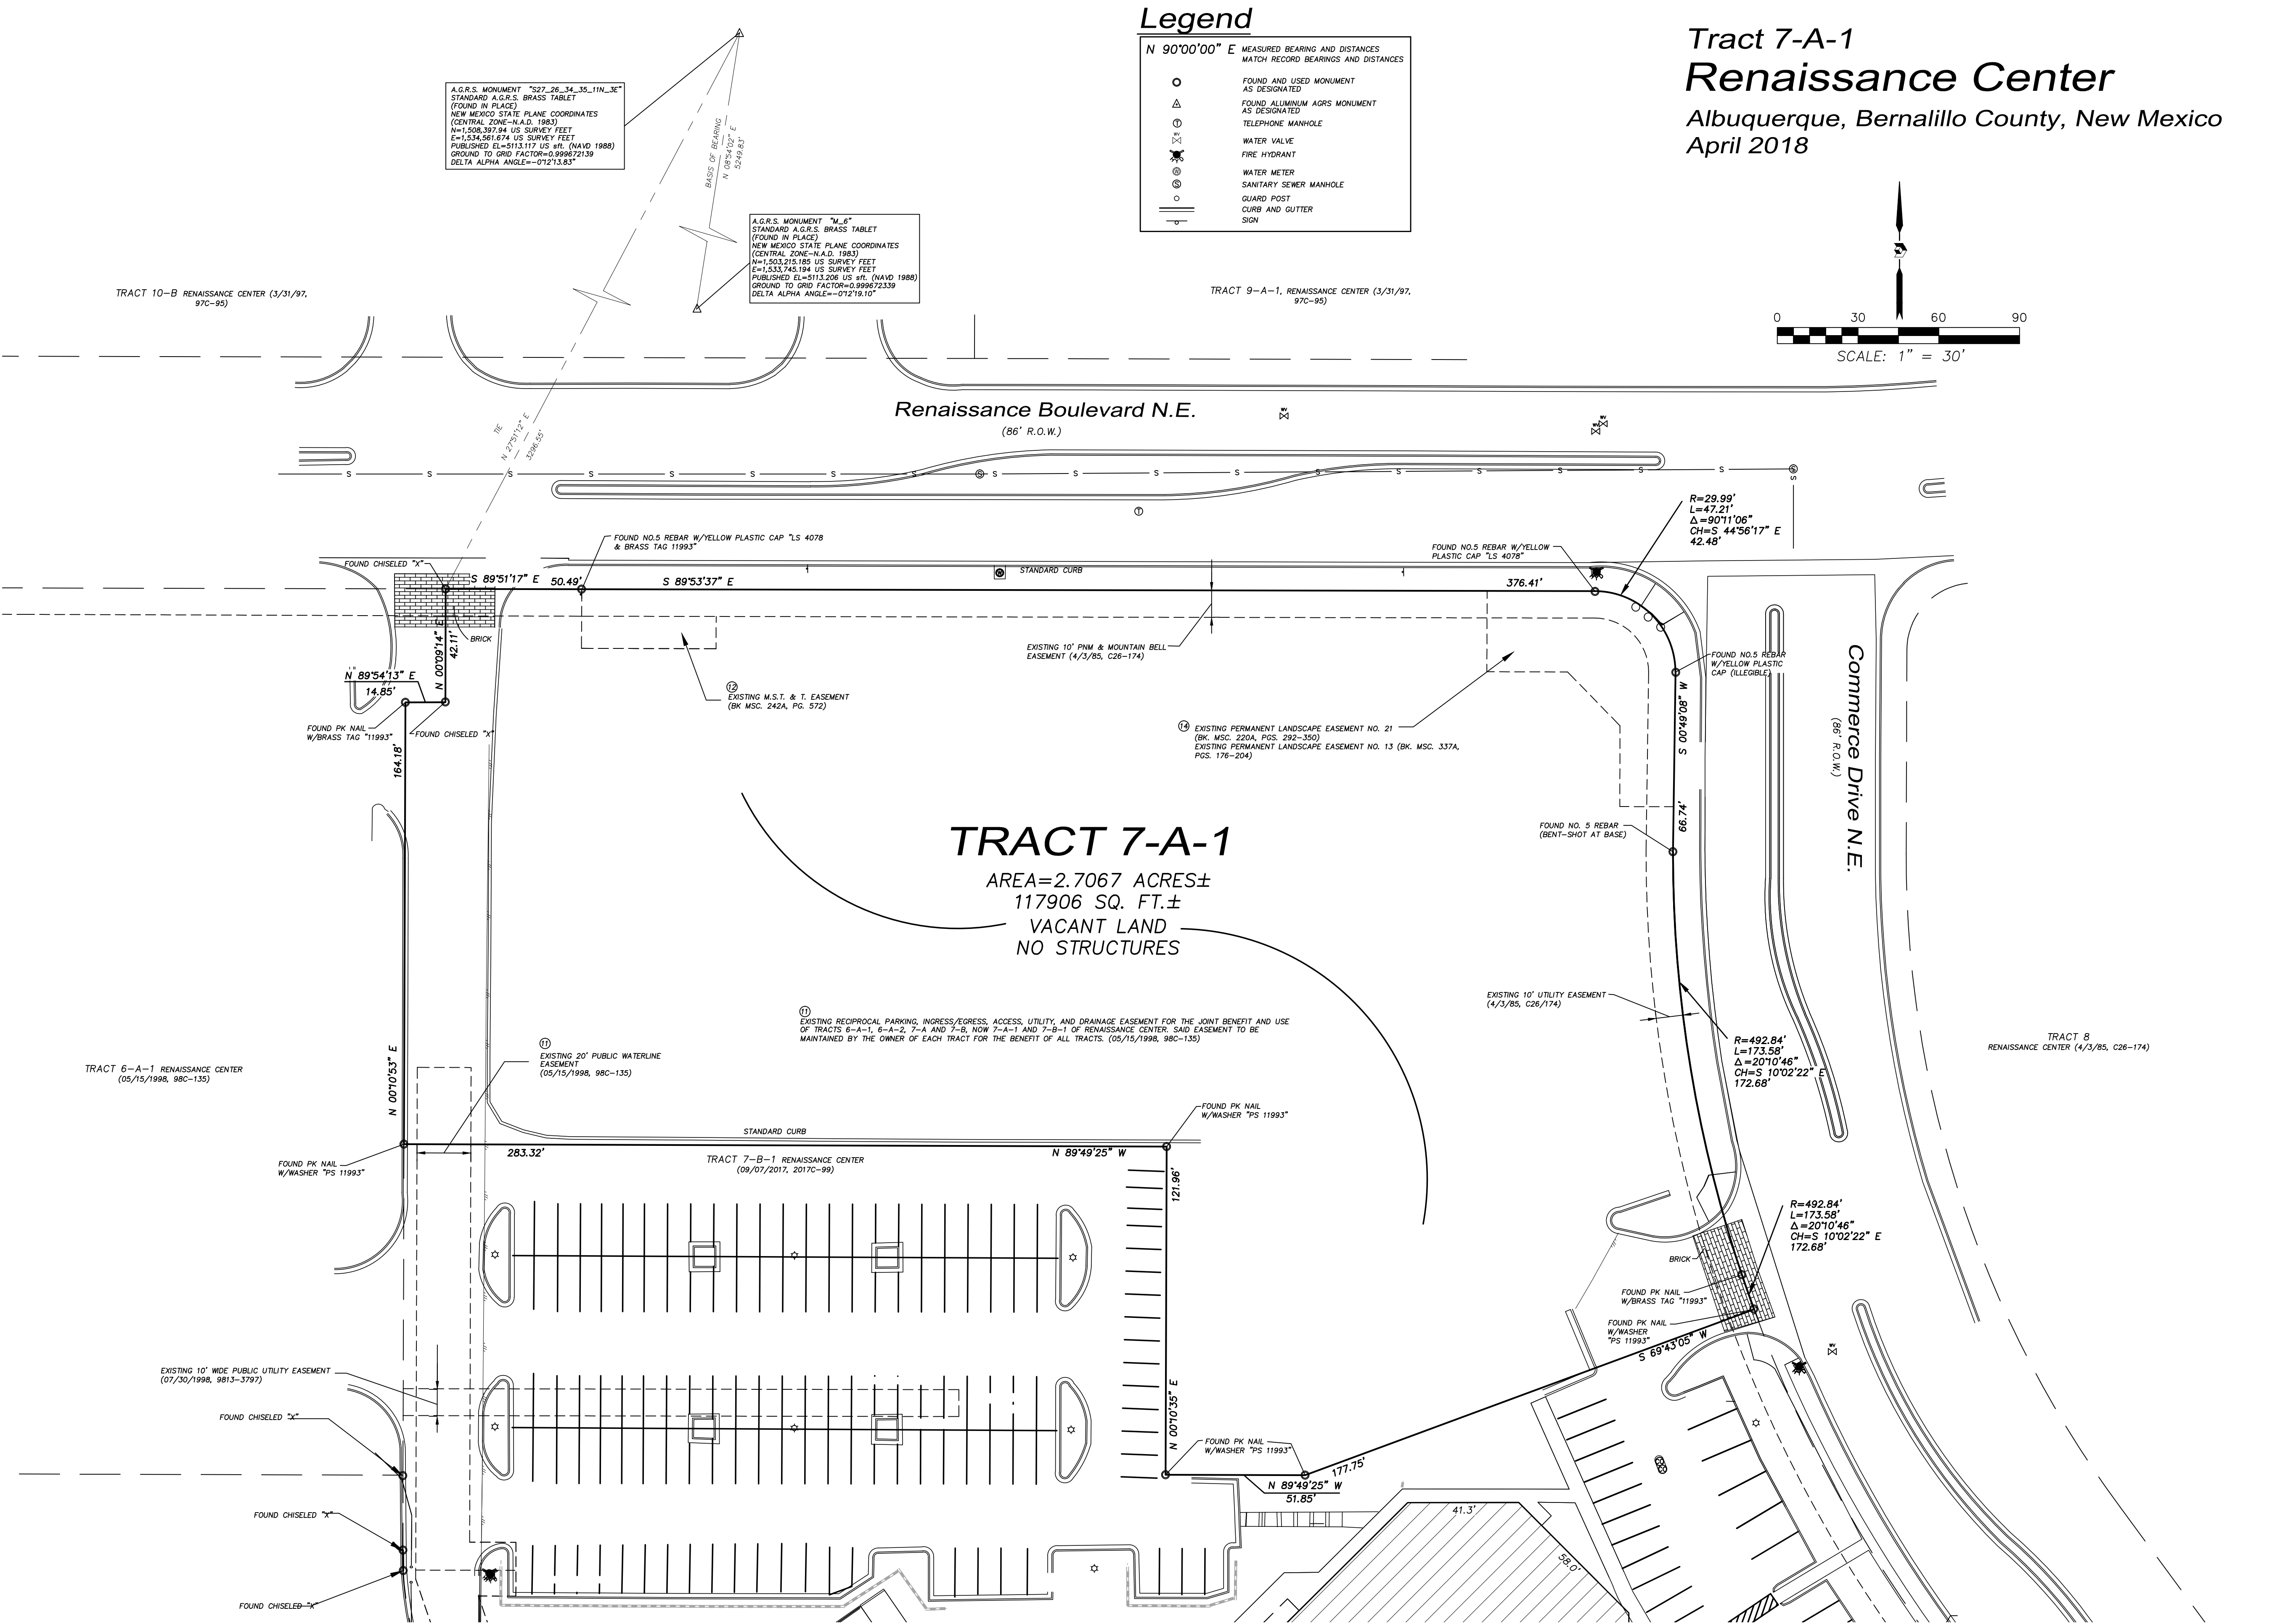

COORDINATE AND DIMENSION INFORMATION				PLSS INFORMATION				PROPERTY INFORMATION		PROJECT INFORMATION	
STATE PLANE ZONE: NM-C	GRID	TYPE: STANDARD		LAND GRANT		PROPERTY OWNER		AVI SCHESLINGER		CREW/TECH:	DATE OF SURVEY
HORIZONTAL DATUM: NAD83	VERTICAL DATUM: NAVD88	ROTATION ANGLE: 0° 00' 00.00"	MATCHES DRAWING UNITS: YES	ELENA GALLEGOS GRANT						MC	08/15/2017
CONTROL USED: ALBUQUERQUE GEODETIC REFERENCE SYSTEM				SECTION 34	TOWNSHIP 11 NORTH	RANGE 3 EAST	MERIDIAN NMMP	SUBDIVISION NAME		DRAWN BY:	CHECKED BY:
COMBINED SCALE FACTOR: GRID TO GROUND: 1.000328685								RENAISSANCE CENTER		JK	LM
GROUND TO GRID: 0.999672239				CITY ALBUQUERQUE	COUNTY BERNALILLO	STATE NM	UPC 101606139021440620			PSI JOB NO. 17-9113AL	SHEET NUMBER 2 OF 2



OFFICE LOCATION:
9200 San Mateo Boulevard, NE
Albuquerque, NM 87113
505.856.5700 PHONE
505.856.7900 FAX