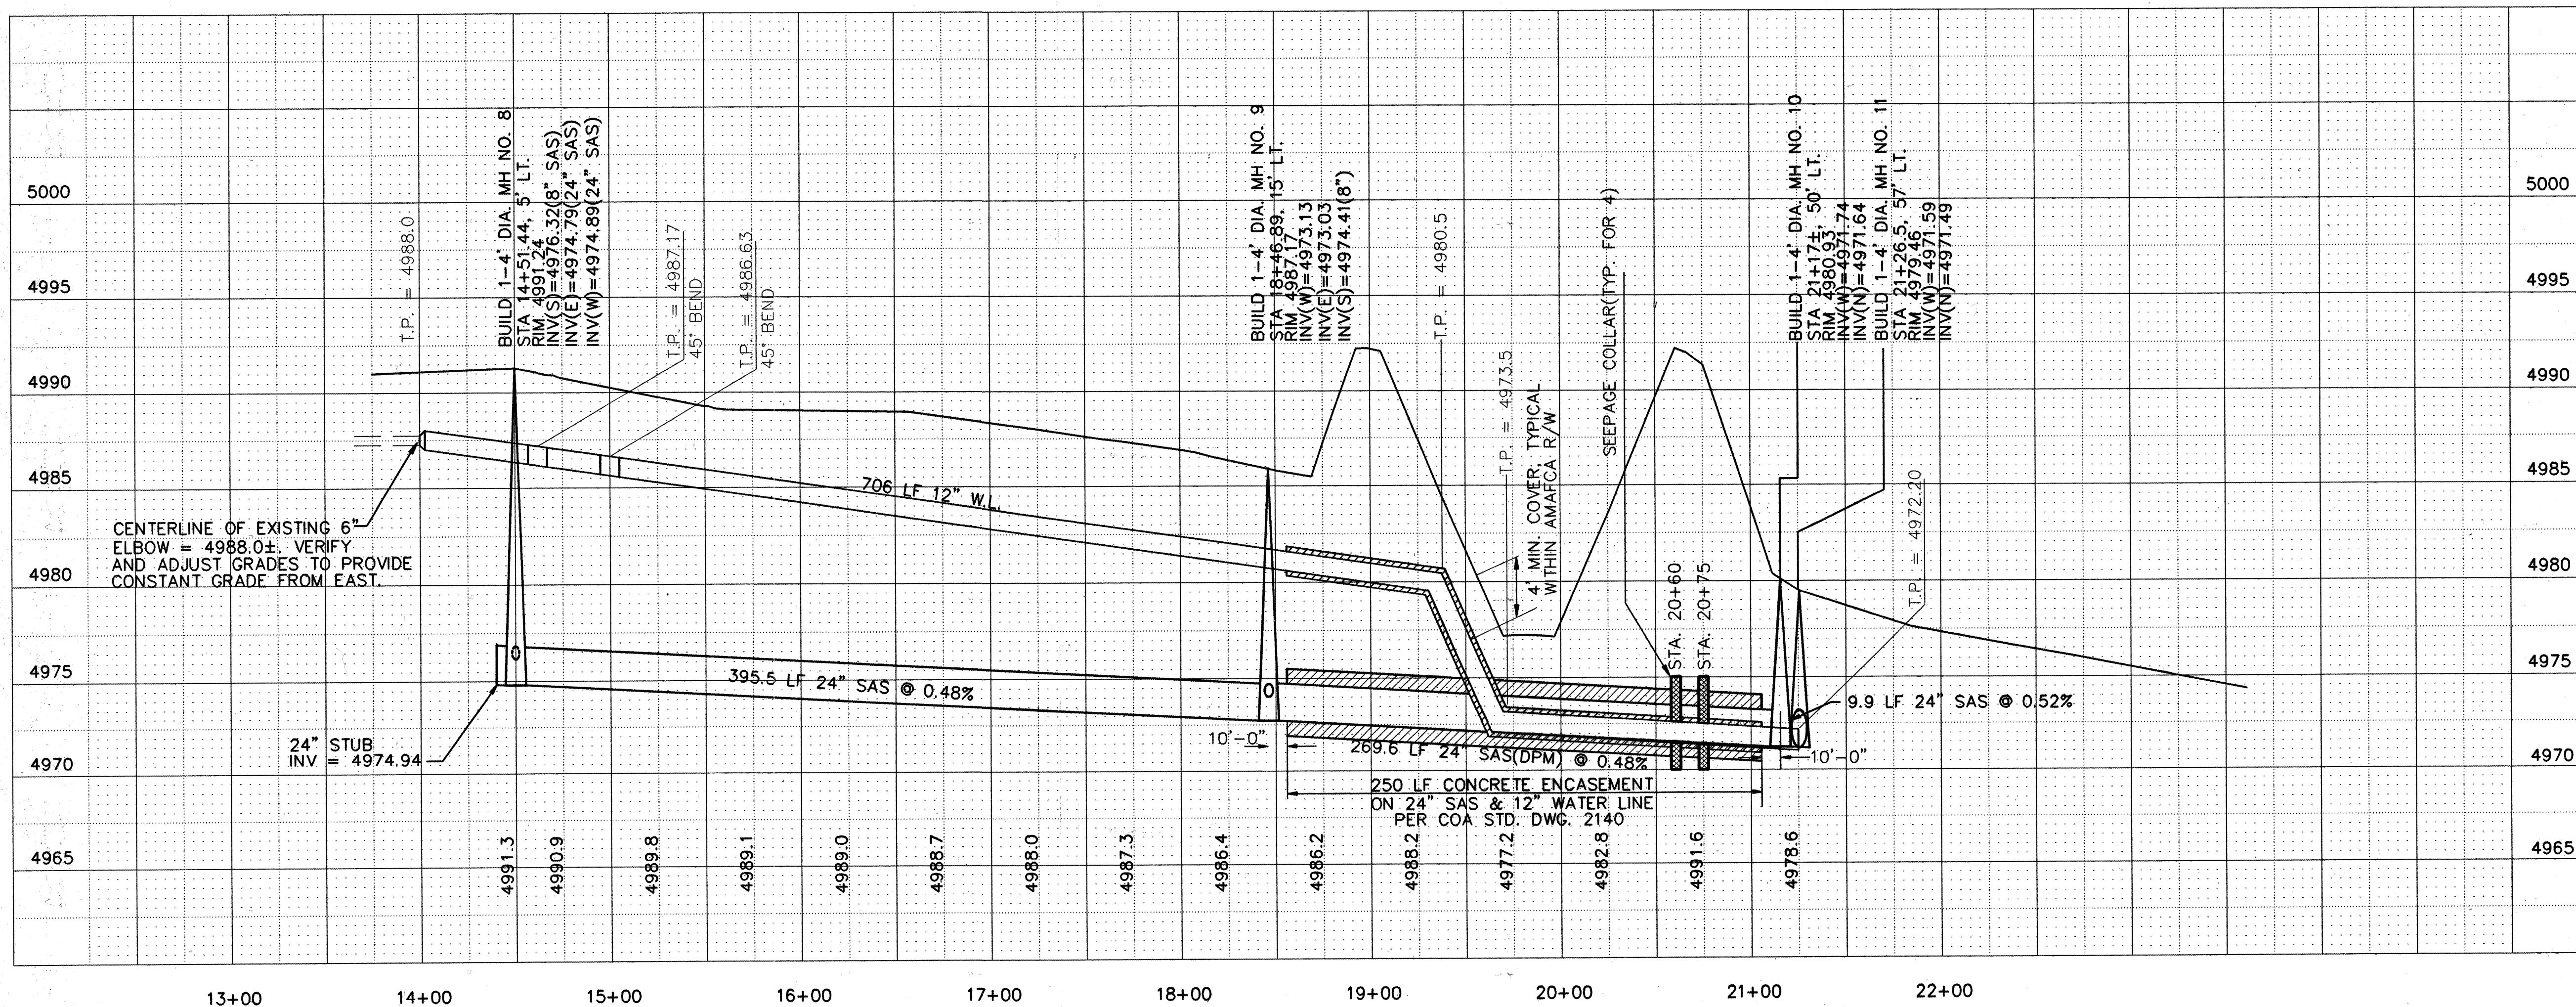
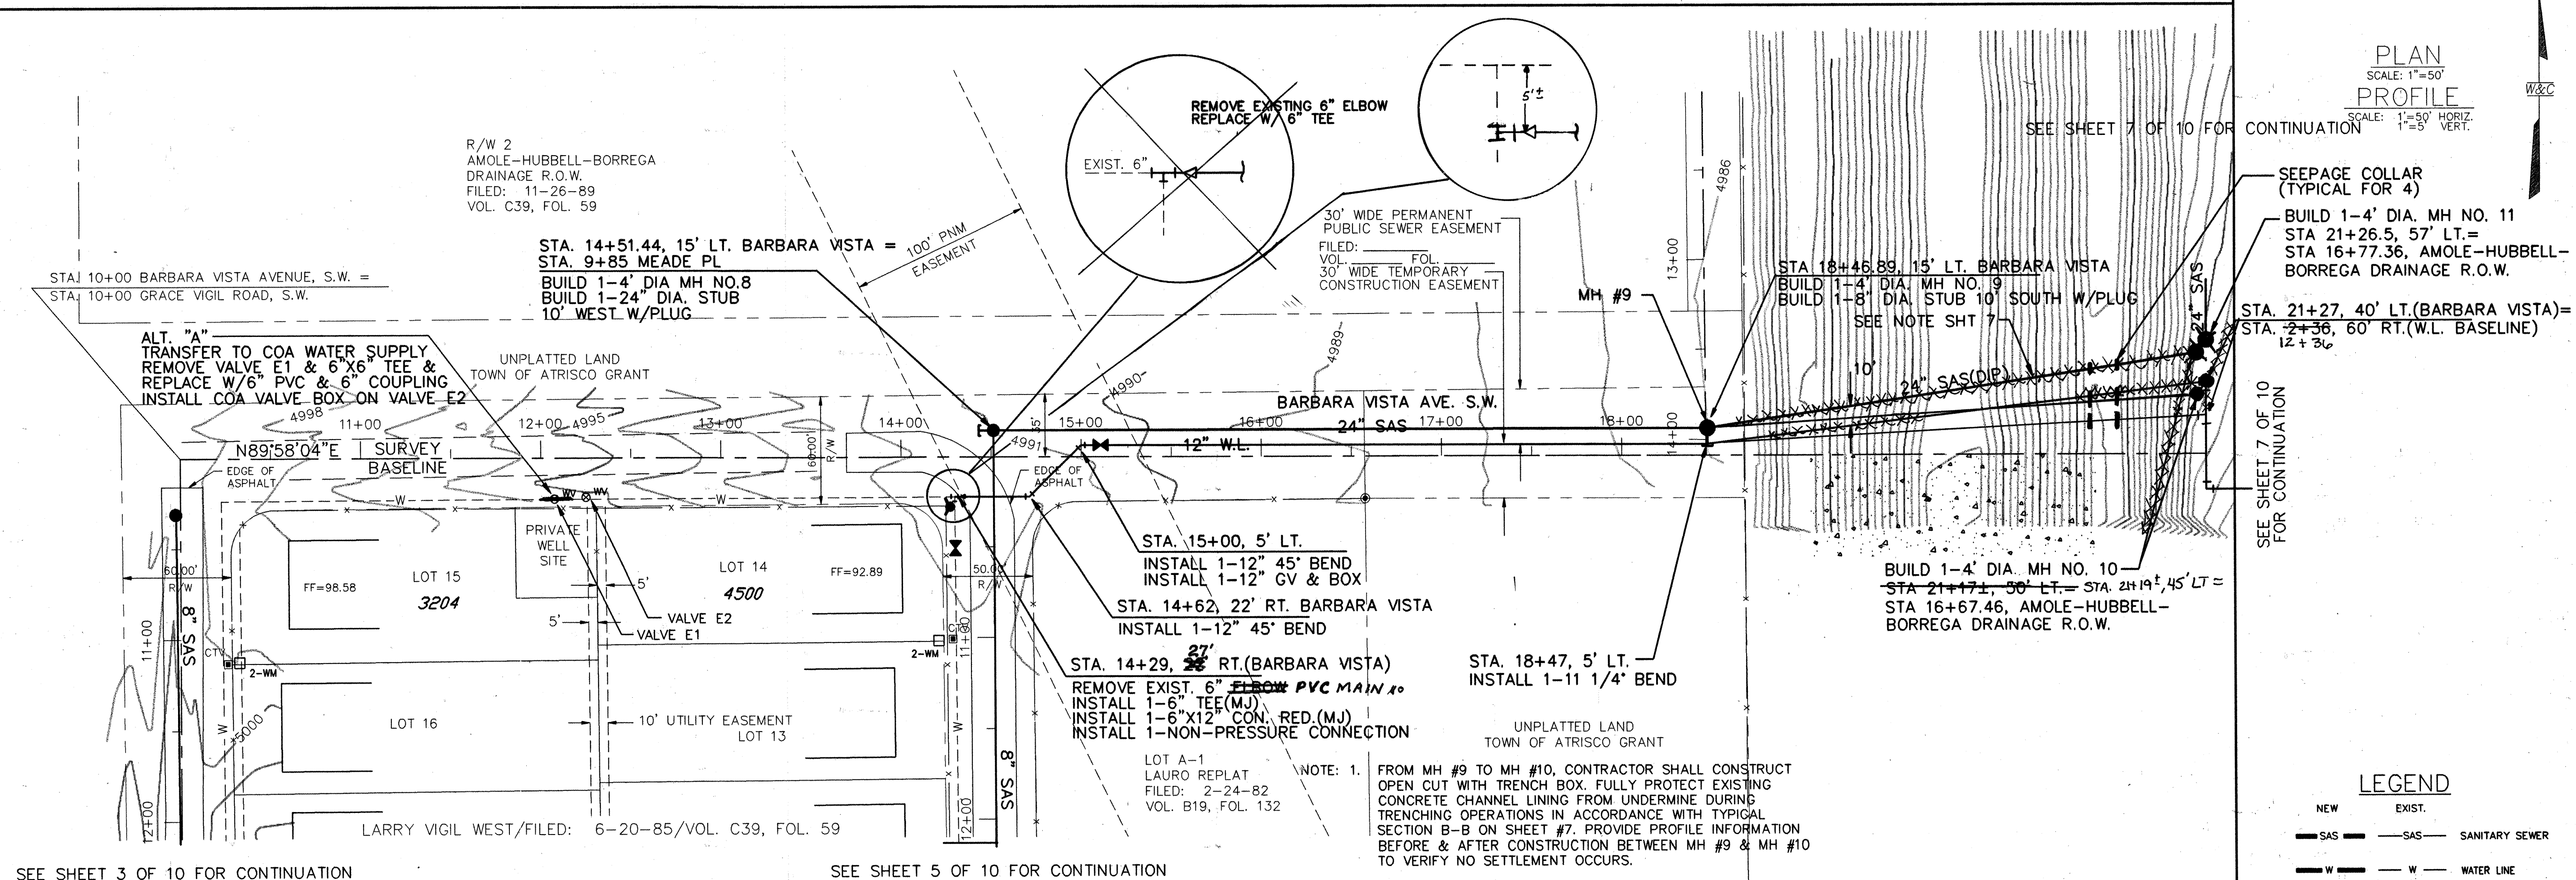


[illegible]

CITY OF ALBUQUERQUE PUBLIC WORKS DEPARTMENT ENGINEERING GROUP													
BARBARA VISTA AVENUE, S.W. SOUTH VALLEY WATER AND SEWER SYSTEM IMPROVEMENT PROJECT(U-1 AREA, PHASE IIA)													
Designer/Review Committee 	City Engineer/Approved 	Lost Design Update	<table border="1" style="width: 100%; border-collapse: collapse;"> <tr> <td style="width: 50%; padding: 5px;">Mo./Day/Yr.</td> <td style="width: 50%; padding: 5px;">Mo./Day/Yr.</td> </tr> <tr><td style="height: 20px;"></td><td style="height: 20px;"></td></tr> </table>	Mo./Day/Yr.	Mo./Day/Yr.								
Mo./Day/Yr.	Mo./Day/Yr.												
City Project No. 4515 96	Zone Map No. P-10	Sheet 6 Of 10											