


EXHIBIT A

TECHNICAL REVIEW/OTHER REVIEW CREATED
237 E. Palace Ave
NOGETOP
DATE
NAME
DATE
ESCALATED FOR APPLICATION APPROVAL

1/1a
1/1a
1/1a
zone C
Rosa 4/6/01

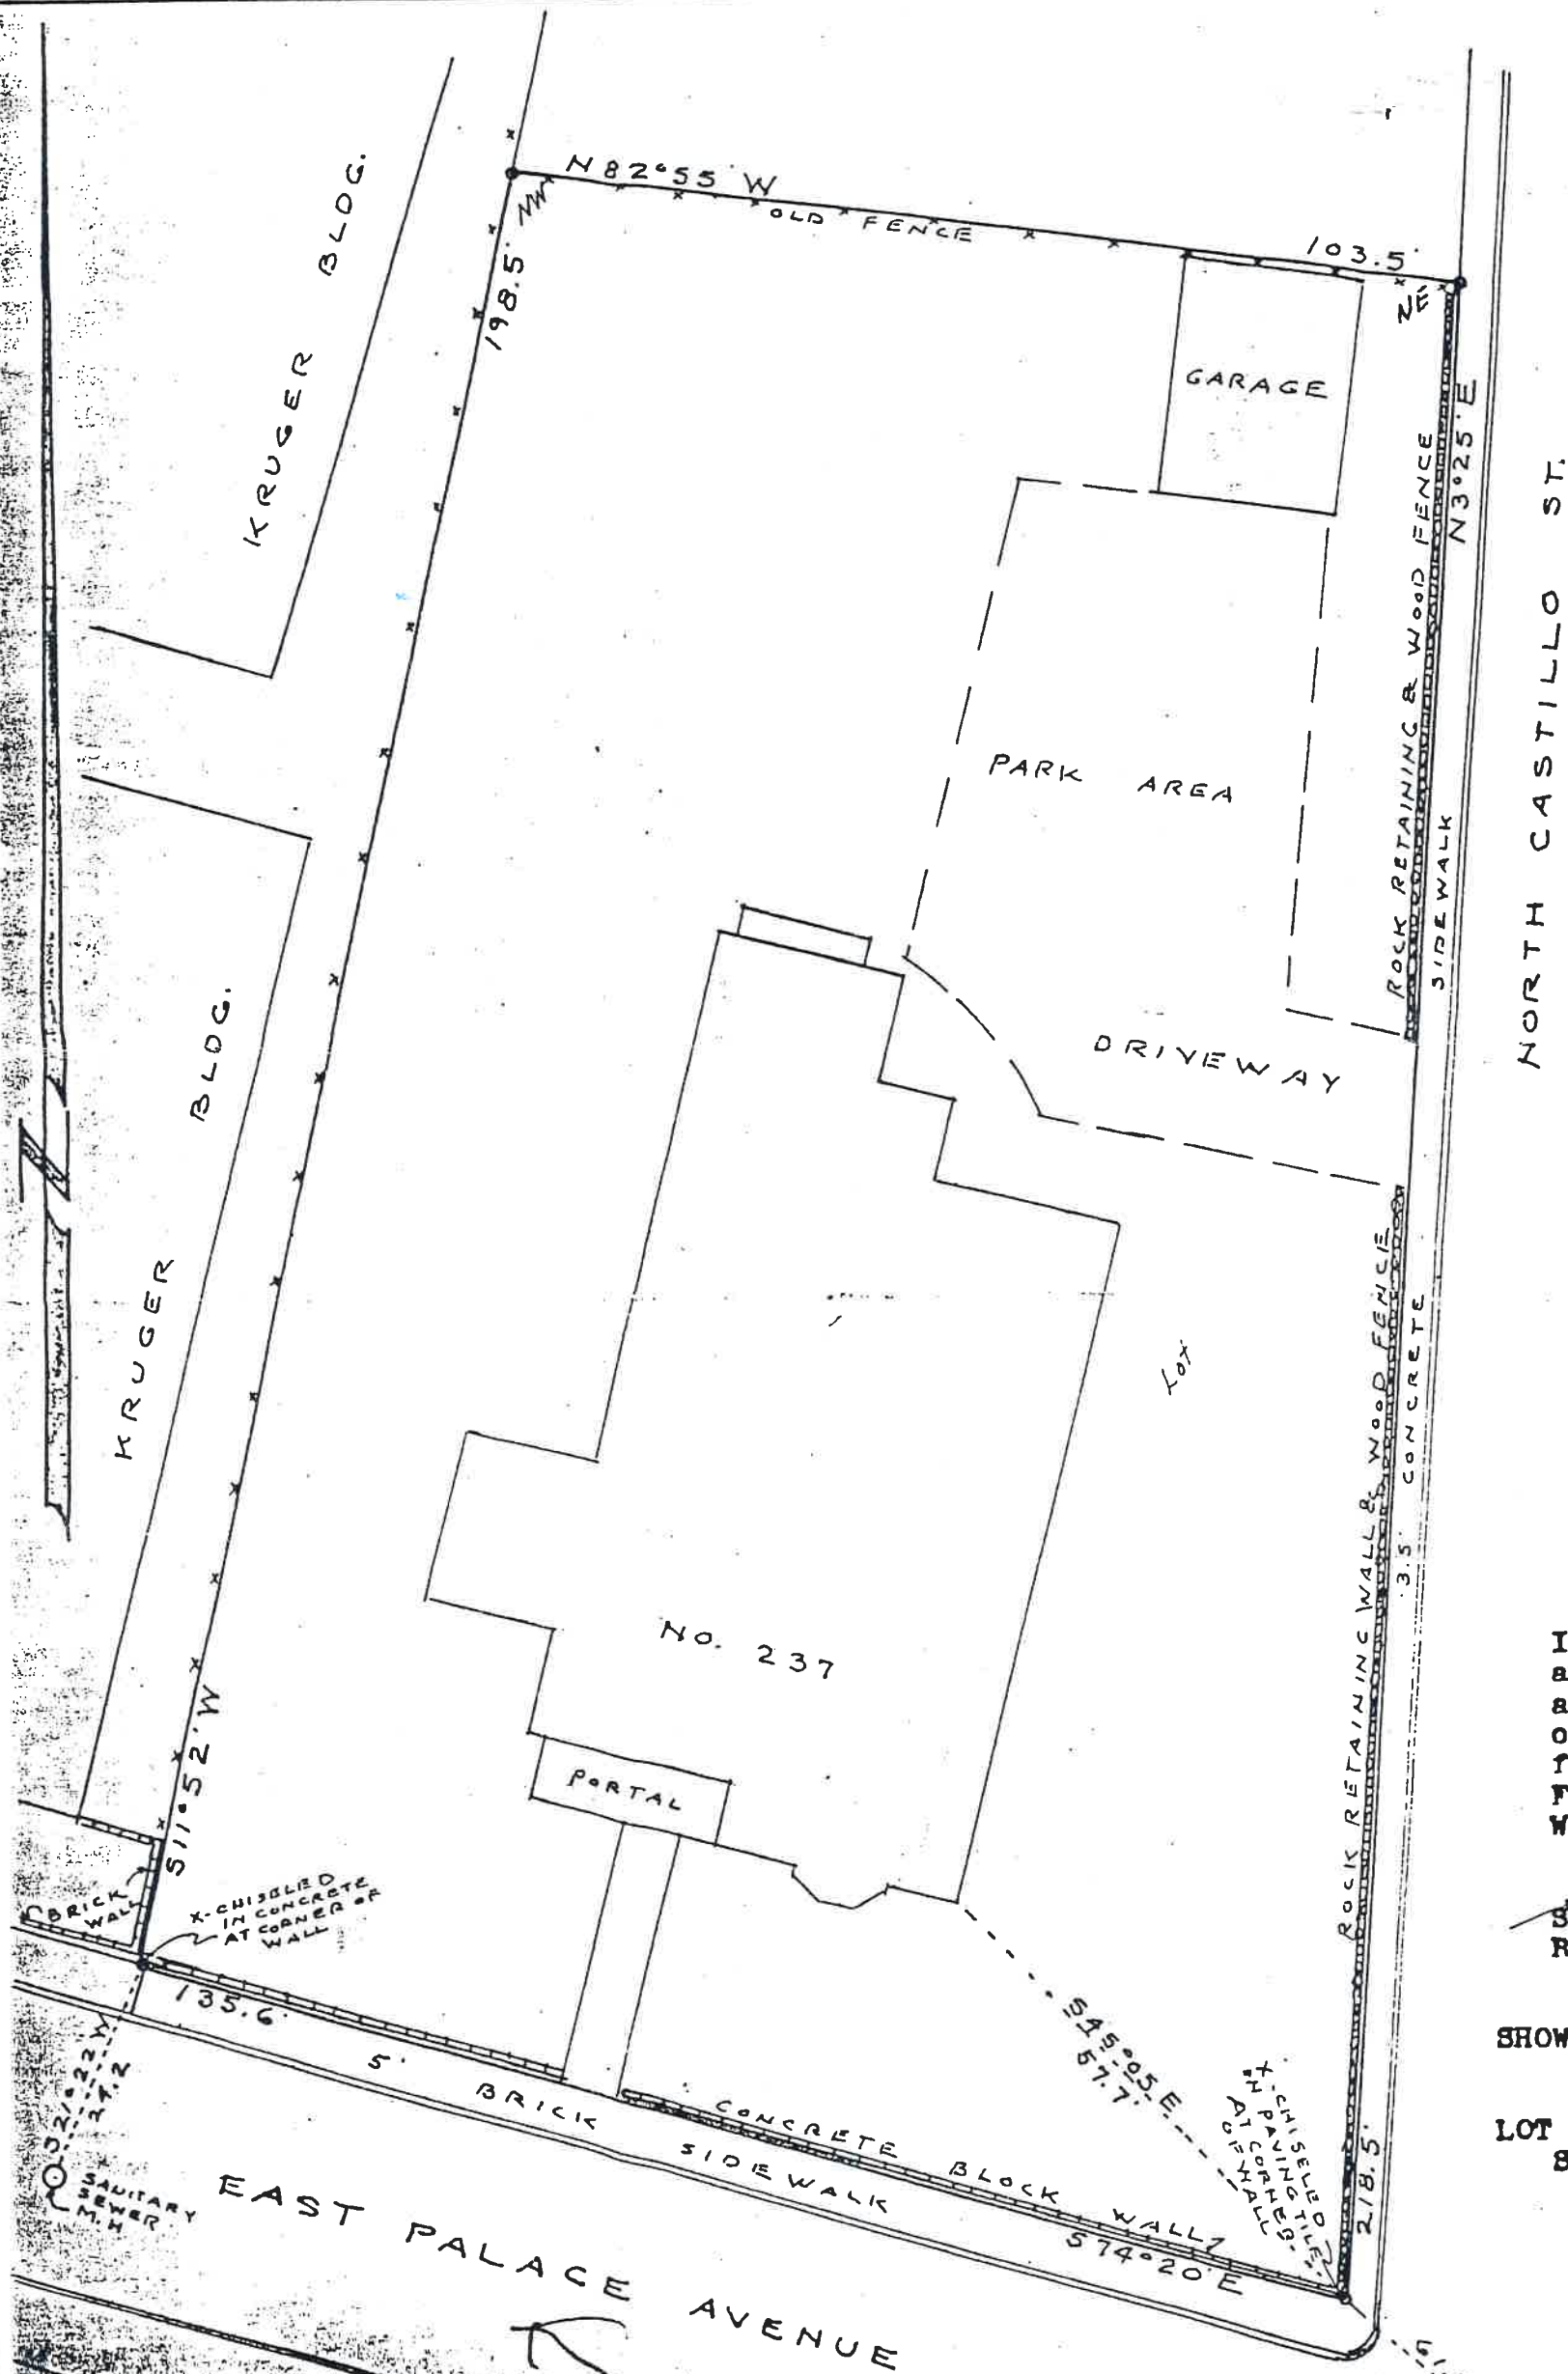

I certify that this plat and field notes thereon are a true and correct copy of a survey made in the field by me on 2 July 1994. Field notes and plat of W. White dated 24 May 1994.

Samuel P. Davalos
Registered Engineer-1

PLAT
SHOWING SURVEY OF PROPERTY
BERNARD SPITZ
237 EAST PALACE AVENUE
LOT 1, BLOCK 43, KINGS 1
SANTA FE NEW MEXICO
SCALE 1" = 20 Feet