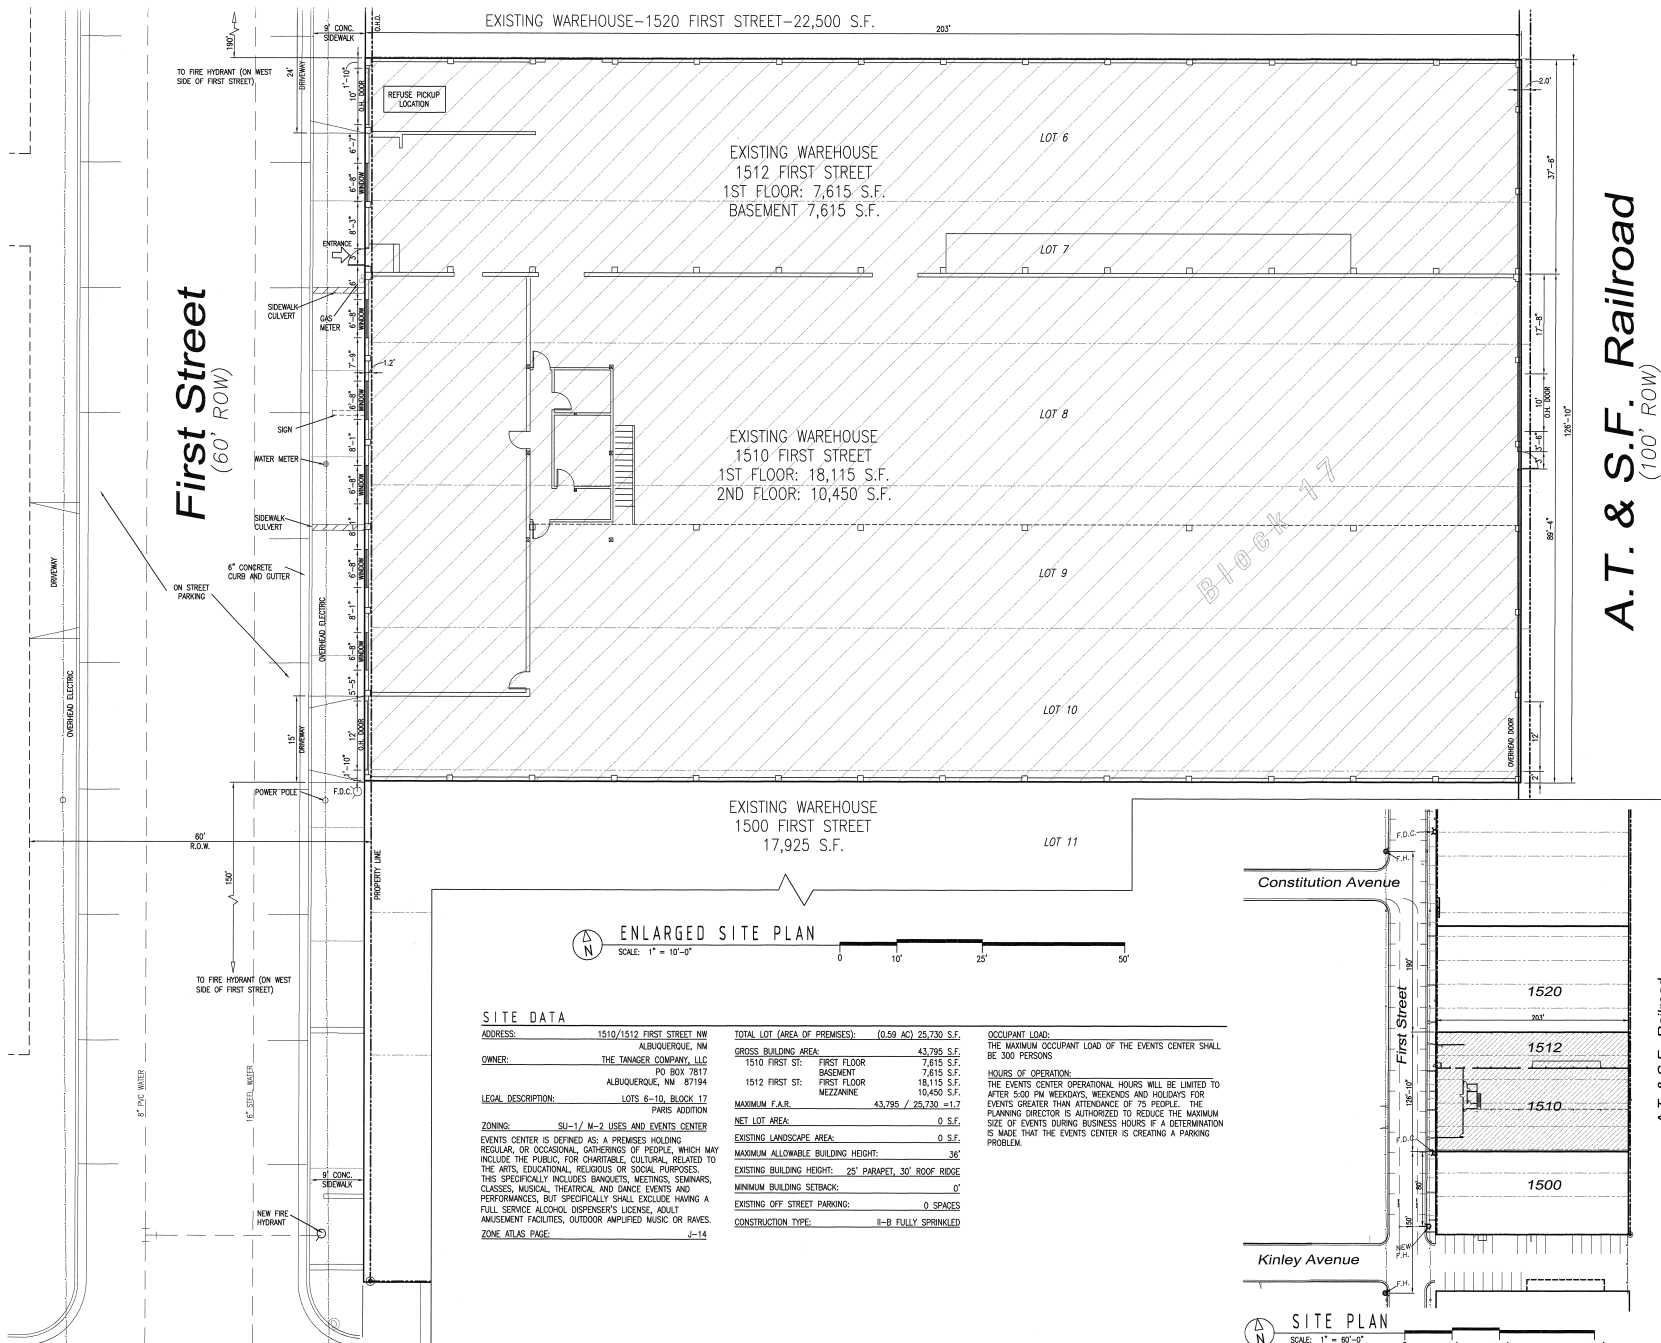


SIGNATURE BLOCK

PROJECT NUMBER: 1008042 11EPC-40061

APPLICATION NUMBER: _____

Is an infrastructure list required? () Yes () No If yes, then a set of approved IRC plans with a work order is required for any construction within public right-of-way or for construction of public improvements.

[Signature] DATE: 11-09-11
TRAFFIC ENGINEERING, TRANSPORTATION DIVISION

[Signature] DATE: 11/04/11
UTILITIES DEVELOPMENT

[Signature] DATE: 11-9-11
PARKS AND RECREATION

[Signature] DATE: 11-9-11
CITY ENGINEER

[Signature] DATE: _____
ENVIRONMENTAL HEALTH DEPT. (if required)

[Signature] DATE: 10-25-11
SOLID WASTE MANAGEMENT

[Signature] DATE: 11-9-11
ORR SUPERVISOR, PLANNING DEPARTMENT

FIRST STREET EVENTS CENTER
1510-1512 First Street NW
Albuquerque NM

s la G le HERR
Architects
1500 RIGGS AVENUE
ALBUQUERQUE
NEW MEXICO 87104
505.243.8171
505.246.0437
slaherr.com

SITE PLAN AND PROJECT DATA



revisions:

date: 10/20/11
sheet: 1

A.T. & S.F. Railroad