
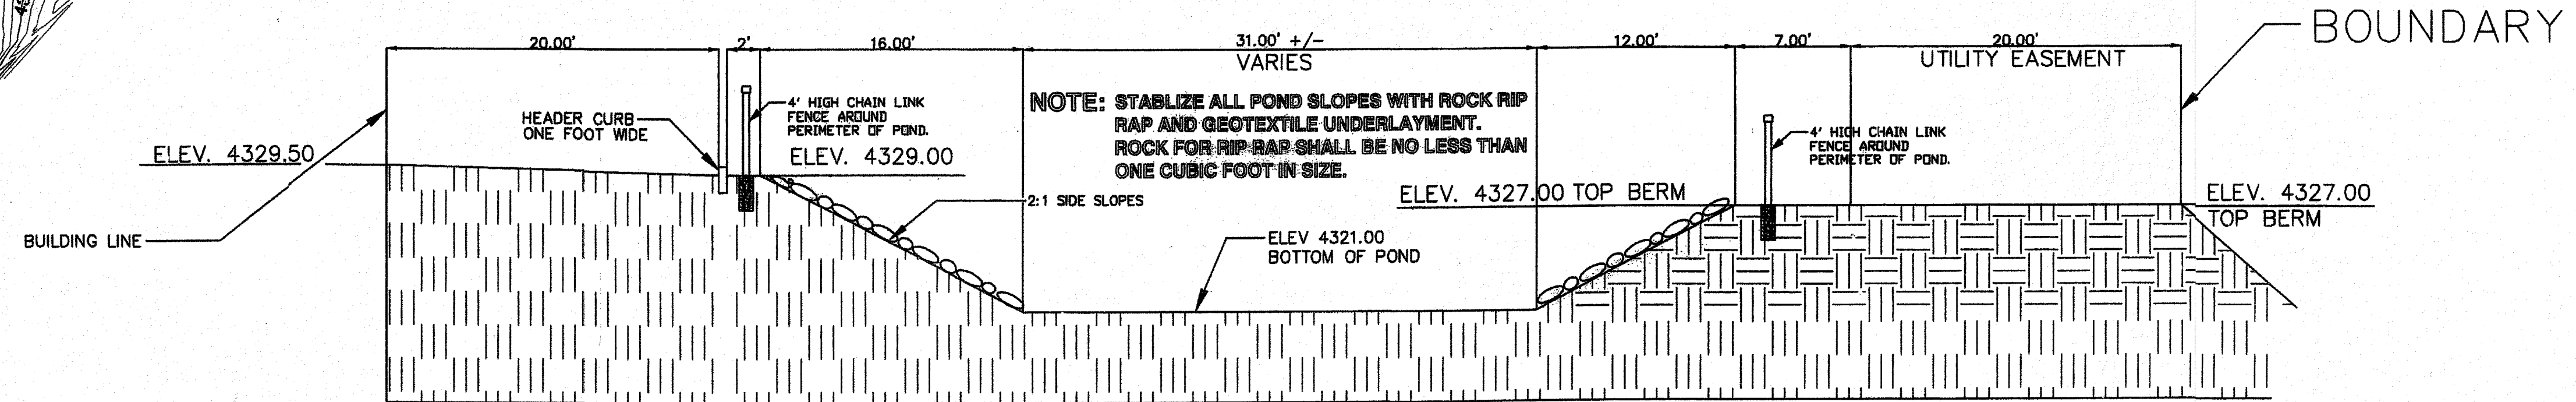
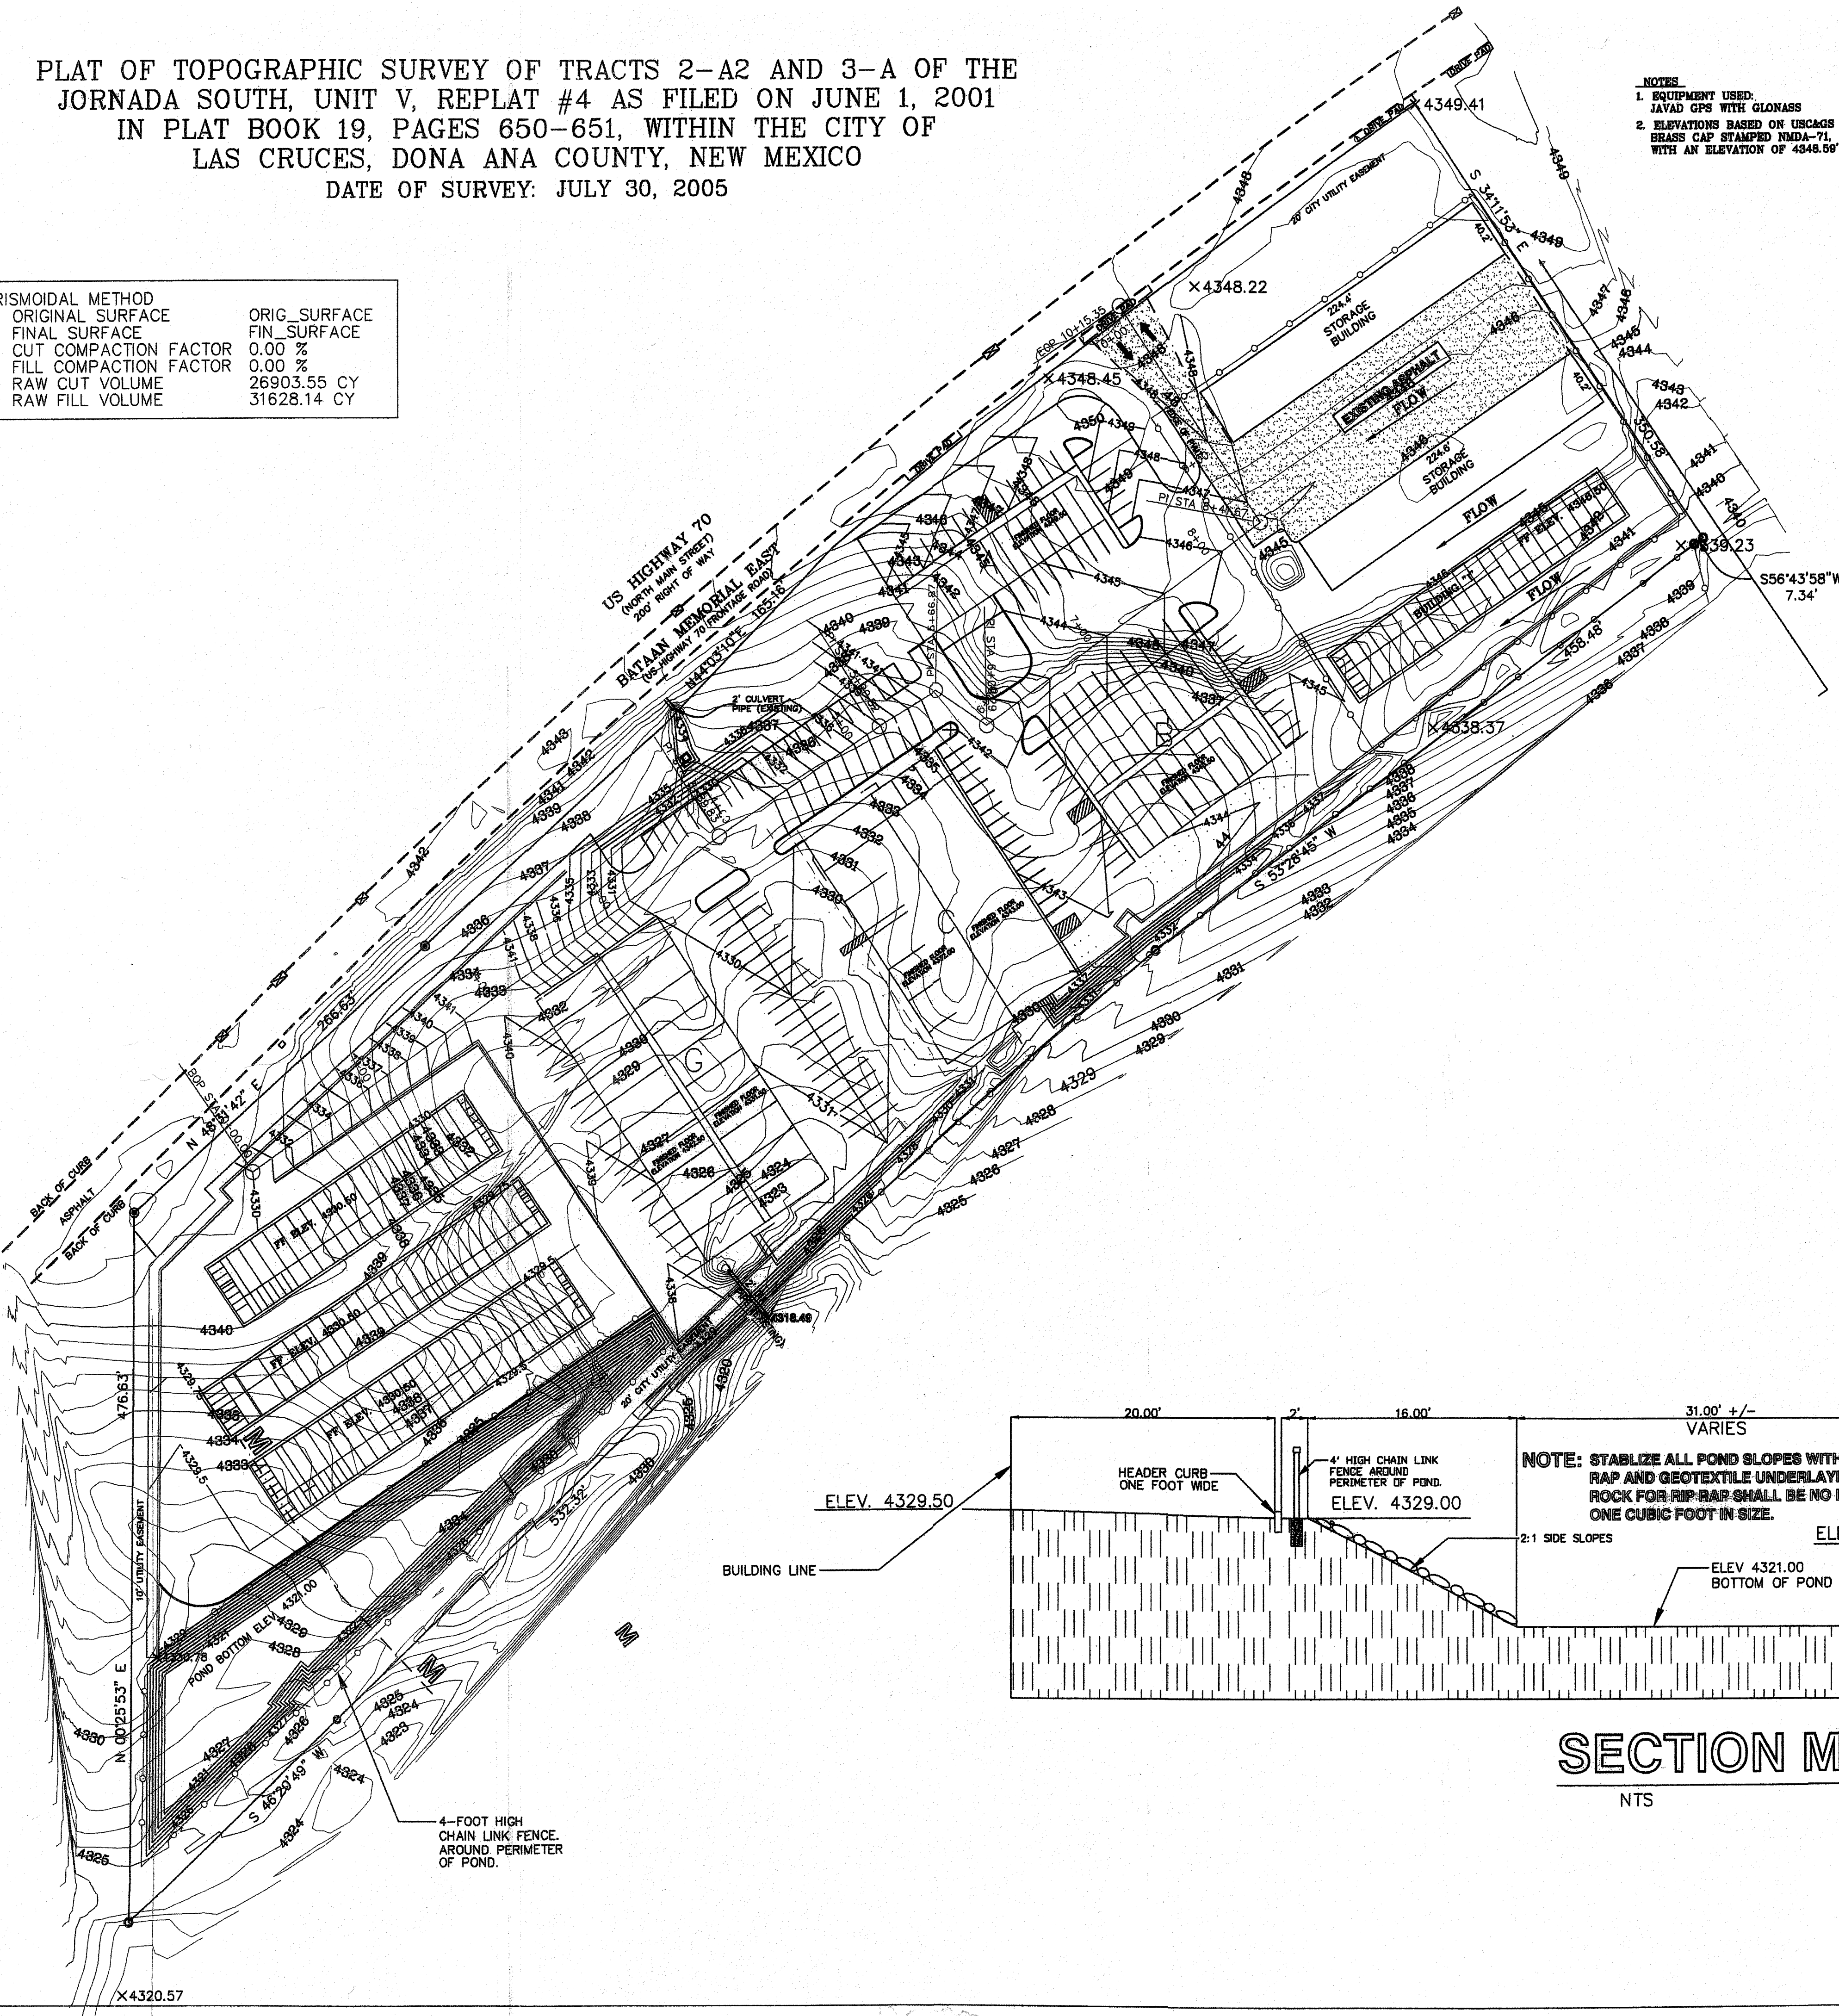
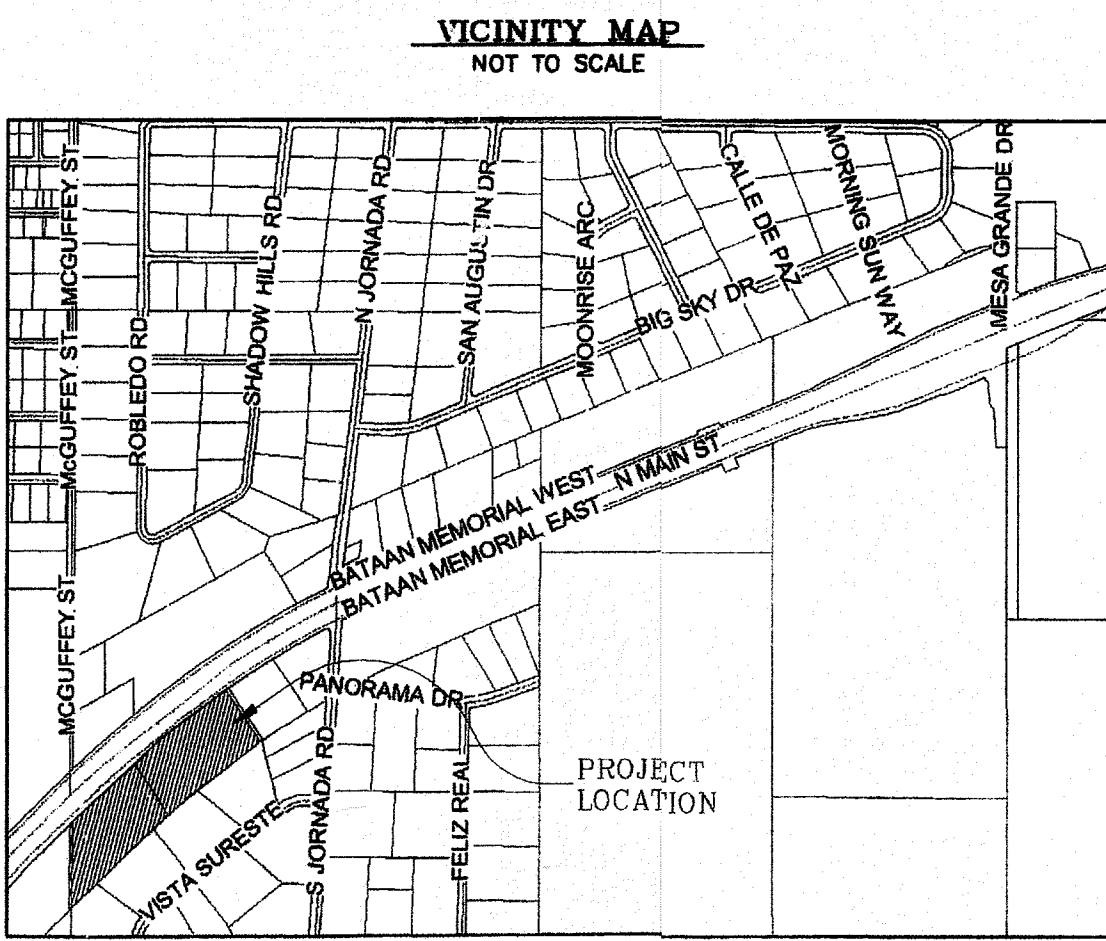


PLAT OF TOPOGRAPHIC SURVEY OF TRACTS 2-A2 AND 3-A OF THE
JORNADA SOUTH, UNIT V, REPLAT #4 AS FILED ON JUNE 1, 2001
IN PLAT BOOK 19, PAGES 650-651, WITHIN THE CITY OF
LAS CRUCES, DONA ANA COUNTY, NEW MEXICO
DATE OF SURVEY: JULY 30, 2005

PRISMOIDAL METHOD	
ORIGINAL SURFACE	ORIG. SURFACE
FINAL SURFACE	FIN. SURFACE
CUT COMPACTION FACTOR	0.00 %
FILL COMPACTION FACTOR	0.00 %
RAW CUT VOLUME	26903.55 CY
RAW FILL VOLUME	31628.14 CY


- NOTES:
1. EQUIPMENT USED:
JAVAD GPS WITH GLONASS
 2. ELEVATIONS BASED ON USCGS
BRASS CAP STAMPED NMDA-71,
WITH AN ELEVATION OF 4348.69'

LEGEND	
○	FOUND IRON ROD
●	HIGHWAY CAP
⊠	PHONE RISER
⊕	GAS VALVE
⊗	WATER VALVE
⊙	FIRE HYDRANT
⊖	VENT PIPE
⊙	DROP INLET
⊙	UTILITY POLE WITH ANCHOR
---	PROPERTY LINE
---	EASEMENT LINE
---	EDGE OF ASPHALT
---	OVERHEAD ELECTRIC
---	FENCE

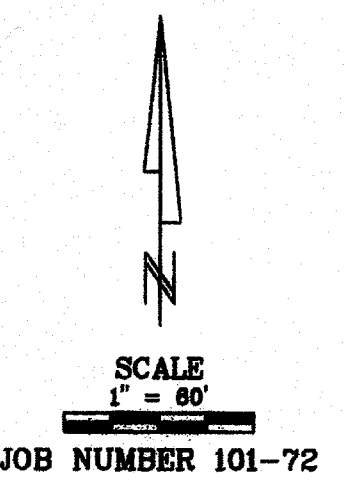

SECTION M-M
NTS

BOUNDARY

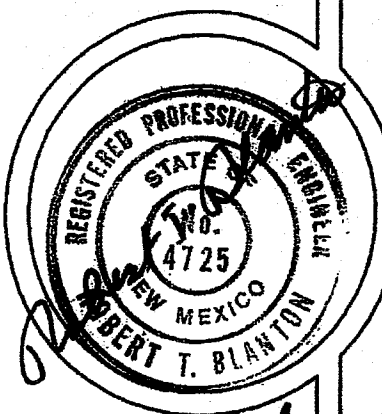

GRADING
PLAN
REVISION DATE:

SHEET NO.
C-2

Donohue Land Surveys
3010 Bowman Avenue
P.O. Box 40
Mesilla Park, N.M. 88047
1-505-523-1114

MOUNTAIN VIEW STORAGE COMPLEX
4400 BATAAN MEMORIAL
EAST HWY 70 FRONTAGE ROAD
LAS CRUCES, NM

(505) 526-4056 FAX
(505) 526-9582
ROBERT T. BLANTON, P.E.
CIVIL/STRUCTURAL ENGINEER
Consulting Services
1732 Aspen Ave.
Las Cruces, N.M. 88005