



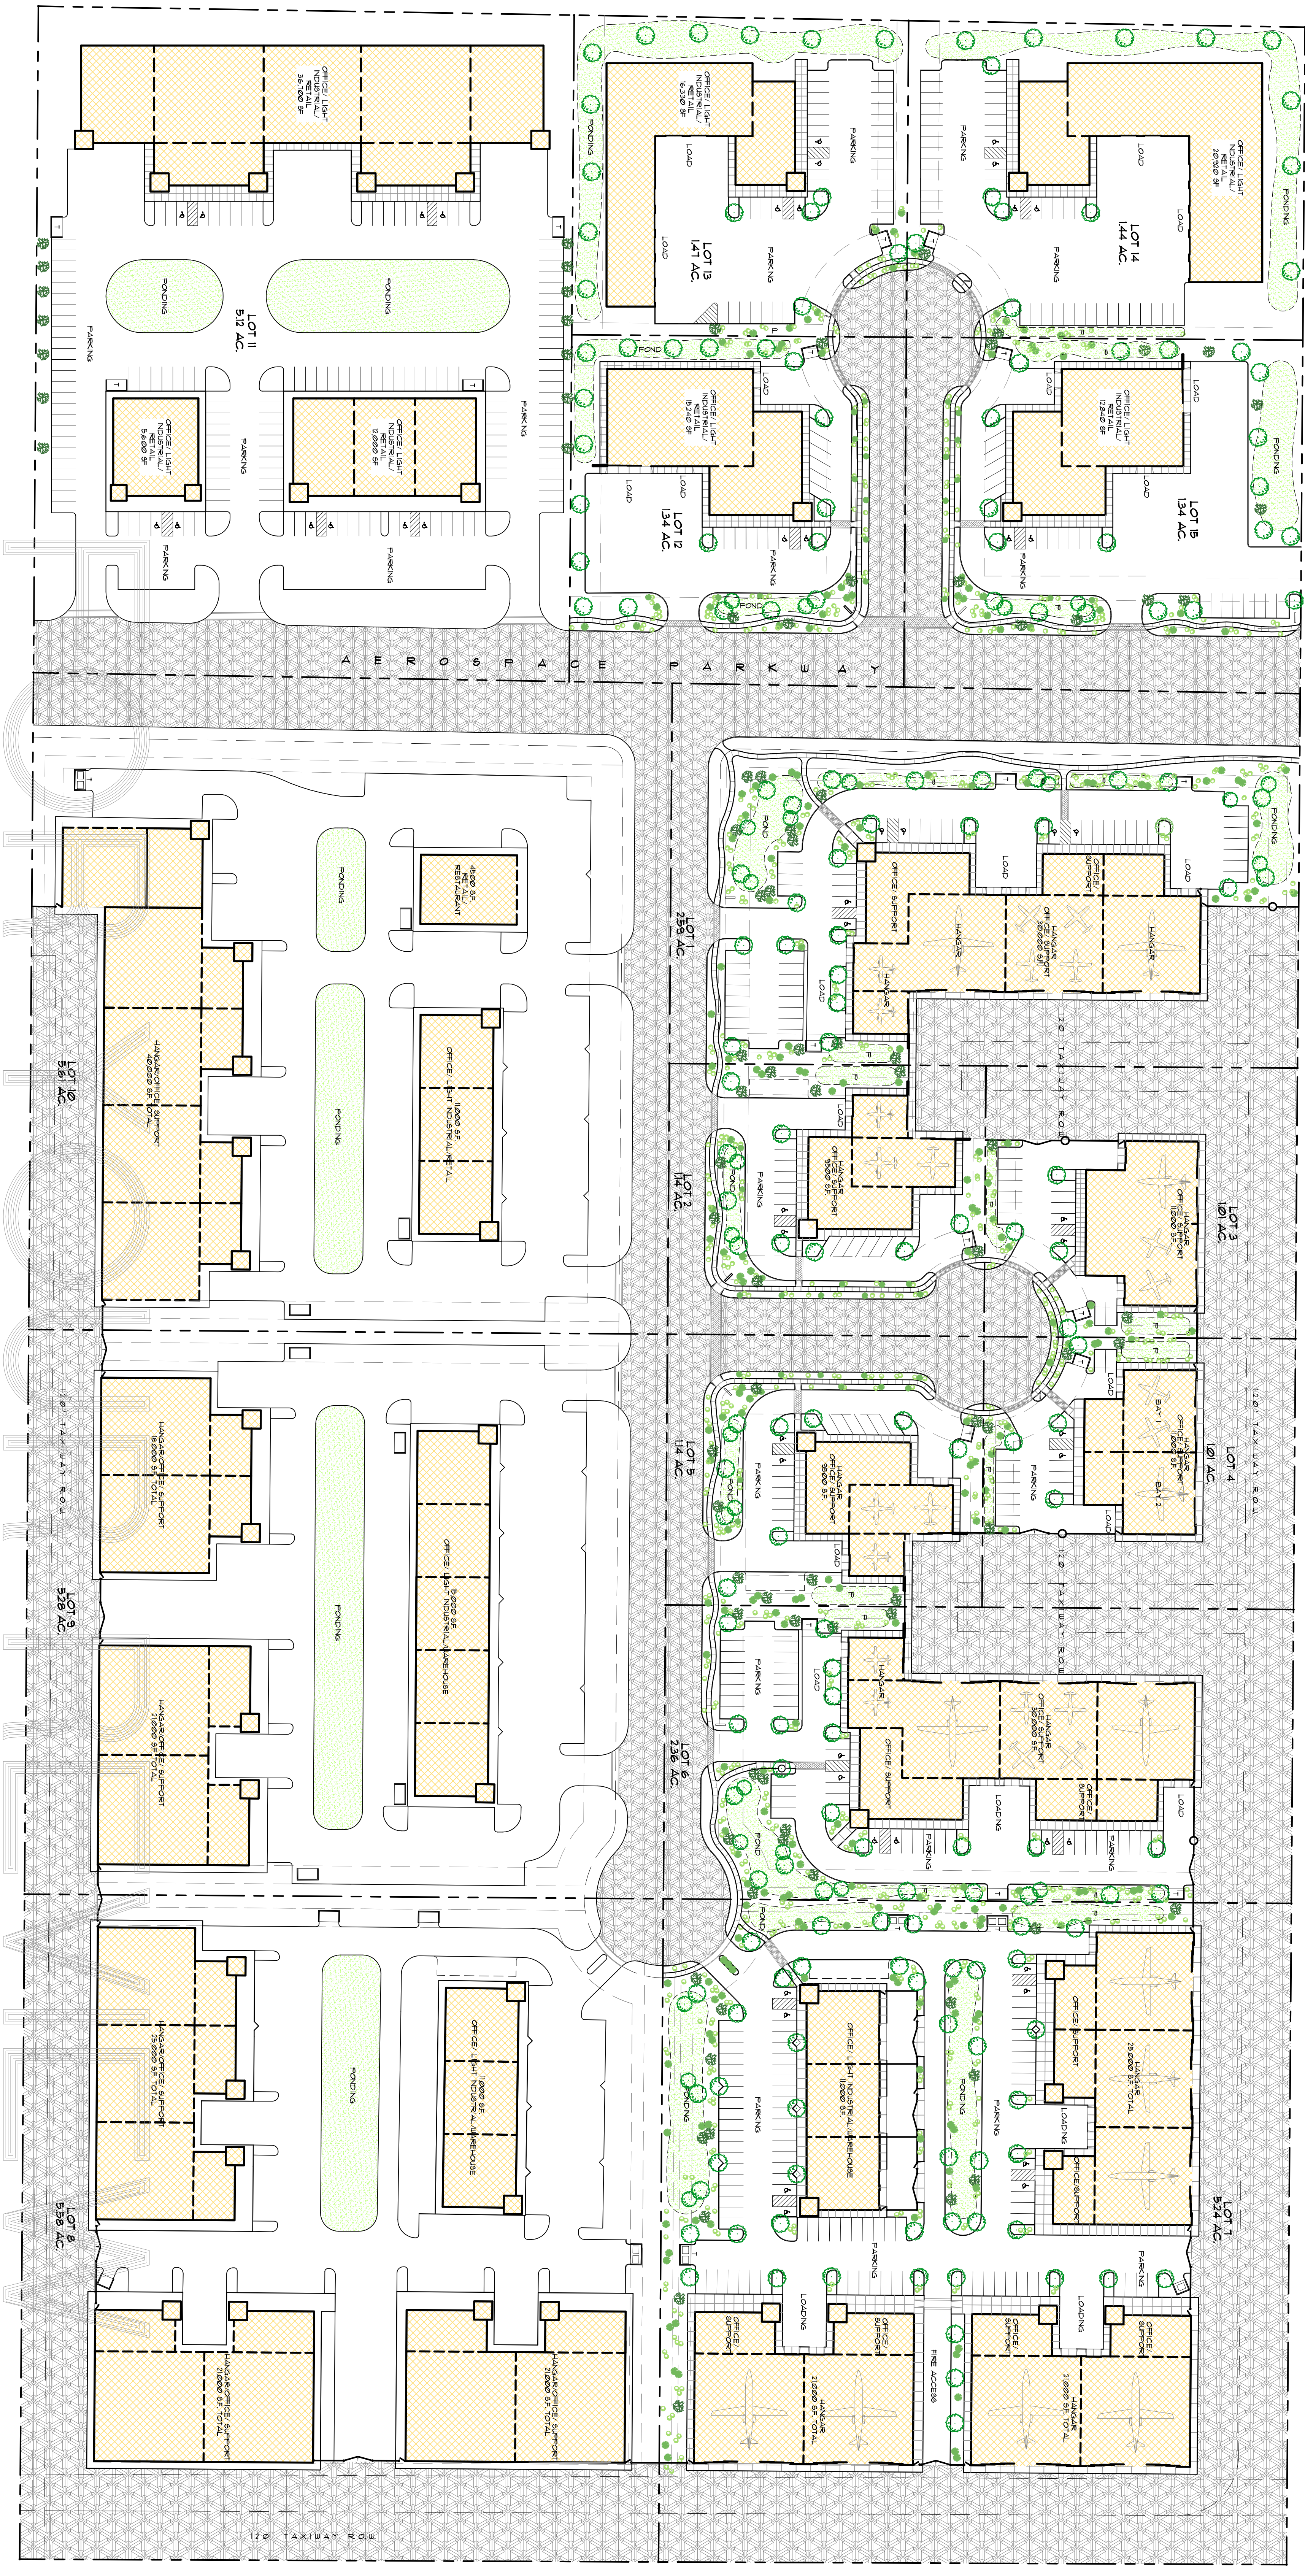

PRELIMINARY SITE PLAN 1" = 60'-0"

0 50' 100' 200' 500'

PRELIMINARY SITE DEVELOPMENT PLAN
FOR LOTS 1 THRU 10 AEROSPACE
TECHNOLOGY PARK UNIT 1
ALBUQUERQUE, NEW MEXICO
10/11/2018

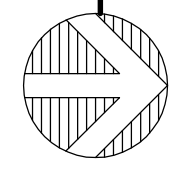

JOHN KIRKPATRICK
ARCHITECT
411 HWY 314 NW P.O. BOX 1473
LOS LUNAS, NM 87031
(505) 865-0111 (505) 315-9629
jk@kirpatrickdesigns.com

THIS DOCUMENT IS THE INTELLECTUAL PROPERTY OF THE ARCHITECT
AND MAY NOT BE REPRODUCED FOR ANY PURPOSES WITHOUT WRITTEN
AUTHORIZATION.