

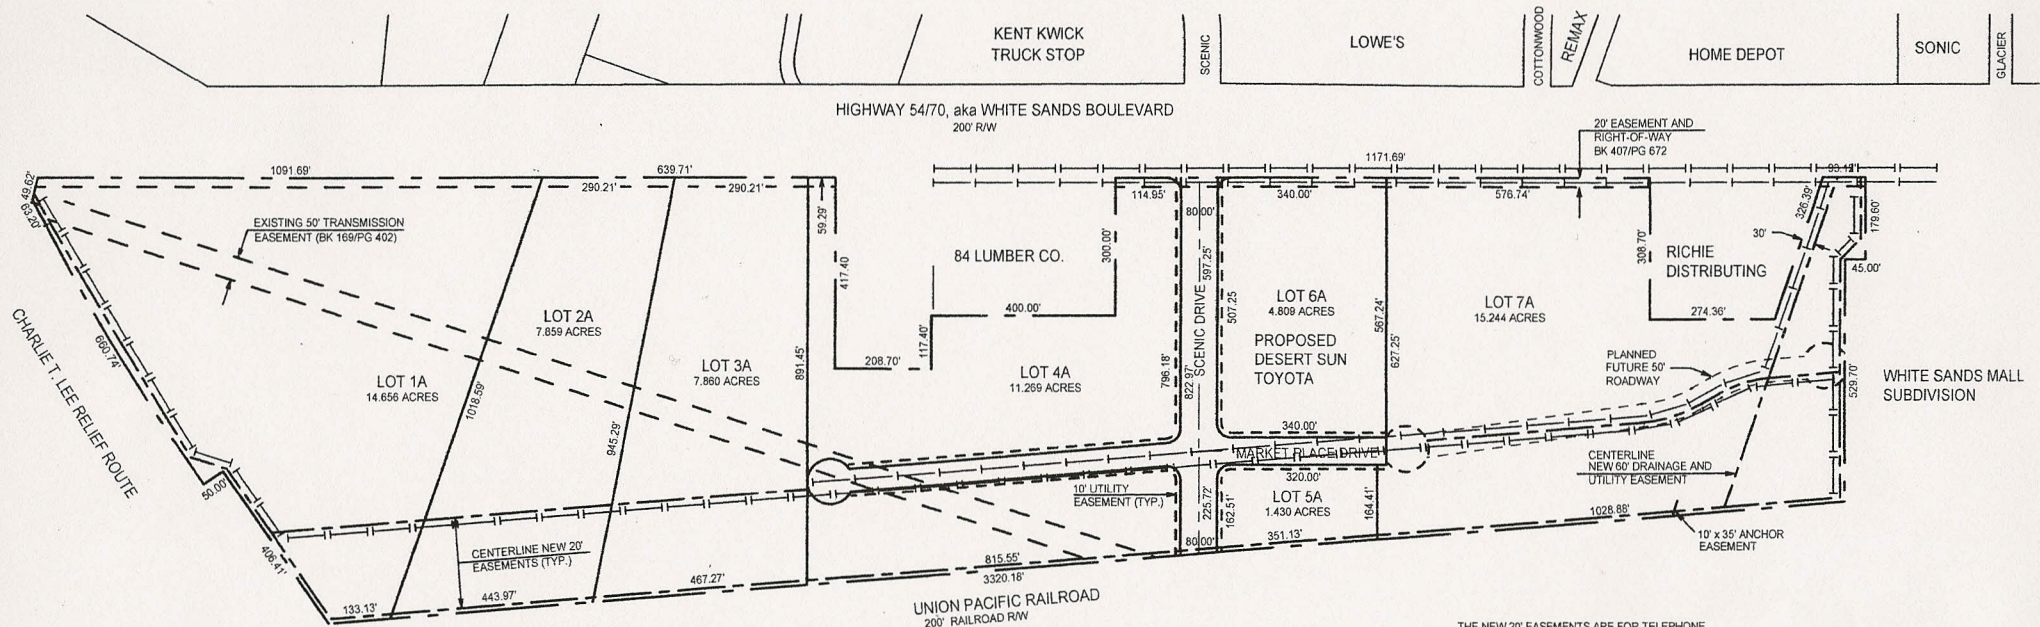



MARKET PLACE 2 ALAMOGORDO OTERO COUNTY, NEW MEXICO

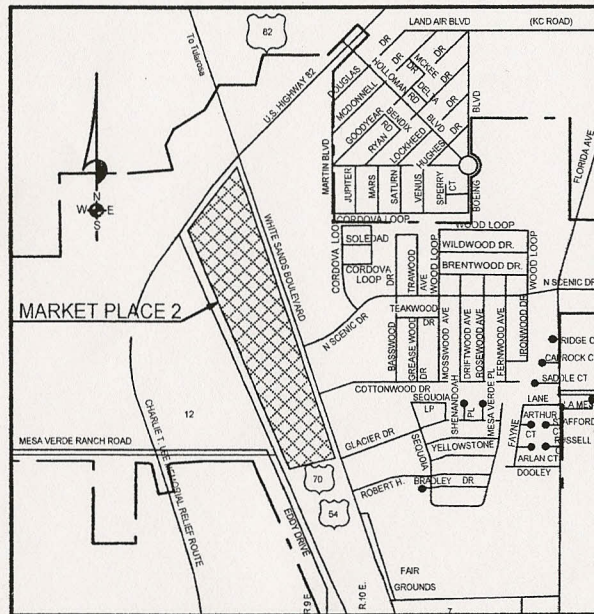


THE NEW 20' EASEMENTS ARE FOR TELEPHONE
GAS, ELECTRICITY, TV, WATER AND SEWER ONLY

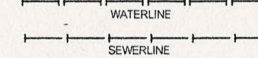

LOCATION MAP
NOT TO SCALE

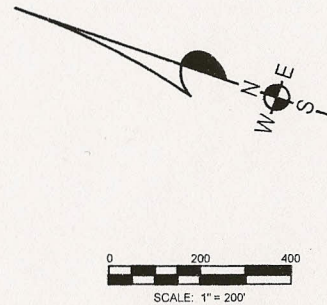

WESTSOURCE

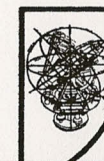

ALAMOTERO PROFESSIONAL LAND SURVEYORS
1101 NORTH FLORIDA AVENUE
ALAMOGORDO, NEW MEXICO
PHONE 575-437-7074 FAX 575-437-7075
SURVEYS, P.C. COPYRIGHT © 2010 ALAMOTERO LAND SURVEYS, P.C.

DATE: 01/04/10 SCALE: 1" = 200'
DRAWN BY: LTR JOB NO.: 09511
CHECKED BY: KZ SHEET 2 OF 2