


- KEYNOTES:**
1. DEMO FLOOR CLEAN OUT AND PREPARE FOR NEW CONNECTION.
  2. DEMO SINK AND PREPARE FOR NEW
  3. DEMO EXISTING SANITARY BACK TO WALL AND PREPARE FOR NEW CONNECTION.

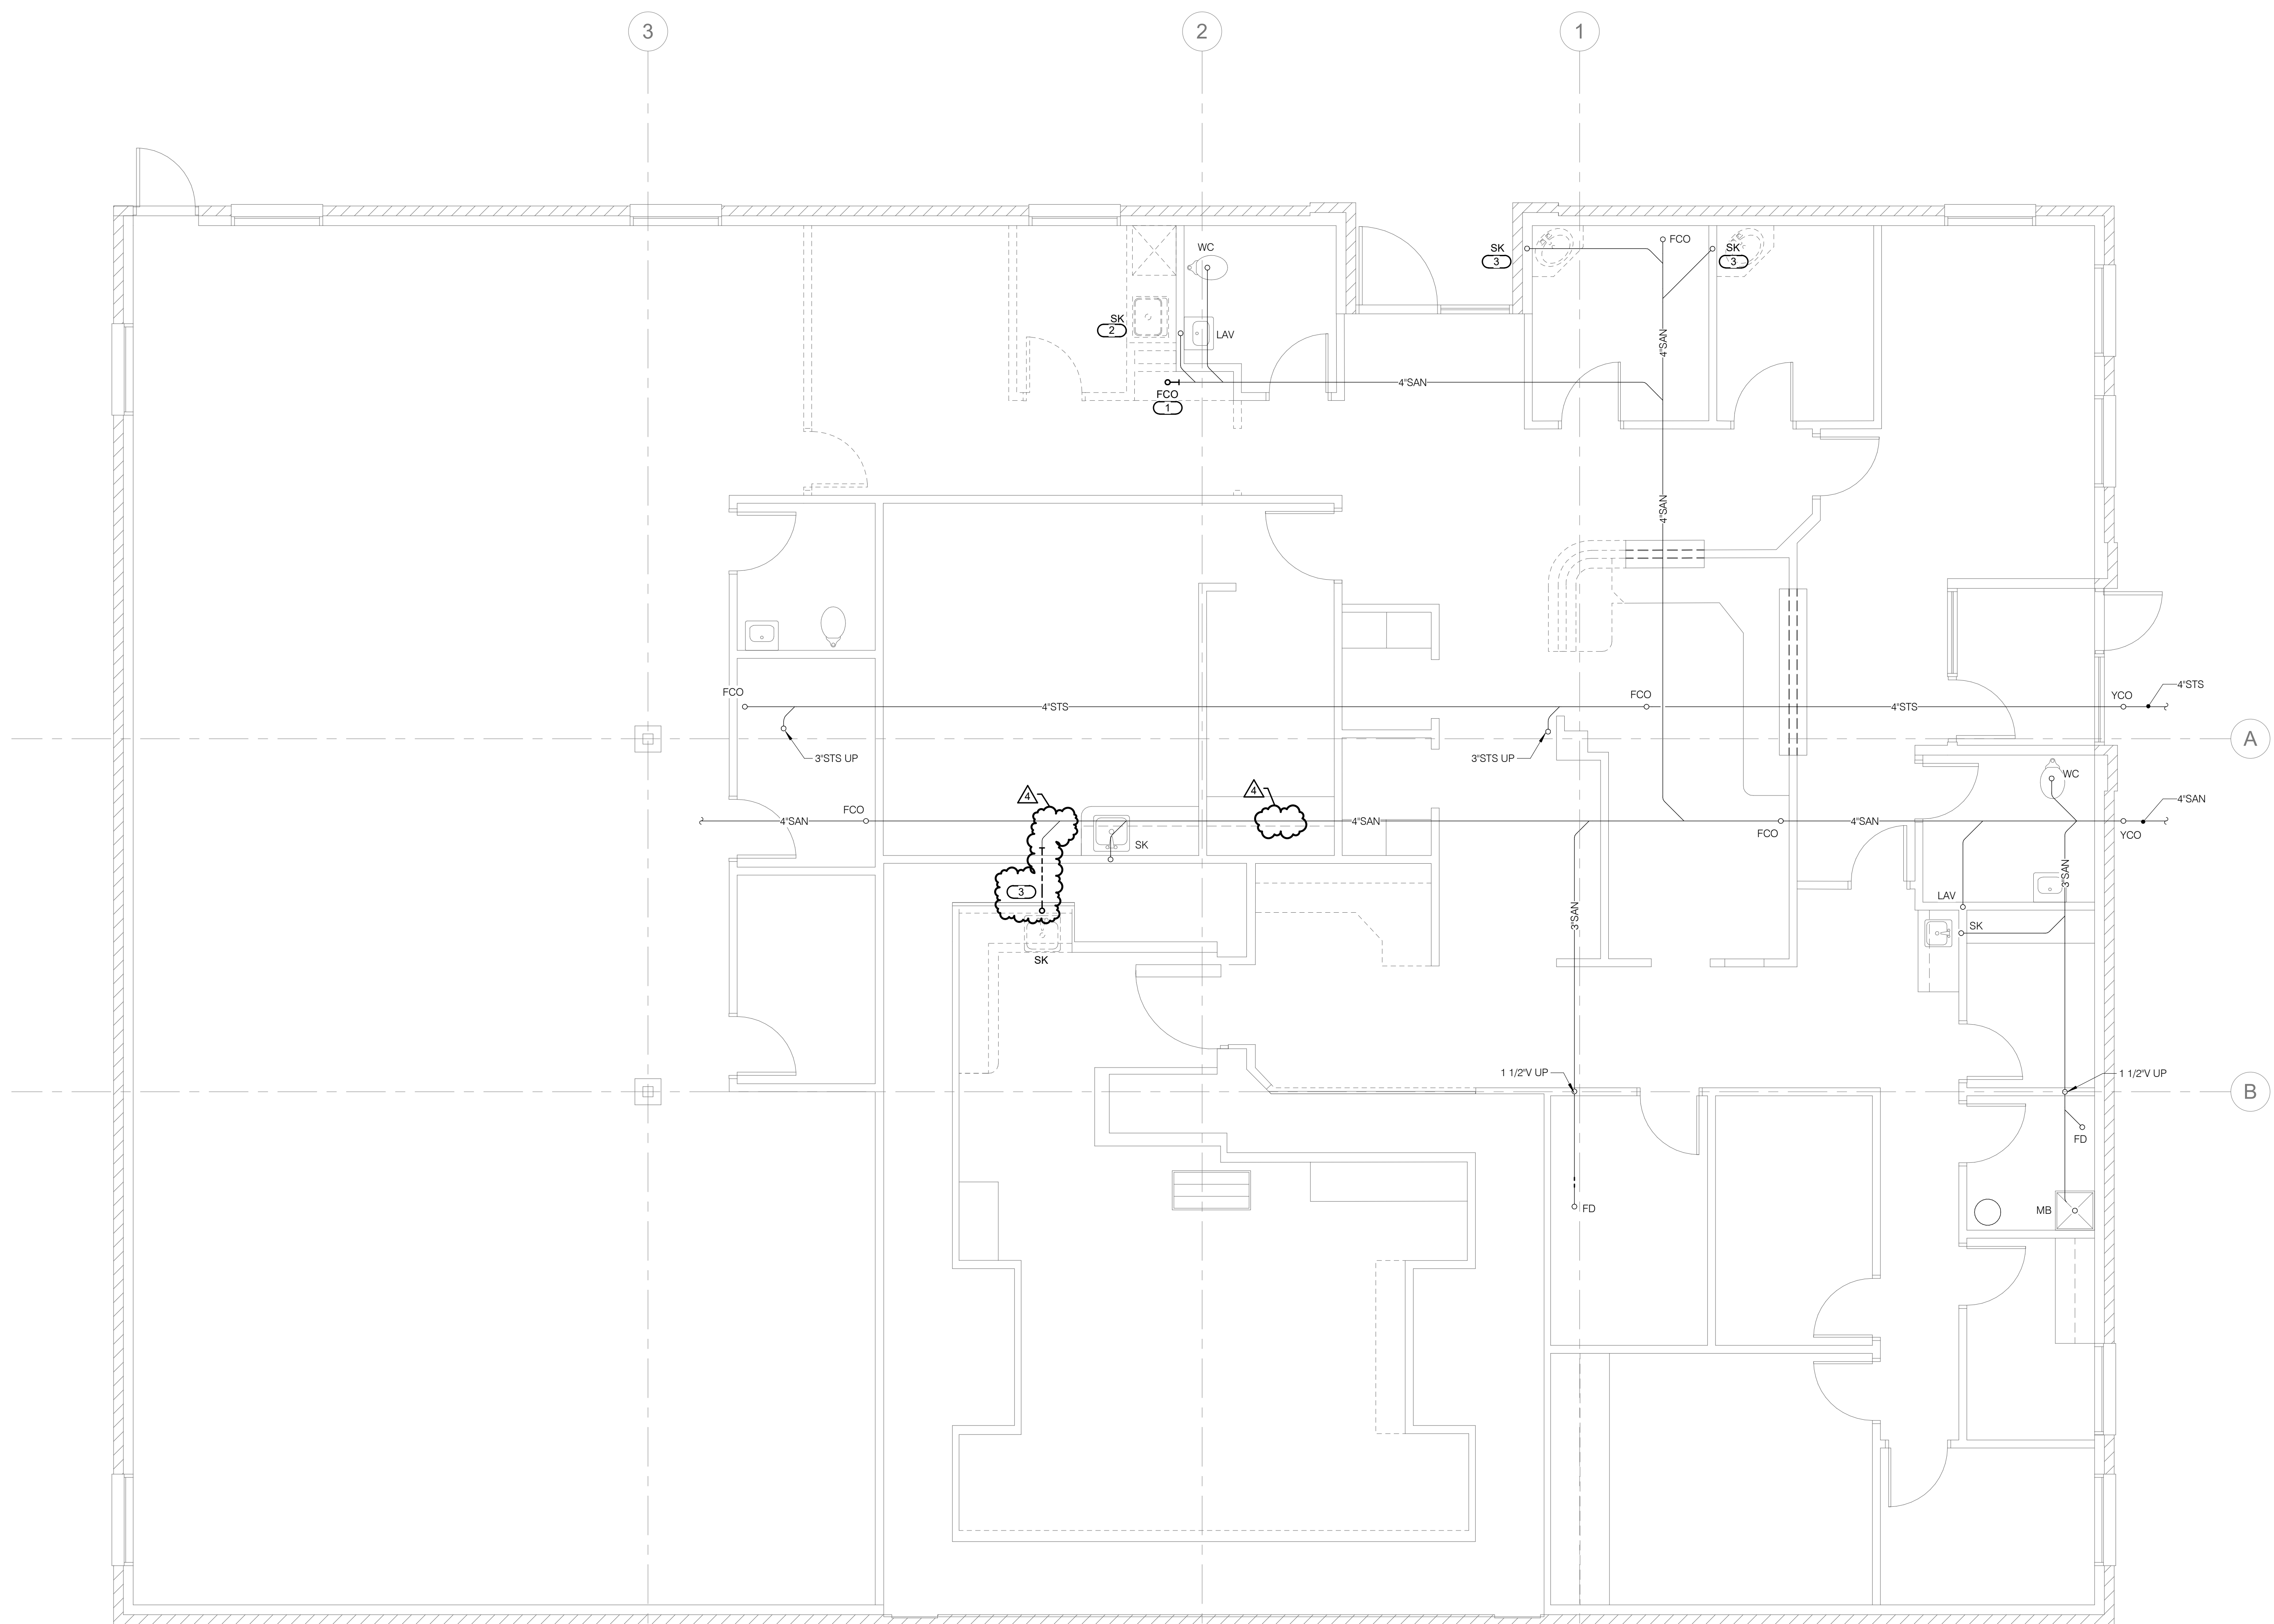

10/21/19 Bulletin 02  
 05/20/19 Addendum 01  
 04/25/19 Bids and Permits  
 04/04/19 Owner Review

DATE ISSUED  
**ZDB**  
 DRAWN BY  
**BDY**  
 CHECKED BY

**HOBBS + BLACK**  
**ARCHITECTS**

100 N. State St.  
 Ann Arbor, MI 48104  
 P: 734.663.4189  
 www.hobbs-black.com

**21ST CENTURY ONCOLOGY**  
 MEDICAL BUILDING

**MADISON HEIGHTS, 48071**

PROJECT

CONSULTANT



**UNDERFLOOR DEMOLITION - PLUMBING**

SHEET TITLE

19-618

PROJECT NUMBER

**PD-10U**

SHEET NUMBER

**1 UNDERFLOOR DEMOLITION - PLUMBING**  
 1/4" = 1'-0"



**IMEG** 36200 TOWN CENTER DRIVE  
 NOVA MI 48275  
 TEL: 248.309.5400 FAX: 248.344.1600  
 www.imegcorp.com  
 PROJECT #: 1900772.00

IMEG CORP. RESERVES PROPRIETARY RIGHTS, INCLUDING COPYRIGHTS, TO THIS DRAWING AND THE DATA SHOWN THEREON. THIS DRAWING AND/OR DATA ARE THE EXCLUSIVE PROPERTY OF IMEG CORP. AND SHALL NOT BE USED OR REPRODUCED FOR ANY OTHER PROJECT WITHOUT THE EXPRESS WRITTEN APPROVAL AND PARTICIPATION OF IMEG CORP. © 2019 IMEG CORP.

REFERENCE SCALE IN INCHES

Project Name  
 Project Number 10/21/2019 10:25:59 AM