

OVERALL PARCEL SKETCH


JOB No. 05-379

For: **BRANDON DEVELOPMENT - LOCKWOOD, LLC**
 910 S ORTONVILLE RD
 ORTONVILLE, MI 48462

0 400 800 1200



SCALE 1" = 400'

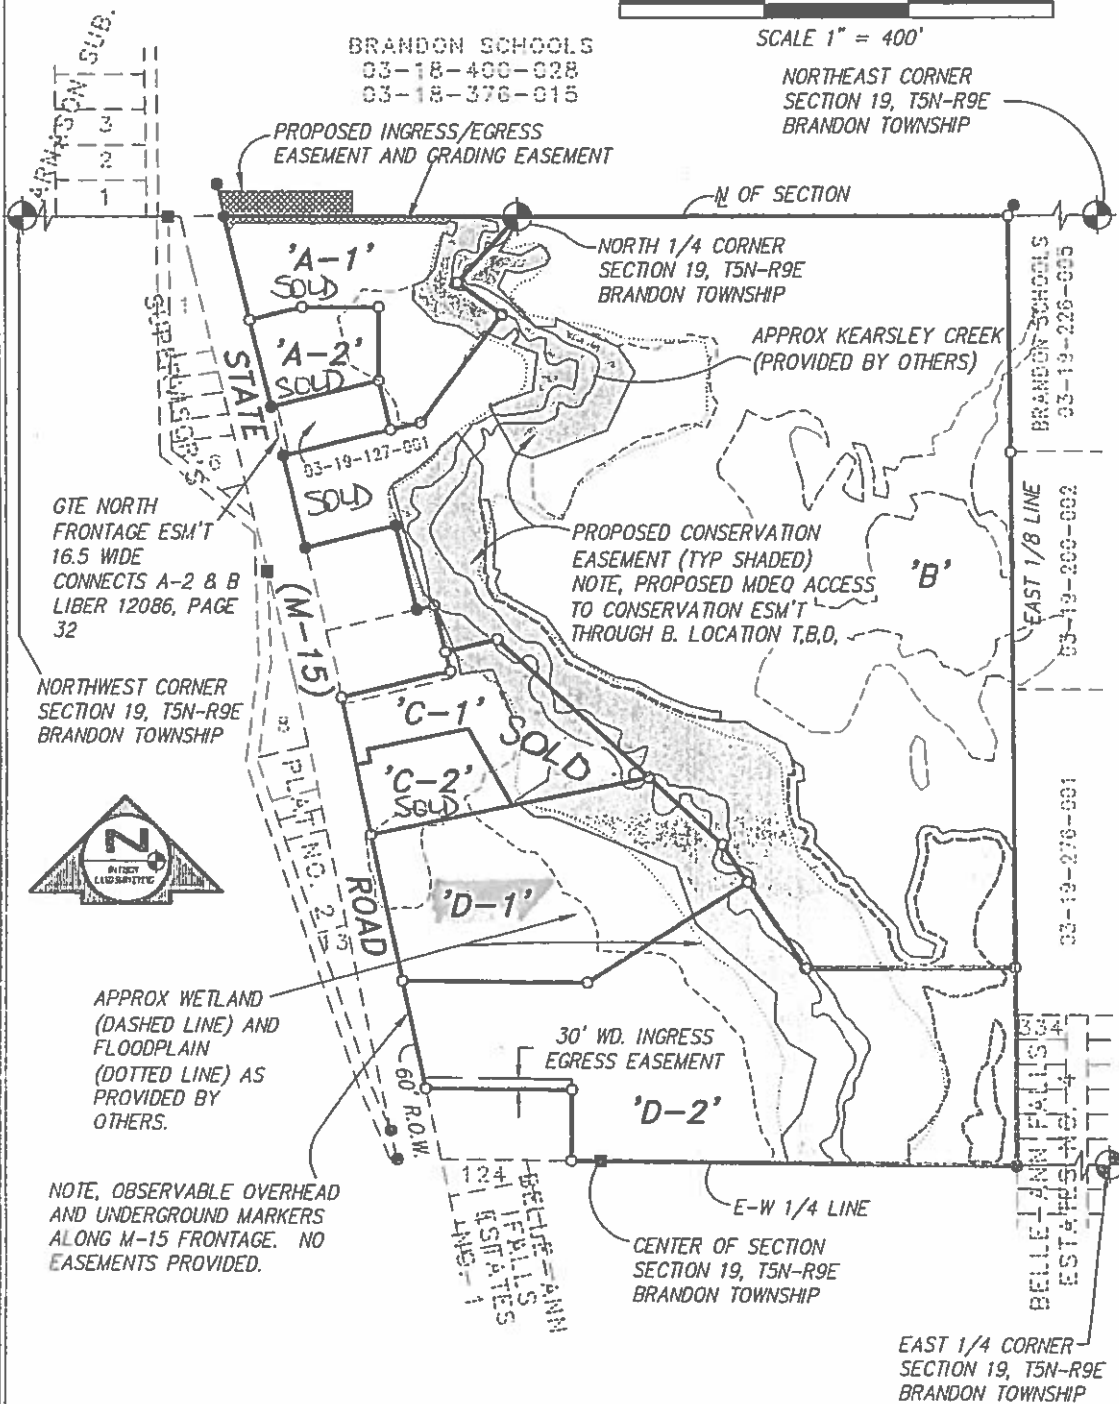

DAVISON LAND SURVEYING INC.

1063 S. State, Suite 9 Davison, MI 48423
 Phone: 810-653-5969 Fax: 810-658-9388

LEGEND: ○=IRON SET, ●=IRON FOUND, ■=MONUMENT FOUND, x-x=FENCE, (R)=RECORDED, (M)=MEASURED

DATE: 12/5/05, 2/22/06
 12/23/08, 9/15/10

SCALE:
 1" = 400'

DRAWN BY:
 GBD, RJV

CREW CHIEF:
 CTL

CHECKED BY
 CTL

SHEET
 1 OF 1