


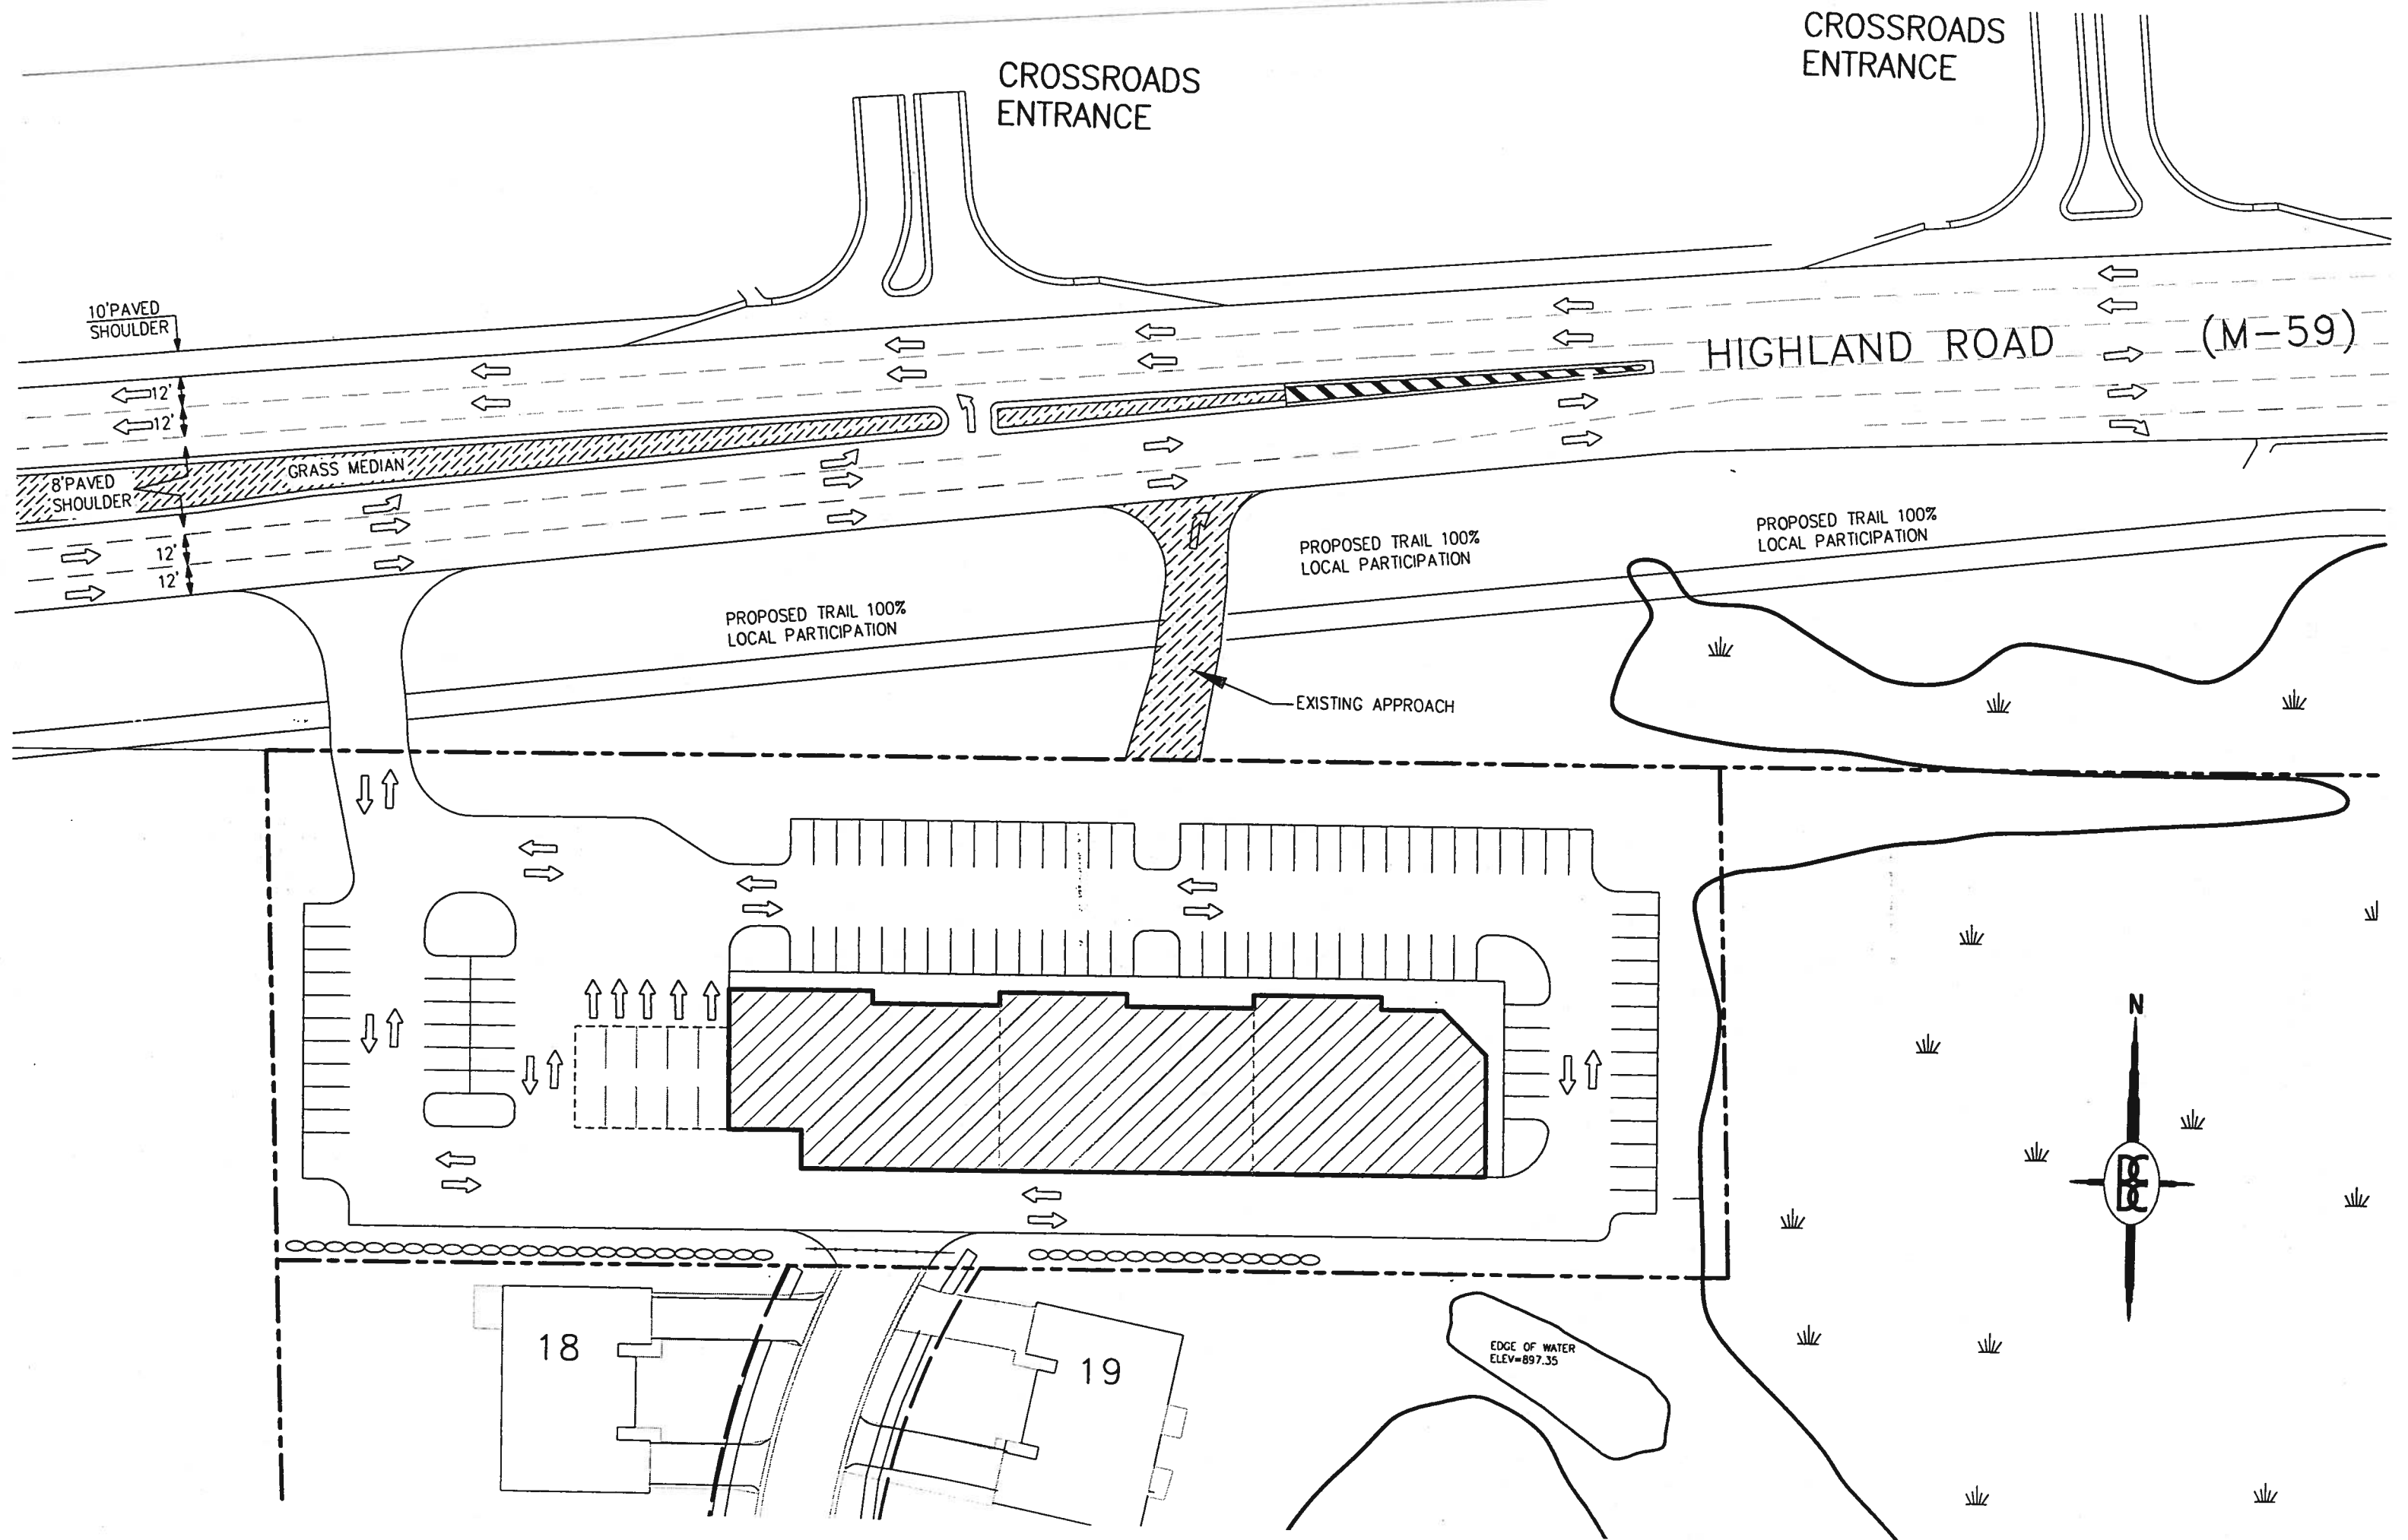

CROSSROADS
ENTRANCE

CROSSROADS
ENTRANCE

10' PAVED
SHOULDER

HIGHLAND ROAD (M-59)

8' PAVED
SHOULDER

GRASS MEDIAN

PROPOSED TRAIL 100%
LOCAL PARTICIPATION

PROPOSED TRAIL 100%
LOCAL PARTICIPATION

PROPOSED TRAIL 100%
LOCAL PARTICIPATION

EXISTING APPROACH

18

19

EDGE OF WATER
ELEV=897.35

