


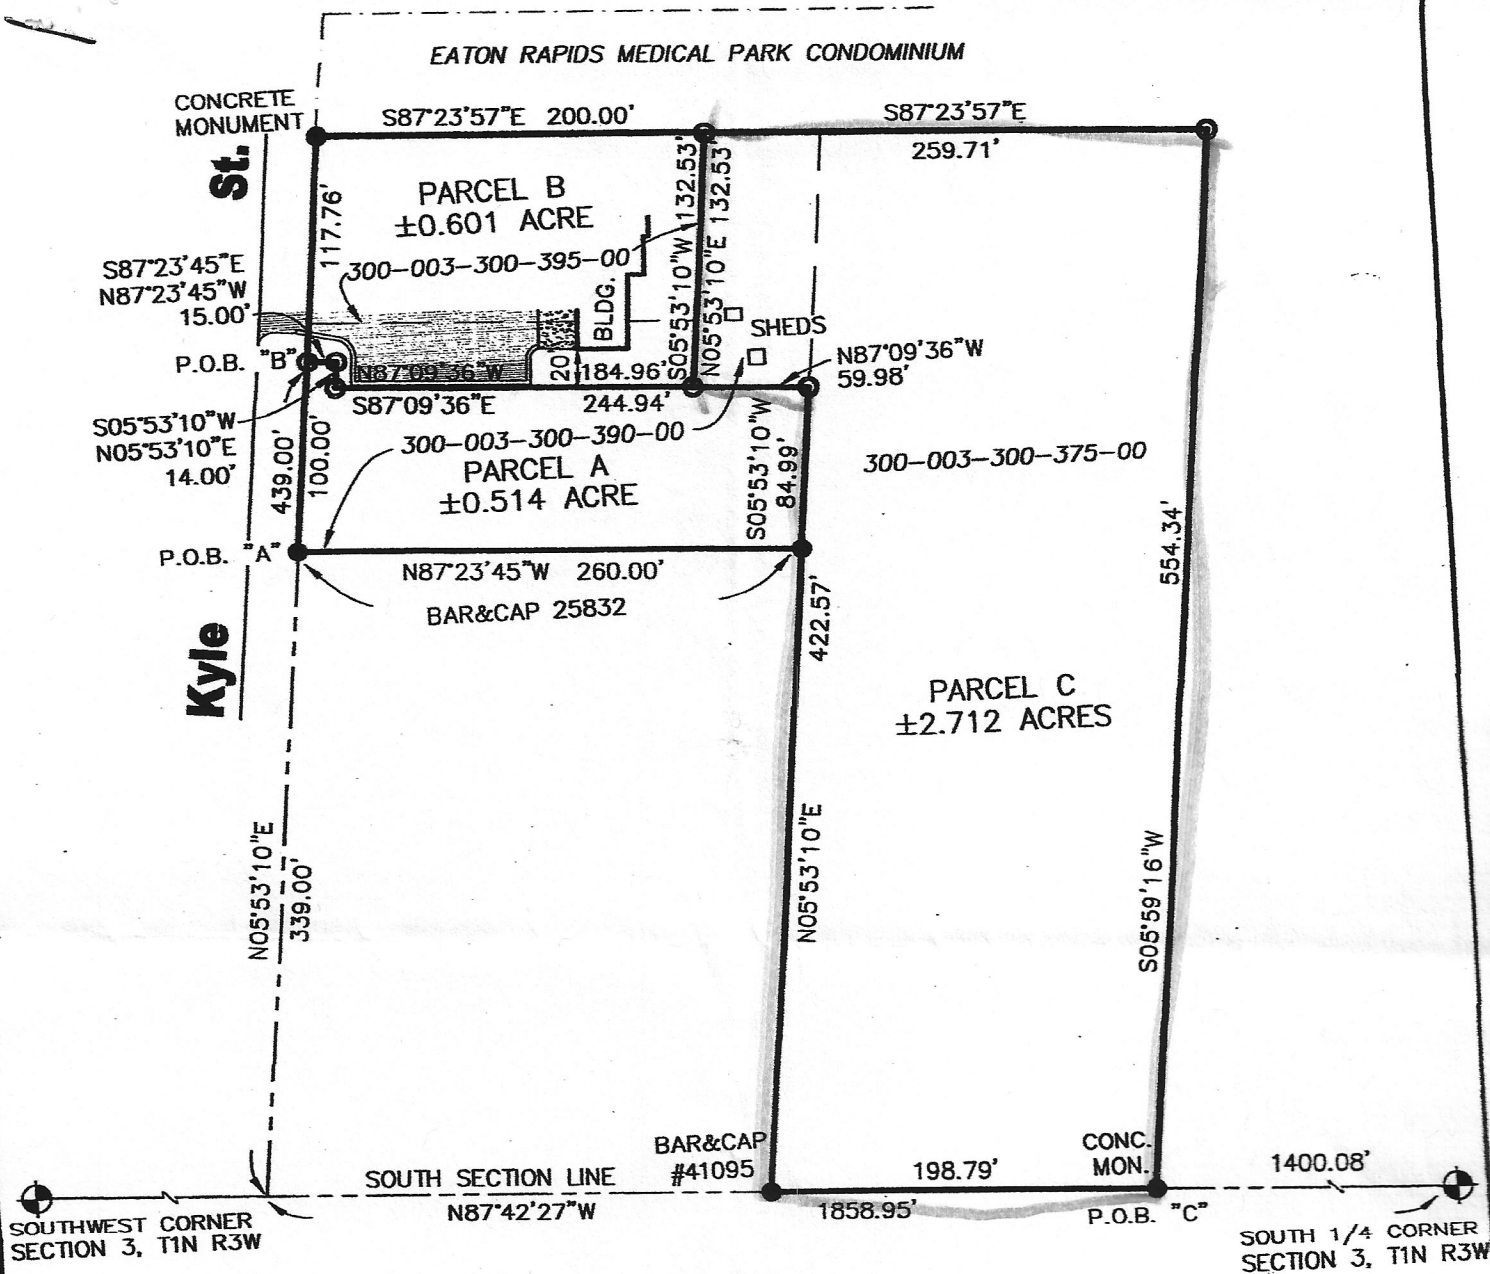

Southwest Corner Section 3, T1N, R3W
 Eaton County Remon Disk in mon. box
 Found PK North side 24" box elder, S50°W, 35.65'
 Found nail & washer west side 40" oak, S05W, 40.19'
 Southeast corner of garage, N26E, 67.50'
 Southwest corner of house, N45E, 91.10'

South 1/4 Corner Section 3, T1N, R3W
 Eaton County Remon Disk
 Concrete monument, South, 2.00'
 Found N&T South side 30" oak, N80°E, 20.68'
 Found N&T South side 36" oak, N75E, 6.75'
 Found N&T West side 14" sassafrass, S10°W, 24.55'

All bearings are derived from the South line of Section 3 which is recorded to bear S87°42'27"E in the plat of Eaton Rapids Industrial Park, as recorded in Liber 11 of Plats, Page 15, Eaton County Records.

I hereby certify to the parties named hereon that the attached survey has been completed in accordance with Public Act 132 of 1970, as amended, and that the ratio of closure of unadjusted field observations does not exceed 1 in 5000.

Anthony Bumstead 1/03/13
 Date: 1/03/13
 Anthony Bumstead
 Professional Surveyor No. 41095

