

PRELIMINARY
NOT FOR
CONSTRUCTION




06/15/21

FOR ILLUSTRATIVE PURPOSES ONLY


THESE DRAWINGS ARE TO BE USED FOR ILLUSTRATIVE PURPOSES ONLY AND ARE NOT TO BE USED AS A BASIS FOR CONSTRUCTION OR ALTERATIONS.

STUDIO [INTRIGUE] ARCHITECTS LLC EXPRESSLY DISCLAIMS ANY AND ALL LIABILITY RESULTING FROM OR CONNECTED WITH THE USE OF THESE DRAWINGS FOR ANY PURPOSE OTHER THAN ILLUSTRATION.


LICENSE TO USE OF THIS DRAWING SHALL BE LIMITED TO CLIENT REVIEW ONLY.

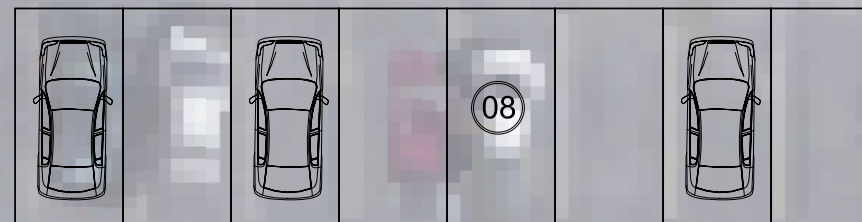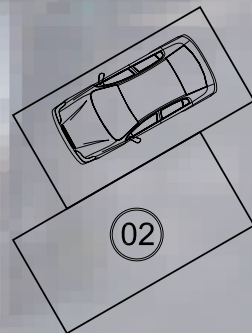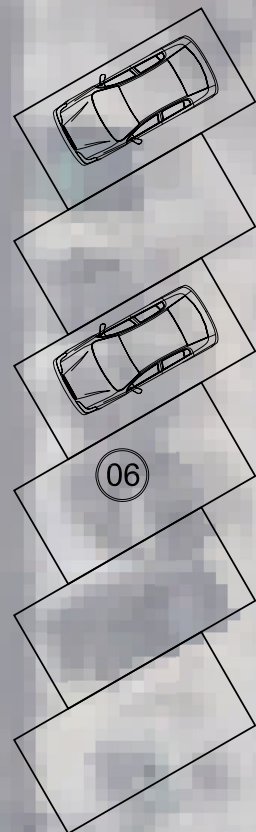


REQUIRED: 22 PARKING SPACES
PROVIDED: 23 PARKING SPACES

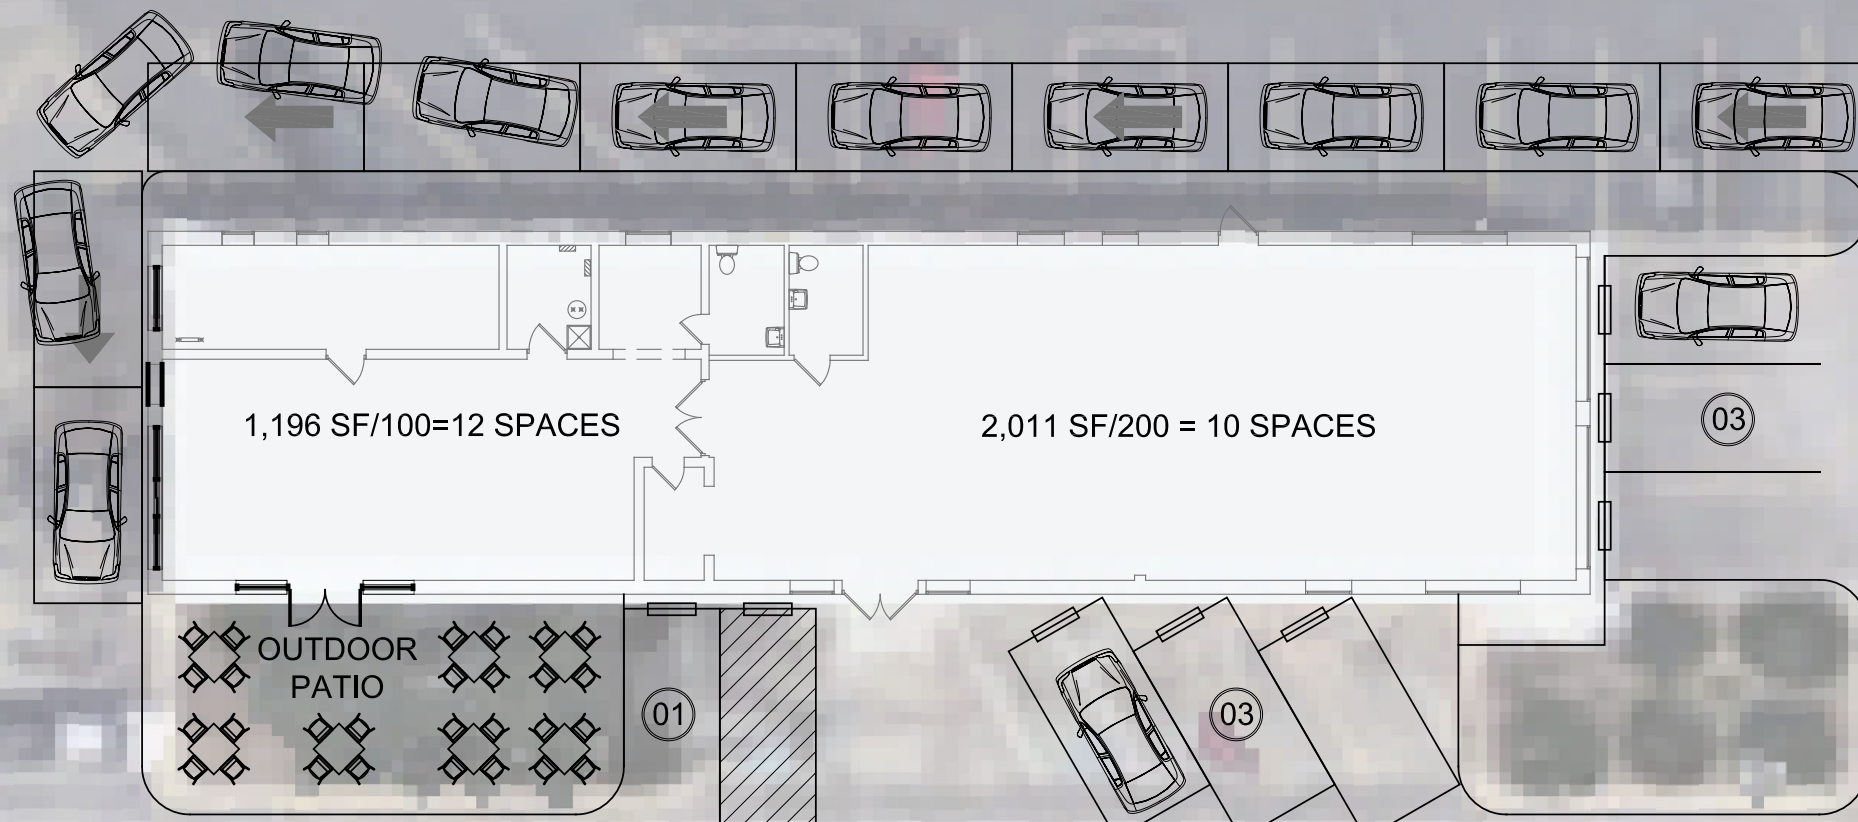

MORGAN LANE

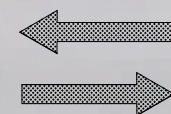

VINE STREET

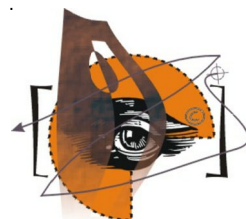

studio
[intrigue]
ARCHITECTS

1114 S. WASHINGTON AVE. #100
LANSING MI 48910
517.372.8804 PHONE
517.372.8805 FAX
WWW.STUDIOINTRIGUE.COM

201 MORGAN LANE, LANSING MI PRELIMINARY SITE PLAN



1/16" = 1'-0"
21.069
06.15.21



WALL LEGEND

_____	EXISTING
_____	NEW CONSTRUCTION