

ECORSE ROAD

S87°27'30"E
59.84'

S86°27'30"E
1667.48'

N00°00'30"E
2531.44'

S00°04'37"E

S88°32'25"E
694.15'

*SUPERVISOR DONALD PLAT NO. 7
(SEE PAGE 53)

LOT 113

S00°20'34"E
99.00' R&M

S88°32'25"E
233.60'

S00°20'34"E
991.09'

WAYNE ROAD

R = RECORDED
M = MEASURED

S00°20'34"E
60.03'

S00°20'34"E
135.10'

N88°25'41"W
244.00'

S88°25'41"E
244.00'

N88°26'33"W
440.00'

S00°20'12"E
182.78'

S87°39'30"E
440.26'

N89°52'32"W
795.00'

S00°20'34"E
120.00'


13.65 AC

1808.48'



0 50 100 200
SCALE IN FEET

0 50 100 200
SCALE IN FEET

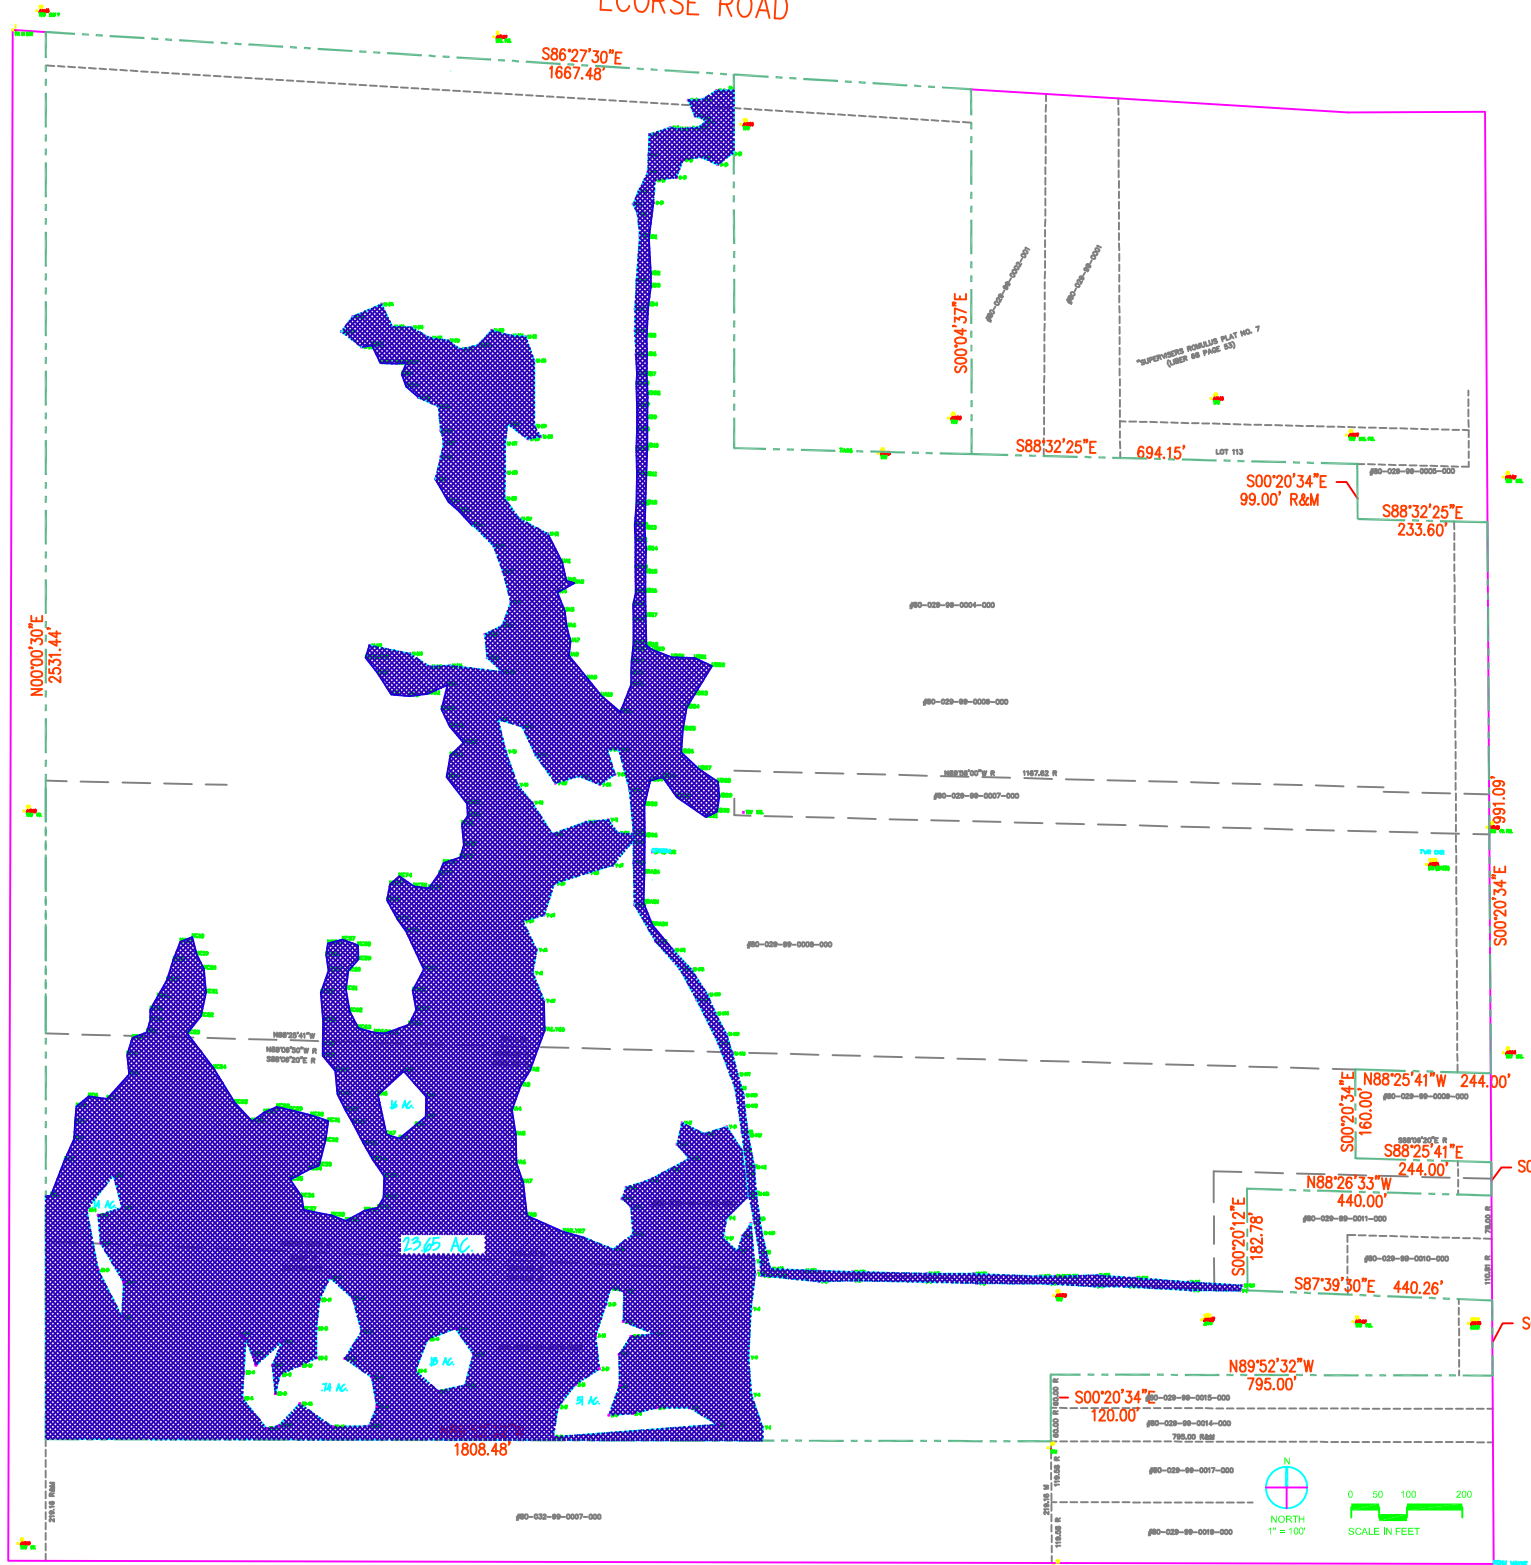



SCALE: 1" = 125'

0 125' 250'

Elro Corporation
City of Romulus
Wayne County, Michigan

DATE	ISSUE FOR
9-28-2001	
10-17-01	Client approval
11-27-01	DEC
12-5-01	Revisions
1-28-02	Revisions
P.I.C.	J. King
P.M.	D. Stratelak
DESIGN	D. Stratelak
J.C.	S. Bryon
TECH.	S. Bryon
CHECKED	D. Stratelak

PROJECT NUMBER

SHEET NAME
Existing Jurisdictional
Wetland

SHEET NUMBER
1
OF 6

