


F:\AutoCAD Drawings\09004\09004 TOPD.dwg, 4/13/2009 1:09:22 PM, 240LARGE.pc3

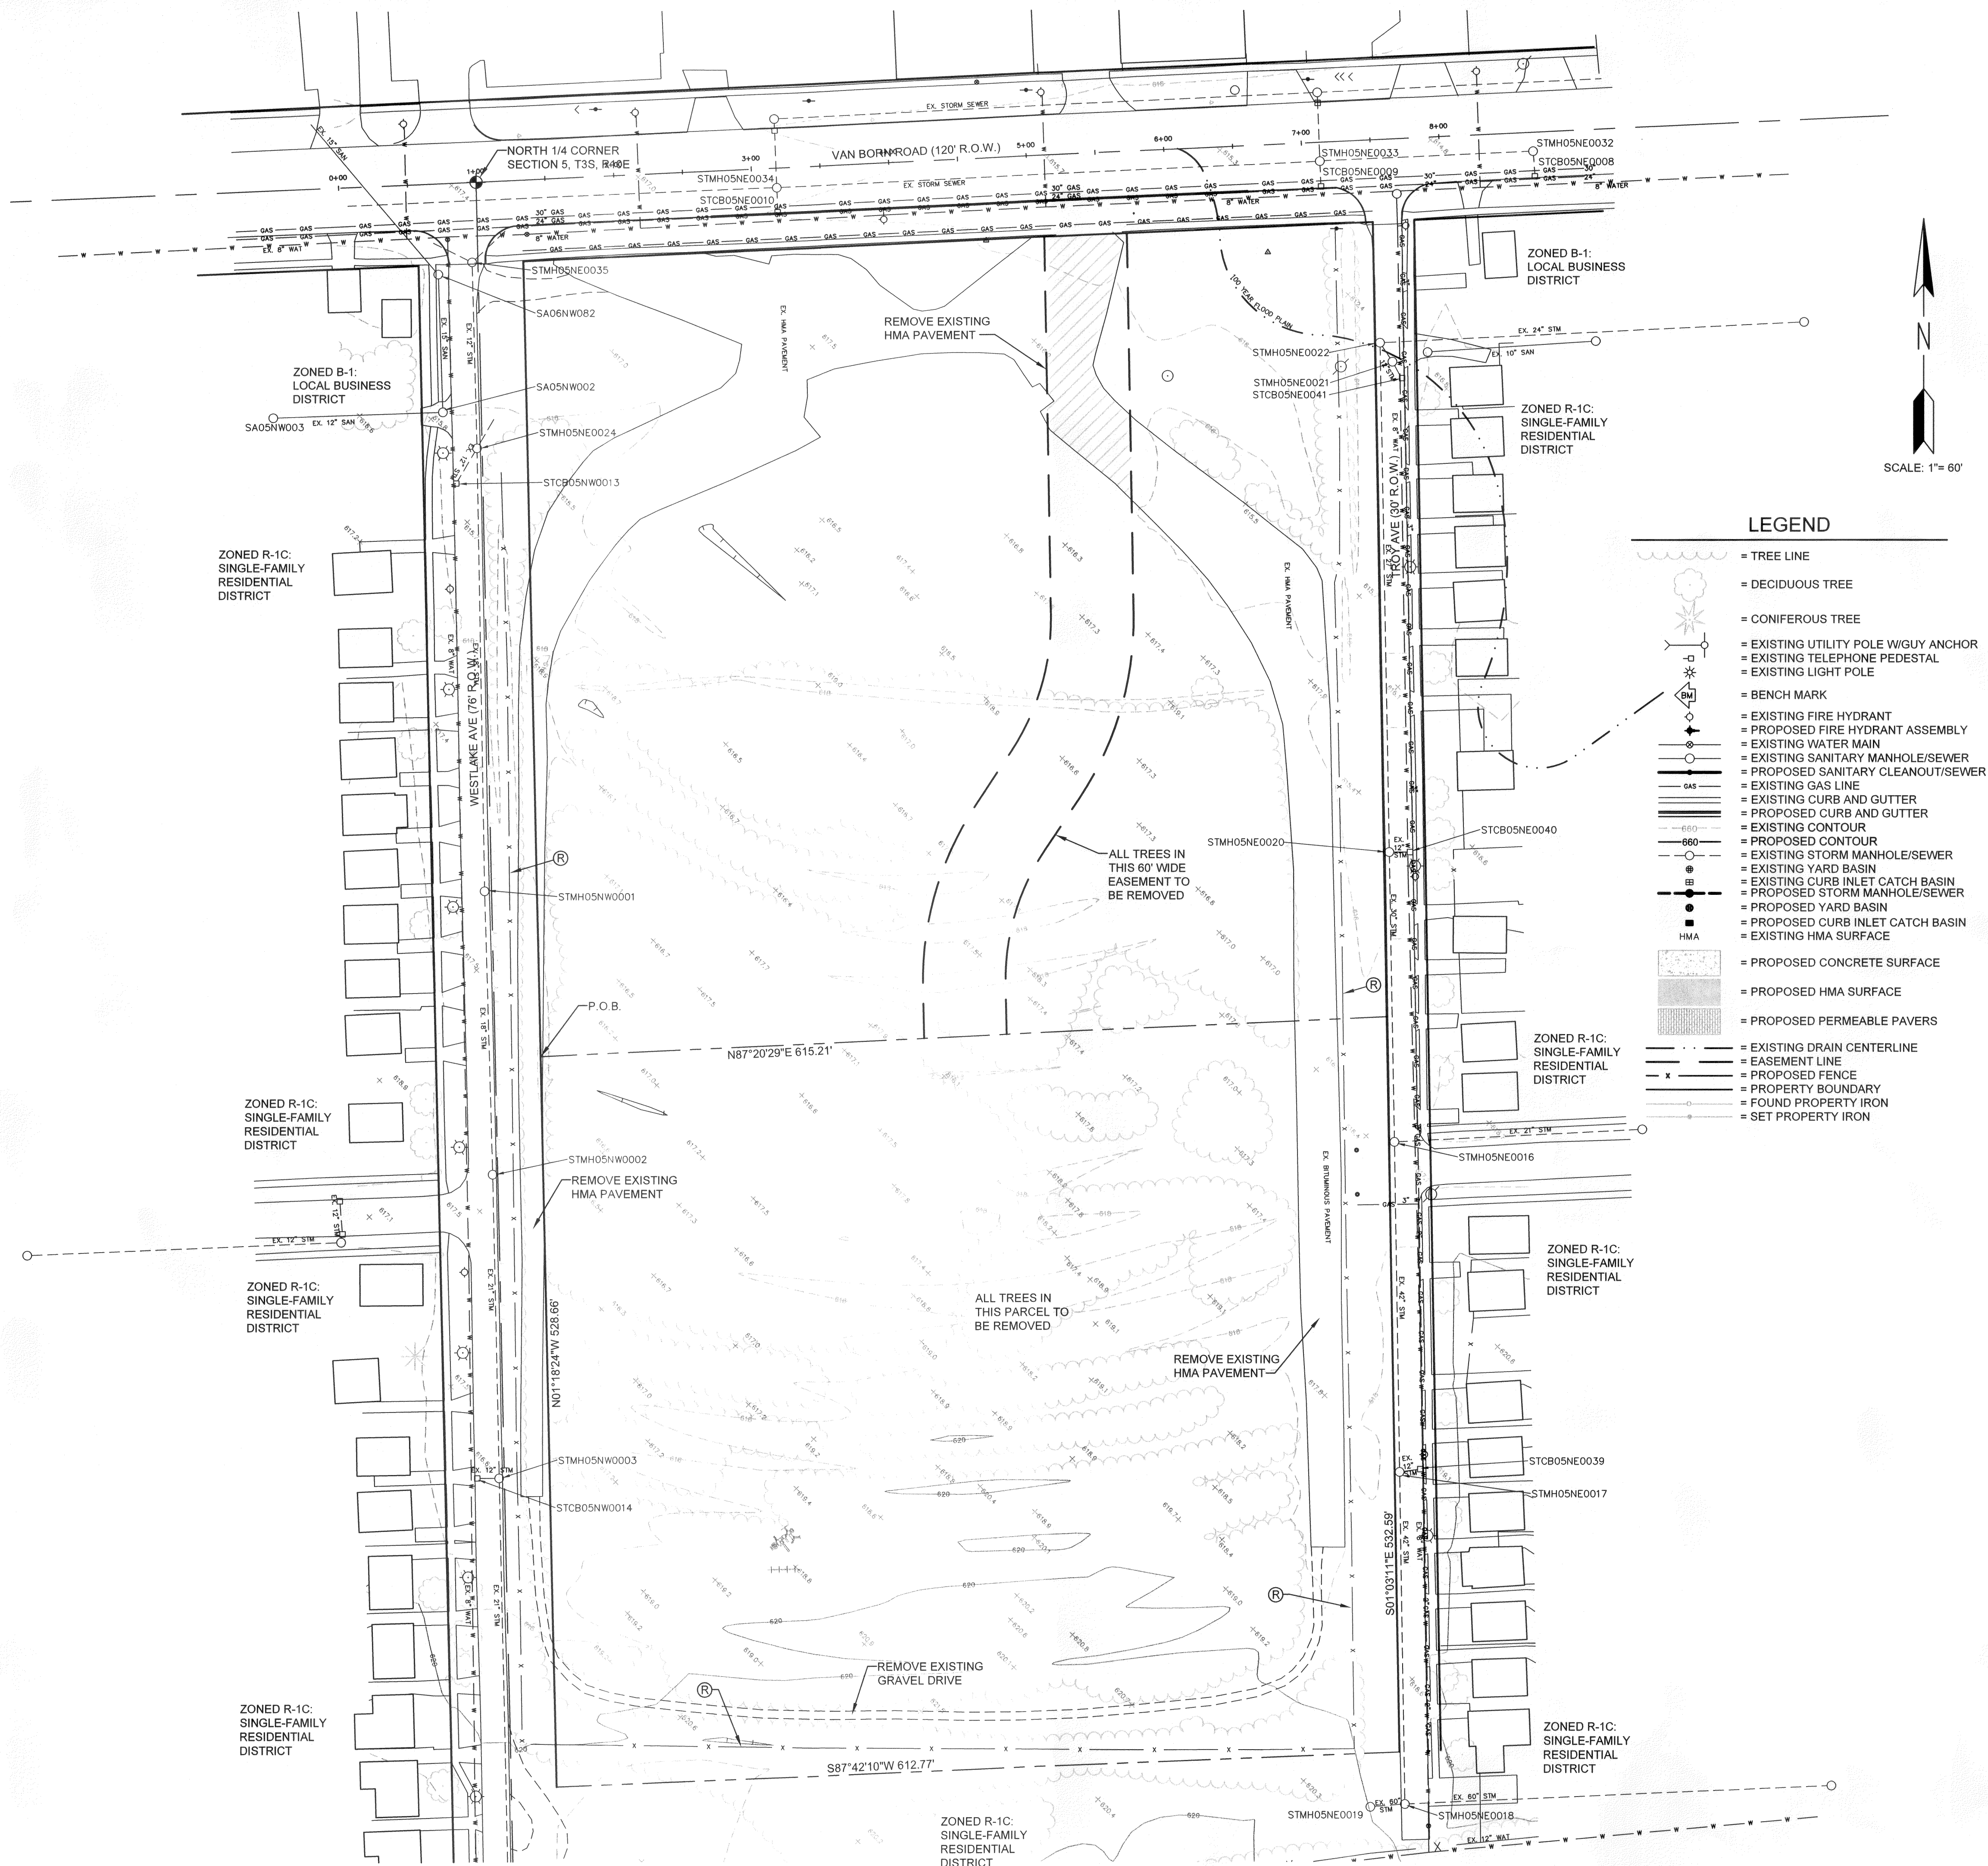


BENCH MARK #1
ARROW ON TOP OF HYDRANT NW
CORNER BANNER AND VAN BORN
ELEVATION = 615.00 (WADE TRIM)

BENCH MARK #2
ARROW ON TOP OF HYDRANT NE
CORNER OF GULLEY AND VAN BORN
ELEVATION = 617.20 (WADE TRIM)

BENCH MARK #3
SPIKE IN NE SIDE OF UTILITY POLE AT
SW CORNER OF TROY AND VAN BORN
ELEVATION = 616.53' (FHAI SET)



3 WORKING DAYS |
BEFORE YOU DIG
CALL MISS DIG
1-800-482-7171
(TOLL FREE)

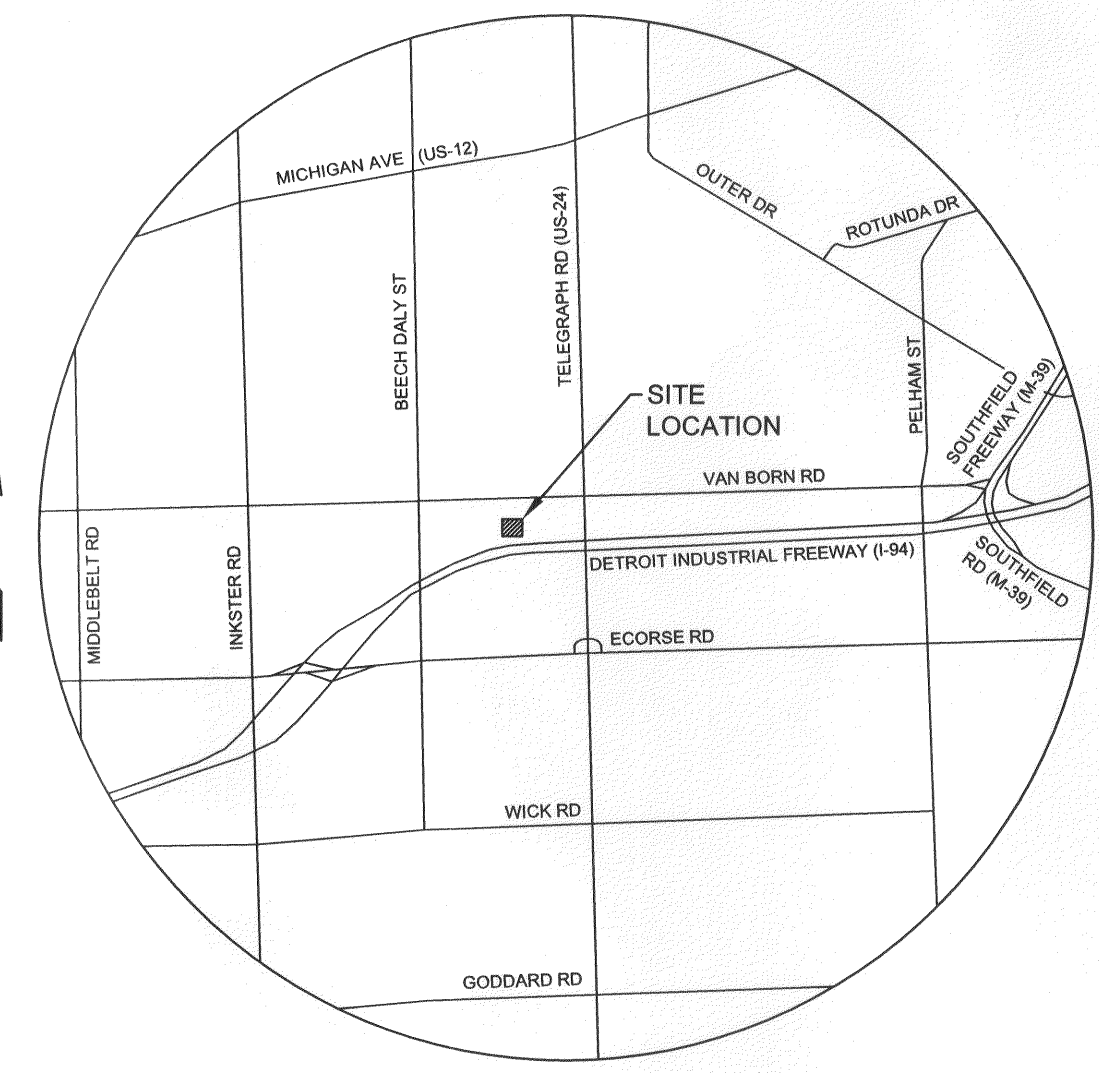

LOCATION MAP
NOT TO SCALE

Description of Original Parcel
(Tax Parcel #60-009-99-0002-000)

The West 1/2 of the Northwest 1/4 of the Northeast 1/4 of Section 5, Town 3 South, Range 10 East, City of Taylor, Wayne County, Michigan, also described as: Beginning at a point 60 feet South of the Northwest quarter post of said Section 5; thence due East 652.95 feet to a point; thence South 1 degree 43 minutes 40 seconds West 1112.87 feet to a point; thence North 89 degrees 34 minutes 35 seconds West 646.09 feet to a point; thence North 1 degree 22 minutes 48 seconds East 1107.91 feet to the Point of Beginning.

Description of Land to be Conveyed to National Heritage Academies
(Part of Tax Parcel #60-009-99-0002-000)

Part of the West 1/2 of the Northwest 1/4 of the Northeast 1/4 of Section 5, Town 3 South, Range 10 East, City of Taylor, Wayne County, Michigan, also described as: Commencing at the North quarter corner of said section; thence along the North - South quarter line S01°18'24"E 639.96 feet; thence N87°20'29"E 33.00 feet to the east right-of-way line of Westlake Avenue and the Point of Beginning of this description; thence continuing N87°20'29"E 615.21 feet to the west right-of-way line of Troy Avenue; thence along said line S01°03'11"E 532.59 feet; thence S87°42'10"W 612.77 feet to the east right-of-way line of Westlake Avenue; thence along said line N01°18'24"W 528.66 feet to the Point of Beginning. Containing 7.48 acres, more or less and subject to all easements and restrictions of record, if any.

NOTE: SURVEY INFORMATION PROVIDED BY:
FITZGERALD HENNE & ASSOCIATES, INC. DATED 2009

TOPOGRAPHIC SURVEY

DESCRIPTION:

DATE:

Bouma Construction

4101 ROGER B CHAFFEE
MEMORIAL BLVD SE
GRAND RAPIDS, MI 49548
PHONE: (616) 636-1900
FAX: (616) 634-3884

National Heritage Academies

3850 BROADMOOR SE SUITE 201
GRAND RAPIDS, MI 49512
PHONE: (616) 222-1700
FAX: (616) 975-6409

FITZGERALD HENNE & ASSOCIATES, INC.

environmental engineering, surveying & landscape architecture services
3125 SOVEREIGN DR., SUITE D • LANSING, MI 48211 • 517.887.1100
FAX: 517.887.6335

QUEST CHARTER ACADEMY

VAN BORN ROAD
TAYLOR, MICHIGAN 48180

PROJECT NO: 09004
SHEET: