



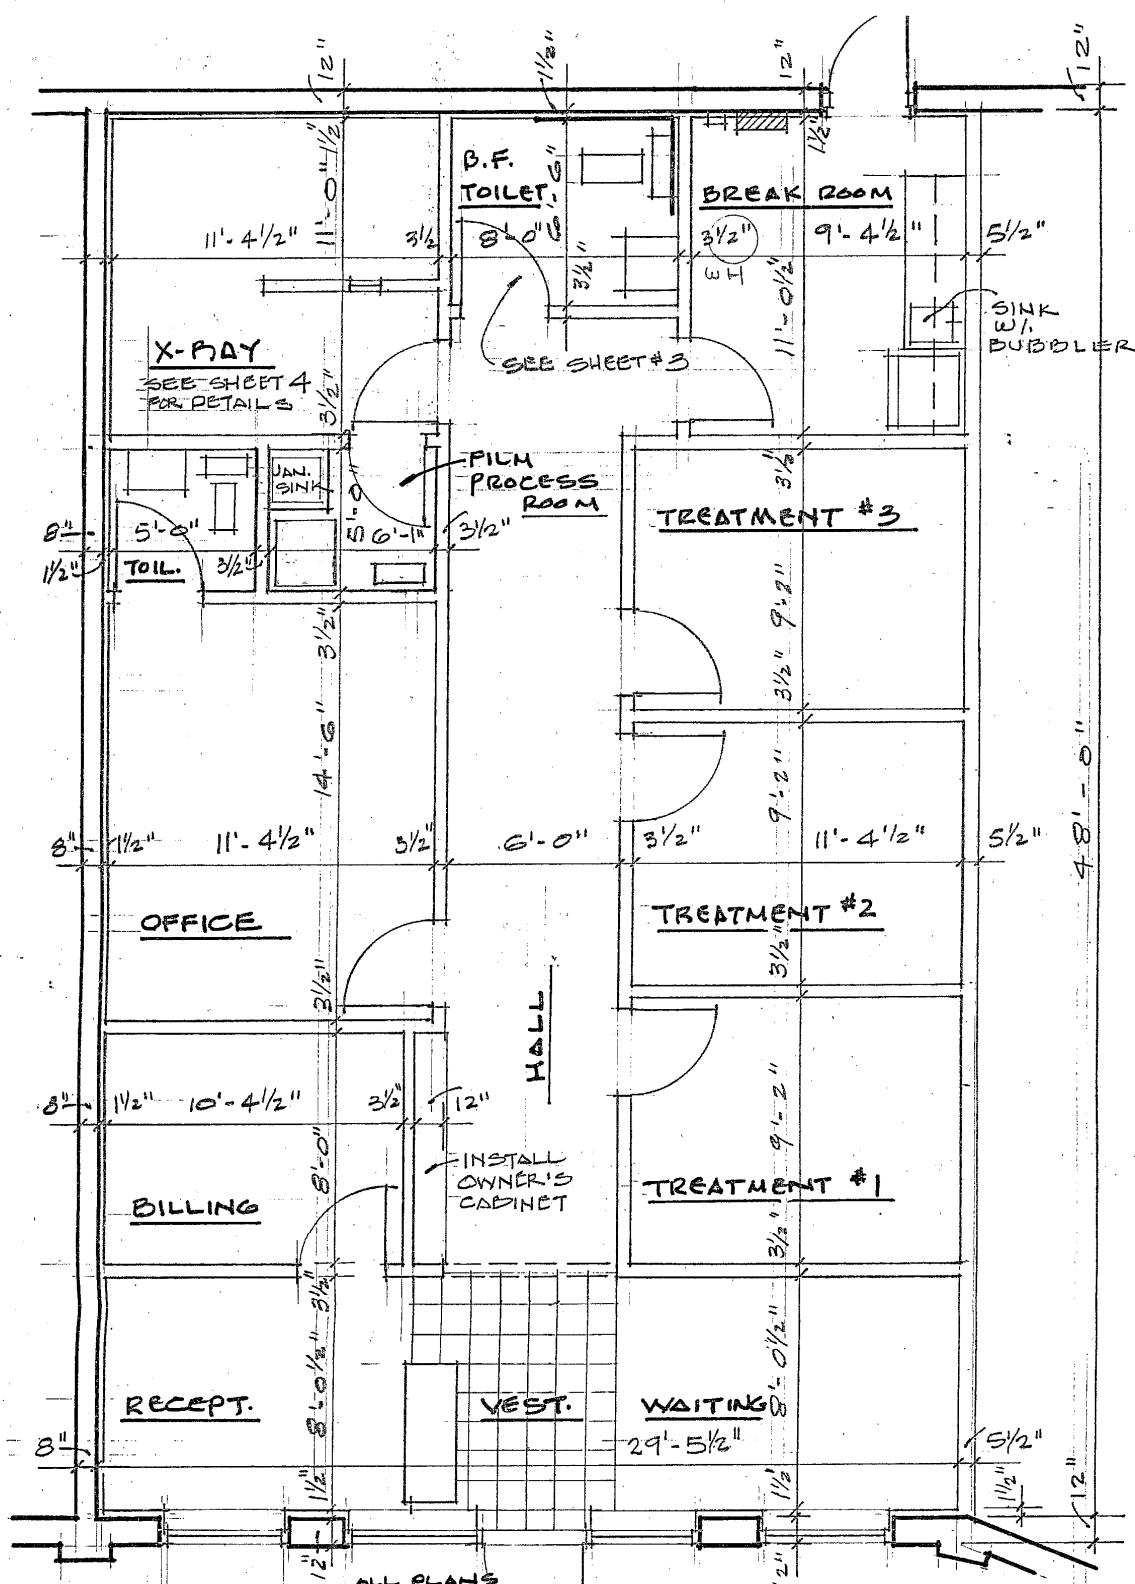

FLOOR AREA = 1500
OCCUPANCY = 15 MAY

SEE SHEET # 5 FOR
CEILING LAYOUT.

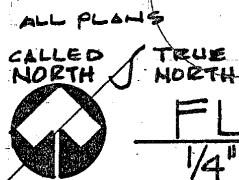

FLOOR PLAN
1/4" = 1'-0"

Interior Completion of Suite #6 North Towne Commons Mall 1325 North Main Street, Adrian, Michigan Maple City Chiropractic	Sheet # 2 June, 30, 2009
--	--