

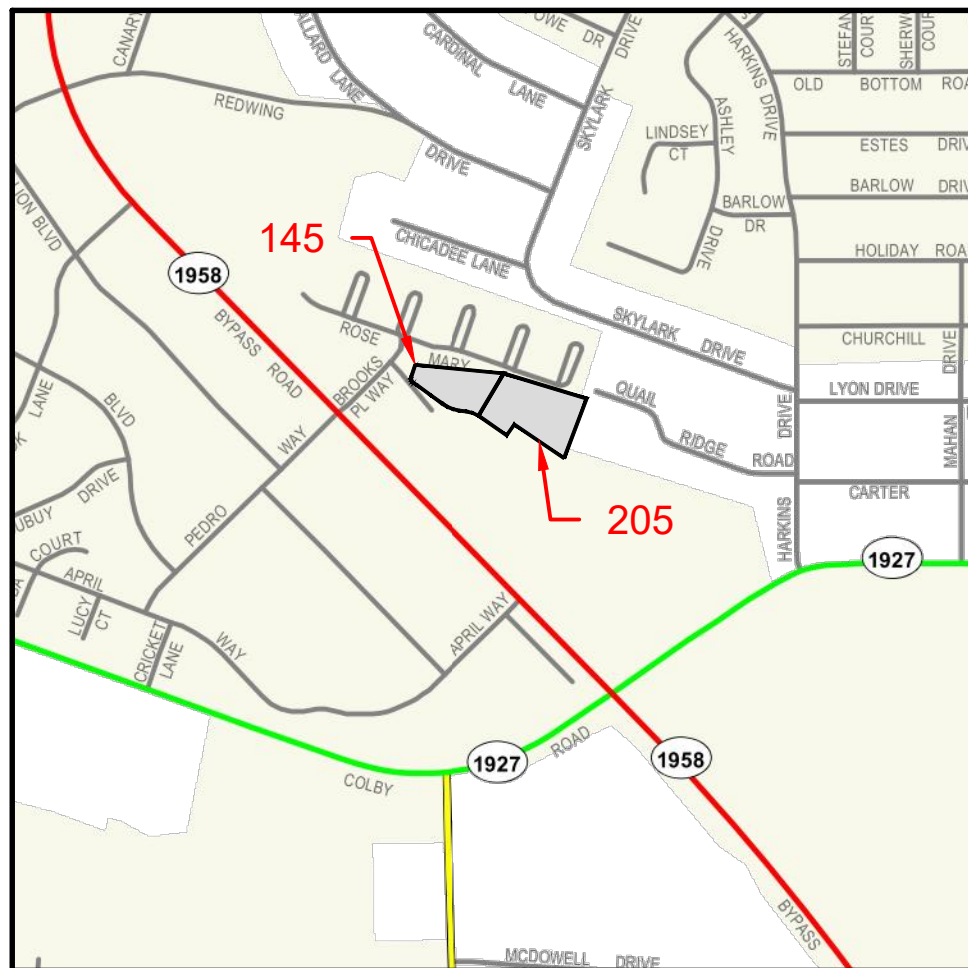


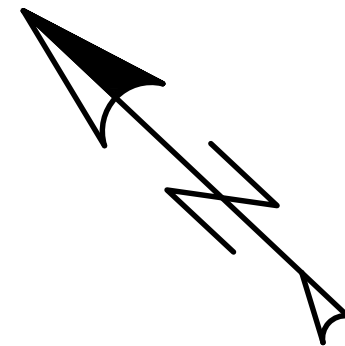

VICINITY MAP
NTS

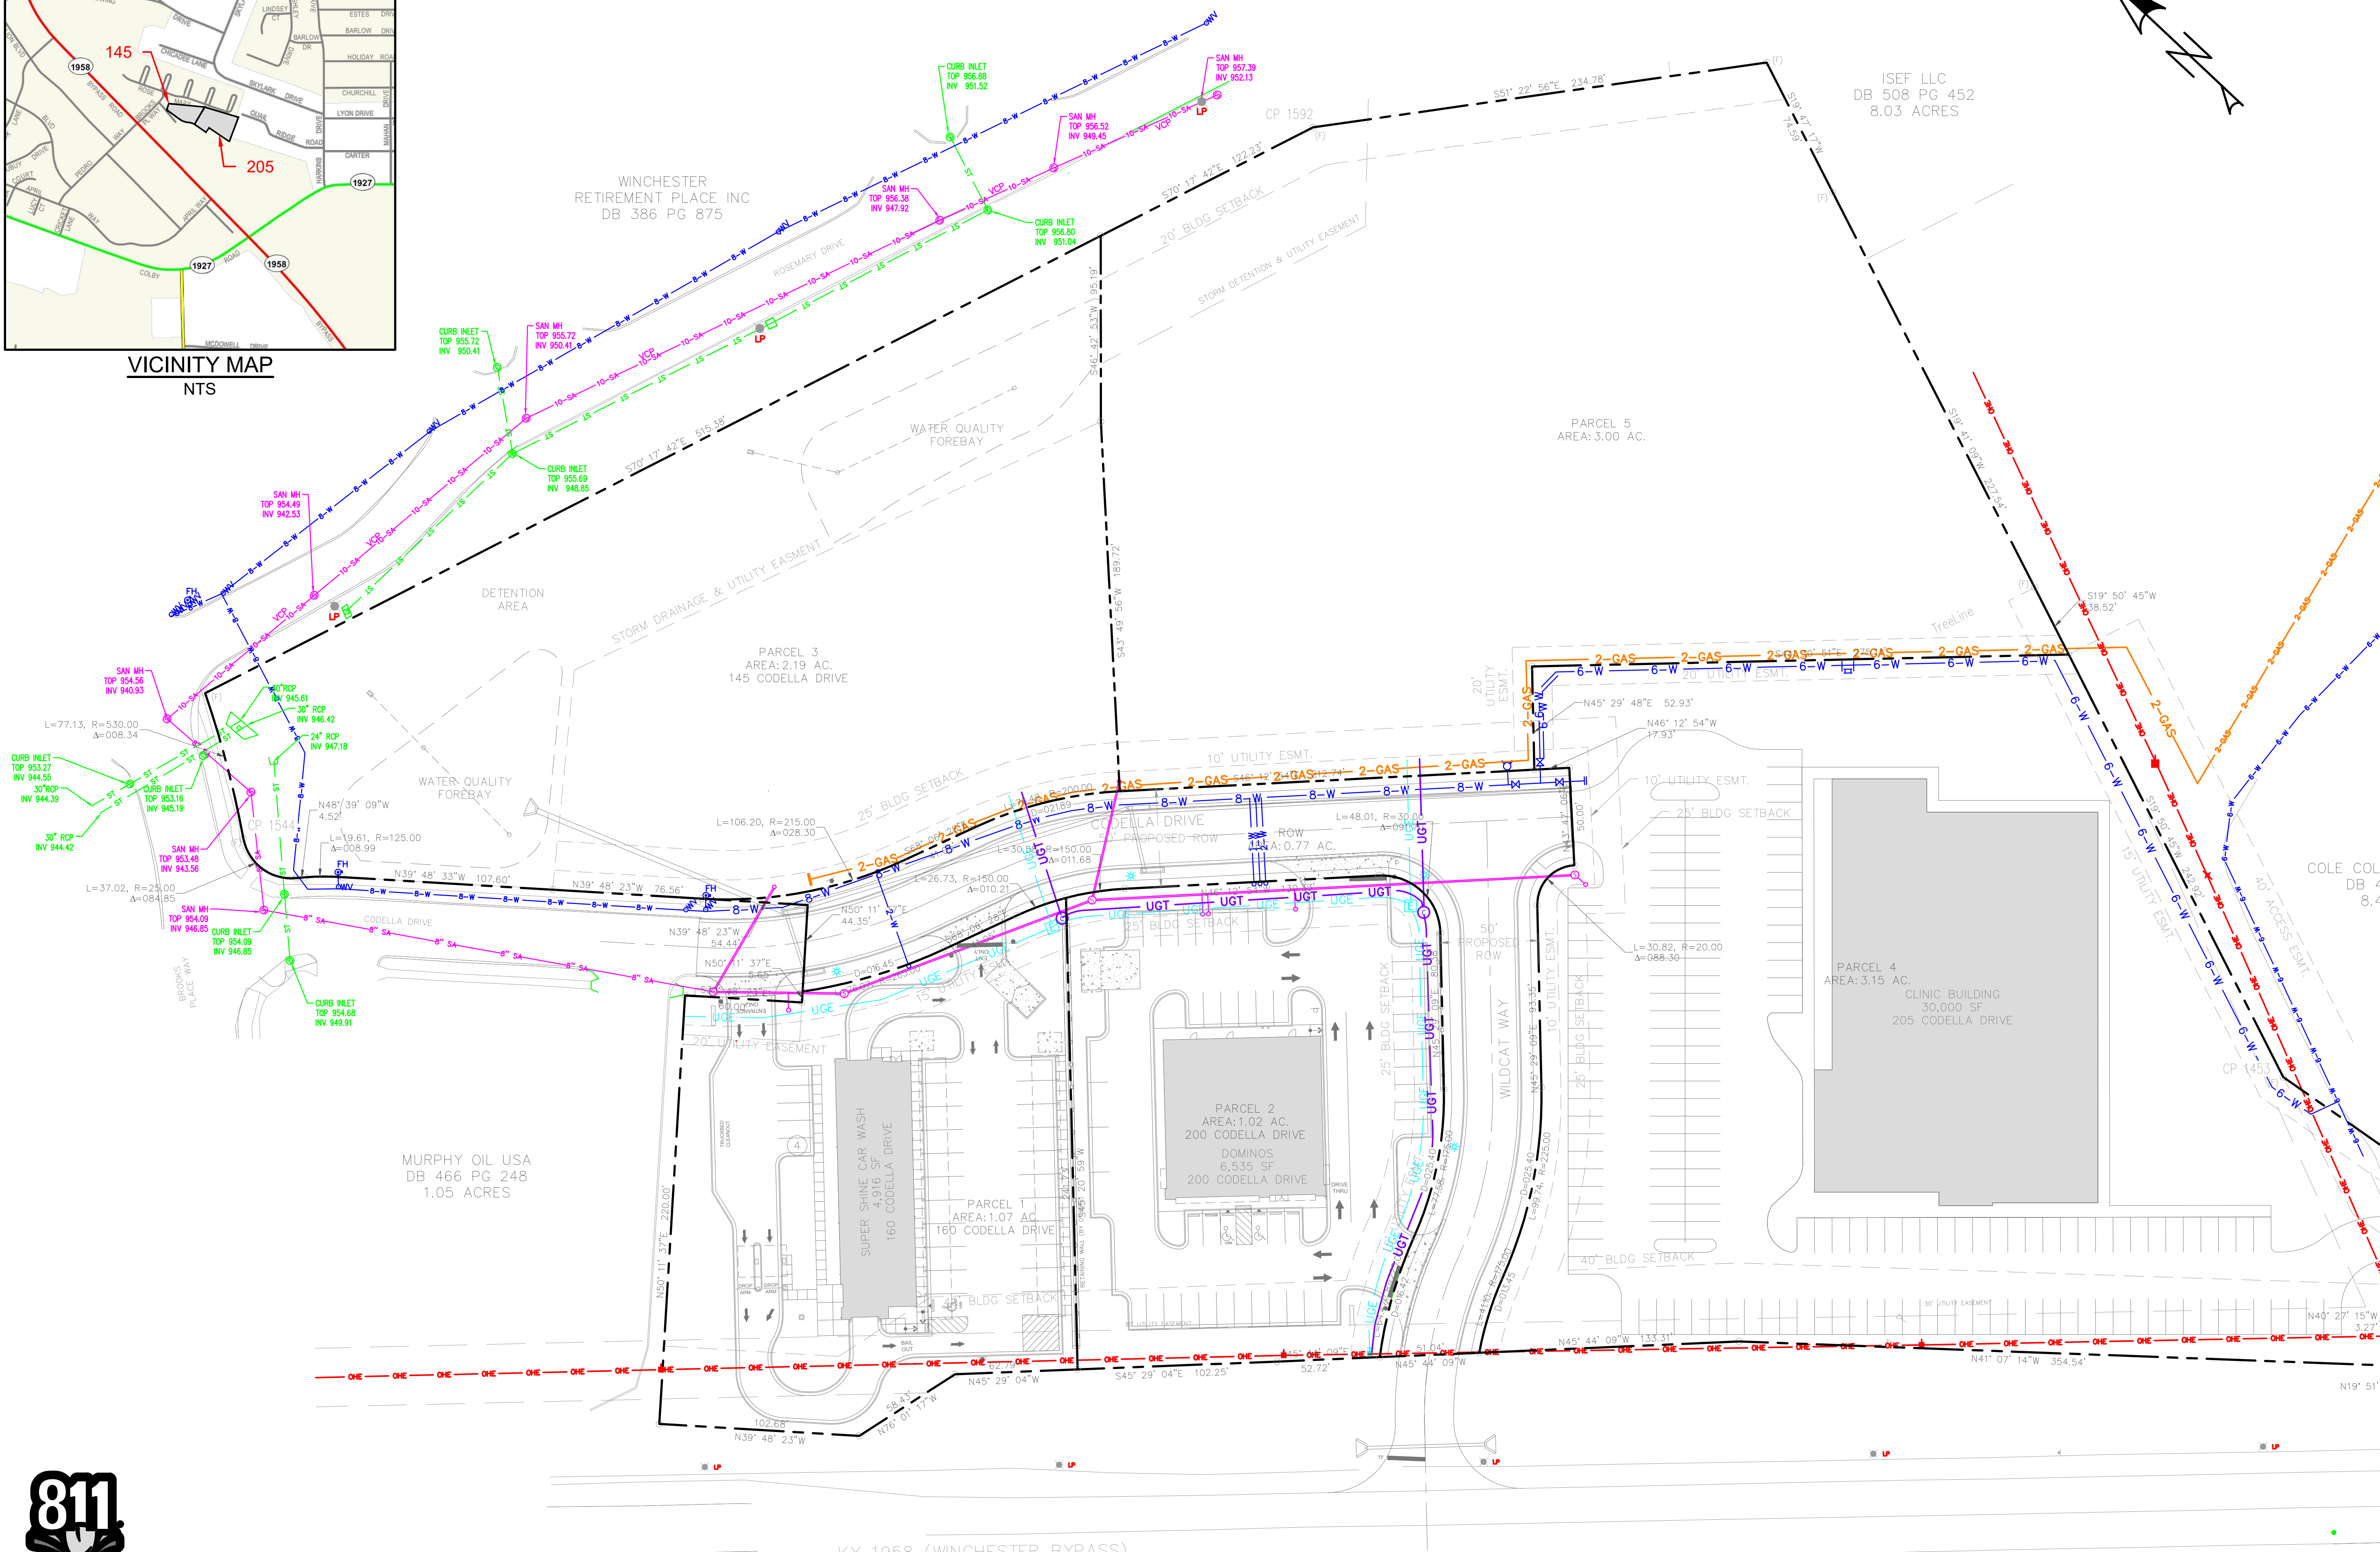

REVISION DESCRIPTION	
DATE	

CONCEPTUAL SITE LAYOUT	
PARCEL 3 AND PARCEL 5 JBU DEVELOPMENT, LLC 145 AND 205 CODELLA DRIVE WINCHESTER, KENTUCKY 40392	

	PALMER ENGINEERING 145 S. 1st Ave. PO Box 1741 Winchester, KY 40391	
	DATE: 11/26/2019	SCALE: 1"=40'
JOB NUMBER:	DRAWN: AMC	CHECKED: WCE
SHEET: C-10		



Know what's below.
Call before you dig.

